
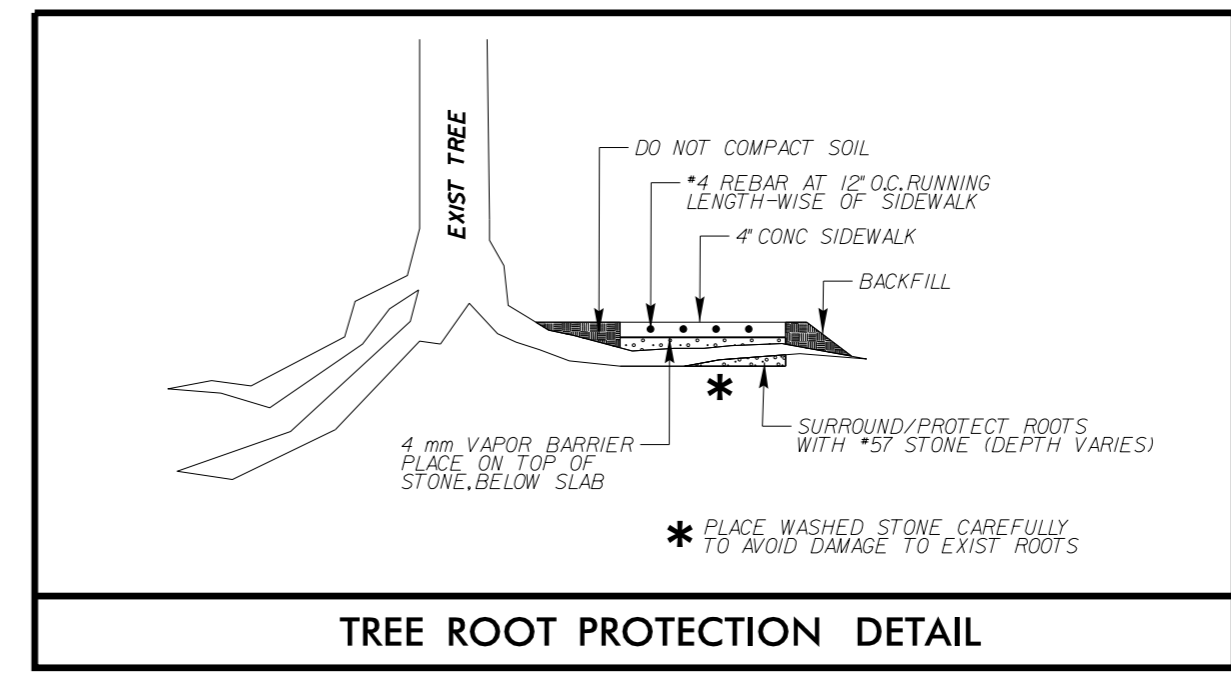


REVISIONS

5/14/99

9/8/2023

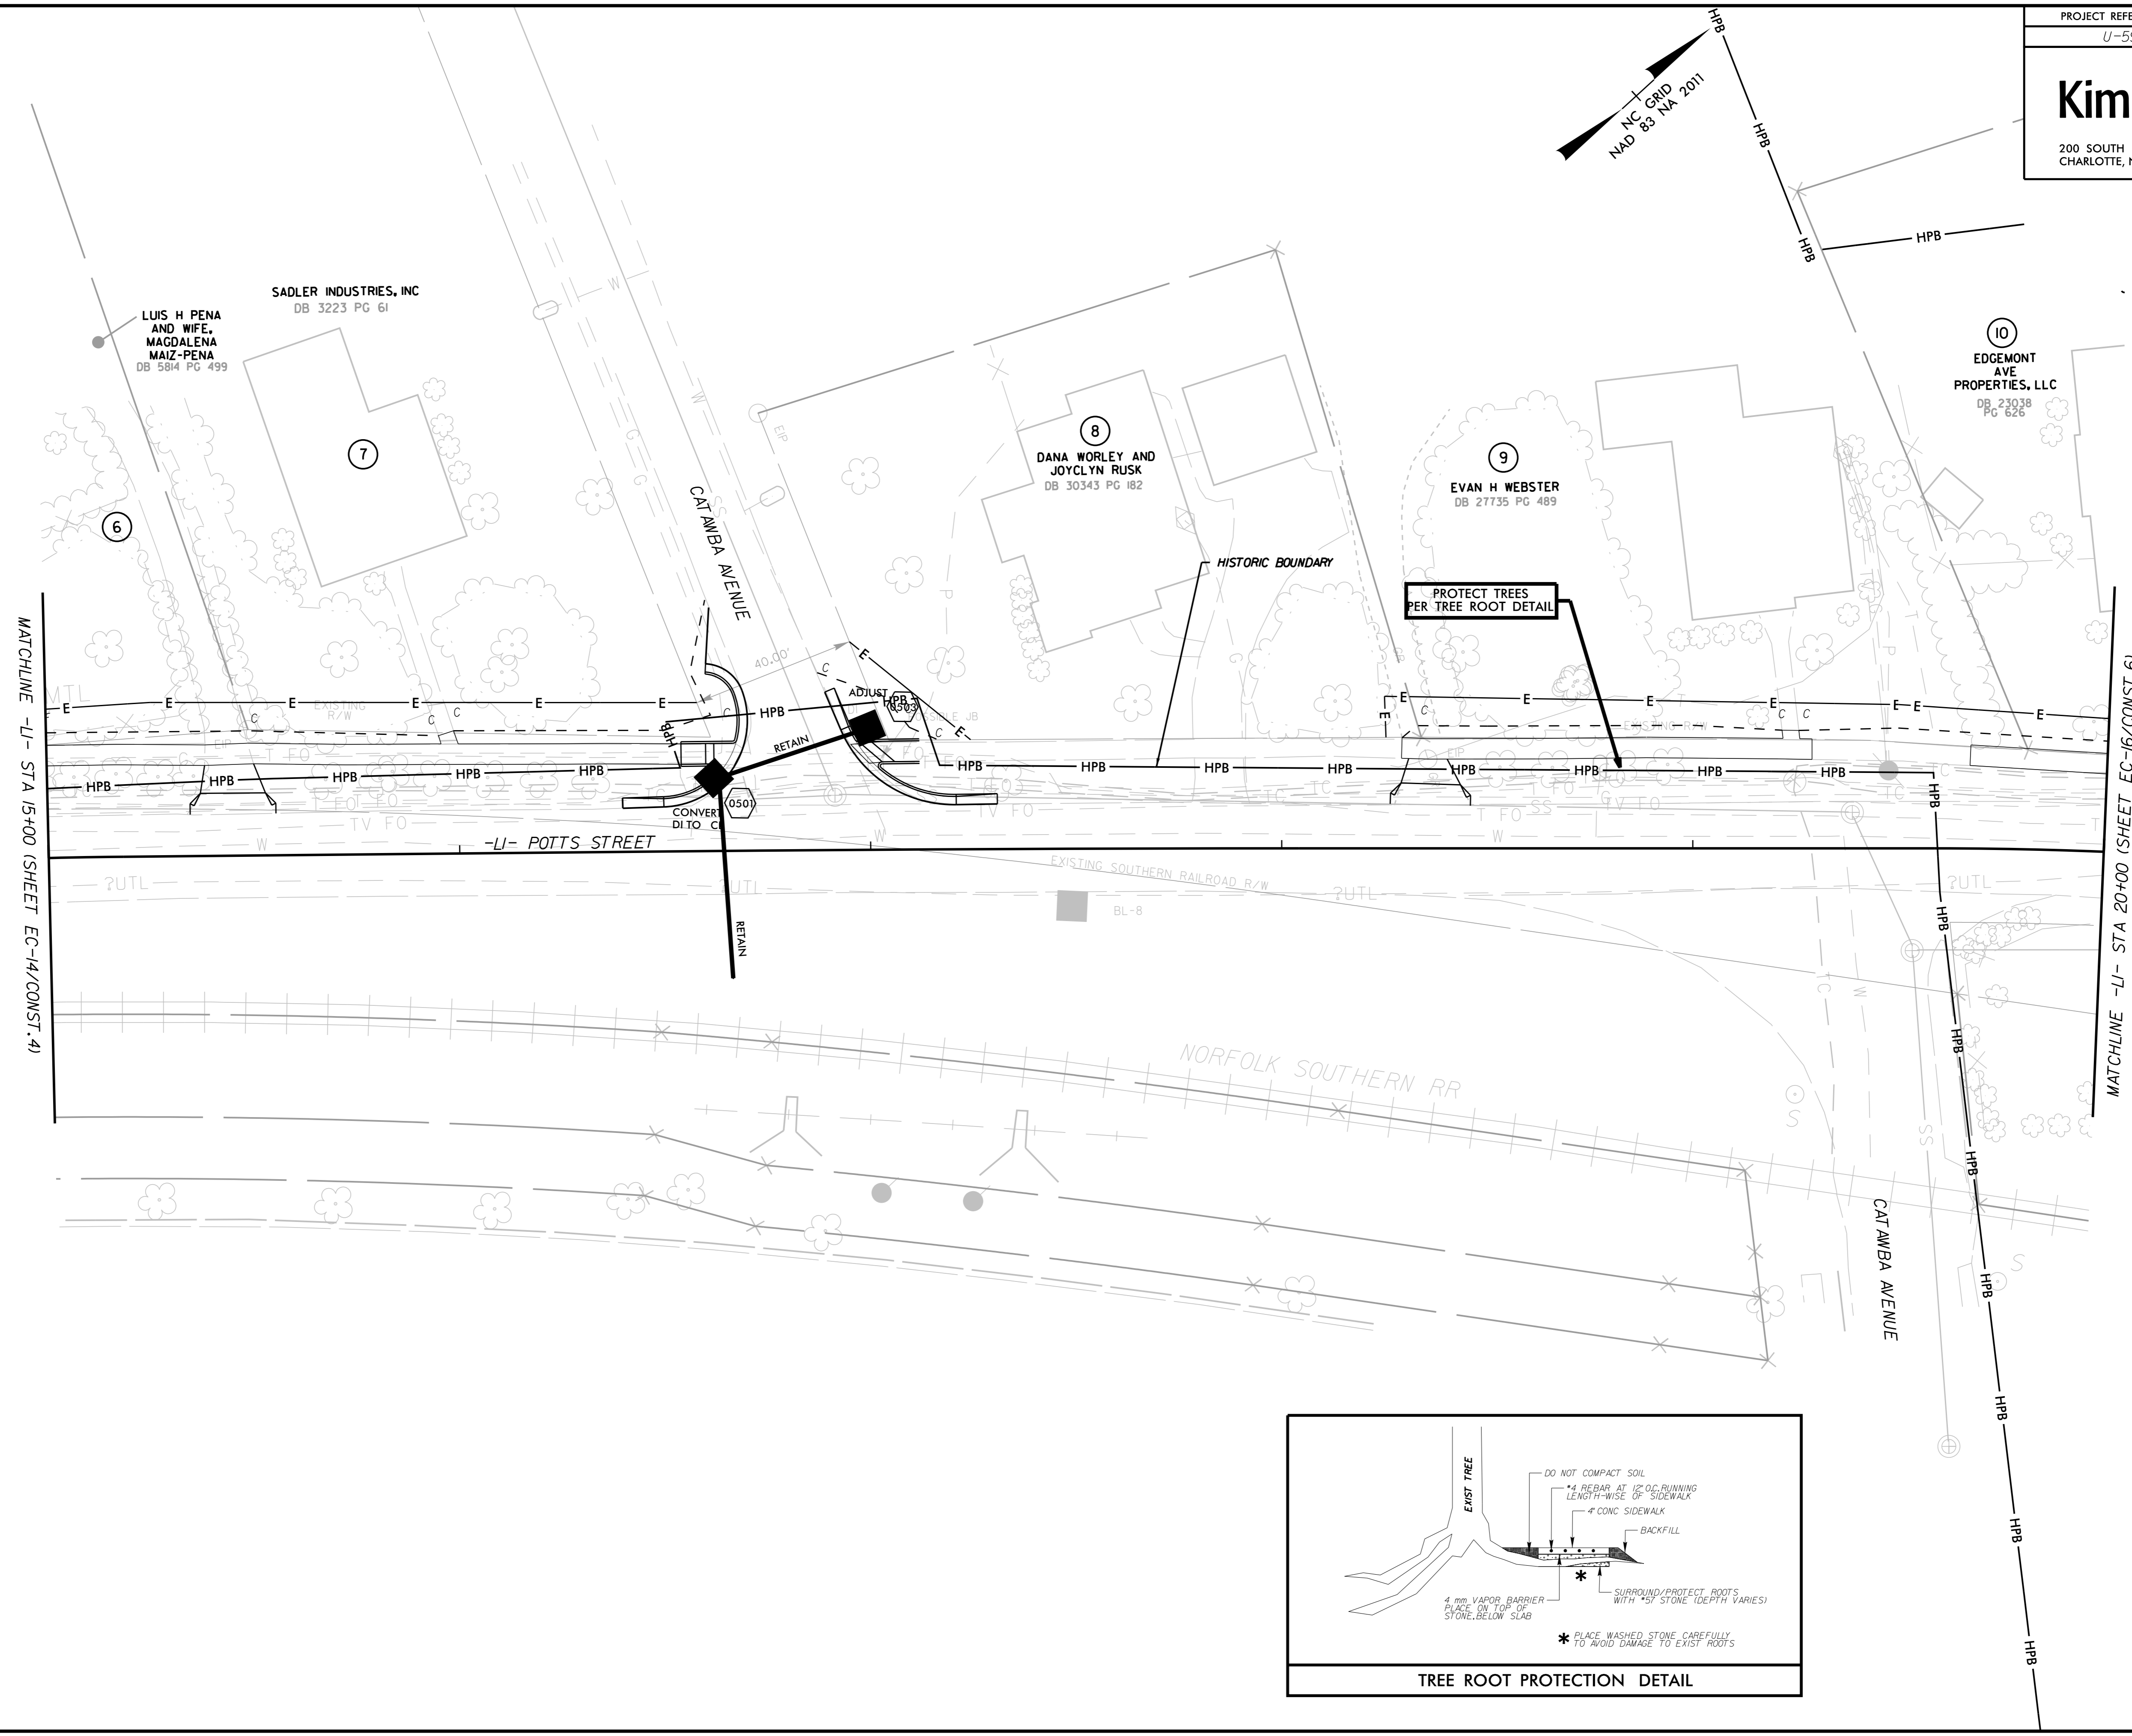

MATCHLINE -LI- STA 15+00 (SHEET EC-14/CONST.4)

MATCHLINE -LI- STA 20+00 (SHEET EC-16/CONST.6)