

5/14/99

REVISIONS

MATCHLINE -LI- STA 36+00 (SHEET EC-18/CONST.8)

MATCHLINE -LI- STA 41+50 (SHEET EC-20/CONST.10)

32 TOWN OF DAVIDSON  
DB 1927 PG 223

METROLINA WAREHOUSE, LLC  
DB 1818 PG 720  
DB 3813 PG 675-676

ROBERT WAYNE MACKINS  
DB NA PG NA


ROBERT LEWIS KERNS  
DB 1881 PG 218

RAEFORD AND SONS, LLC.  
DB 31994 PG 532

TIMOTHY J. MASCARA AND WIFE  
AMANDA L. MASCARA  
DB 26552 PG 401

MARY K. SHORT  
DB 15286 PG 671

AFRICAN METHODIST EPISCOPAL ZION CHURCH  
DB 2723 PG 384

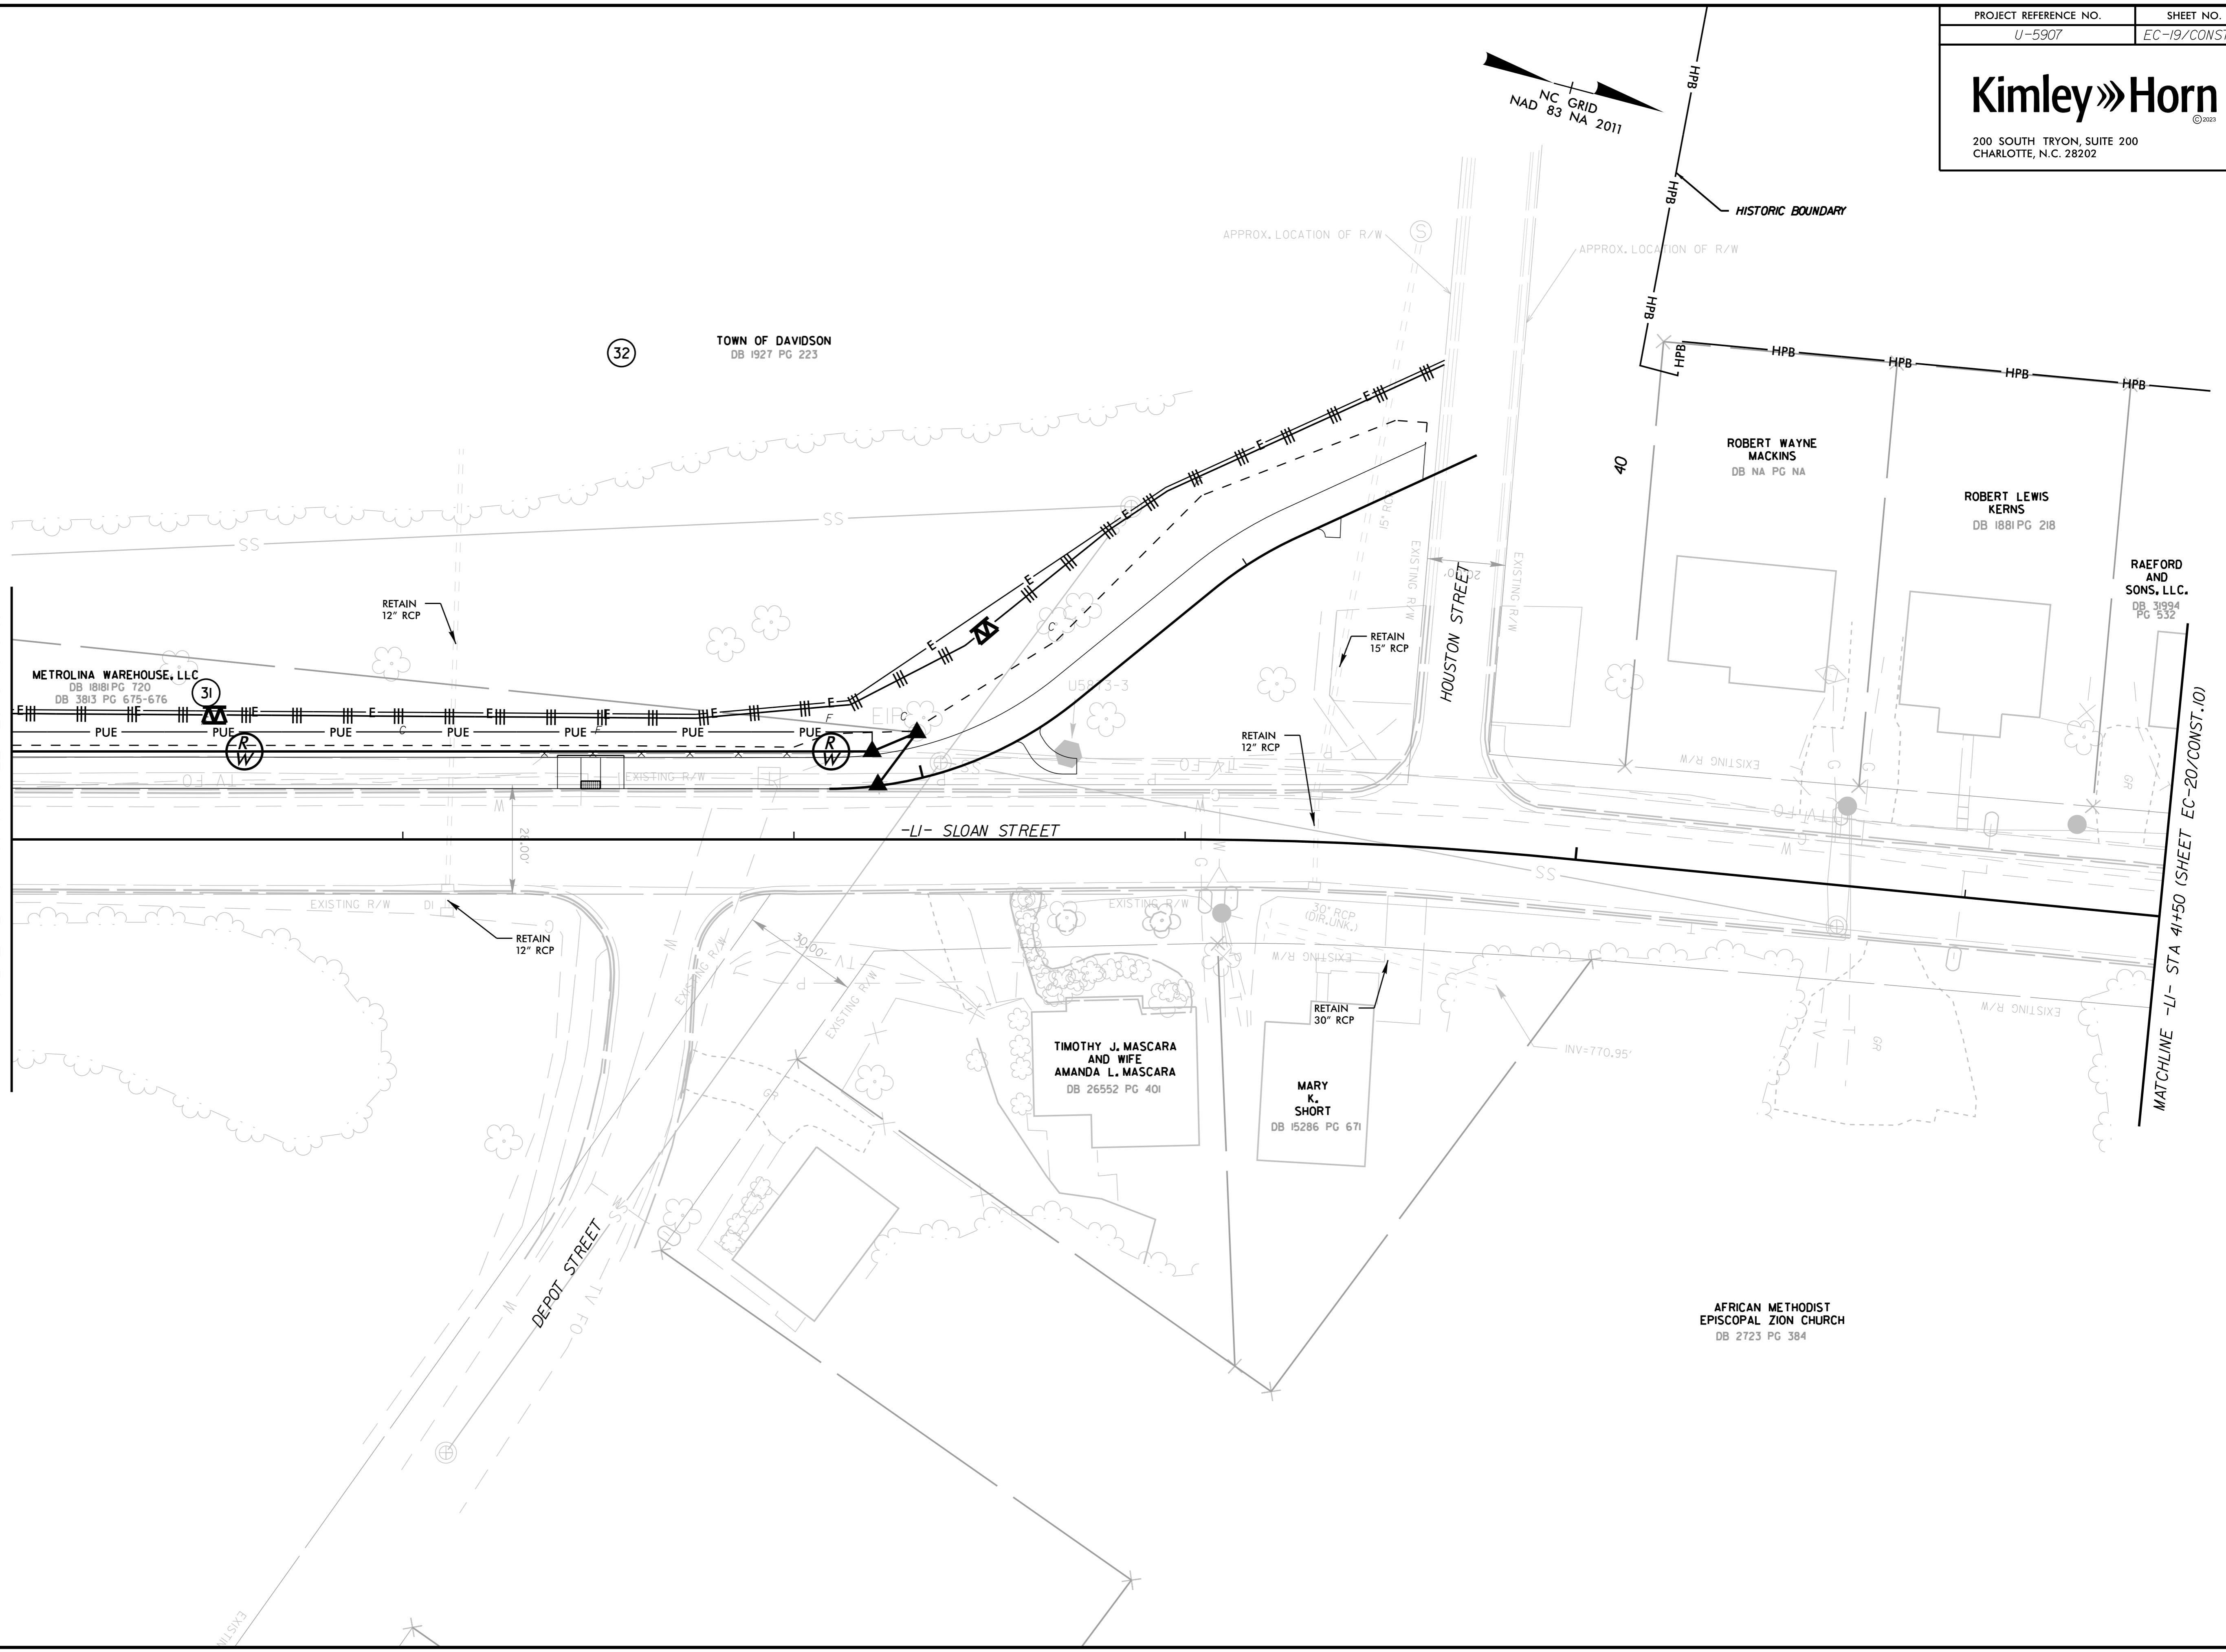

9/8/2023