





PROJECT REFERENCE NO.	SHEET NO.
U-5907	SIGN-4
APPROVED: 	DATE: 10/25/2023
SEAL	
	
<b>DOCUMENT NOT CONSIDERED FINAL UNLESS ALL SIGNATURES COMPLETED</b>	



# Kimley»Horn

200 S. TRYON ST. • CHARLOTTE, NC 28202

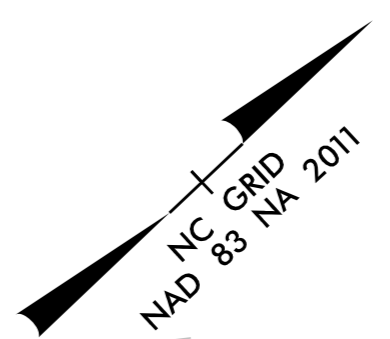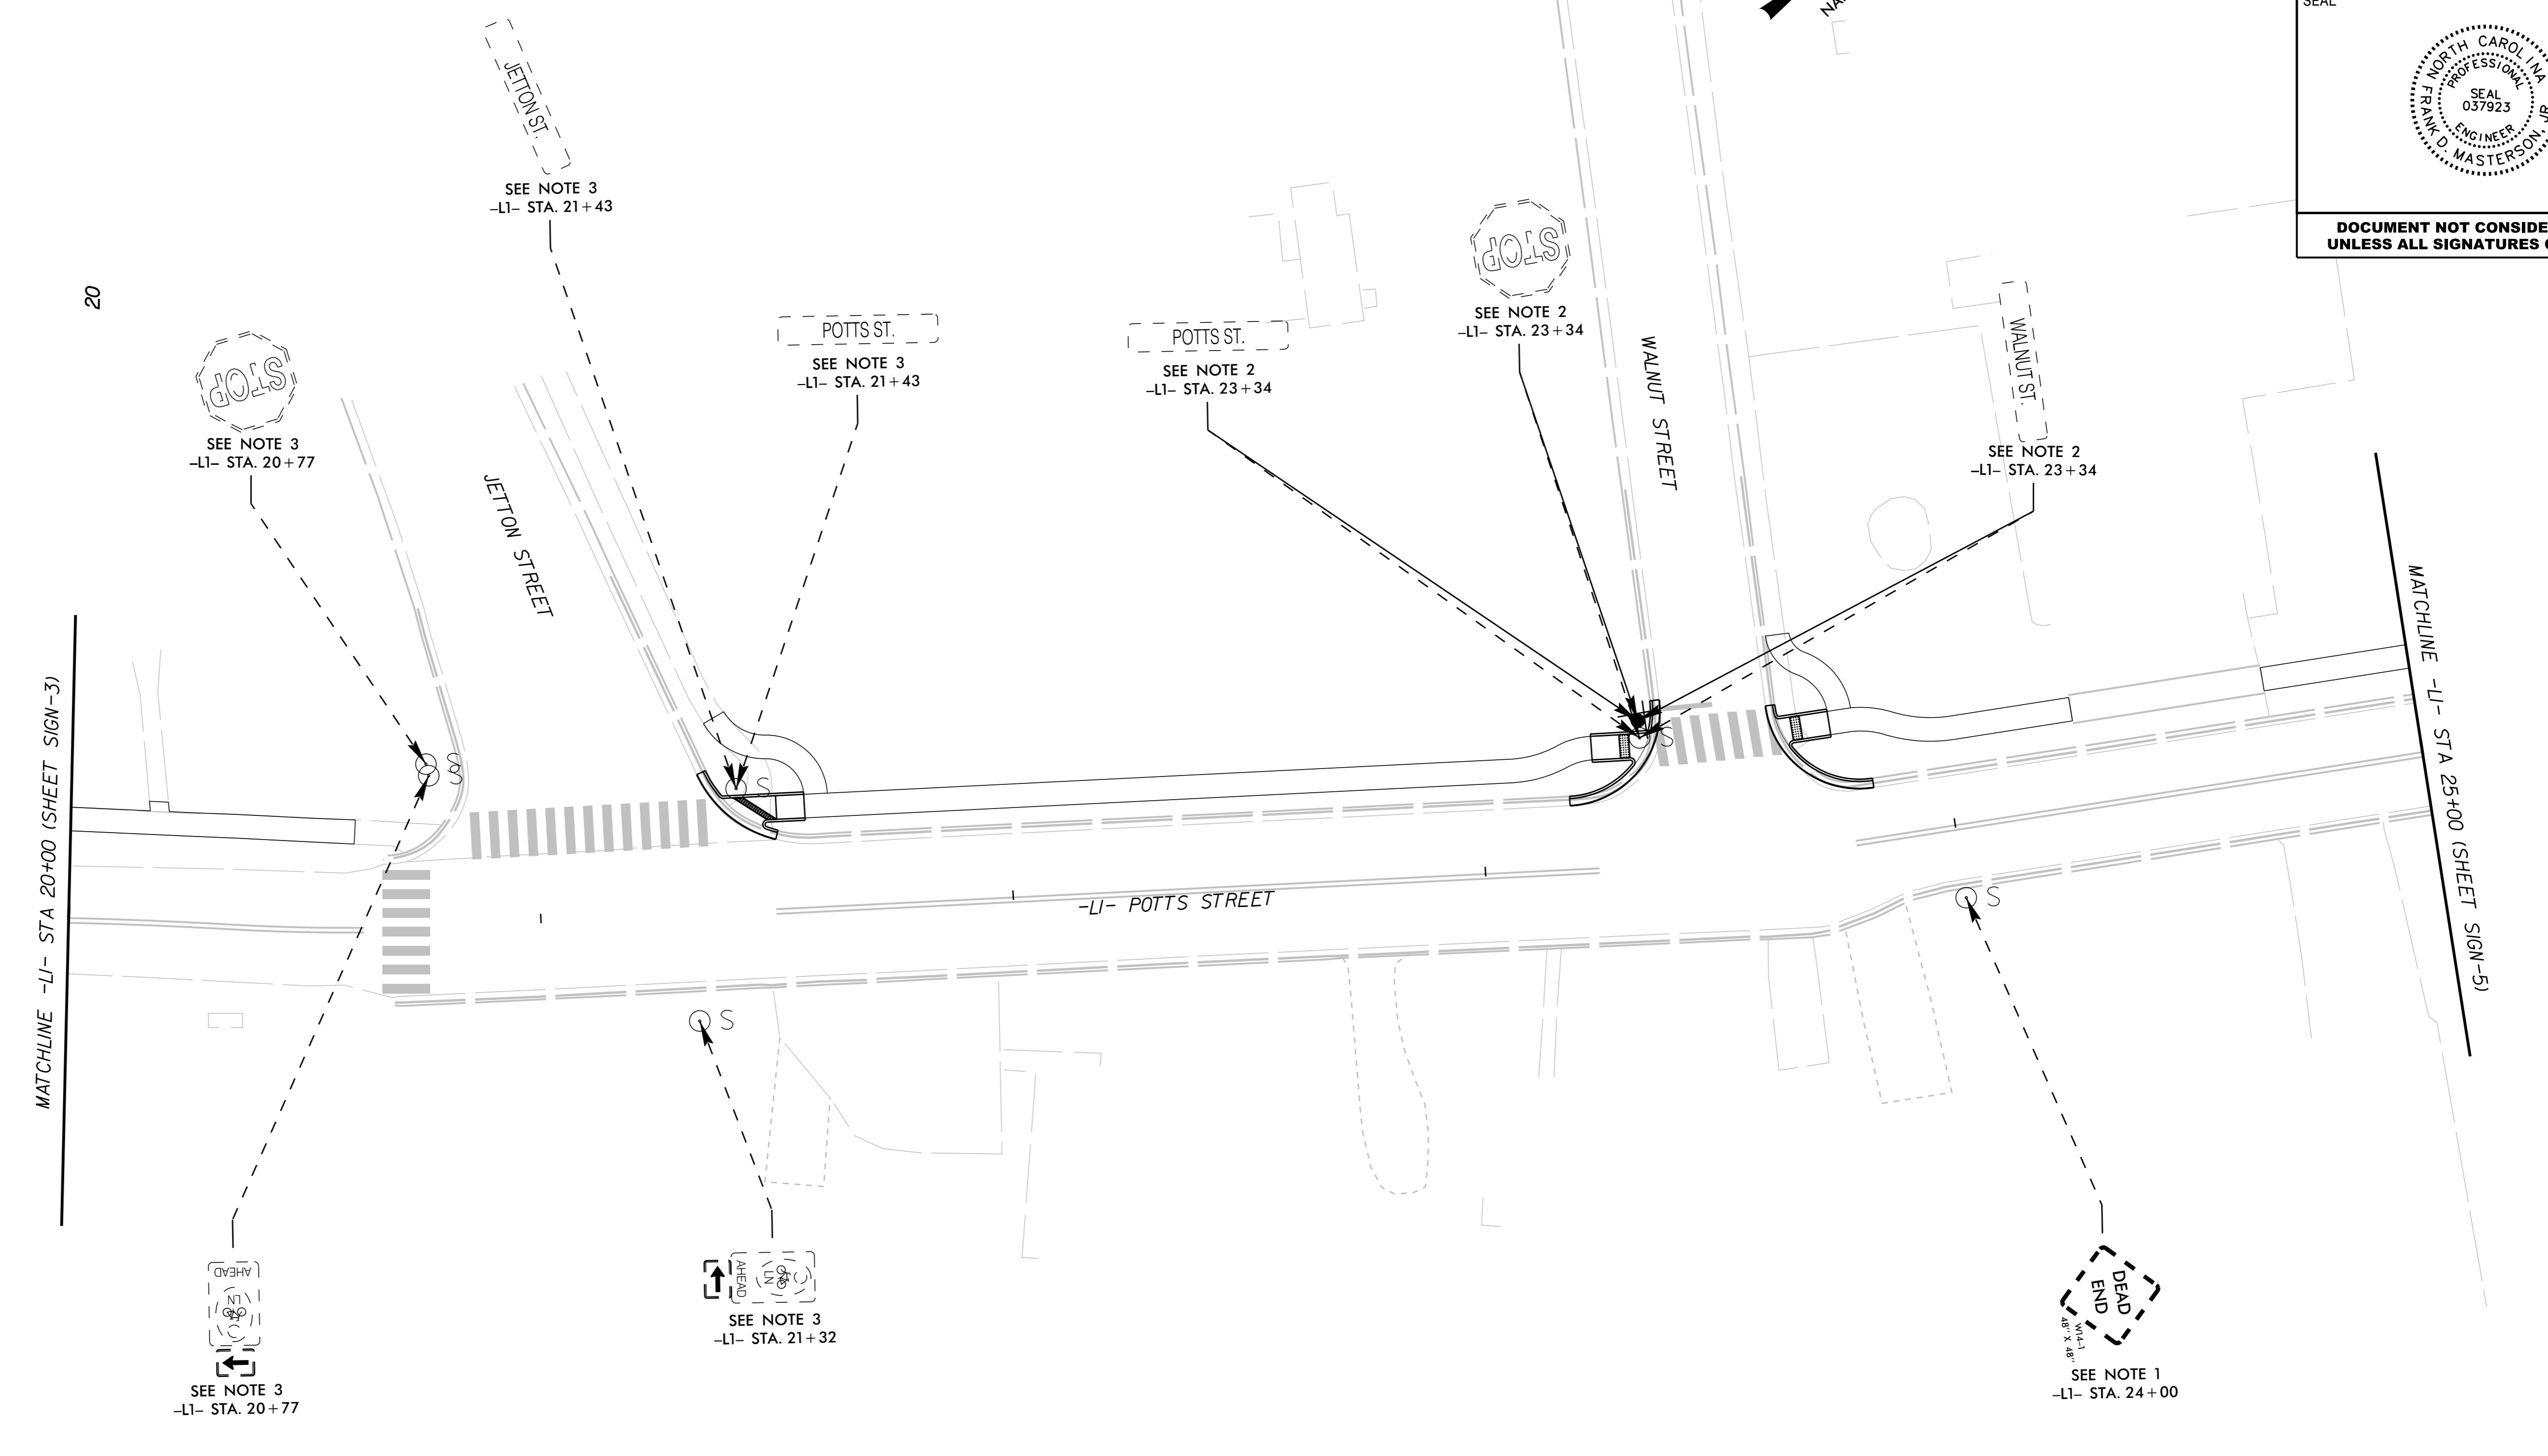

- PROJECT NOTES**
1. DISPOSE OF SIGN SYSTEM, U-CHANNEL
  2. RELOCATE SIGN SYSTEM, U-CHANNEL
  3. RETENTION OF SIGN SYSTEM