


# Kimley»Horn



200 S. TRYON ST. • CHARLOTTE, NC 28202

PROJECT REFERENCE NO. U-5907 SHEET NO. SIGN-10

APPROVED: *Frank Masterson*  
DATE: 10/25/2023

SEAL  


**DOCUMENT NOT CONSIDERED FINAL  
UNLESS ALL SIGNATURES COMPLETED**

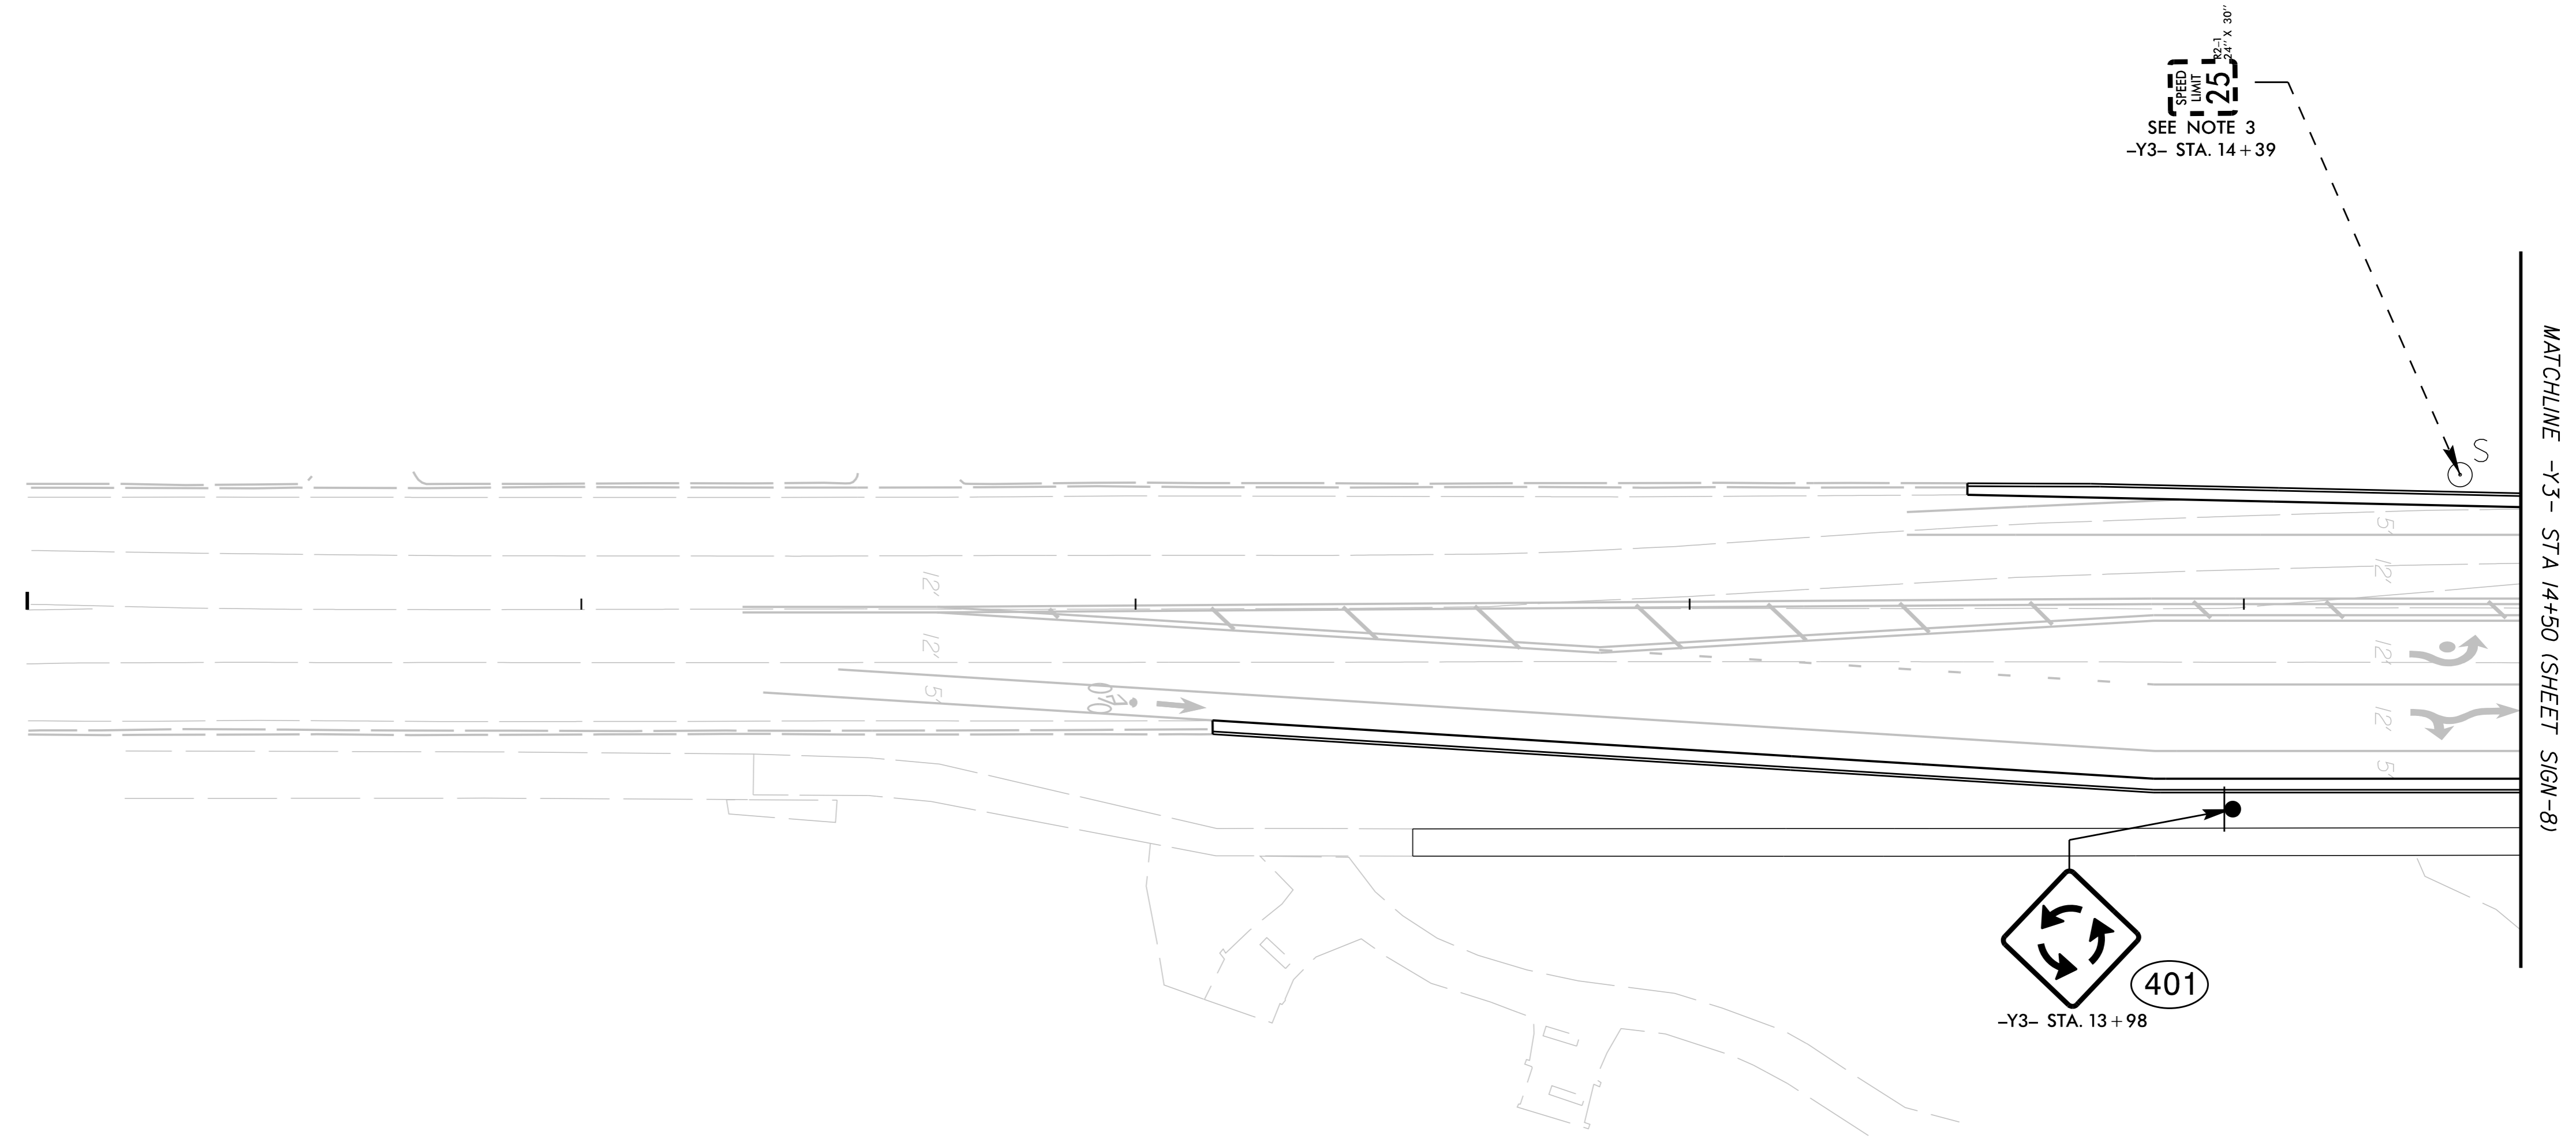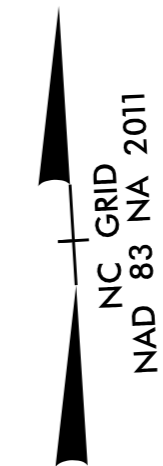

- PROJECT NOTES**
1. DISPOSE OF SIGN SYSTEM, U-CHANNEL
  2. RELOCATE SIGN SYSTEM, U-CHANNEL
  3. RETENTION OF SIGN SYSTEM