


9/8/2023 K:\CHL_PRJ\01036360_U-5907_Potts-Sloan_ExtTraffic\Signing\CADD\Sign_Designs\U-5907_rdy_sgn_12.dgn

MATCHLINE -Y3- STA 20+00 (SHEET SIGN-8)

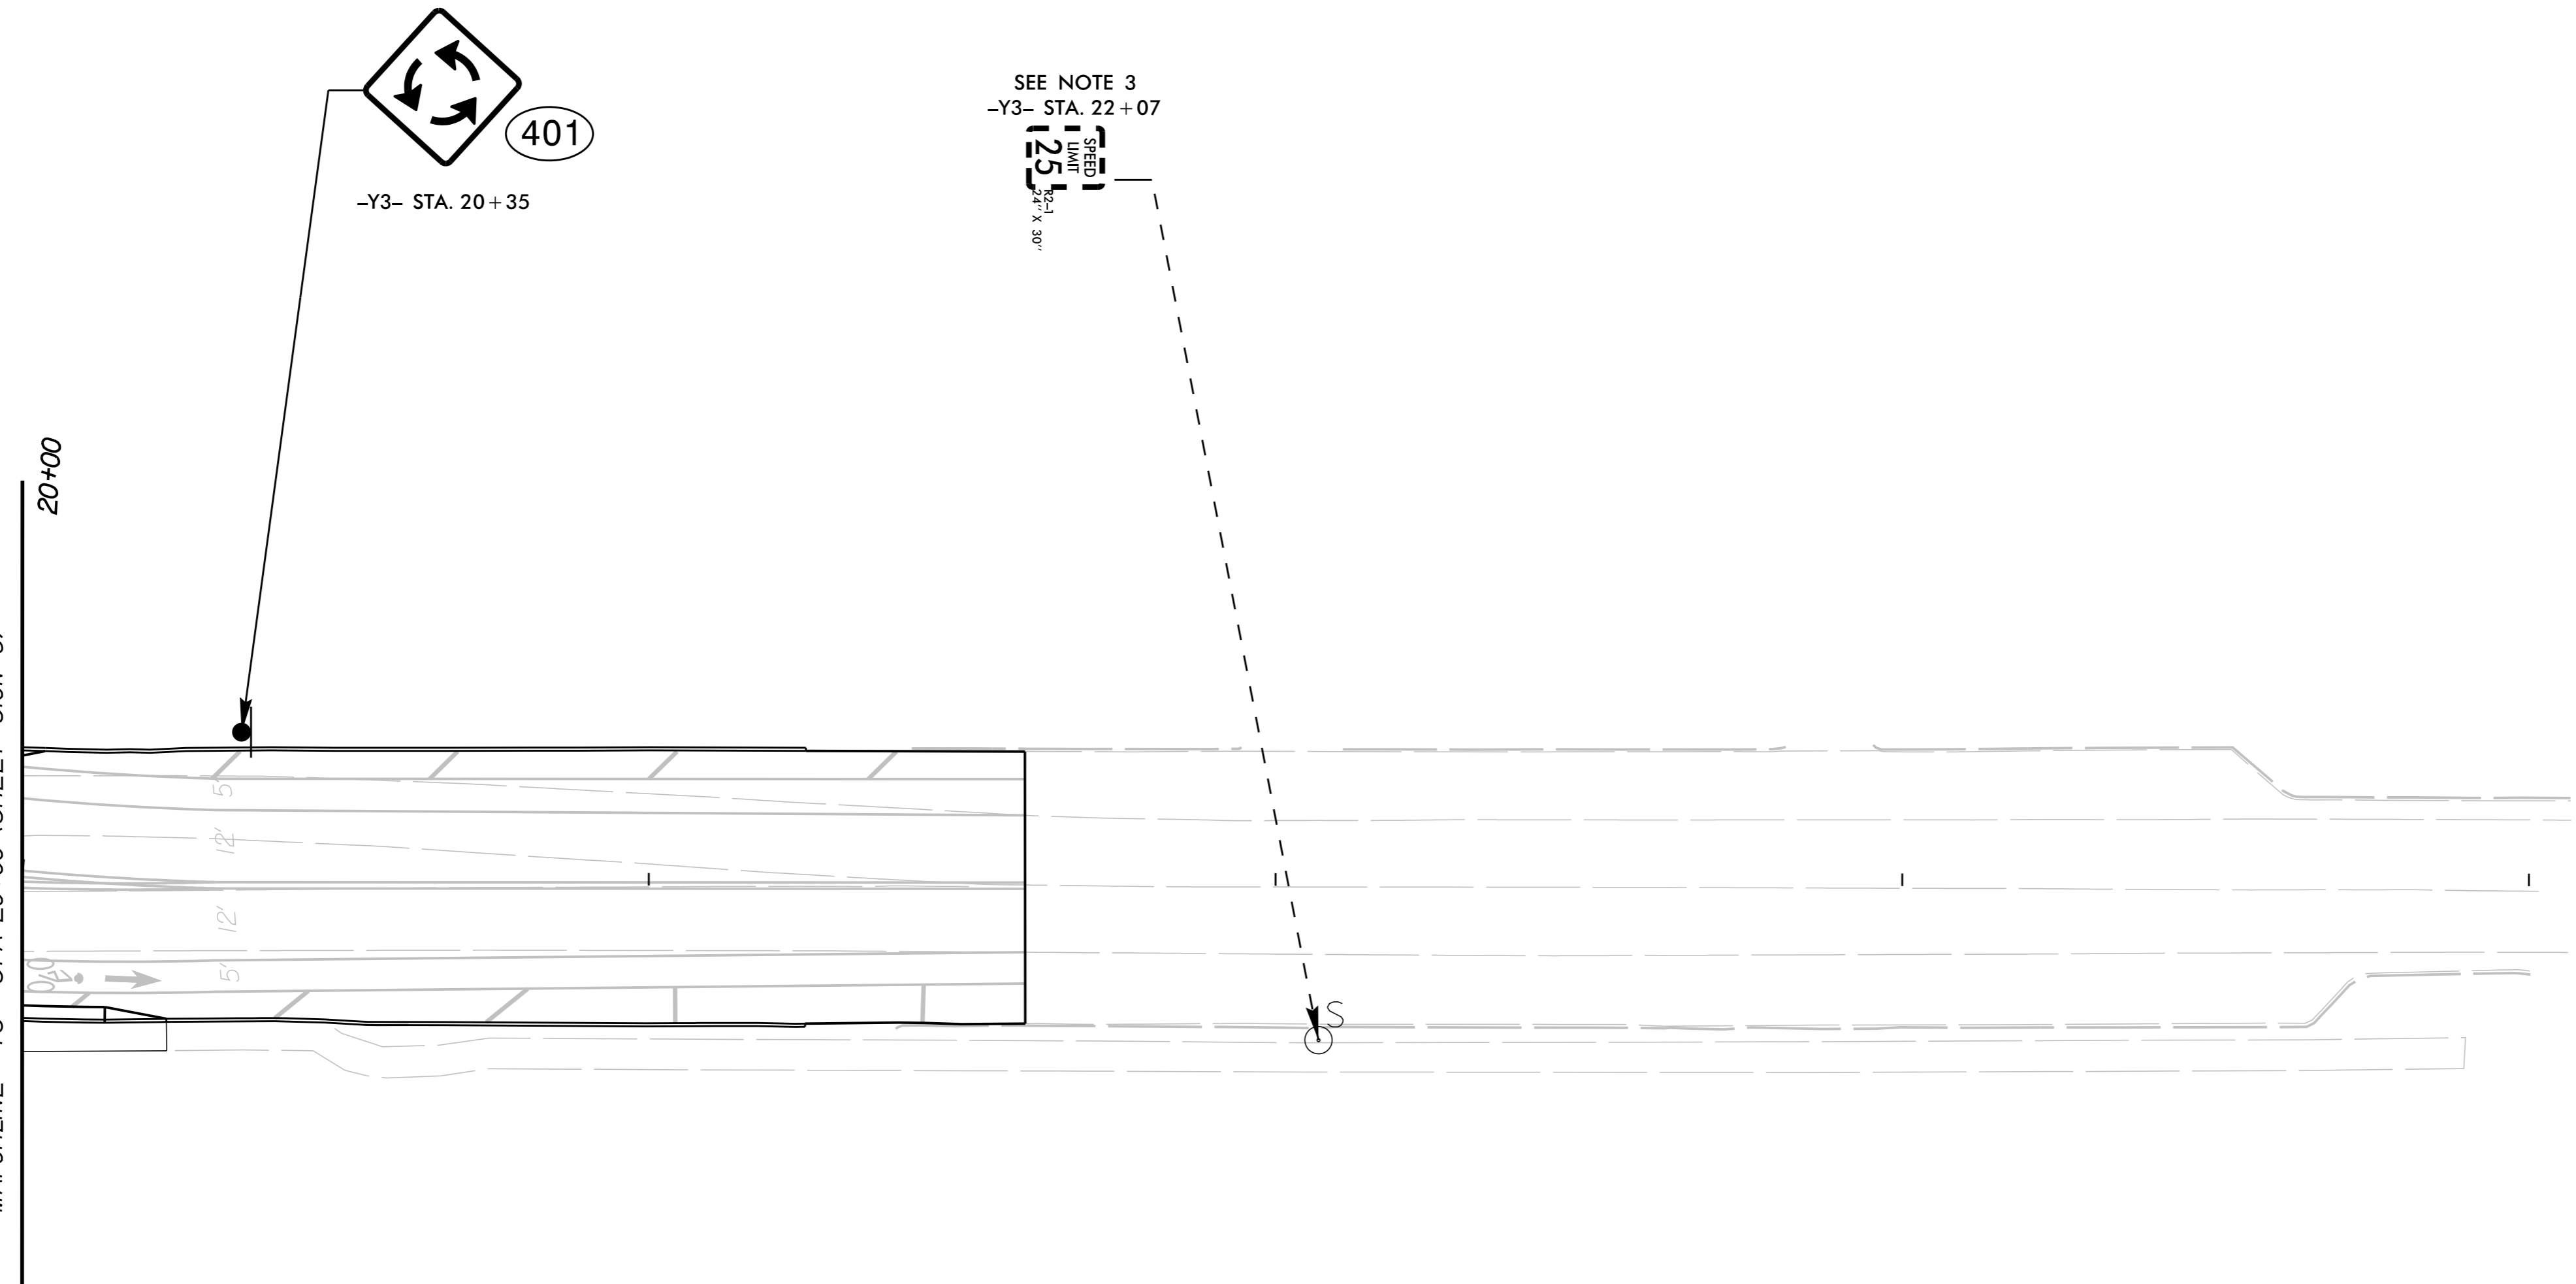

-Y3- STA. 20+35

SEE NOTE 3
-Y3- STA. 22+07

NC GRID
NAD 83 NA 2011

Kimley»Horn

200 S. TRYON ST. • CHARLOTTE, NC 28202

PROJECT REFERENCE NO. U-5907	SHEET NO. SIGN-11
APPROVED: <i>Frank Masterson</i>	DATE: 10/25/2023

SEAL

**DOCUMENT NOT CONSIDERED FINAL
UNLESS ALL SIGNATURES COMPLETED**

PROJECT NOTES

1. DISPOSE OF SIGN SYSTEM, U-CHANNEL
2. RELOCATE SIGN SYSTEM, U-CHANNEL
3. RETENTION OF SIGN SYSTEM