



DAVIDSON
HISTORIC
DISTRICT

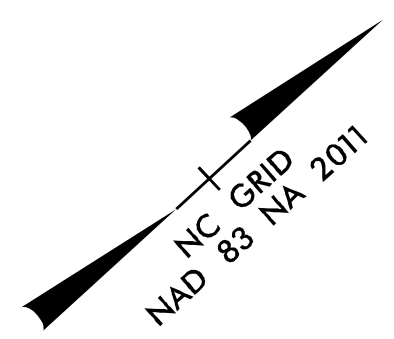


Kimley»Horn

200 SOUTH TRYON ST, SUITE 200
CHARLOTTE, N.C. 28202

PROJECT REFERENCE NO.	UC-5907	SHEET NO.	UC-5
DESIGNED BY:	MAS		
DRAWN BY:	SJJ		
CHECKED BY:	MAS		
APPROVED BY:	---		
REVISED:			
NORTH CAROLINA DEPARTMENT OF TRANSPORTATION		7/17/2023	
UTILITIES ENGINEERING SEC. PHONE: (919) 707-6690 FAX: (919) 250-4151		UTILITY CONSTRUCTION PLANS ONLY	

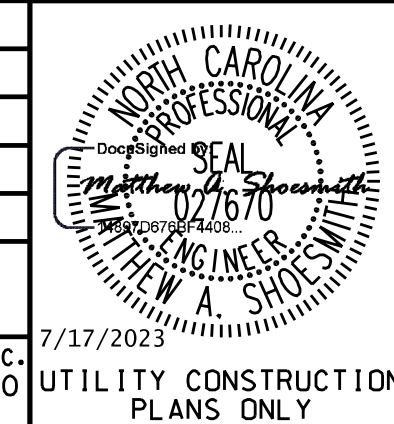

UTILITY CONSTRUCTION

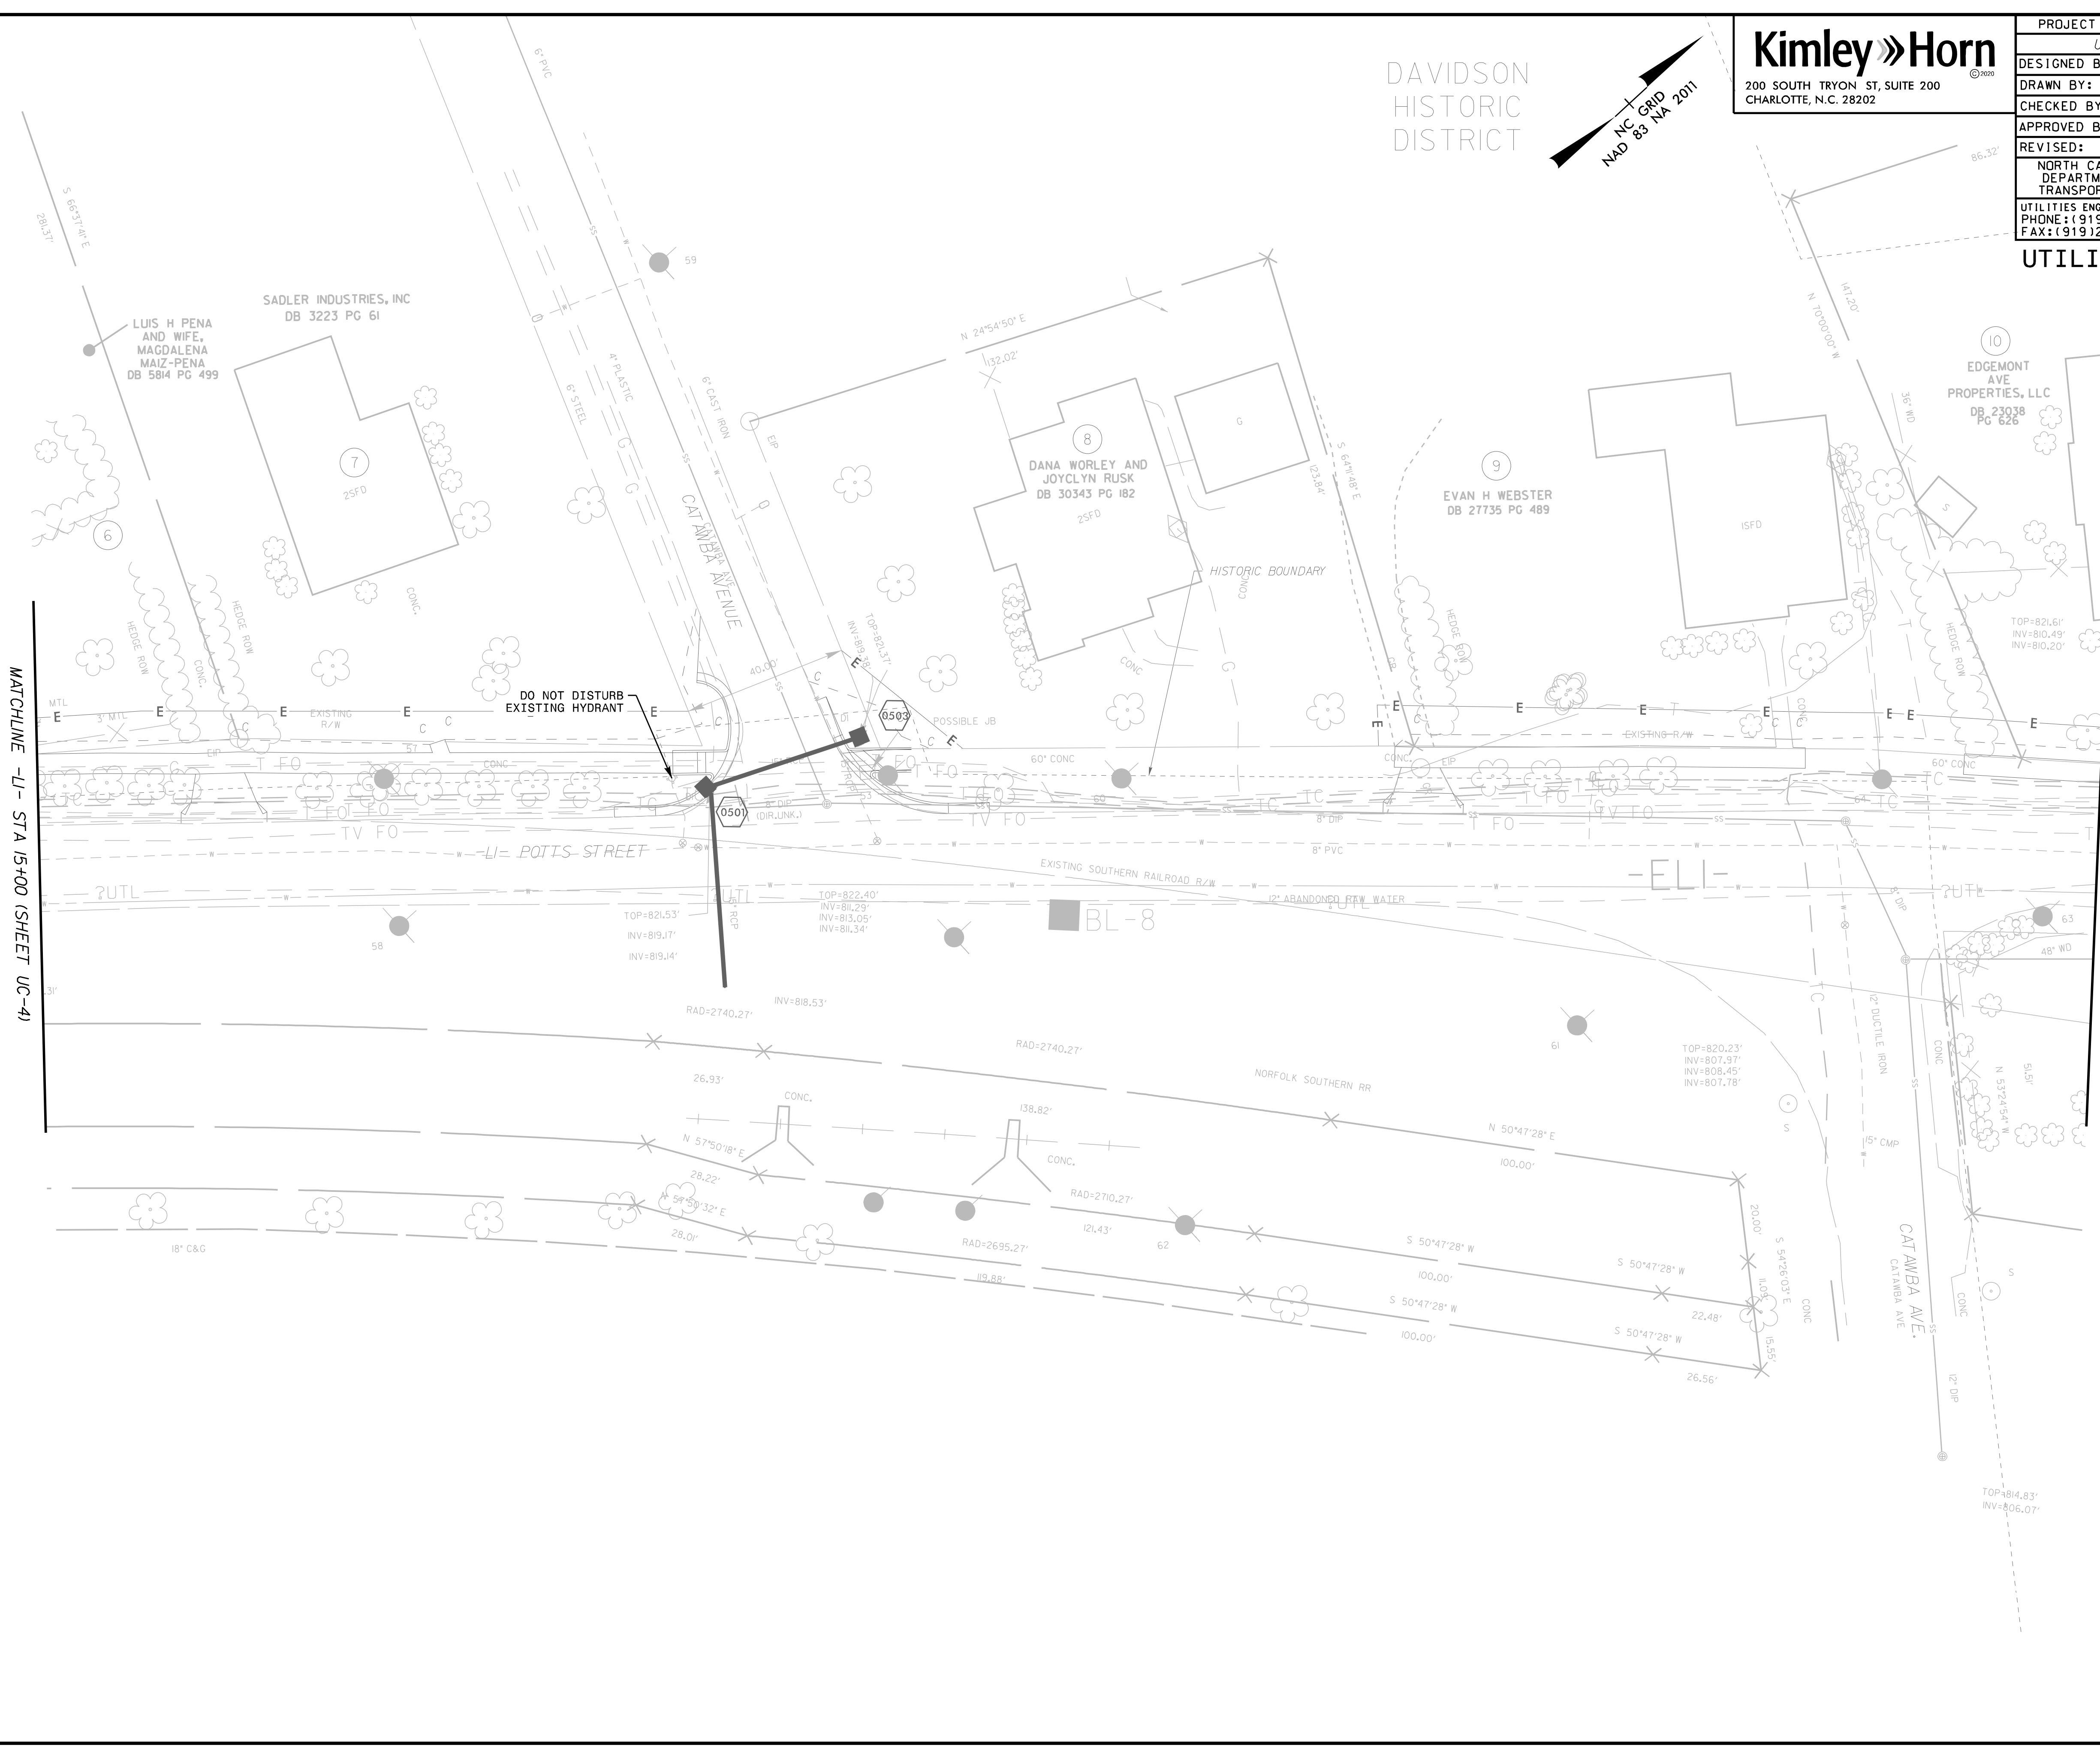

MATCHLINE -LI- STA 15+00 (SHEET UC-4)

MATCHLINE -LI- STA 20+00 (SHEET UC-6)

DO NOT DISTURB EXISTING HYDRANT

BL-8

REVISIONS