



PROJECT REFERENCE NO.	UC-6
DESIGNED BY:	MAS
DRAWN BY:	SJJ
CHECKED BY:	MAS
APPROVED BY:	---
REVISED:	
NORTH CAROLINA DEPARTMENT OF TRANSPORTATION	
7/17/2023	
UTILITIES ENGINEERING SEC. PHONE: (919) 707-6690 FAX: (919) 250-4151	UTILITY CONSTRUCTION PLANS ONLY

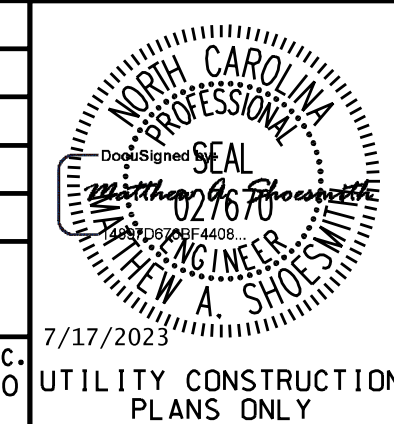

UTILITY CONSTRUCTION

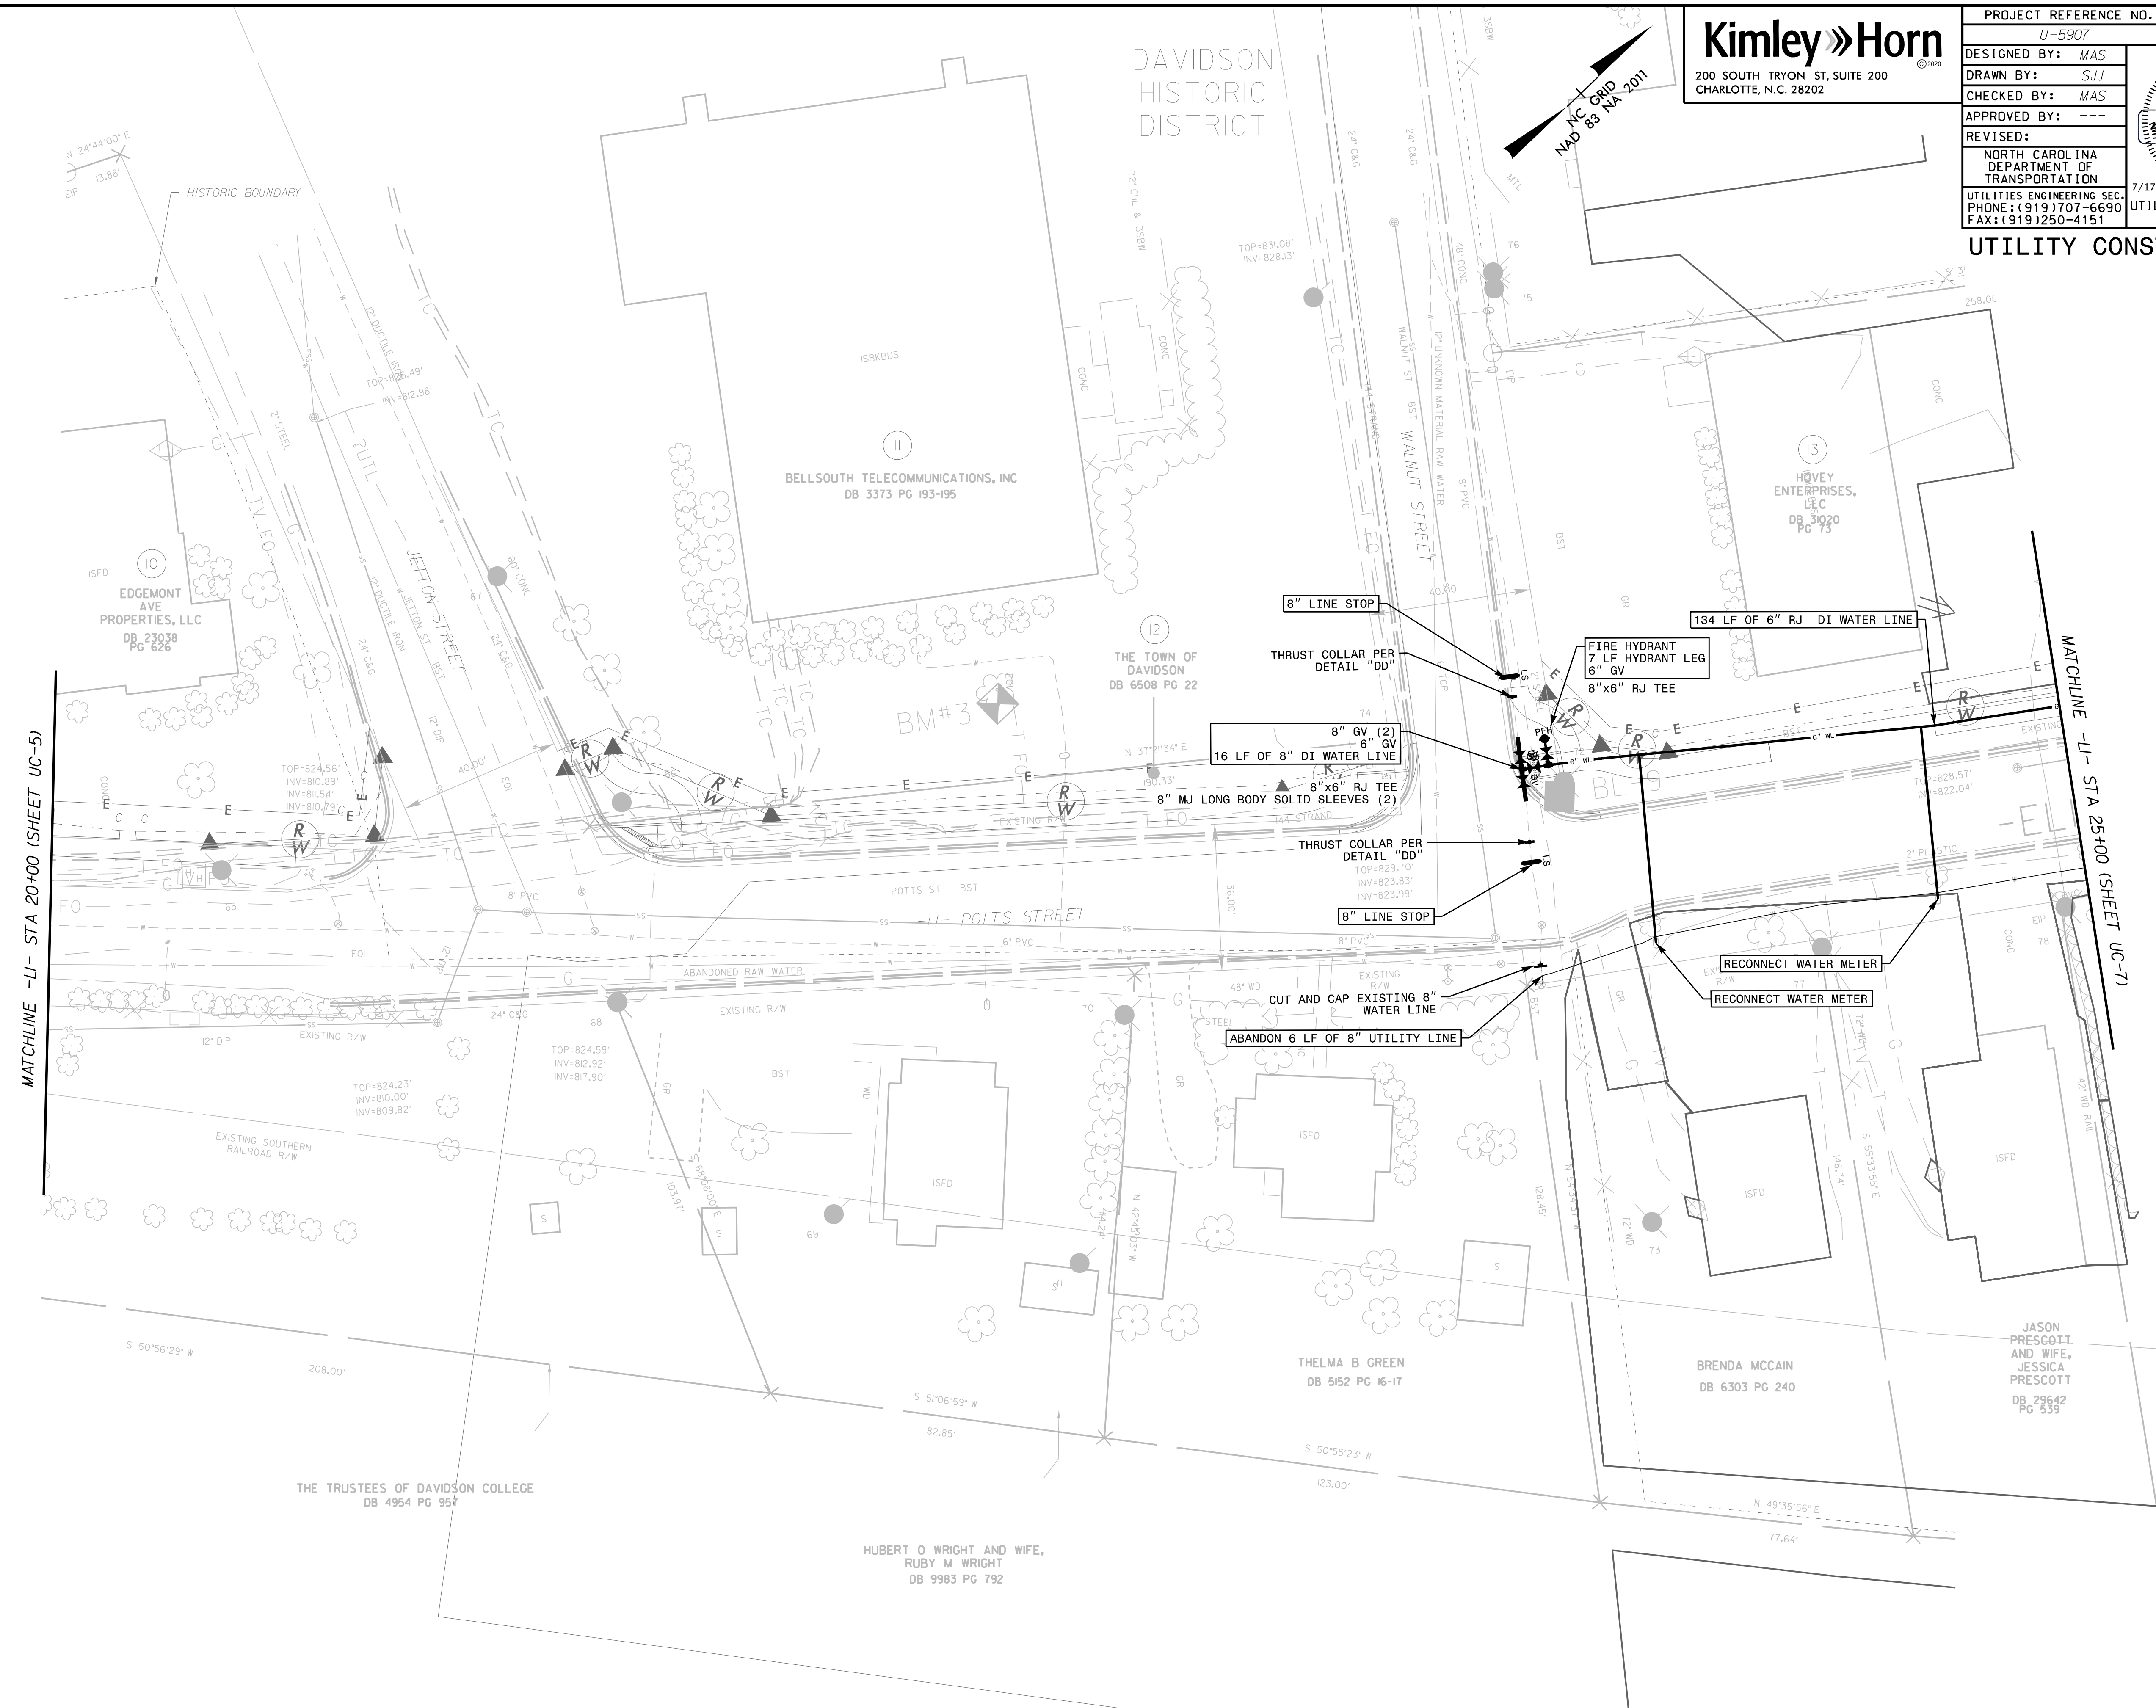


REVISIONS

MATCHLINE -LJ- STA 20+00 (SHEET UC-5)

MATCHLINE -LJ- STA 25+00 (SHEET UC-7)

DAVIDSON HISTORIC DISTRICT

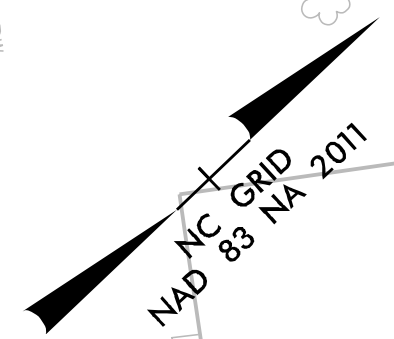

10
EDGEMONT AVE PROPERTIES, LLC
DB 23038 PG 626

BELLSOUTH TELECOMMUNICATIONS, INC
DB 3373 PG 193-195

12
THE TOWN OF DAVIDSON
DB 6508 PG 22

13
HOVEY ENTERPRISES, LLC
DB 31020 PG 73

THELMA B GREEN
DB 5152 PG 16-17

BRENDA MCCAIN
DB 6303 PG 240

JASON PRESCOTT AND WIFE, JESSICA PRESCOTT
DB 29642 PG 233

THE TRUSTEES OF DAVIDSON COLLEGE
DB 4954 PG 957

HUBERT O WRIGHT AND WIFE, RUBY M WRIGHT
DB 9983 PG 792