



DESIGNED BY: MAS
DRAWN BY: SJJ
CHECKED BY: MAS
APPROVED BY: ---
REVISED:

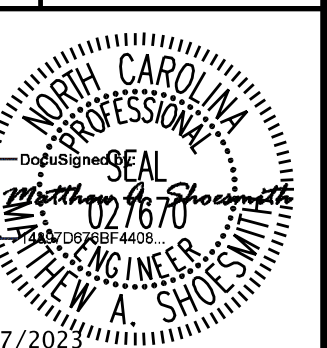


NORTH CAROLINA
DEPARTMENT OF
TRANSPORTATION
7/17/2023
UTILITY ENGINEERING SEC.
PHONE: (919) 707-6690
FAX: (919) 250-4151

UTILITY CONSTRUCTION
PLANS ONLY

UTILITY CONSTRUCTION

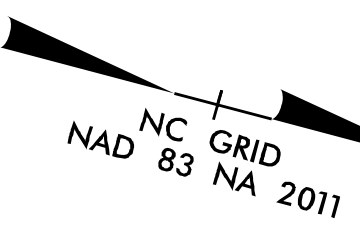

DAVIDSON
HISTORIC
DISTRICT 35

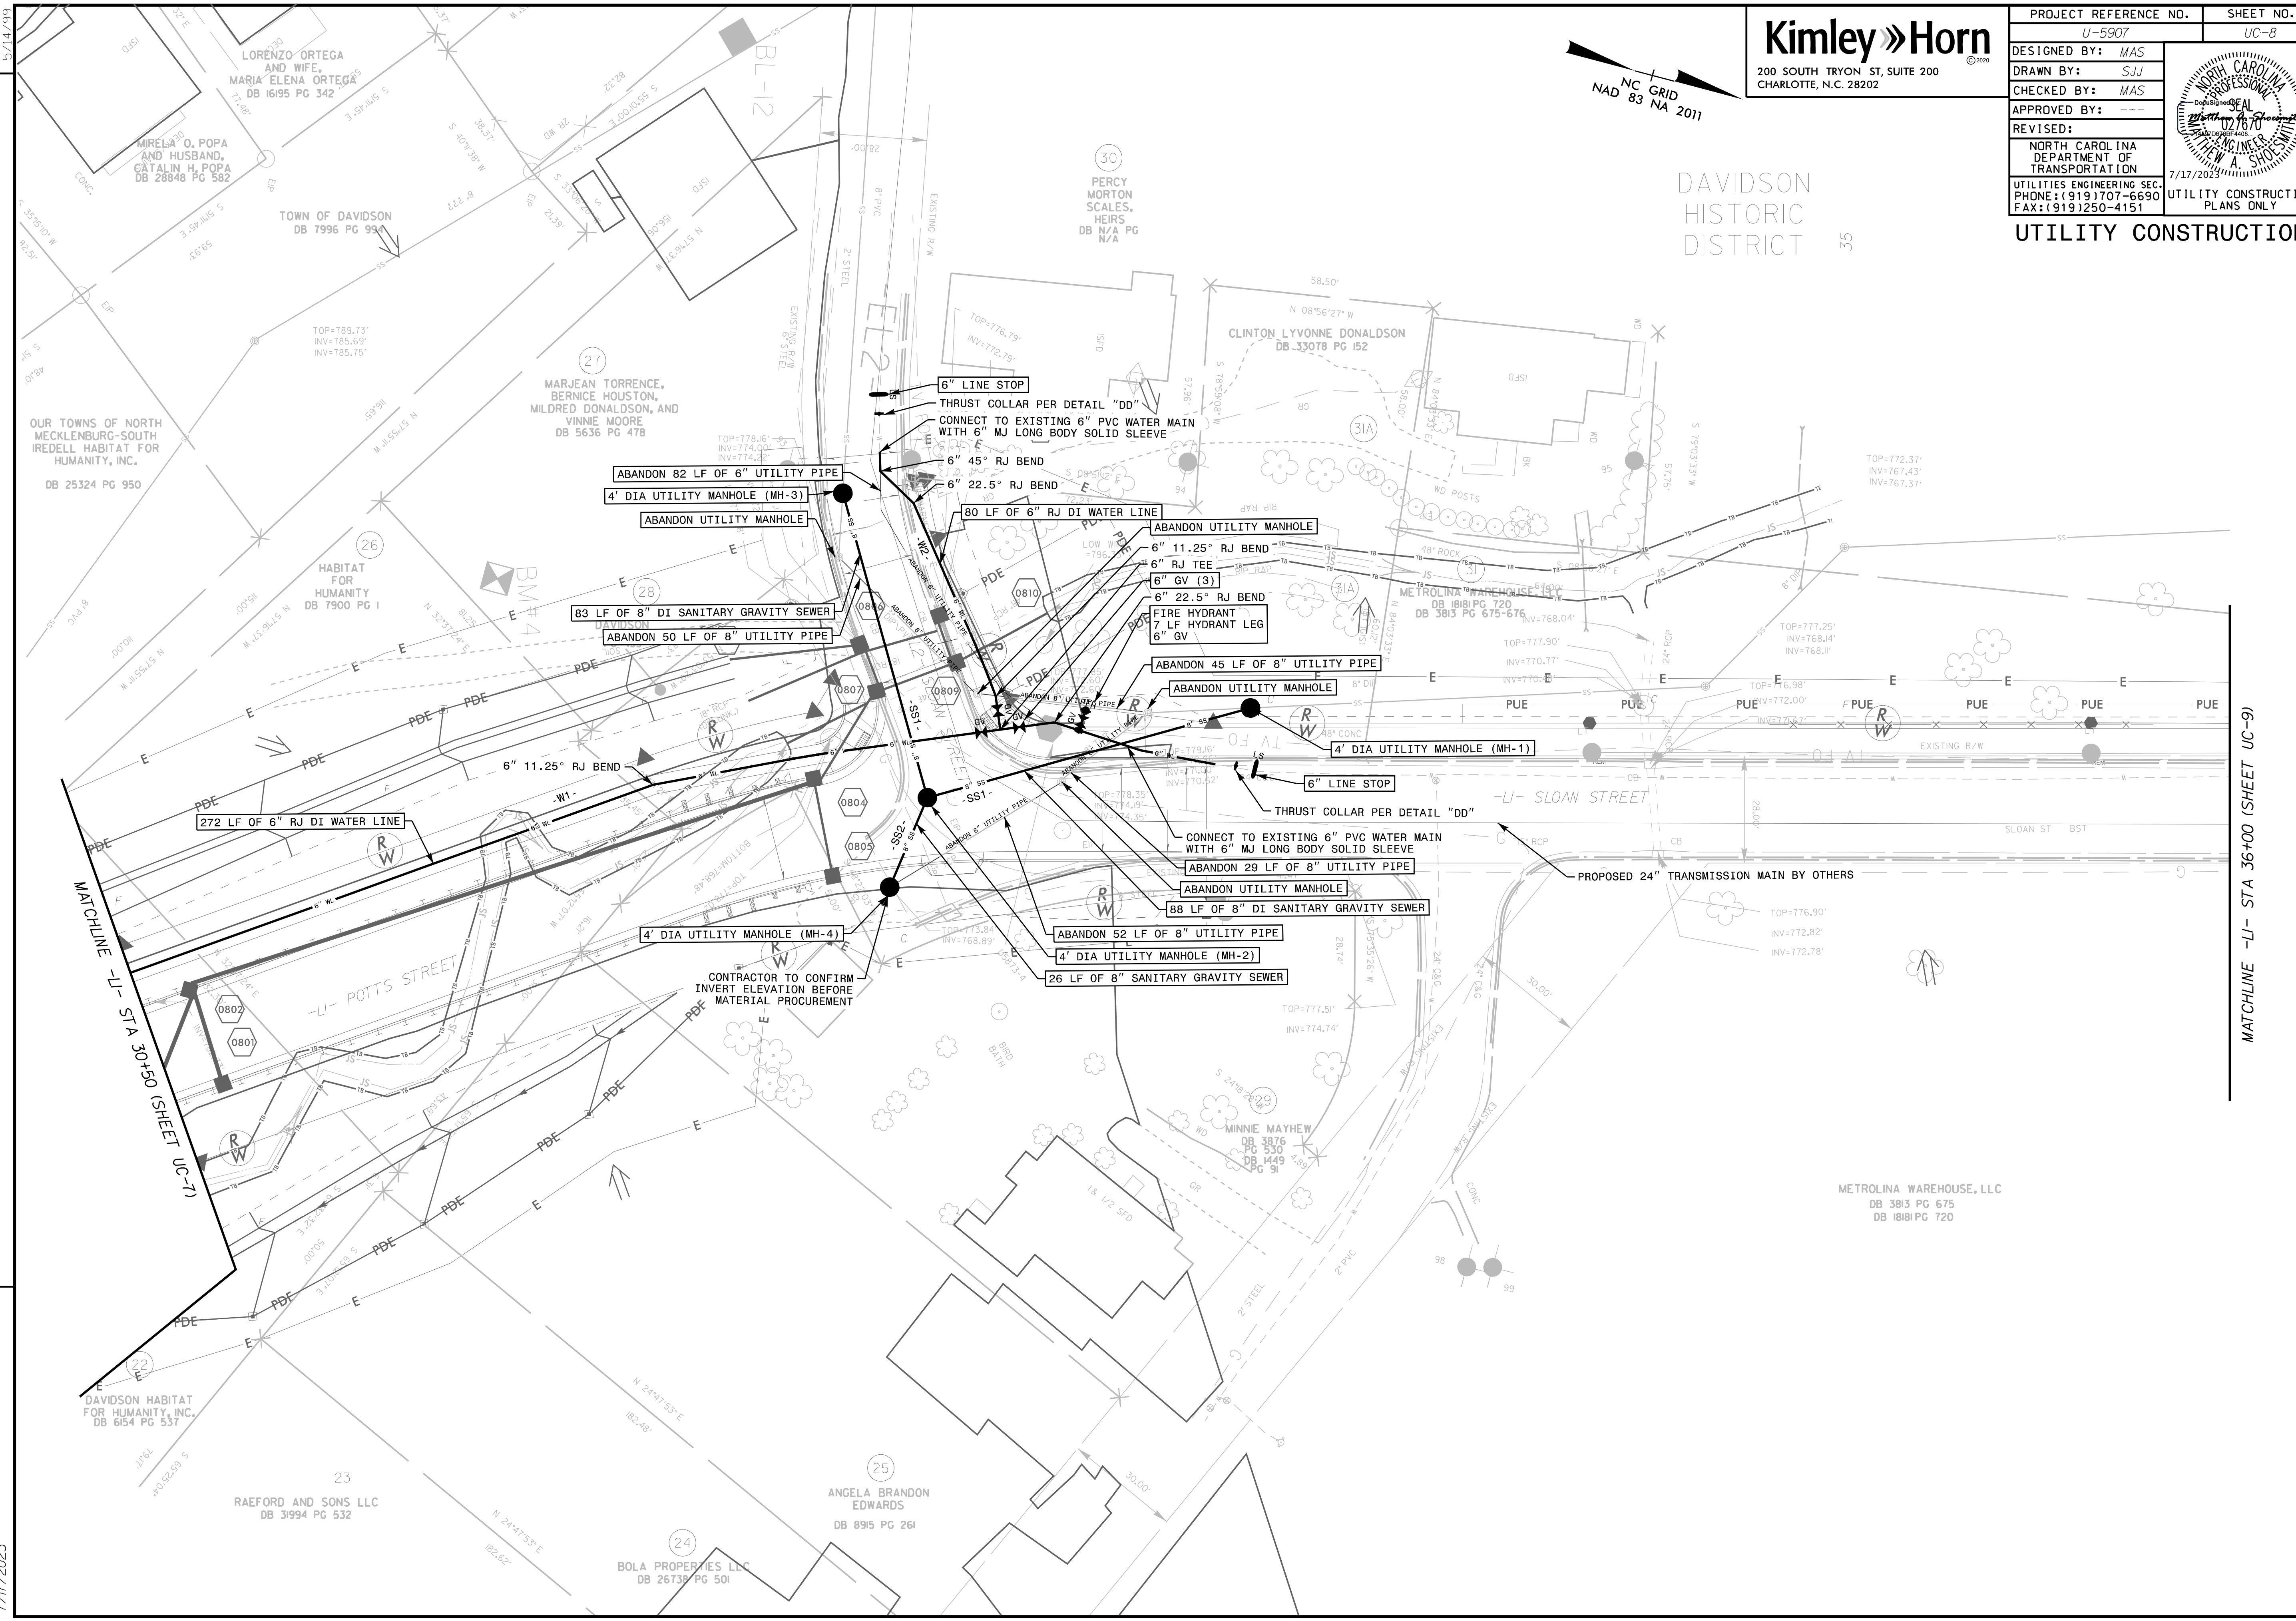

REVISIONS

MATCHLINE -LI- STA 30+50.0 (SHEET UC-7)

MATCHLINE -LI- STA 36+00 (SHEET UC-9)

7/17/2023