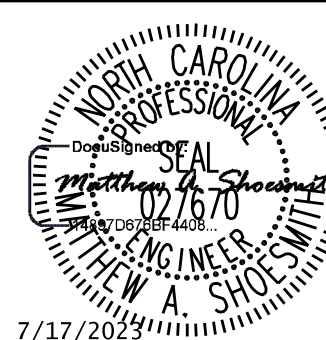


5/14/99

Kimley»Horn


200 SOUTH TRYON ST, SUITE 200
CHARLOTTE, N.C. 28202

PROJECT REFERENCE NO.	SHEET NO.
U-5907	UC-12
DESIGNED BY: MAS	
DRAWN BY: SJJ	
CHECKED BY: MAS	
APPROVED BY: ---	
REVISER: ---	
NORTH CAROLINA DEPARTMENT OF TRANSPORTATION UTILITIES ENGINEERING SECTION PHONE: (919) 707-6690 FAX: (919) 250-4151	
UTILITY CONSTRUCTION PLANS ONLY 7/17/2023	

UTILITY CONSTRUCTION

REVISIONS

MATCHLINE -Y3- STA 14+50 (SHEET UC-10)

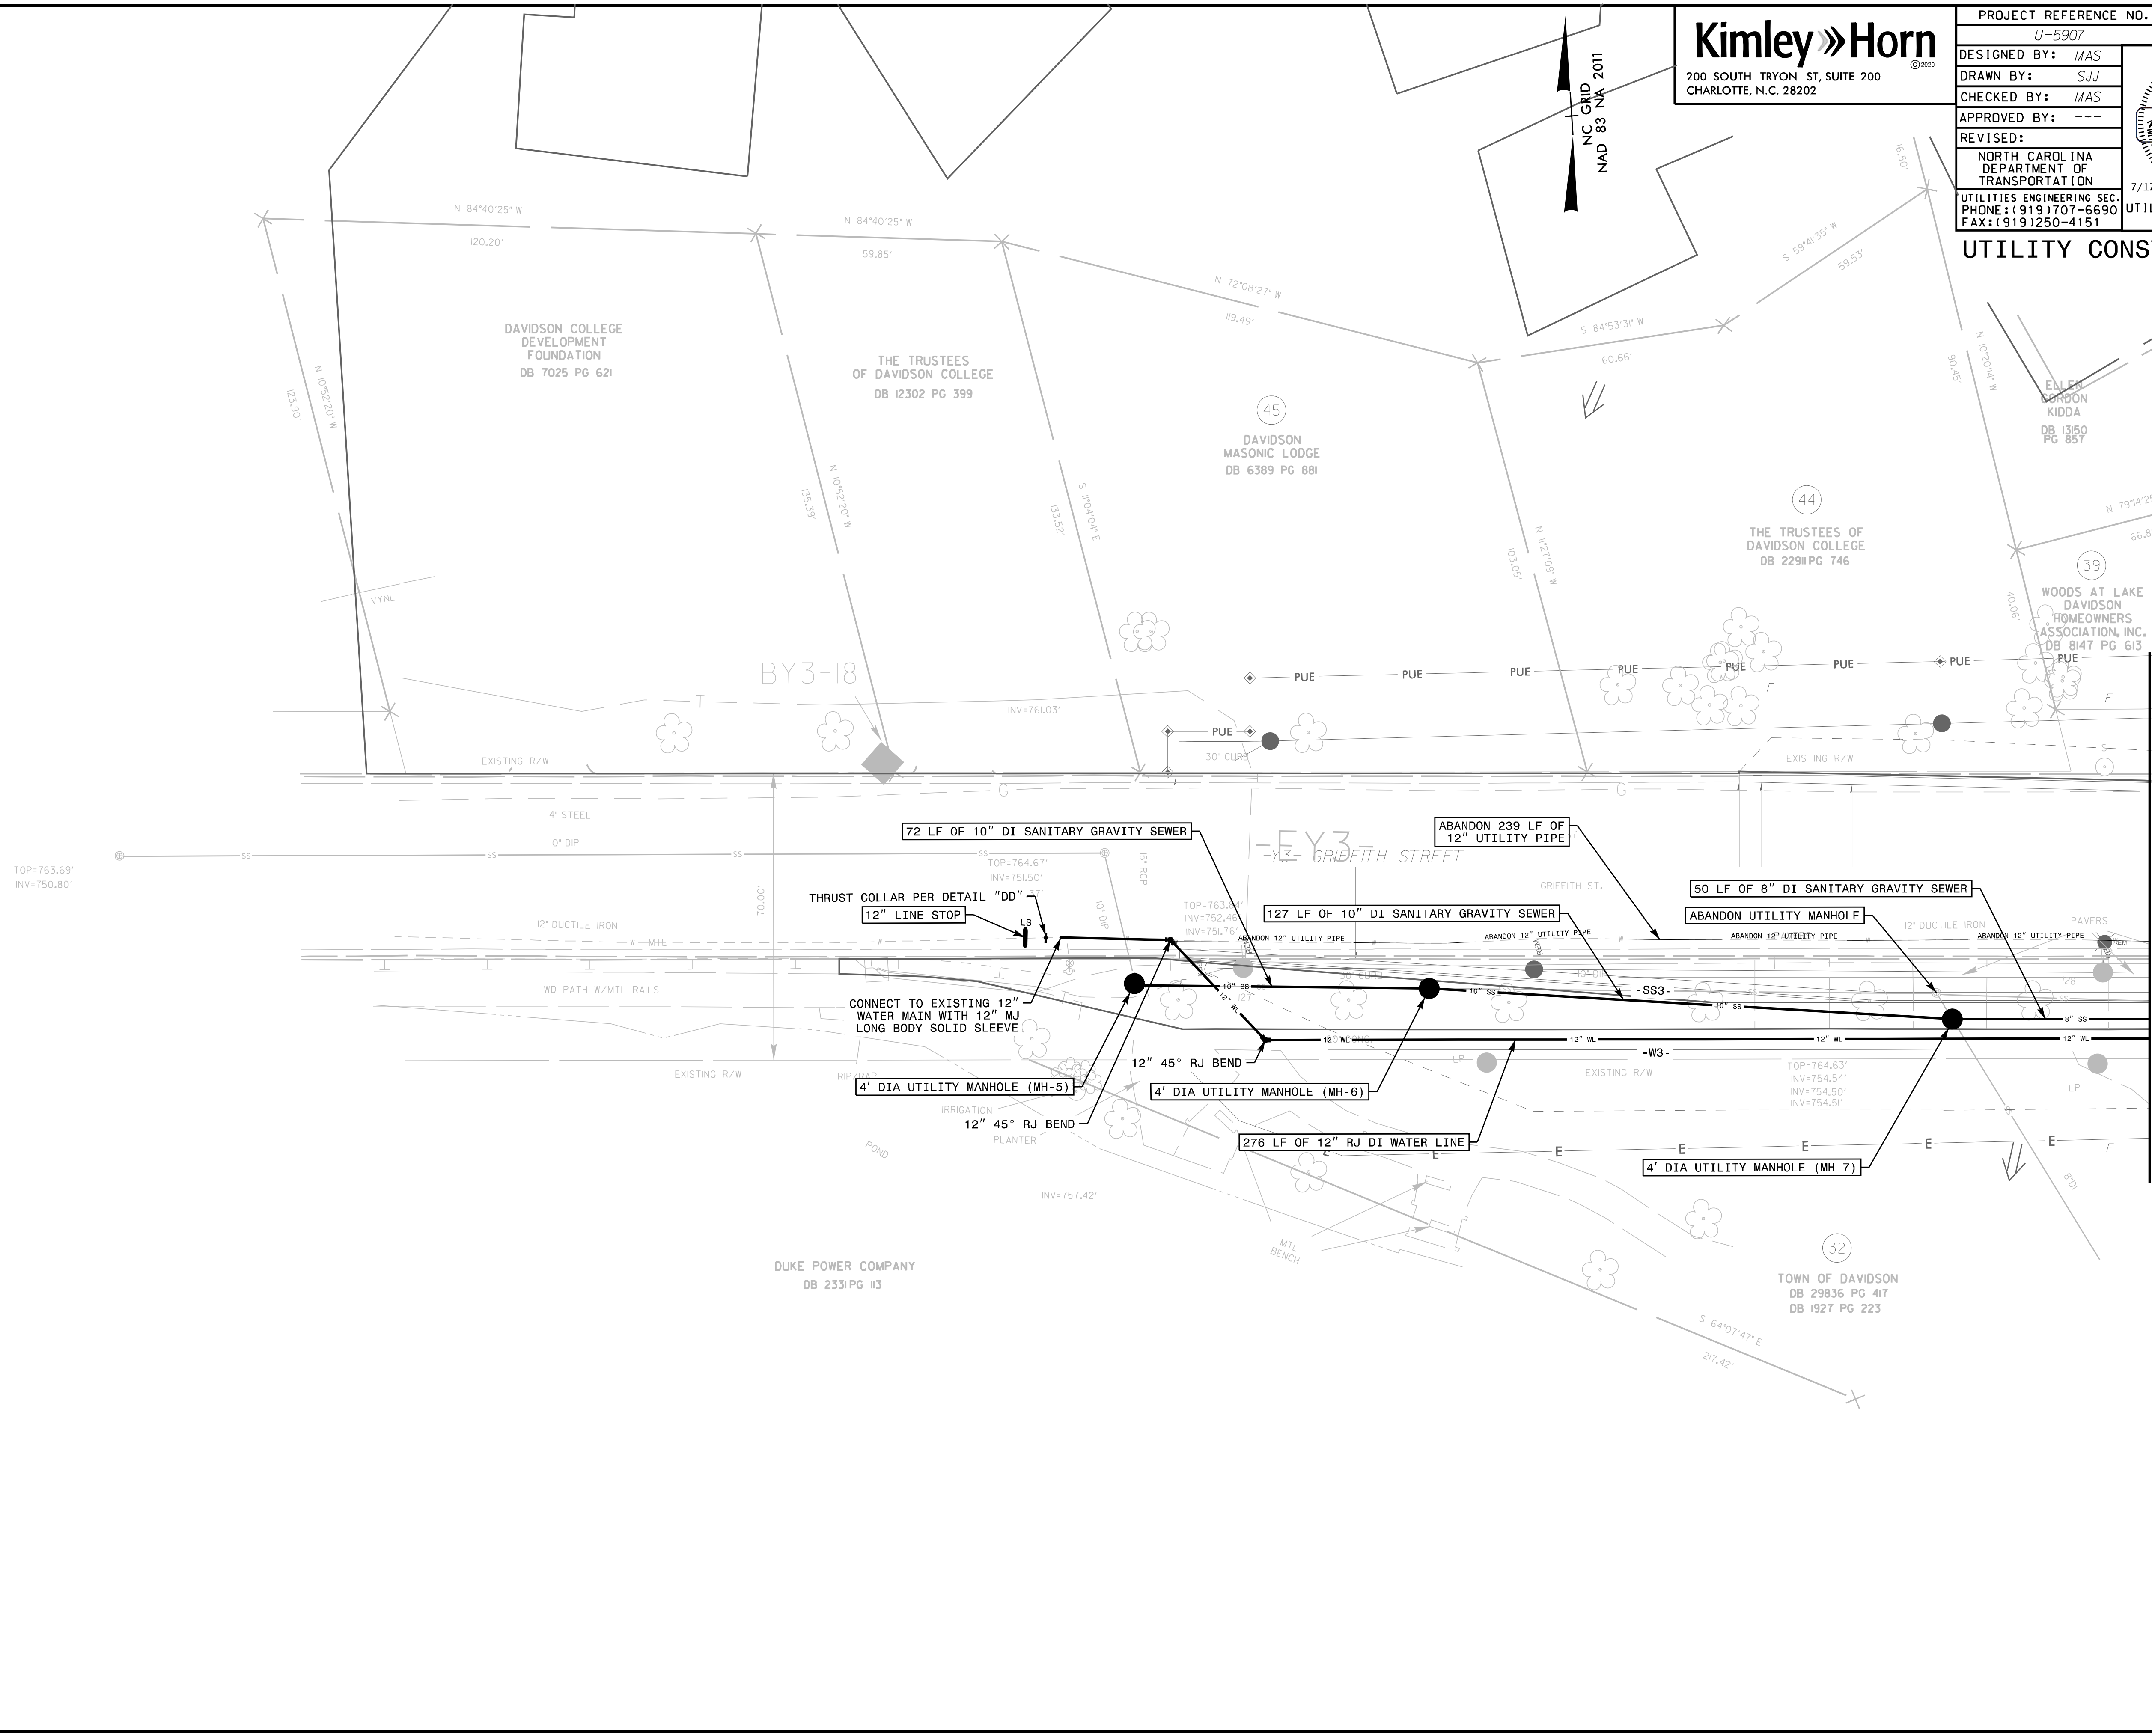

7/17/2023