


UTILITIES BY OTHERS

ALL PROPOSED UTILITY WORK SHOWN ON THIS SHEET WILL BE DONE BY OTHERS. NO PAYMENT WILL BE MADE TO THE CONTRACTOR FOR PROPOSED UTILITY WORK SHOWN ON THIS SHEET.

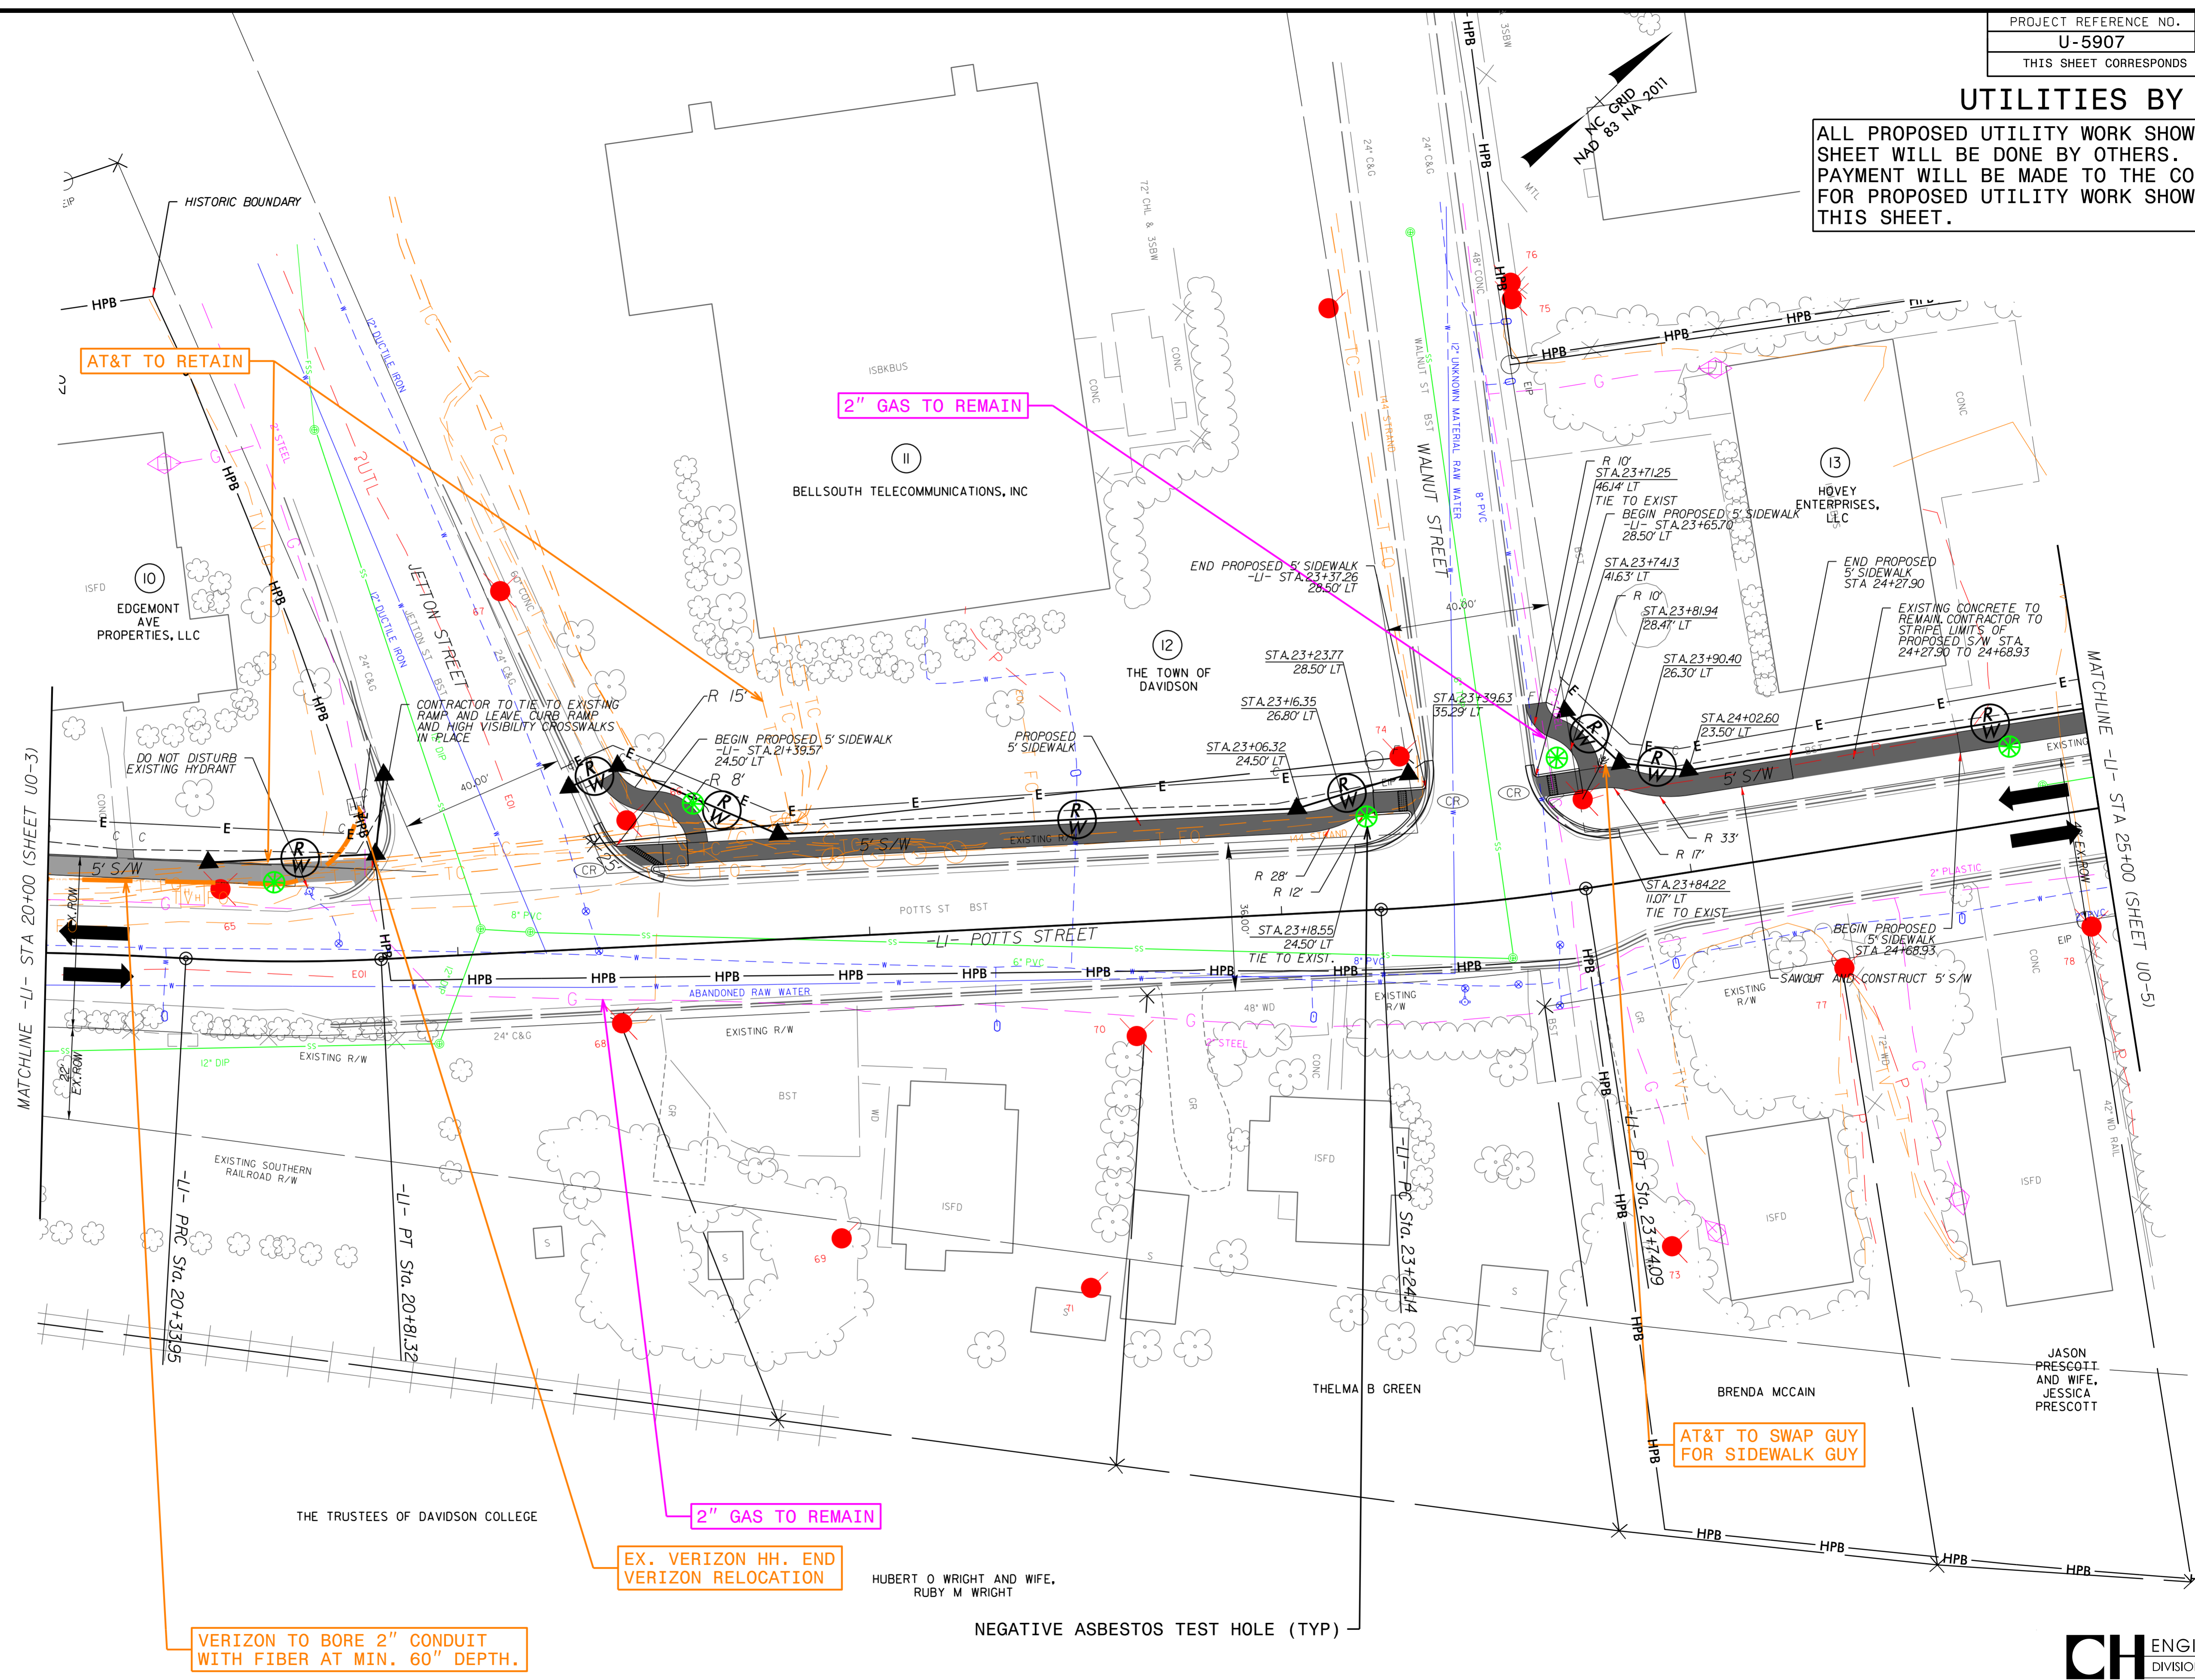

VERIZON TO BORE 2" CONDUIT WITH FIBER AT MIN. 60" DEPTH.

EX. VERIZON HH. END VERIZON RELOCATION

2" GAS TO REMAIN

AT&T TO SWAP GUY FOR SIDEWALK GUY

NEGATIVE ASBESTOS TEST HOLE (TYP)

5/14/99
 9/8/2023
 P:\Projects\2023\Projects\Engineering\UBD\Proj\U-5907\ut_rdy6_U004_psh.dgn