


### UTILITIES BY OTHERS

ALL PROPOSED UTILITY WORK SHOWN ON THIS SHEET WILL BE DONE BY OTHERS. NO PAYMENT WILL BE MADE TO THE CONTRACTOR FOR PROPOSED UTILITY WORK SHOWN ON THIS SHEET.

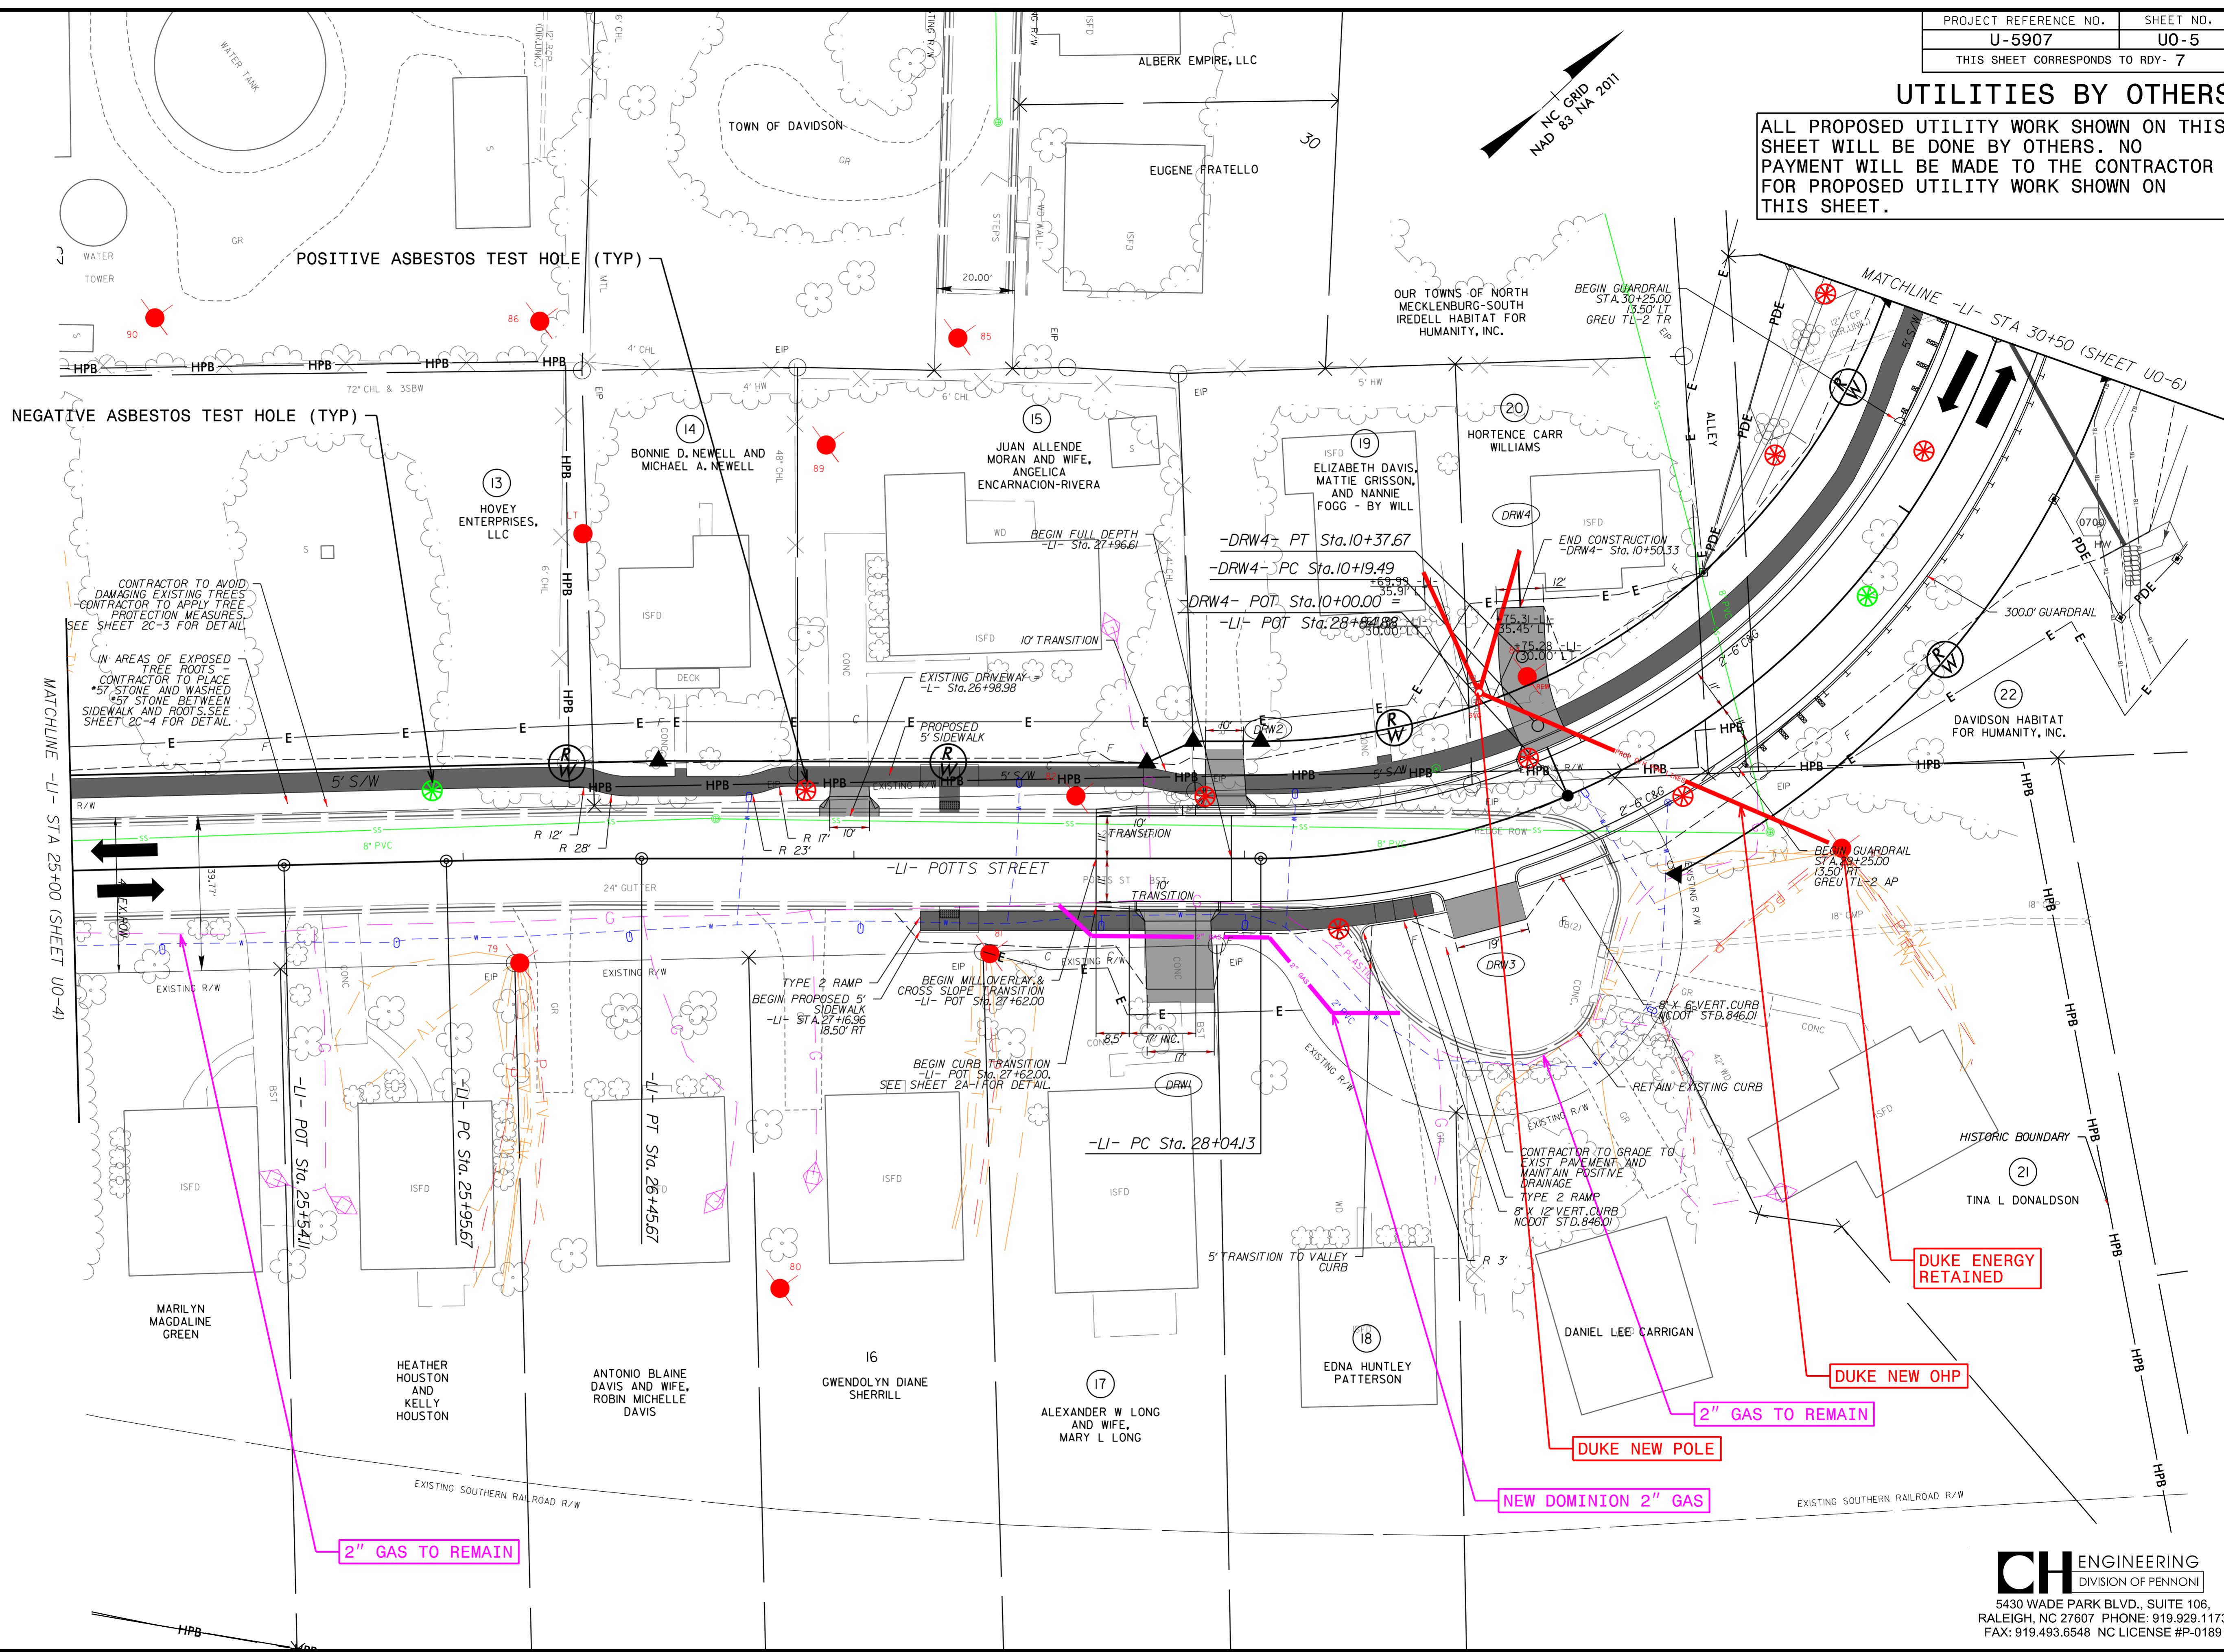

POSITIVE ASBESTOS TEST HOLE (TYP)

NEGATIVE ASBESTOS TEST HOLE (TYP)

CONTRACTOR TO AVOID DAMAGING EXISTING TREES - CONTRACTOR TO APPLY TREE PROTECTION MEASURES SEE SHEET 2C-3 FOR DETAIL  
 IN AREAS OF EXPOSED TREE ROOTS - CONTRACTOR TO PLACE 5" STONE AND WASHED 5" STONE BETWEEN SIDEWALK AND ROOTS SEE SHEET 2C-4 FOR DETAIL

MATCHLINE -LI- STA 25+00 (SHEET U0-4)

DUKE ENERGY RETAINED

DUKE NEW OHP

DUKE NEW POLE

2" GAS TO REMAIN

NEW DOMINION 2" GAS

2" GAS TO REMAIN

5/14/199  
 9/8/2023  
 P:\Projects\Engineering\UBD\Proje\U-5907-ut-rdy-7-U005-psh.dgn