
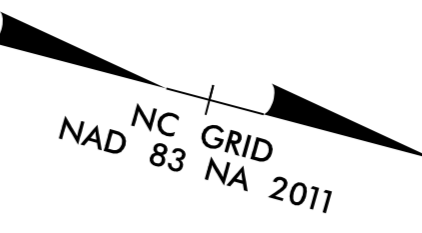


UTILITIES BY OTHERS

ALL PROPOSED UTILITY WORK SHOWN ON THIS SHEET WILL BE DONE BY OTHERS. NO PAYMENT WILL BE MADE TO THE CONTRACTOR FOR PROPOSED UTILITY WORK SHOWN ON THIS SHEET.

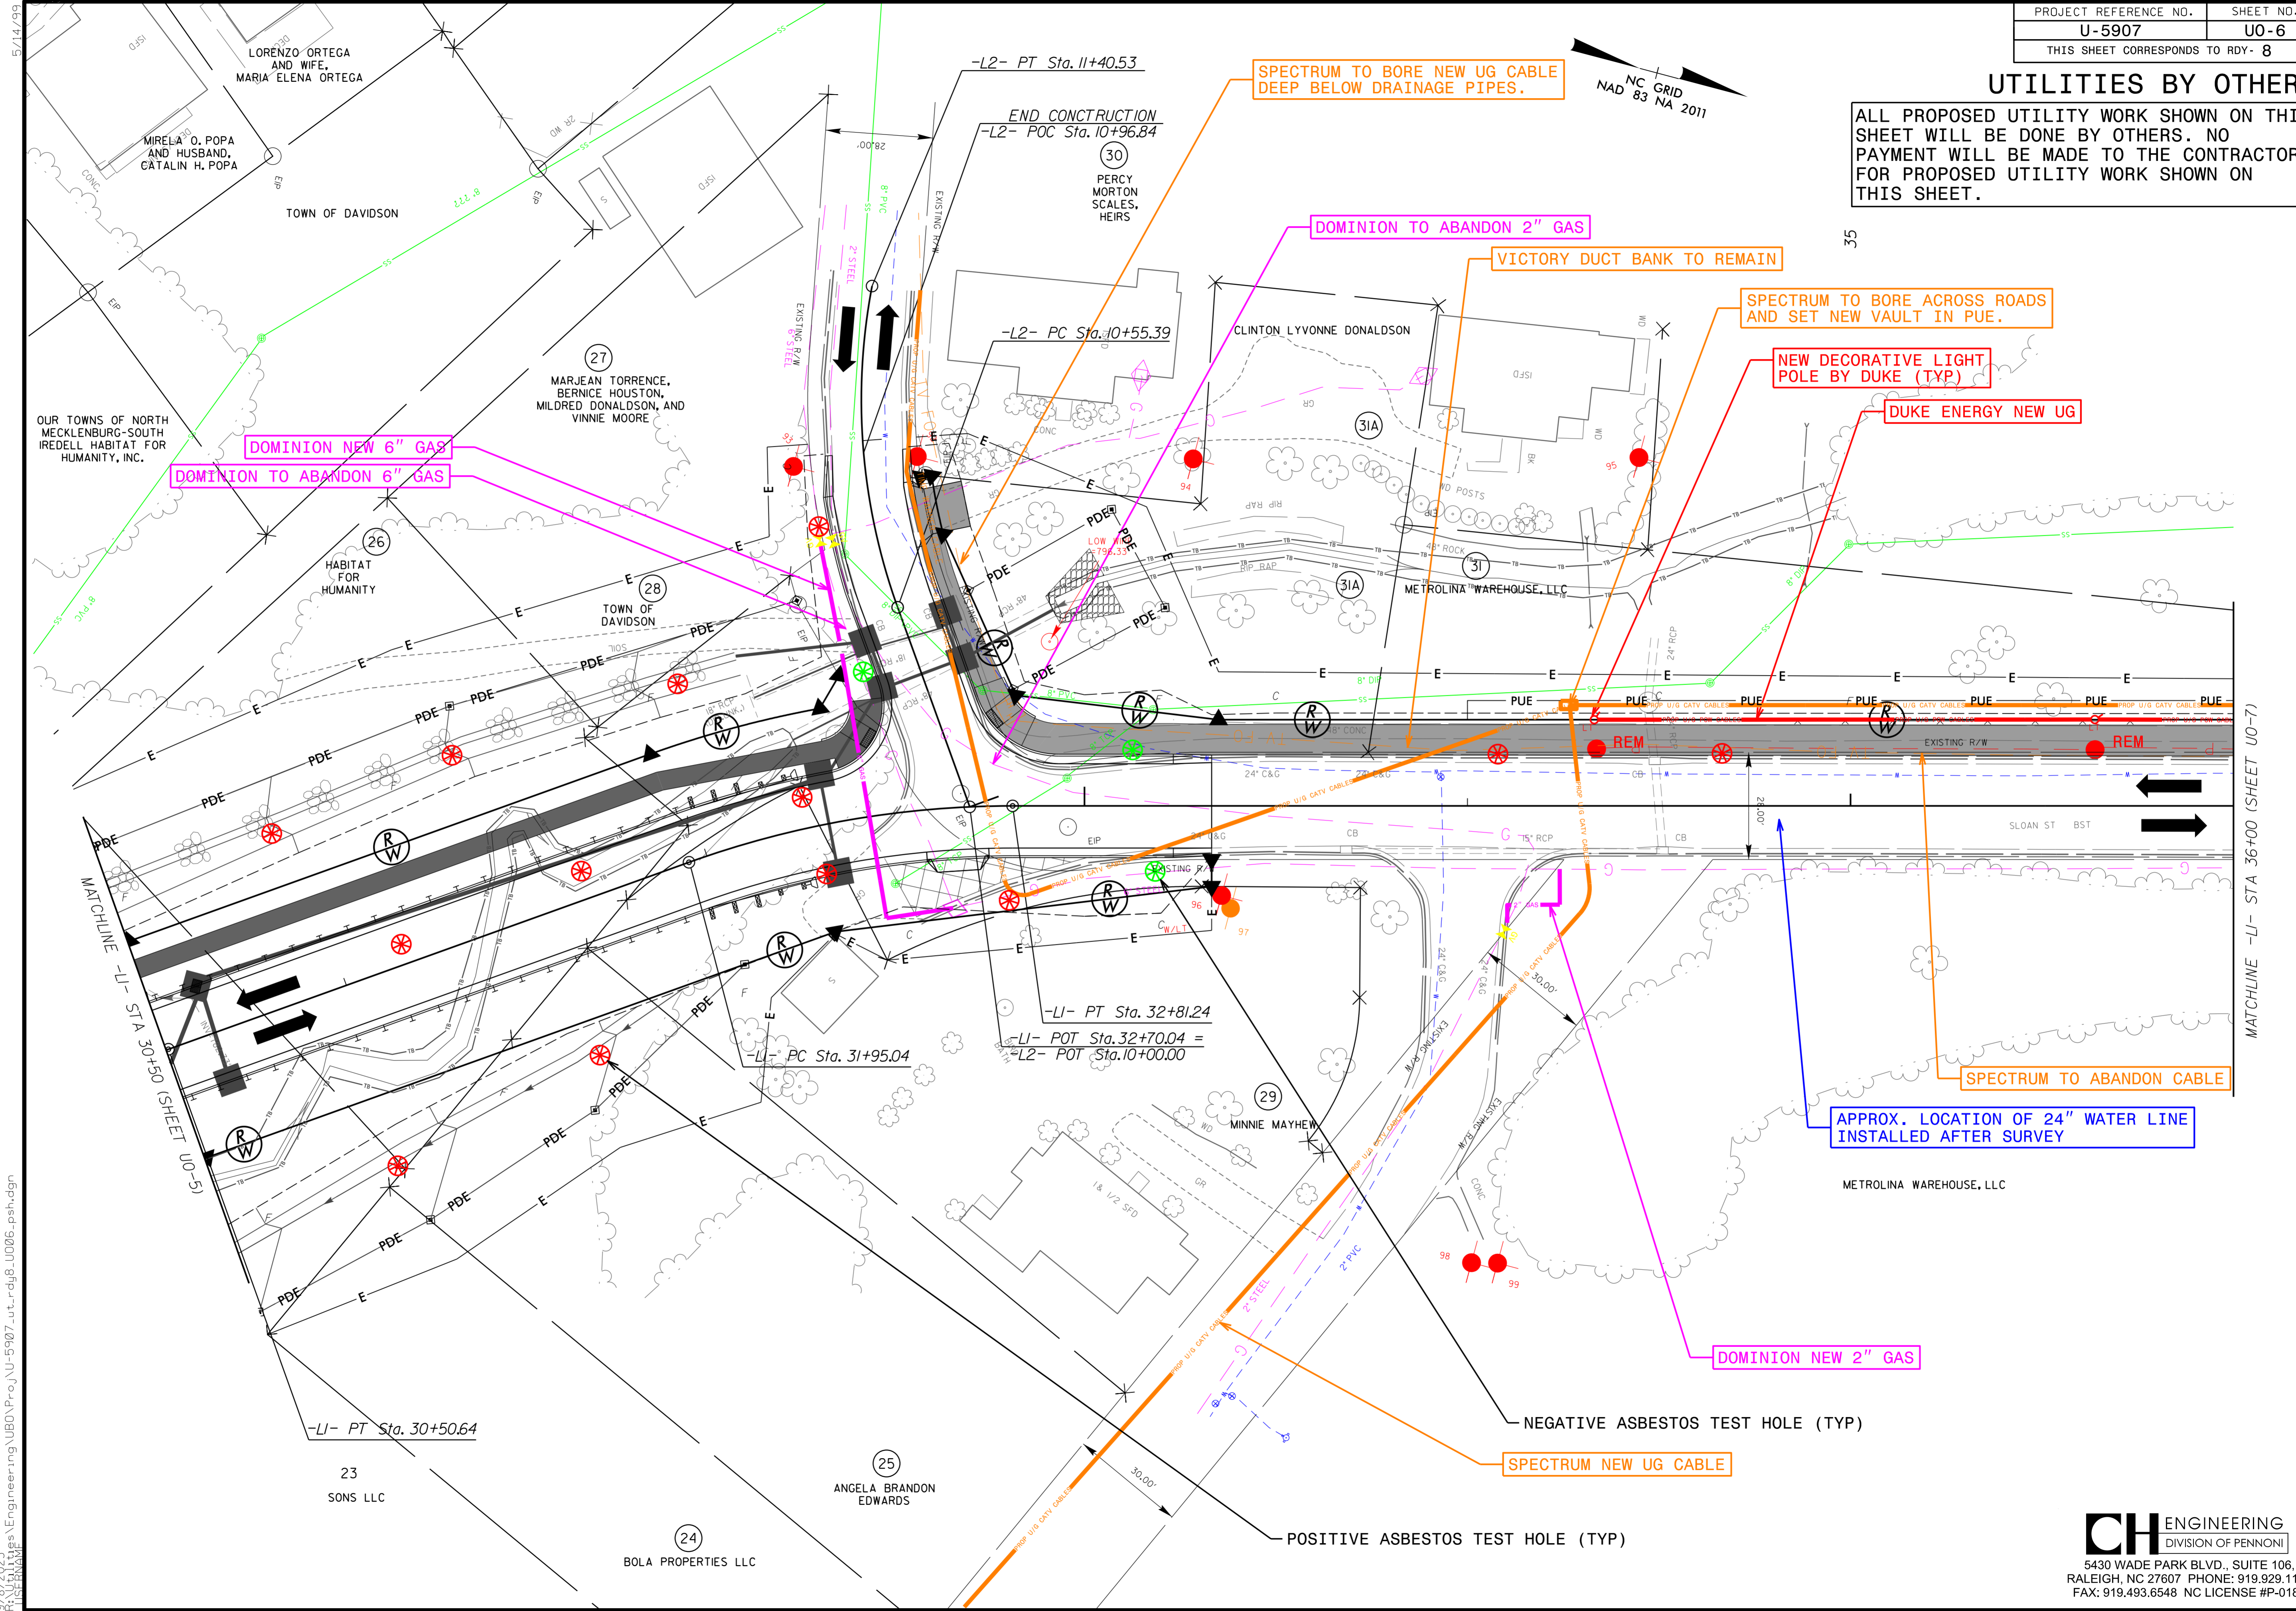

SPECTRUM TO BORE NEW UG CABLE DEEP BELOW DRAINAGE PIPES.

VICTORY DUCT BANK TO REMAIN

SPECTRUM TO BORE ACROSS ROADS AND SET NEW VAULT IN PUE.

NEW DECORATIVE LIGHT POLE BY DUKE (TYP)

DUKE ENERGY NEW UG

DOMINION NEW 6" GAS
DOMINION TO ABANDON 6" GAS

SPECTRUM TO ABANDON CABLE

APPROX. LOCATION OF 24" WATER LINE INSTALLED AFTER SURVEY

DOMINION NEW 2" GAS

SPECTRUM NEW UG CABLE

NEGATIVE ASBESTOS TEST HOLE (TYP)

POSITIVE ASBESTOS TEST HOLE (TYP)

8/8/2023
 P:\Projects\Engineering\UBD\Proje\U-5907_ut_rdy8_U006_psh.dgn
 5/14/99