


UTILITIES BY OTHERS

ALL PROPOSED UTILITY WORK SHOWN ON THIS SHEET WILL BE DONE BY OTHERS. NO PAYMENT WILL BE MADE TO THE CONTRACTOR FOR PROPOSED UTILITY WORK SHOWN ON THIS SHEET.

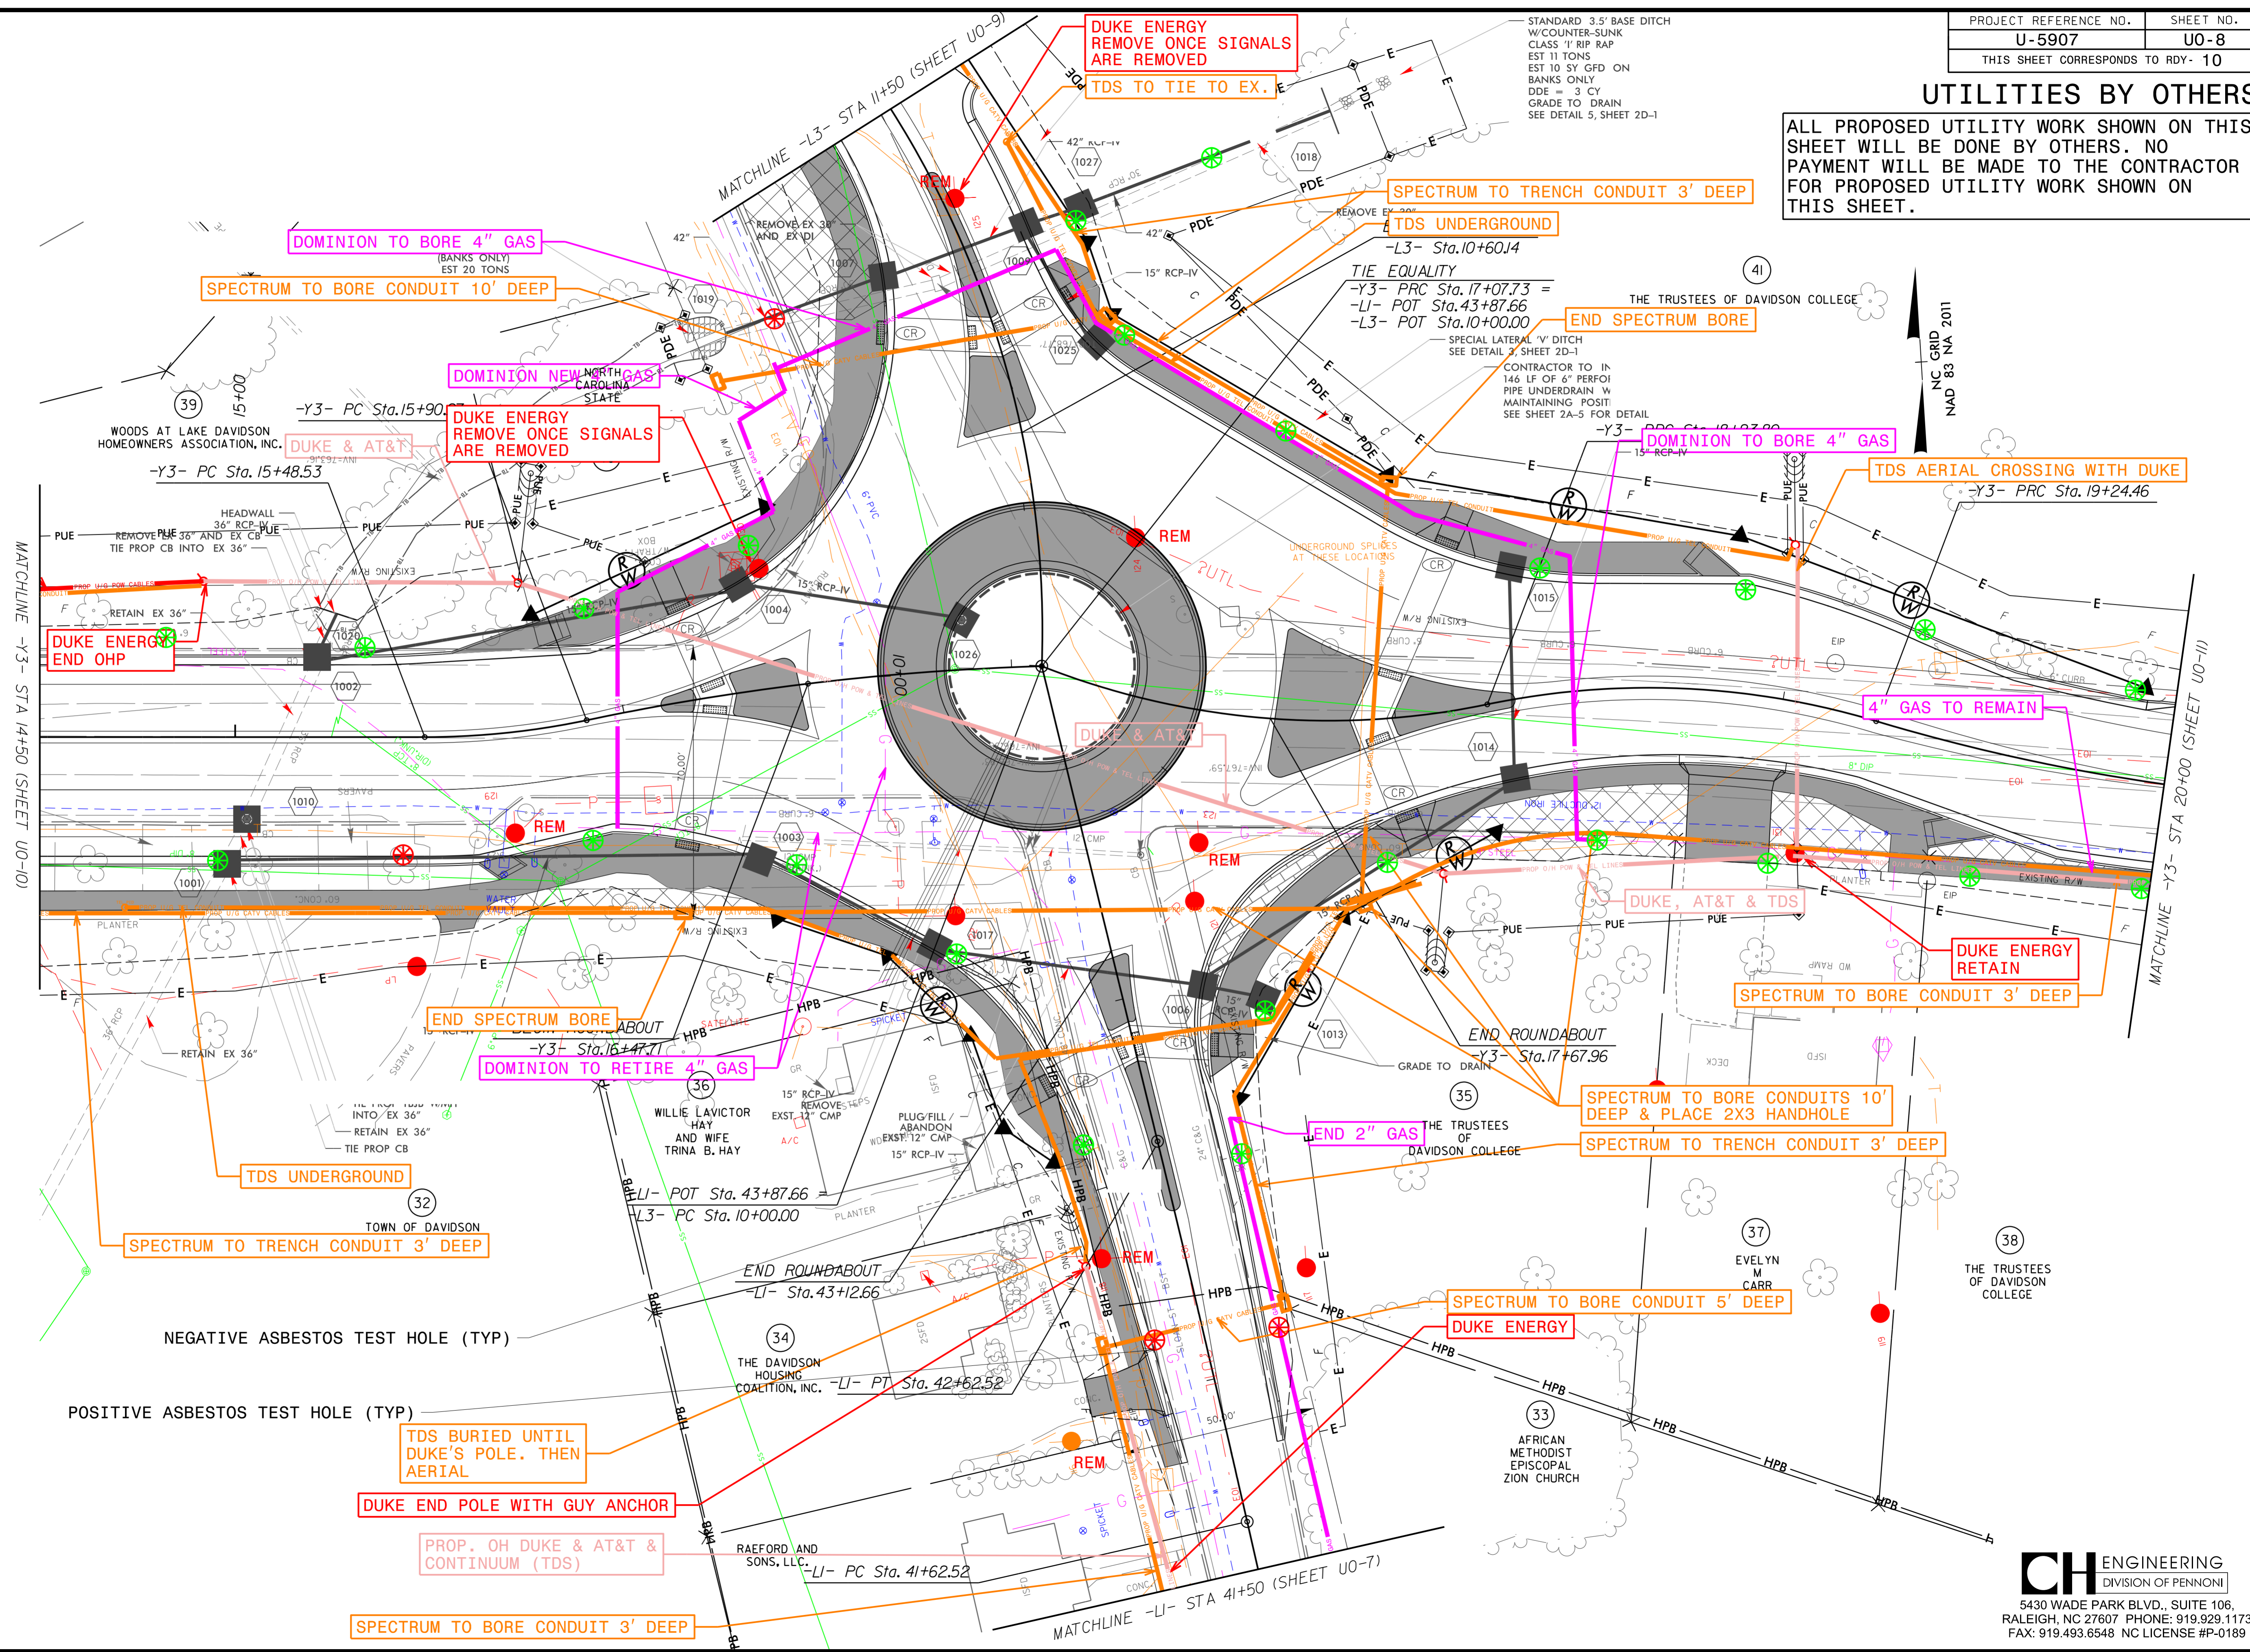

MATCHLINE -Y3- STA 14+50 (SHEET U0-10)

MATCHLINE -Y3- STA 20+00 (SHEET U0-11)

WOODS AT LAKE DAVIDSON HOMEOWNERS ASSOCIATION, INC.
 -Y3- PC Sta. 15+90
 -Y3- PC Sta. 15+48.53

WILLIE LAVICTOR HAY AND WIFE TRINA B. HAY
 -LI- POT Sta. 43+87.66
 -L3- PC Sta. 10+00.00

THE DAVIDSON HOUSING COALITION, INC.
 -LI- PT Sta. 42+62.52

RAEFORD AND SONS, LLC.
 -LI- PC Sta. 41+62.52

THE TRUSTEES OF DAVIDSON COLLEGE

AFRICAN METHODIST EPISCOPAL ZION CHURCH

THE TRUSTEES OF DAVIDSON COLLEGE

8/11/2023 10:58:11 AM C:\Users\psh.dgn\Documents\Projects\U-5907\U-5907.dwg
 5/14/99