
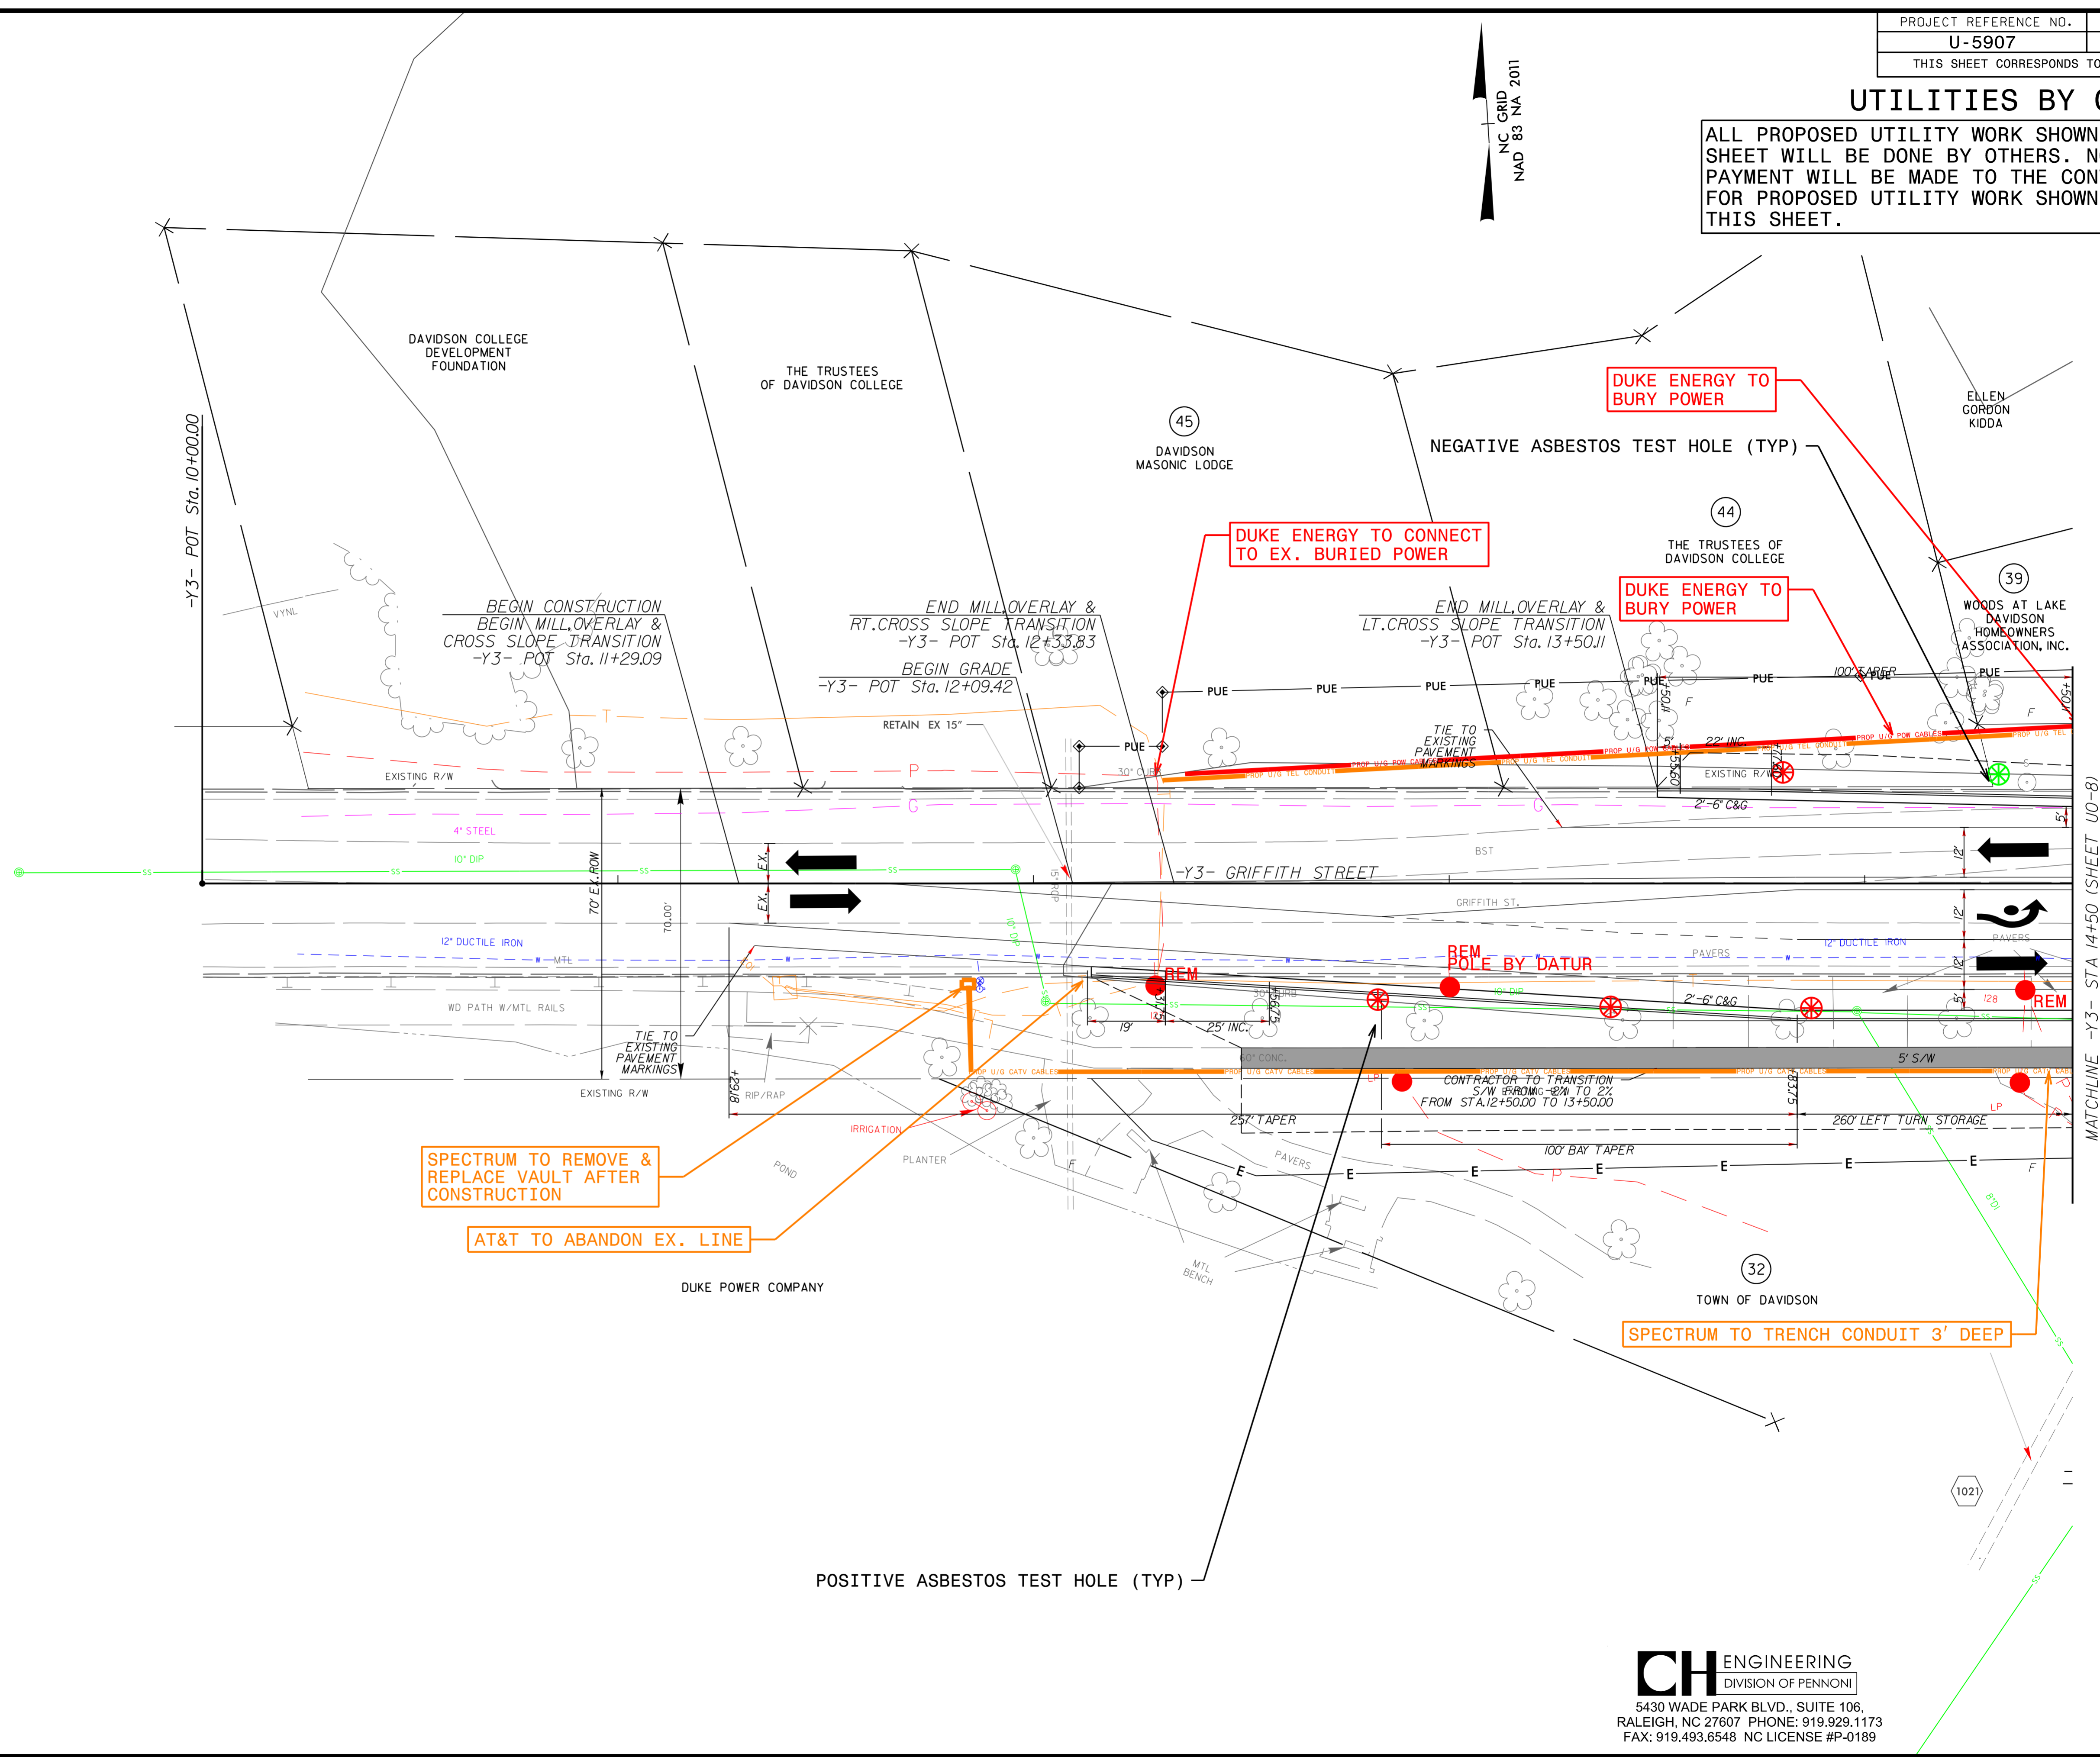


UTILITIES BY OTHERS

ALL PROPOSED UTILITY WORK SHOWN ON THIS SHEET WILL BE DONE BY OTHERS. NO PAYMENT WILL BE MADE TO THE CONTRACTOR FOR PROPOSED UTILITY WORK SHOWN ON THIS SHEET.

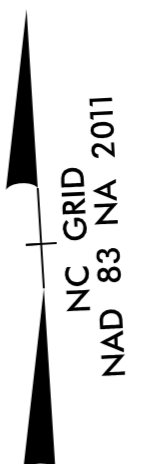

SPECTRUM TO REMOVE & REPLACE VAULT AFTER CONSTRUCTION

AT&T TO ABANDON EX. LINE

SPECTRUM TO TRENCH CONDUIT 3' DEEP

POSITIVE ASBESTOS TEST HOLE (TYP)

DUKE ENERGY TO BURY POWER

DUKE ENERGY TO CONNECT TO EX. BURIED POWER

DUKE ENERGY TO BURY POWER

5/14/99
 8/8/2023
 P:\CH\Projects\Engineering\UBD\Proj\U-5907\ut_rdy12_U010.psh.dgn