




11+50.00

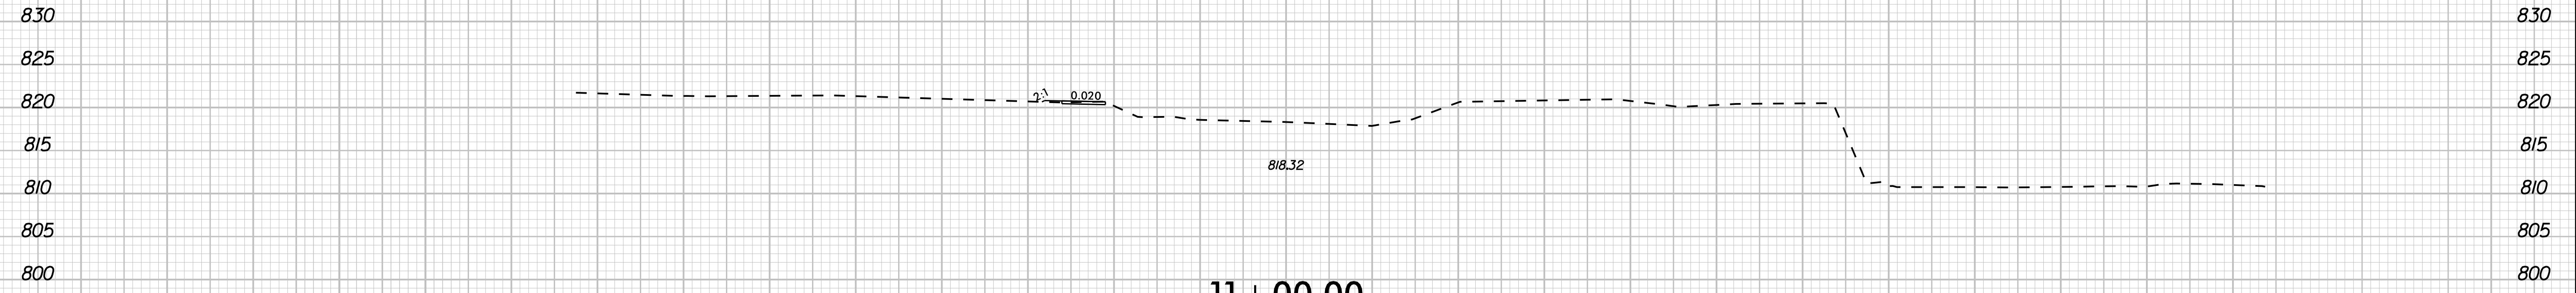

11+00.00

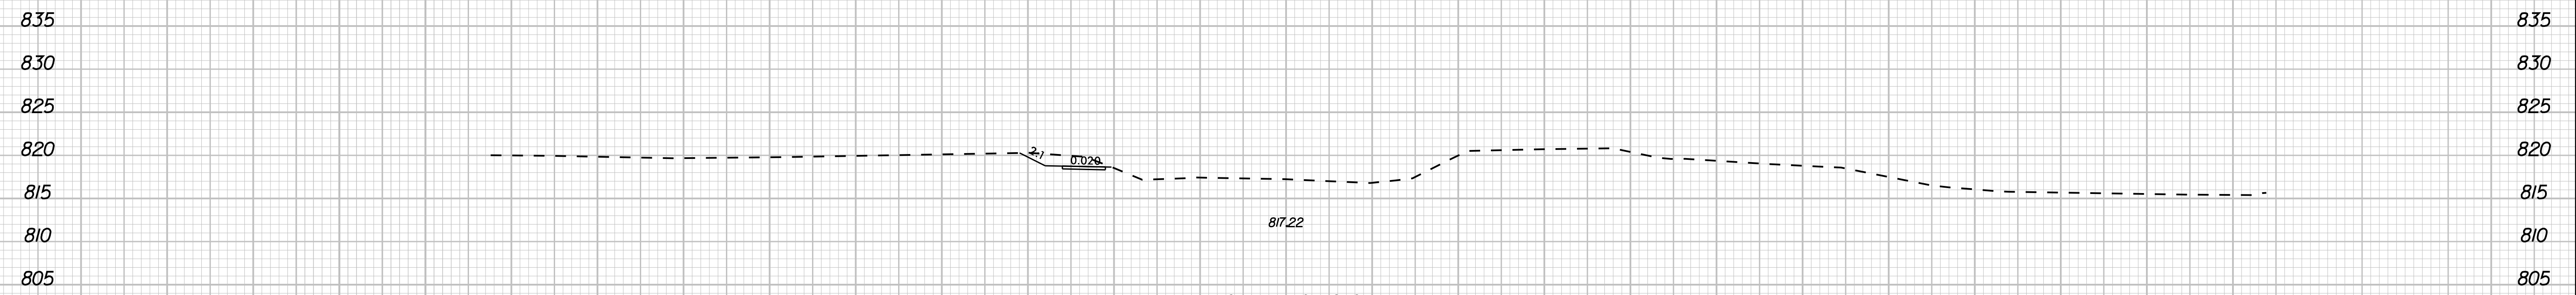

10+50.00

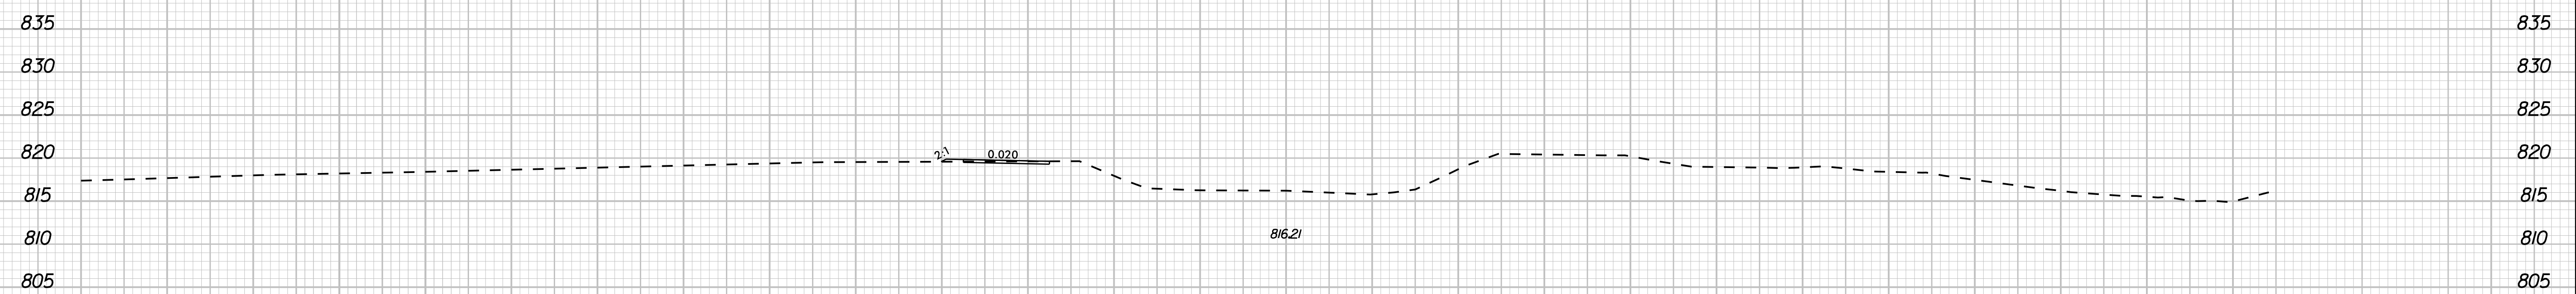

10+00.00

-LI- POTTS STREET