




16 + 66.10

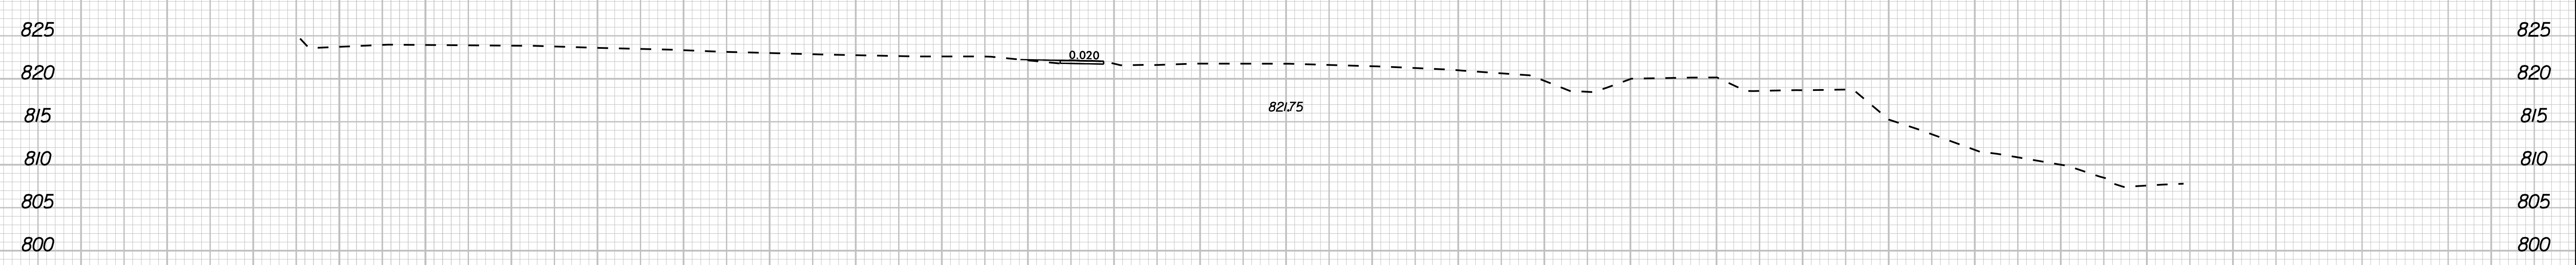

16 + 50.00

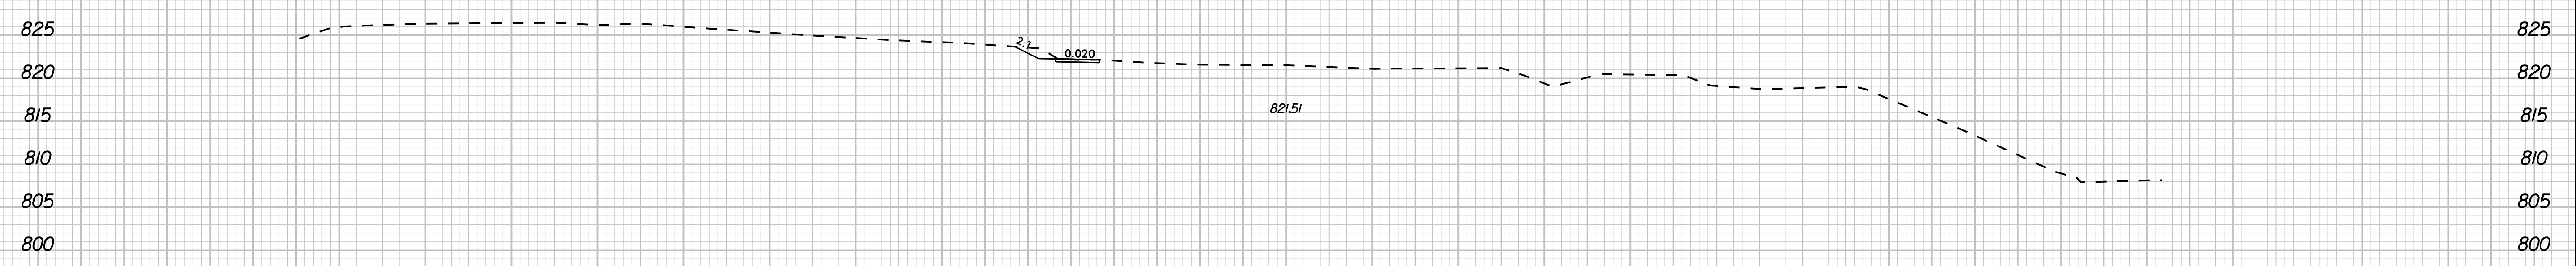

16 + 00.00

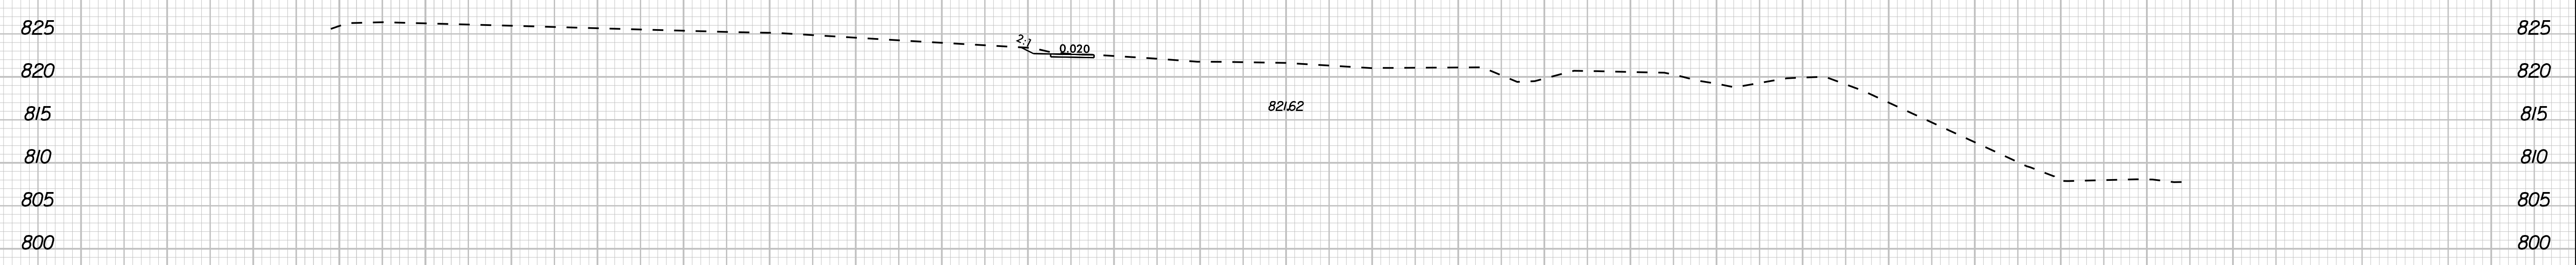

15 + 50.00

-LI- POTTS STREET