




21 + 42.35

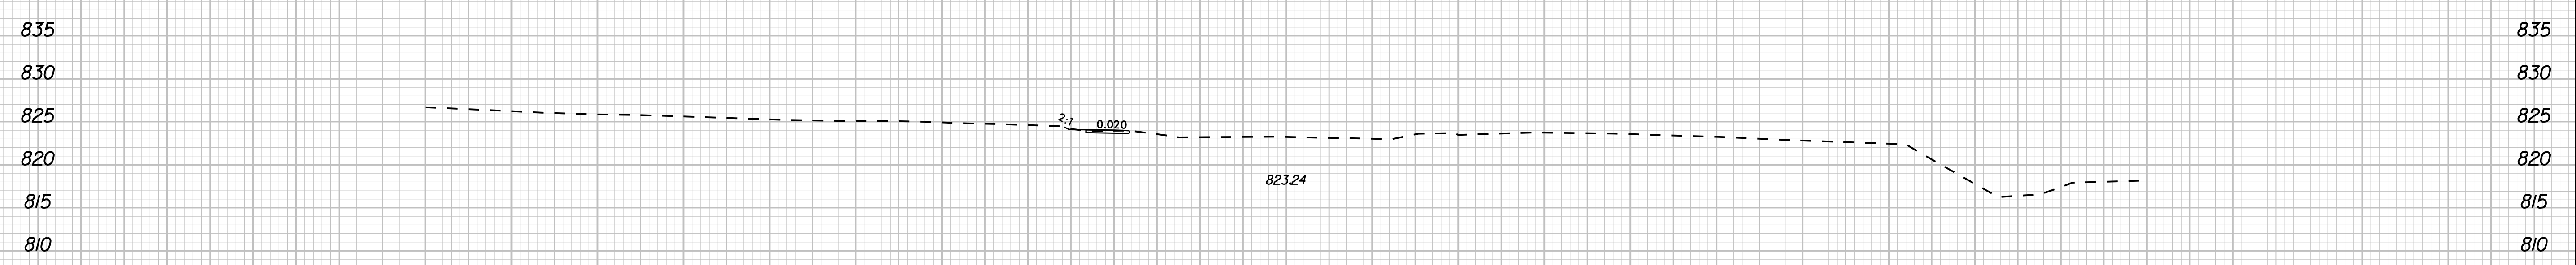

20 + 60.76

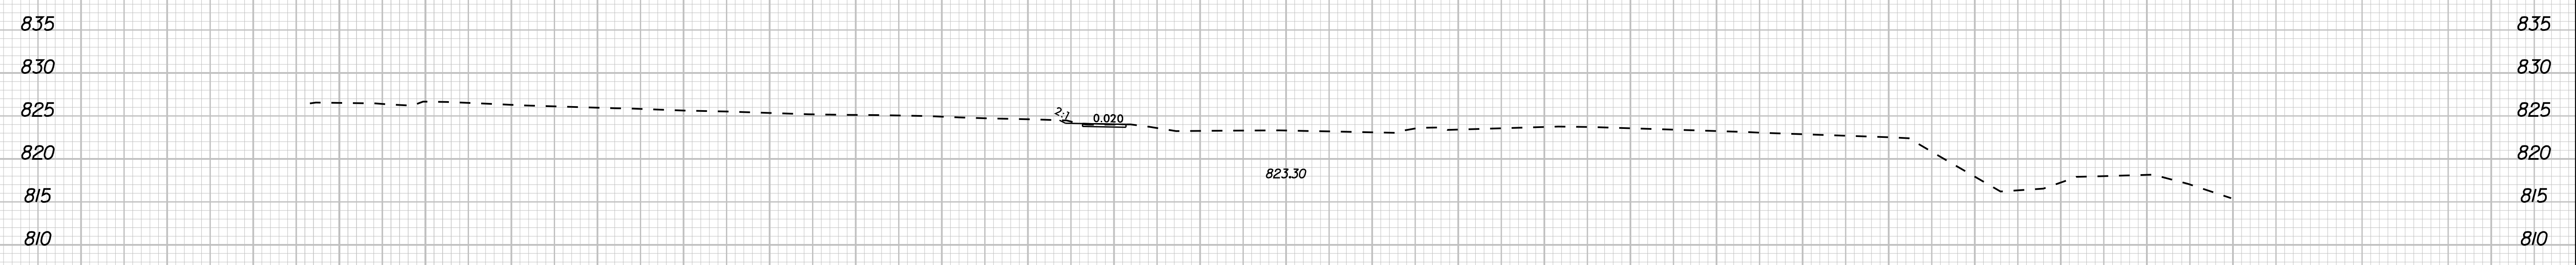

20 + 50.00

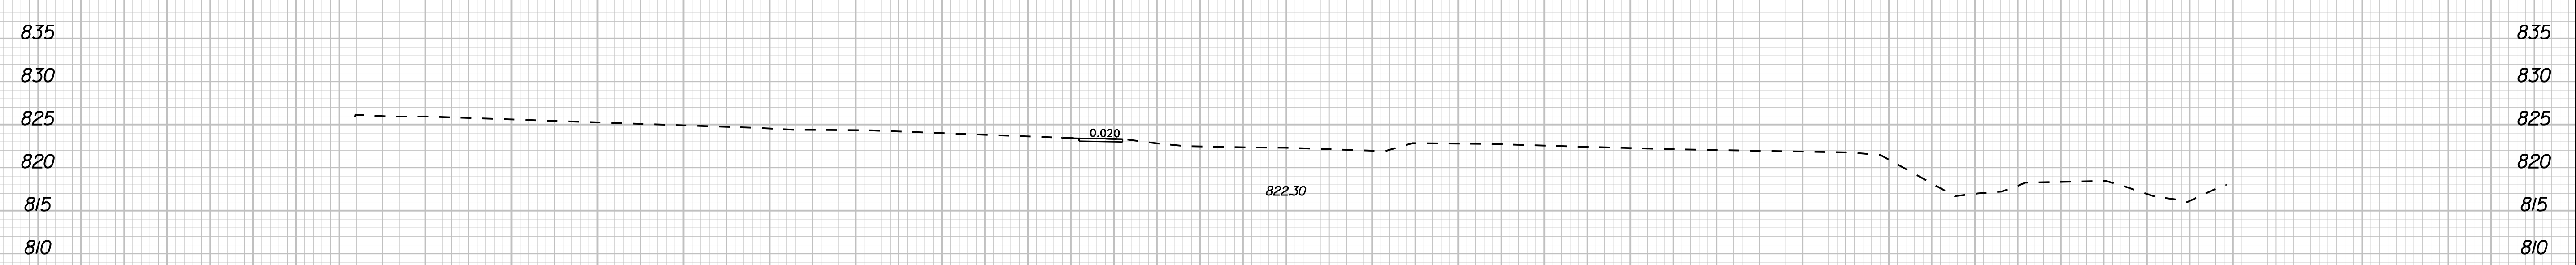

20 + 00.00

-LI- POTTS STREET