




24 + 27.90

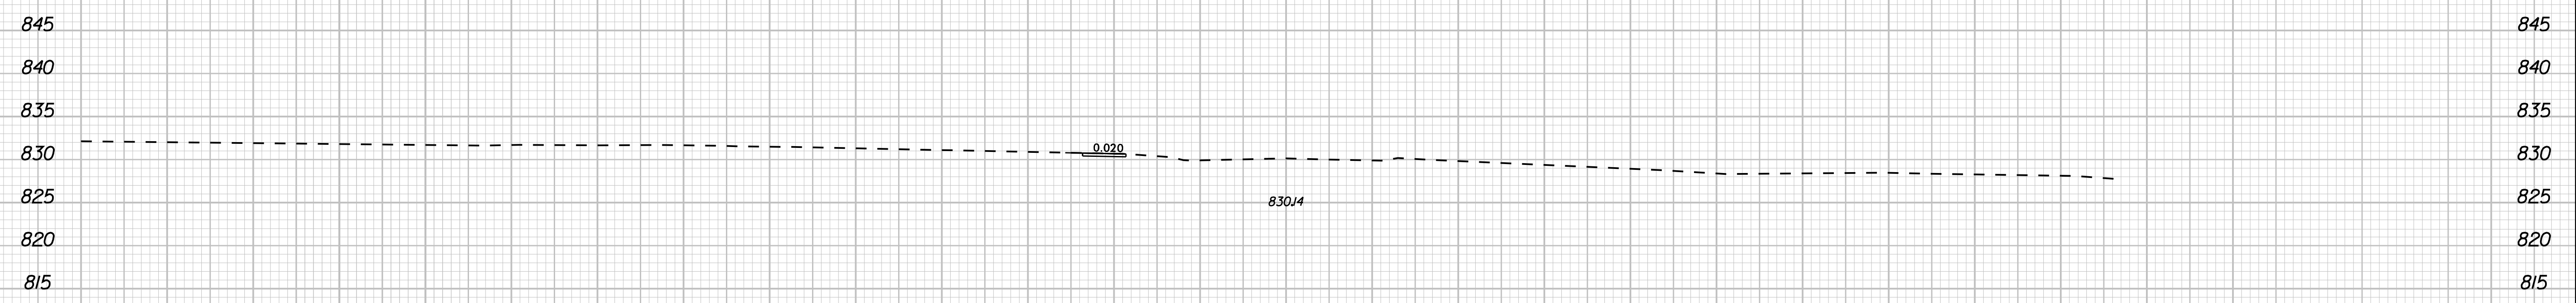

24 + 00.00

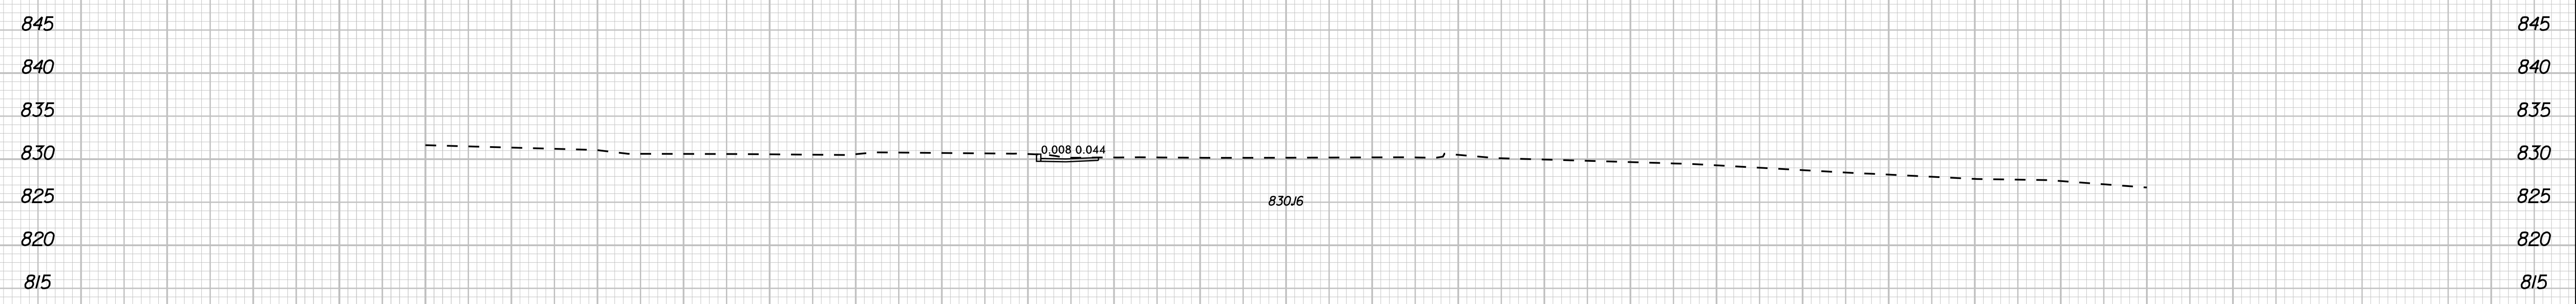

23 + 66.12

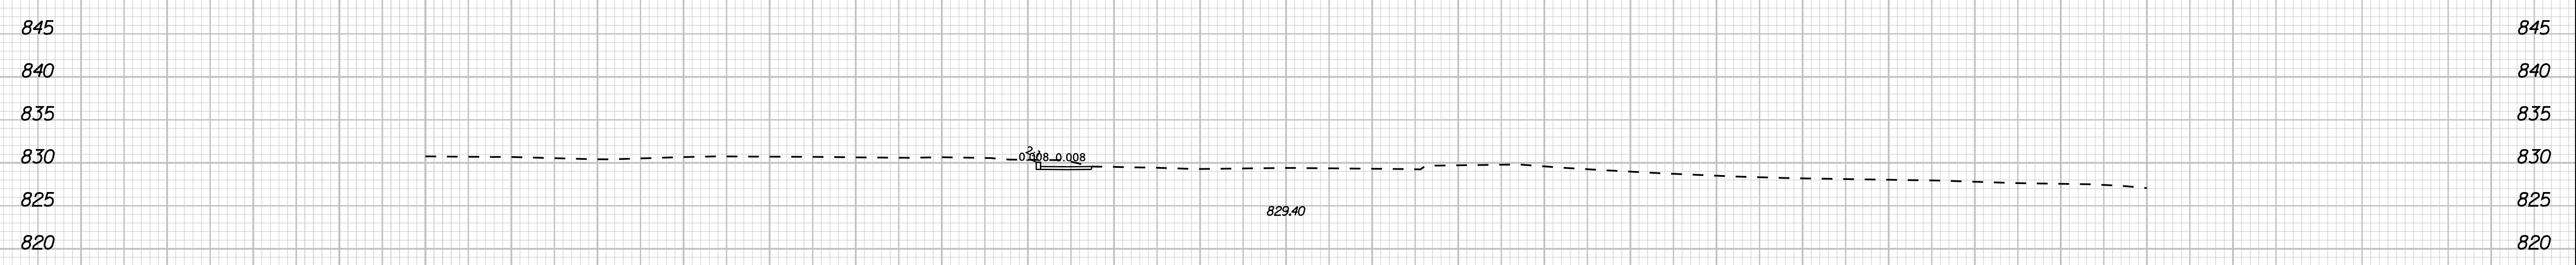

23 + 35.54

-LI- POTTS STREET