




29 + 50.00

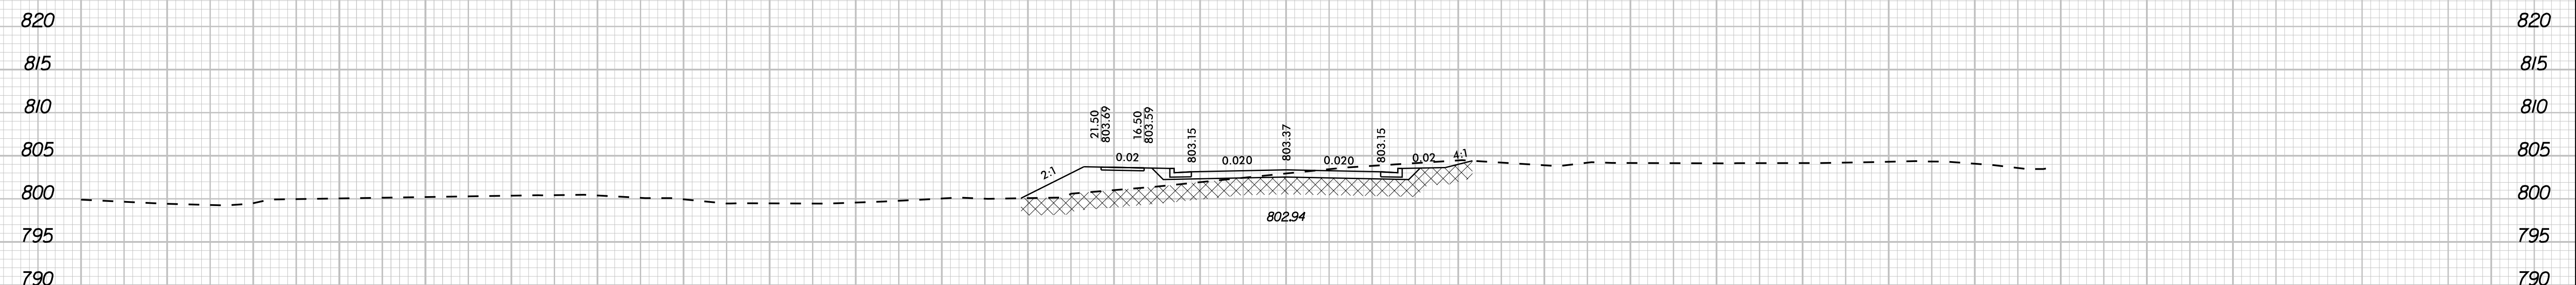

29 + 00.00

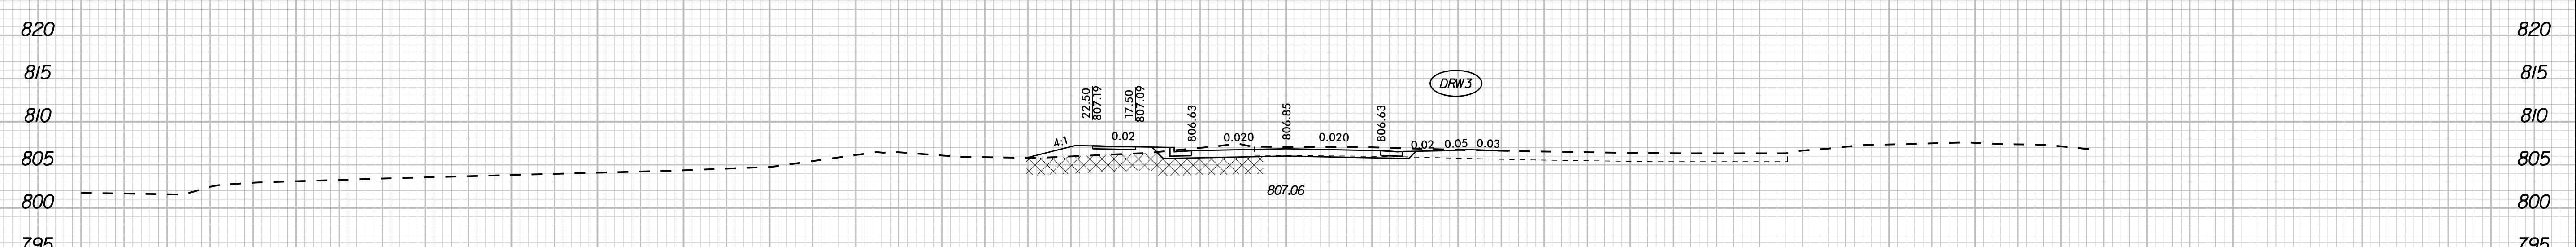

28 + 56.77

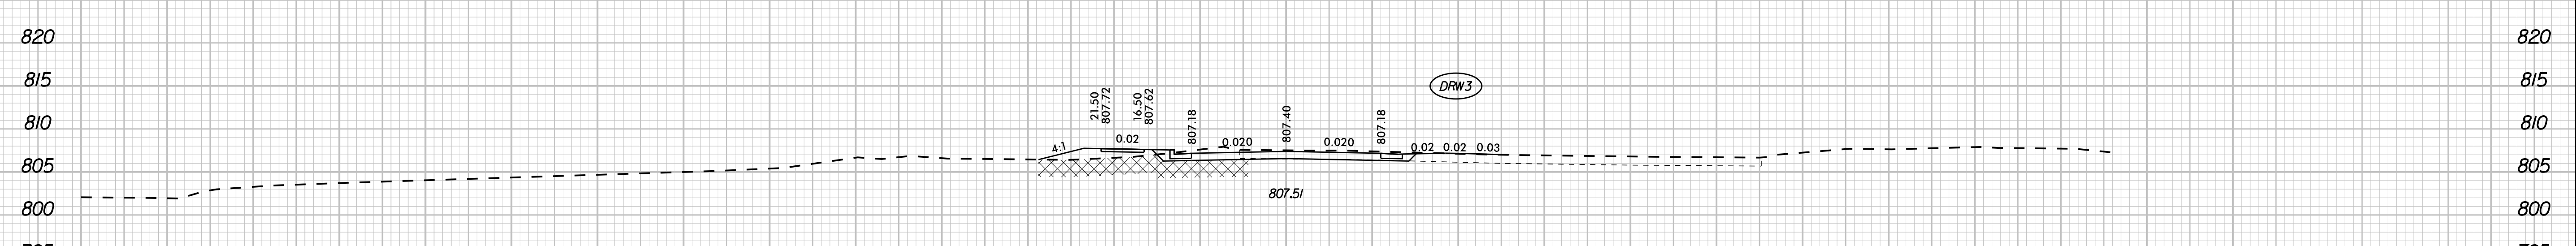

28 + 50.00

-LI- POTTS STREET

LEGEND
 PROPOSED UNDERCUT FOR CONTAMINATED SOIL