



18 + 50.00


ROUNDAABOUT – SEE SHEET 2B-1

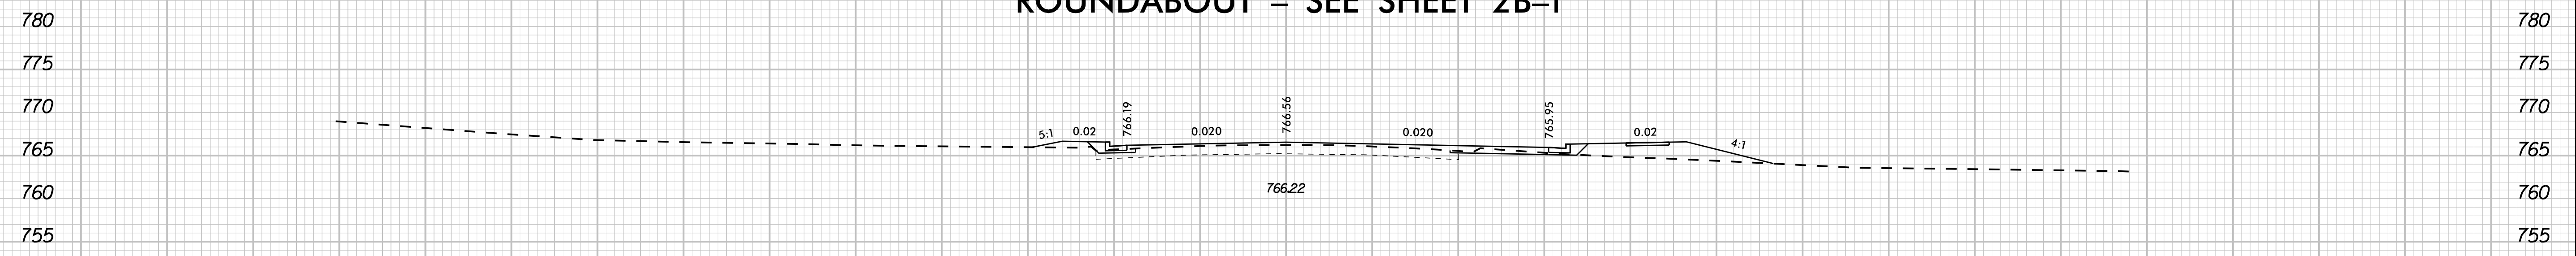

15 + 00.00

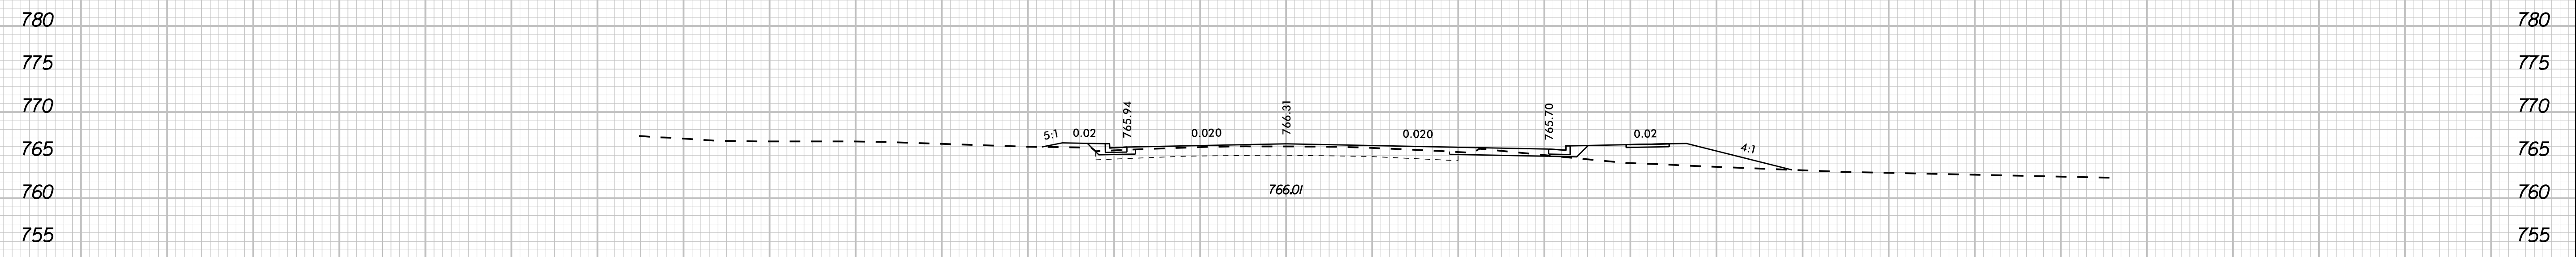

14 + 50.00

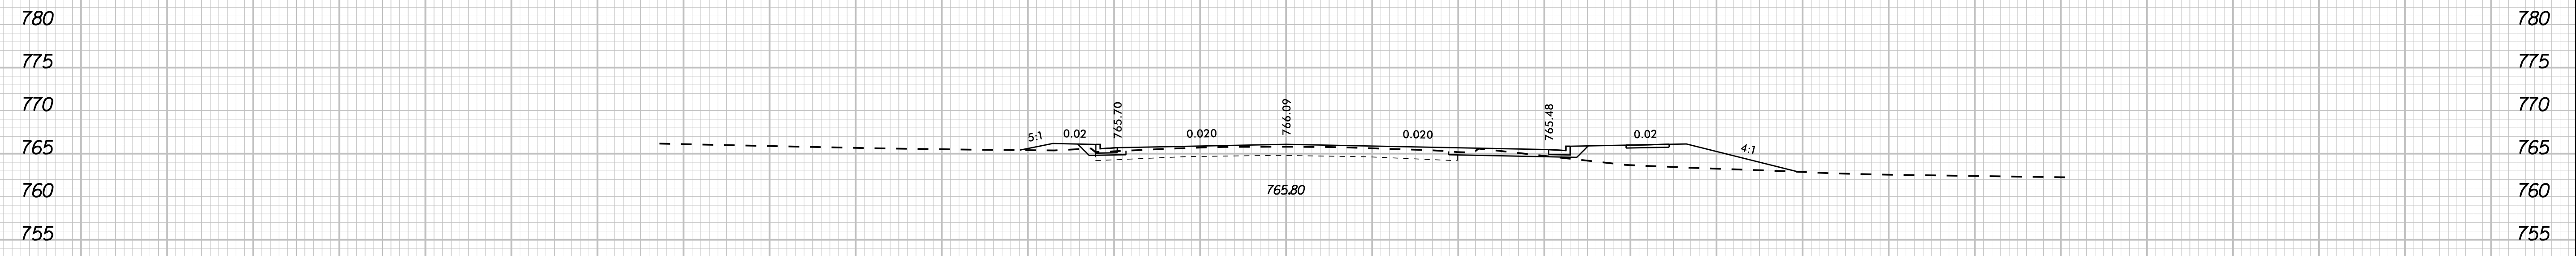

14 + 00.00

-Y3- GRIFFITH STREET

K:\CHL_PRJ\01036360_U-5907_Patts-Sloan_E:\Roadway\XSCU-5907_rdy_xpl_X3.dgn 10/9/2023