

UTILITIES BY OTHERS


NOTE:
 ALL PROPOSED UTILITY WORK SHOWN ON THIS SHEET WILL BE DONE BY OTHERS. NO PAYMENT WILL BE MADE TO THE CONTRACTOR FOR PROPOSED UTILITY WORK SHOWN ON THIS SHEET.

MATCHLINE -L- STA. 17+41.00
SEE INSET A

MATCHLINE -L- STA. 17+41.00

BEGIN TIP PROJECT BR-0046
BEGIN MILL & OVERLAY
-L- STA. 20+00.00

END TIP PROJECT BR-0046
-L- STA. 27+00.00

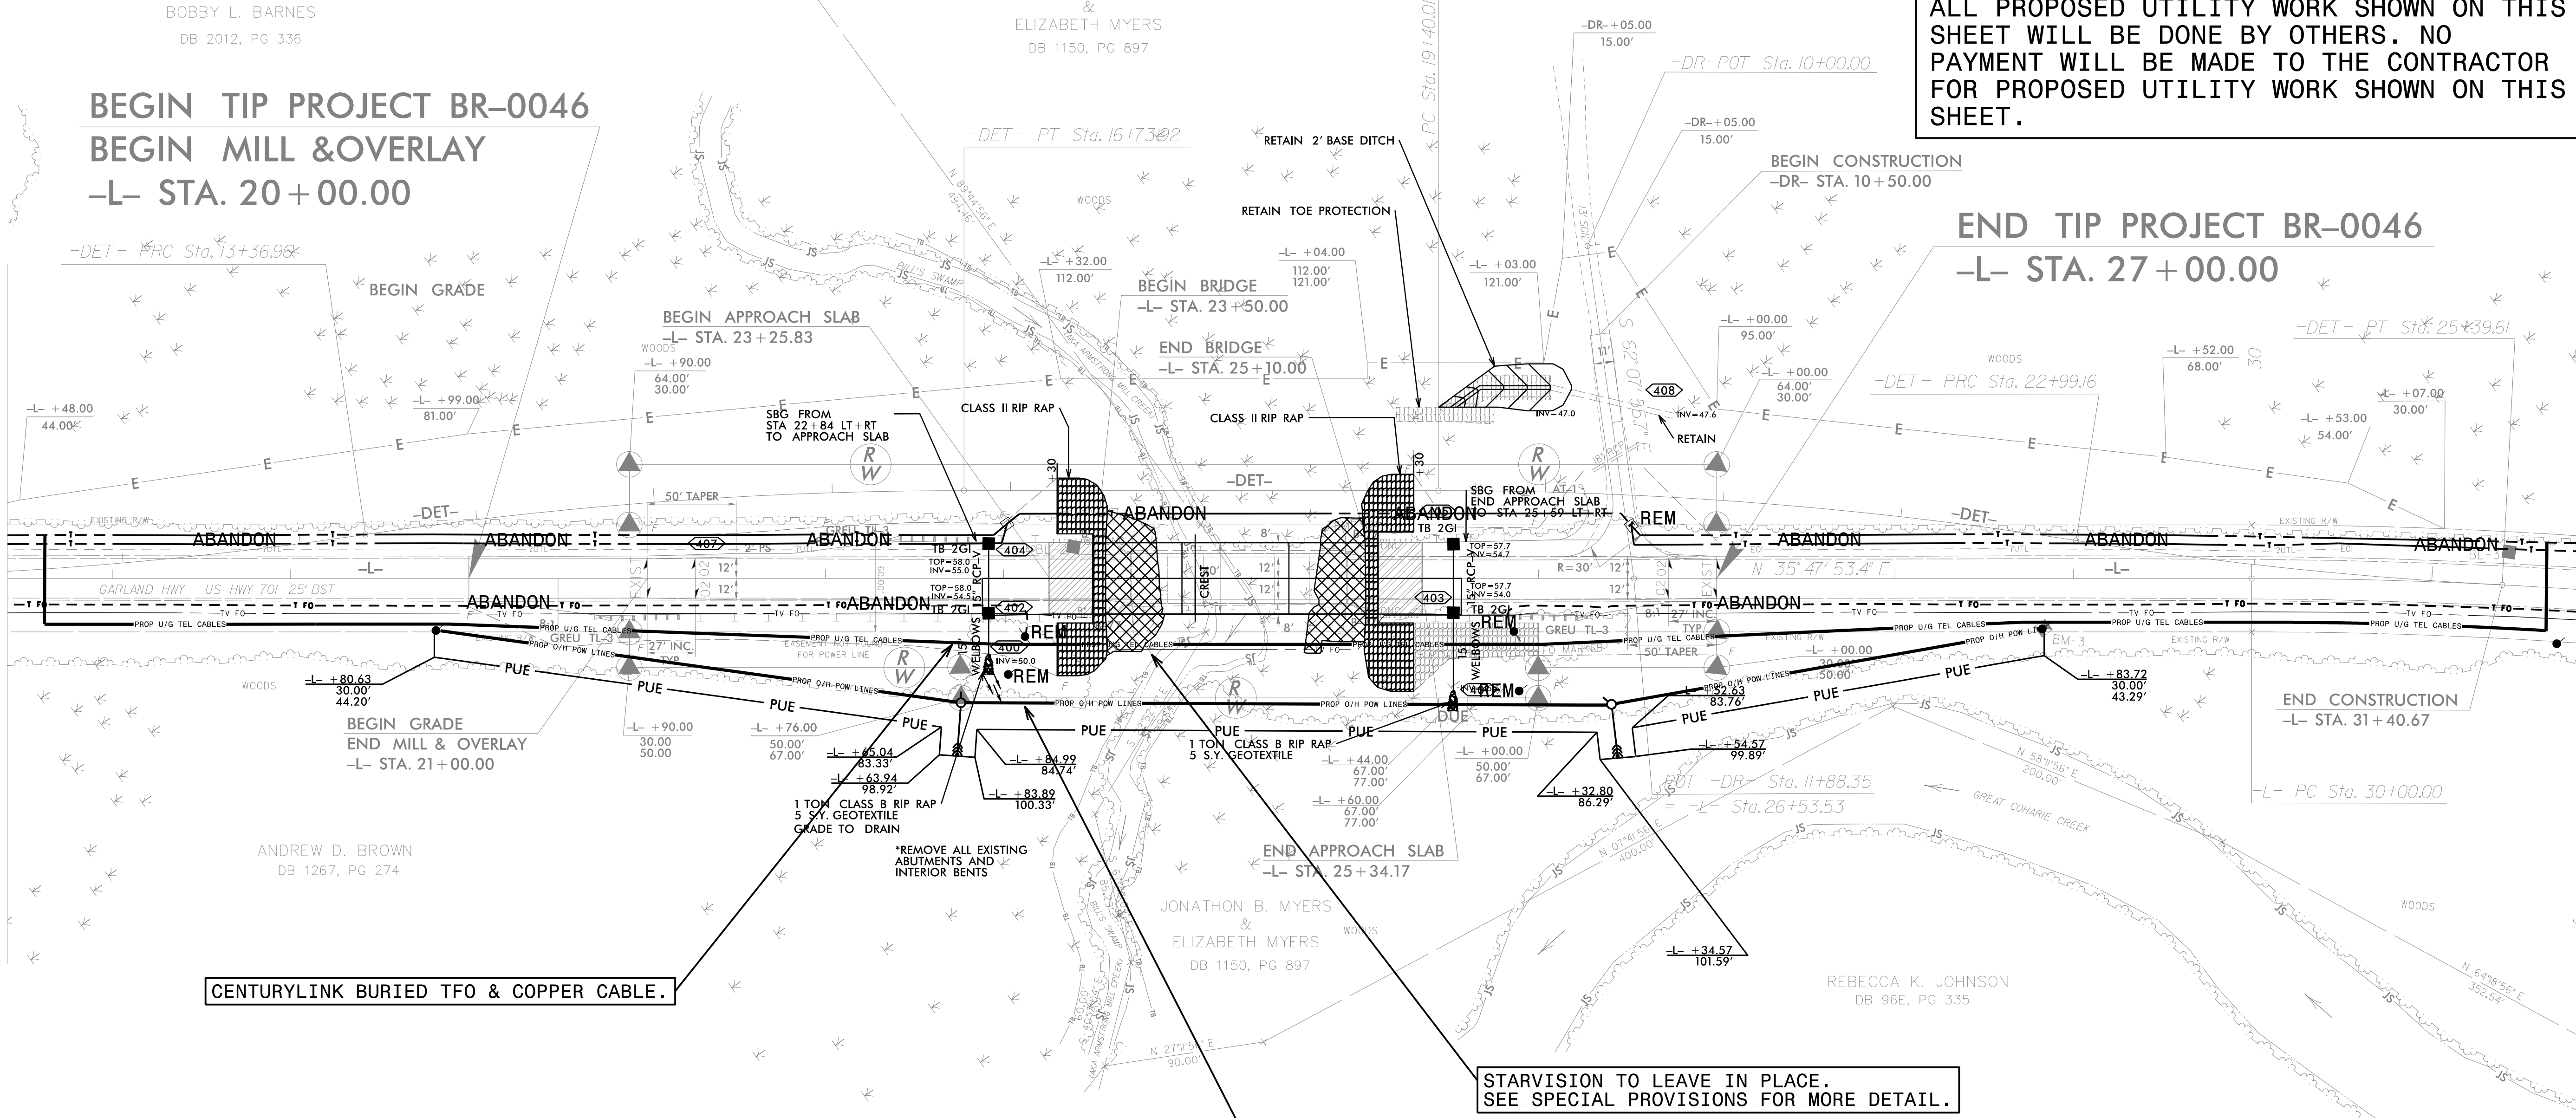

BOBBY L. BARNES
DB 2012, PG 336

JONATHON B. MYERS &
ELIZABETH MYERS
DB 1150, PG 897

ANDREW D. BROWN
DB 1267, PG 274


JONATHON B. MYERS &
ELIZABETH MYERS
DB 1150, PG 897

REBECCA K. JOHNSON
DB 96E, PG 335

CENTURYLINK BURIED TFO & COPPER CABLE.

STARVISION TO LEAVE IN PLACE.
SEE SPECIAL PROVISIONS FOR MORE DETAIL.

DUKE ENERGY AERIAL POWER

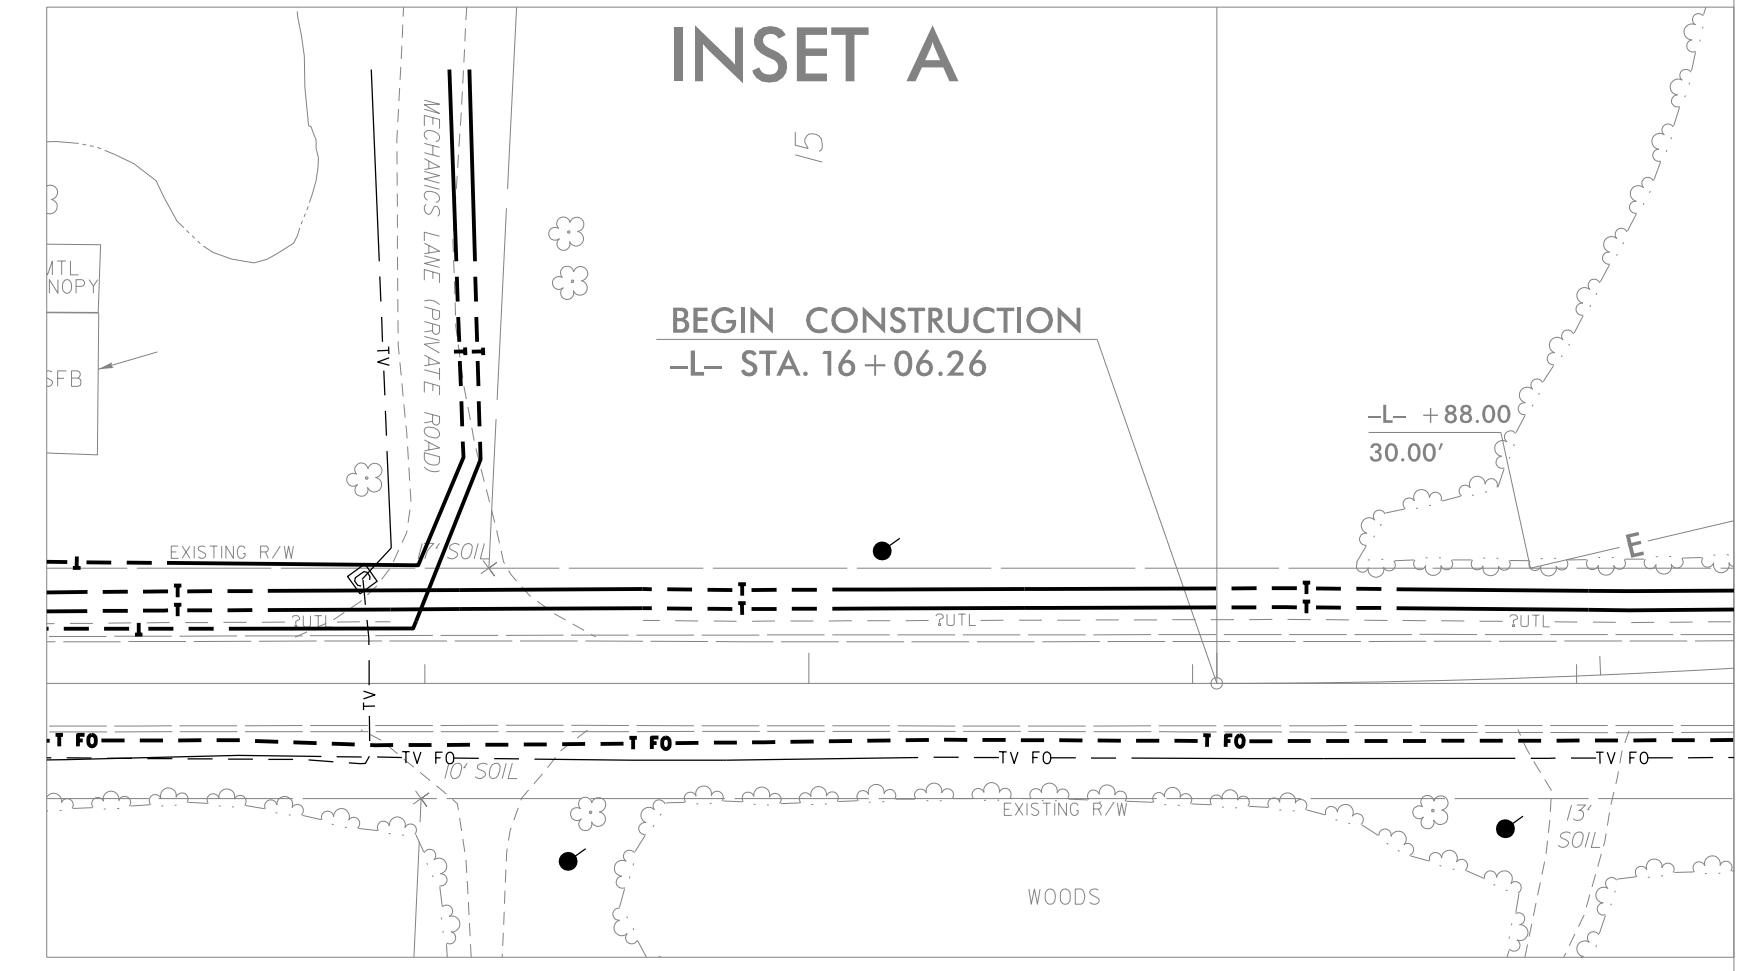

8/17/99
14-SEP-2023 12:39
M:\2023\23-001\2801-BR-0046\Utilities\230-002-BR0046_RdJ04_U002_psh.dgn