


STATE OF NORTH CAROLINA  
DEPT. OF TRANSPORTATION  
DIVISION OF HIGHWAYS  
RALEIGH, N.C.

ROADWAY DETAIL DRAWING FOR  
**BRIDGE APPROACH FILLS**  
TYPE 1 APPROACH FILL FOR  
BRIDGE ABUTMENT

SHEET 1 OF 2

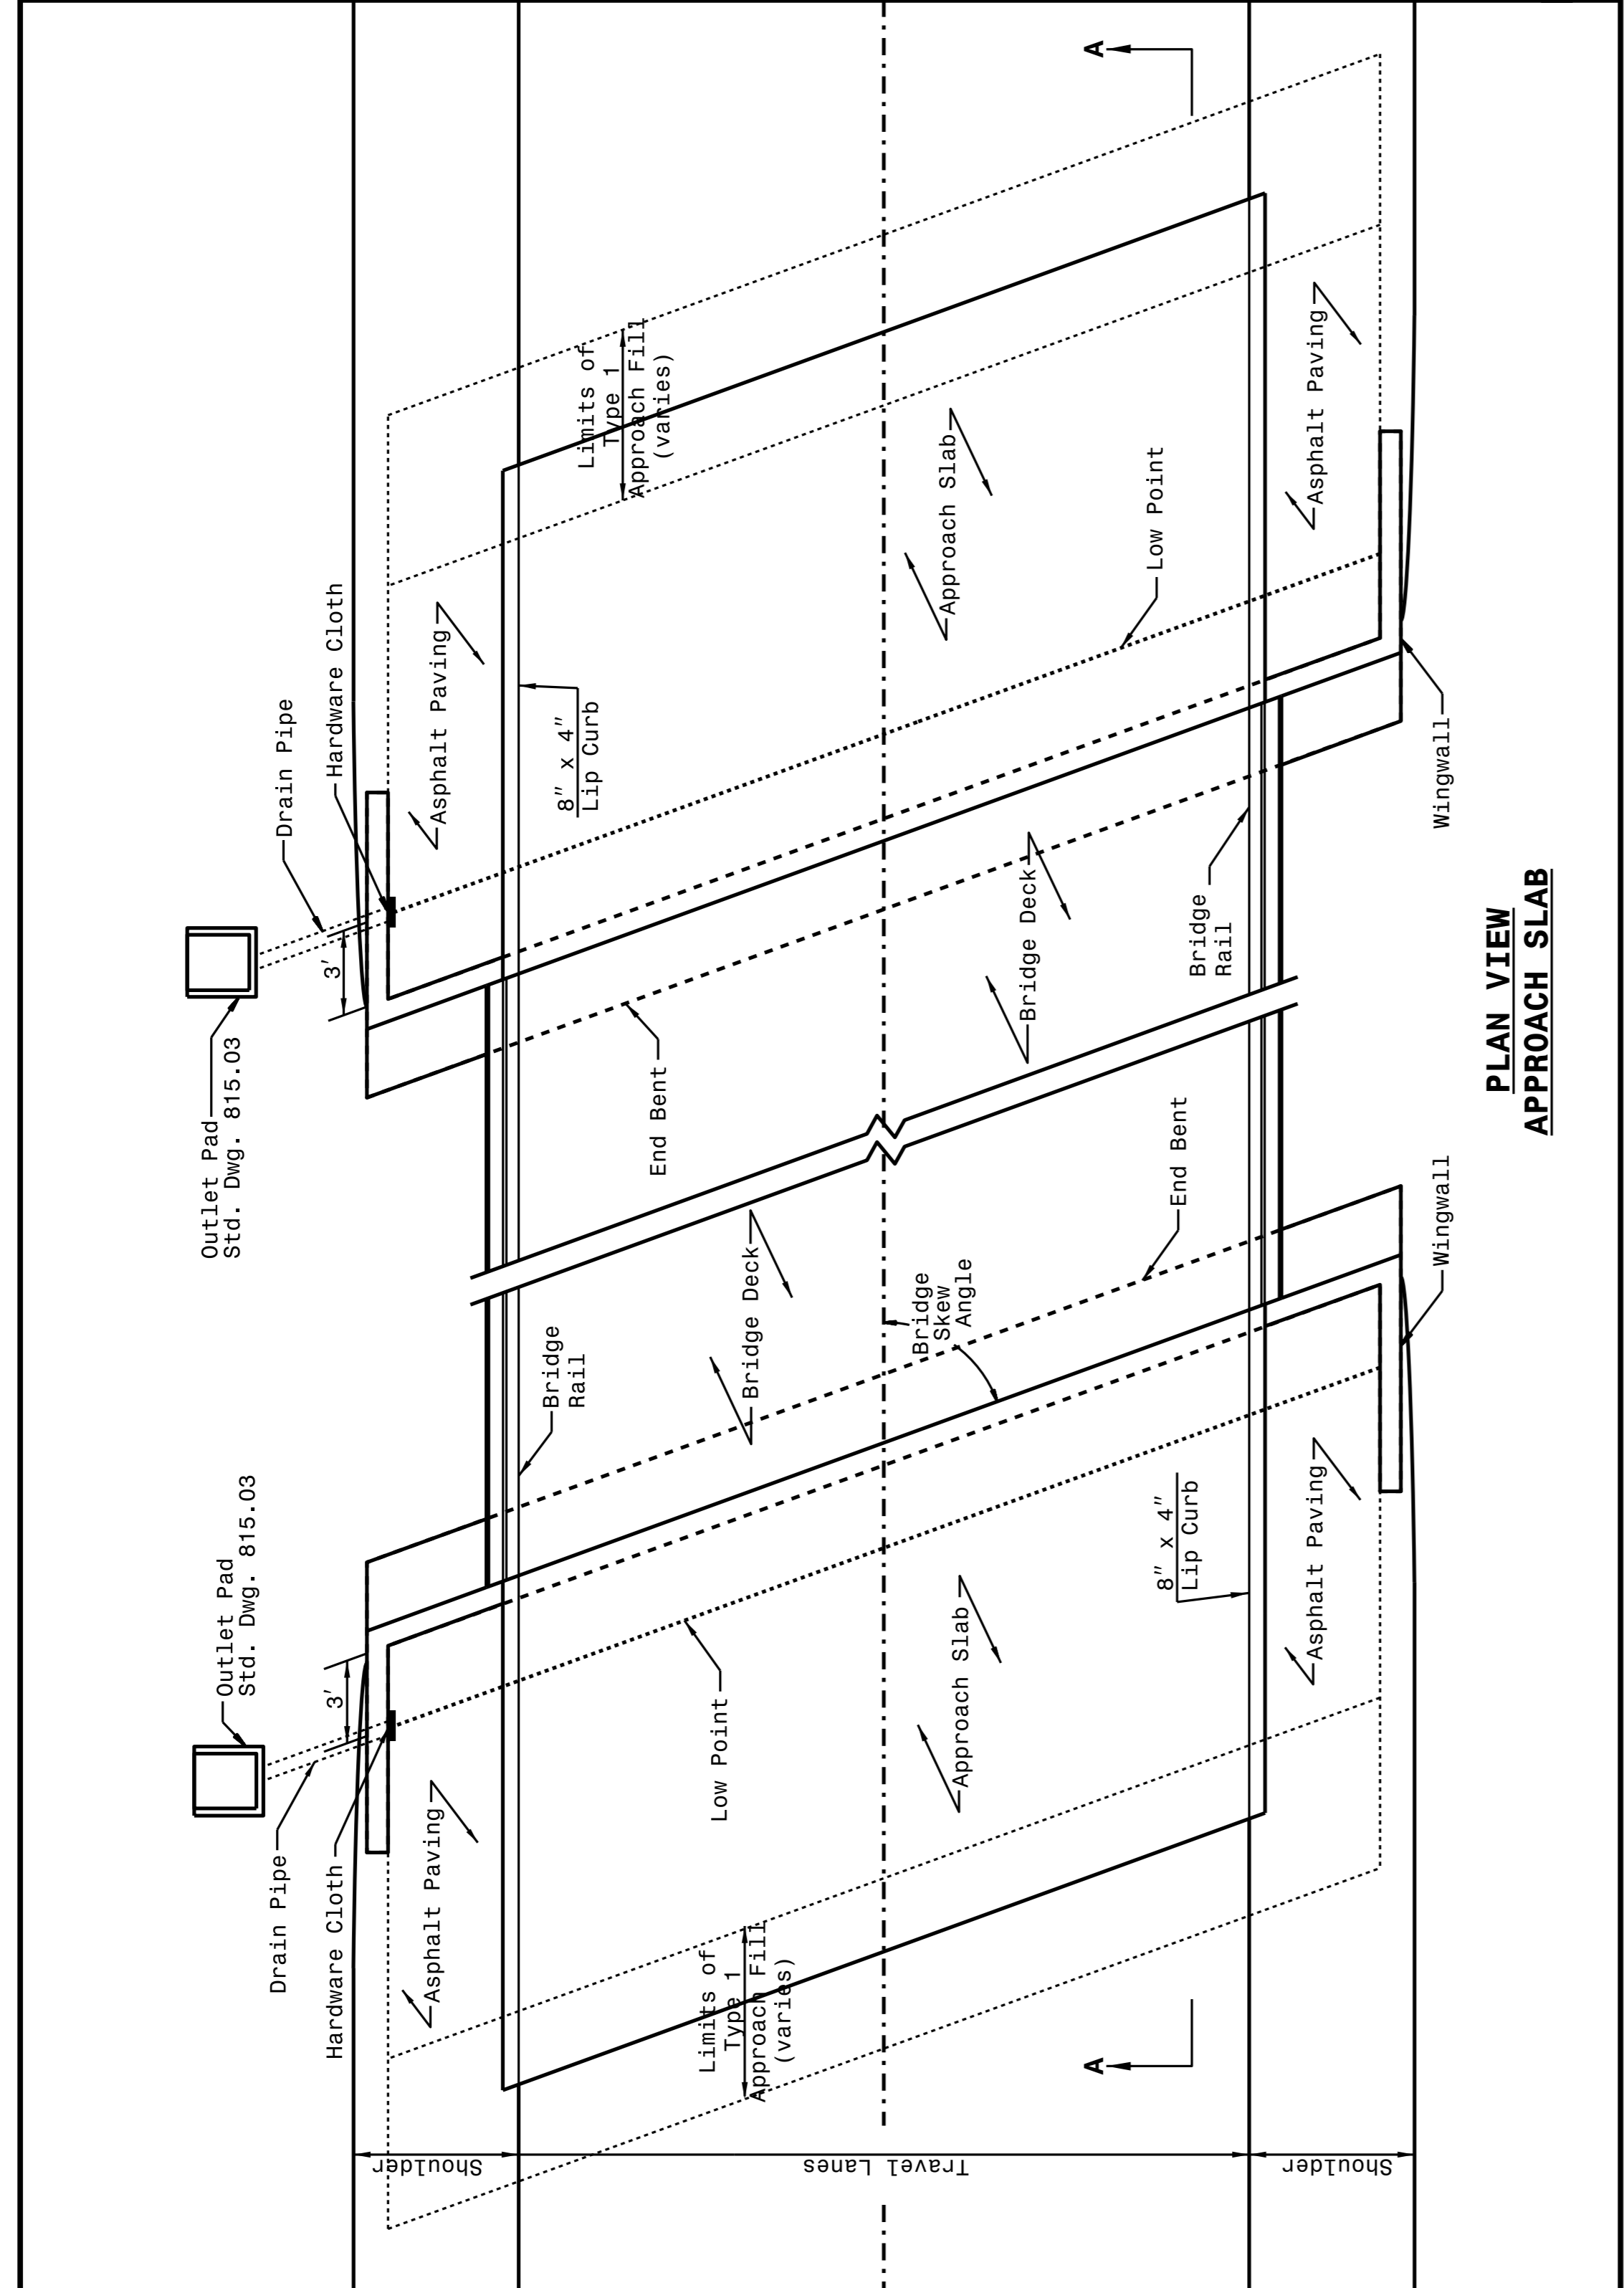

STATE OF NORTH CAROLINA  
DEPT. OF TRANSPORTATION  
DIVISION OF HIGHWAYS  
RALEIGH, N.C.


ROADWAY DETAIL DRAWING FOR  
**BRIDGE APPROACH FILLS**  
TYPE 1 APPROACH FILL  
APPROACH FILL FOR  
BRIDGE ABUTMENT

SHEET 1 OF 2

STATE OF NORTH CAROLINA  
DEPT. OF TRANSPORTATION  
DIVISION OF HIGHWAYS  
RALEIGH, N.C.

ROADWAY DETAIL DRAWING FOR  
**BRIDGE APPROACH FILLS**  
TYPE 1 APPROACH FILL FOR  
BRIDGE ABUTMENT

SHEET 2 OF 2

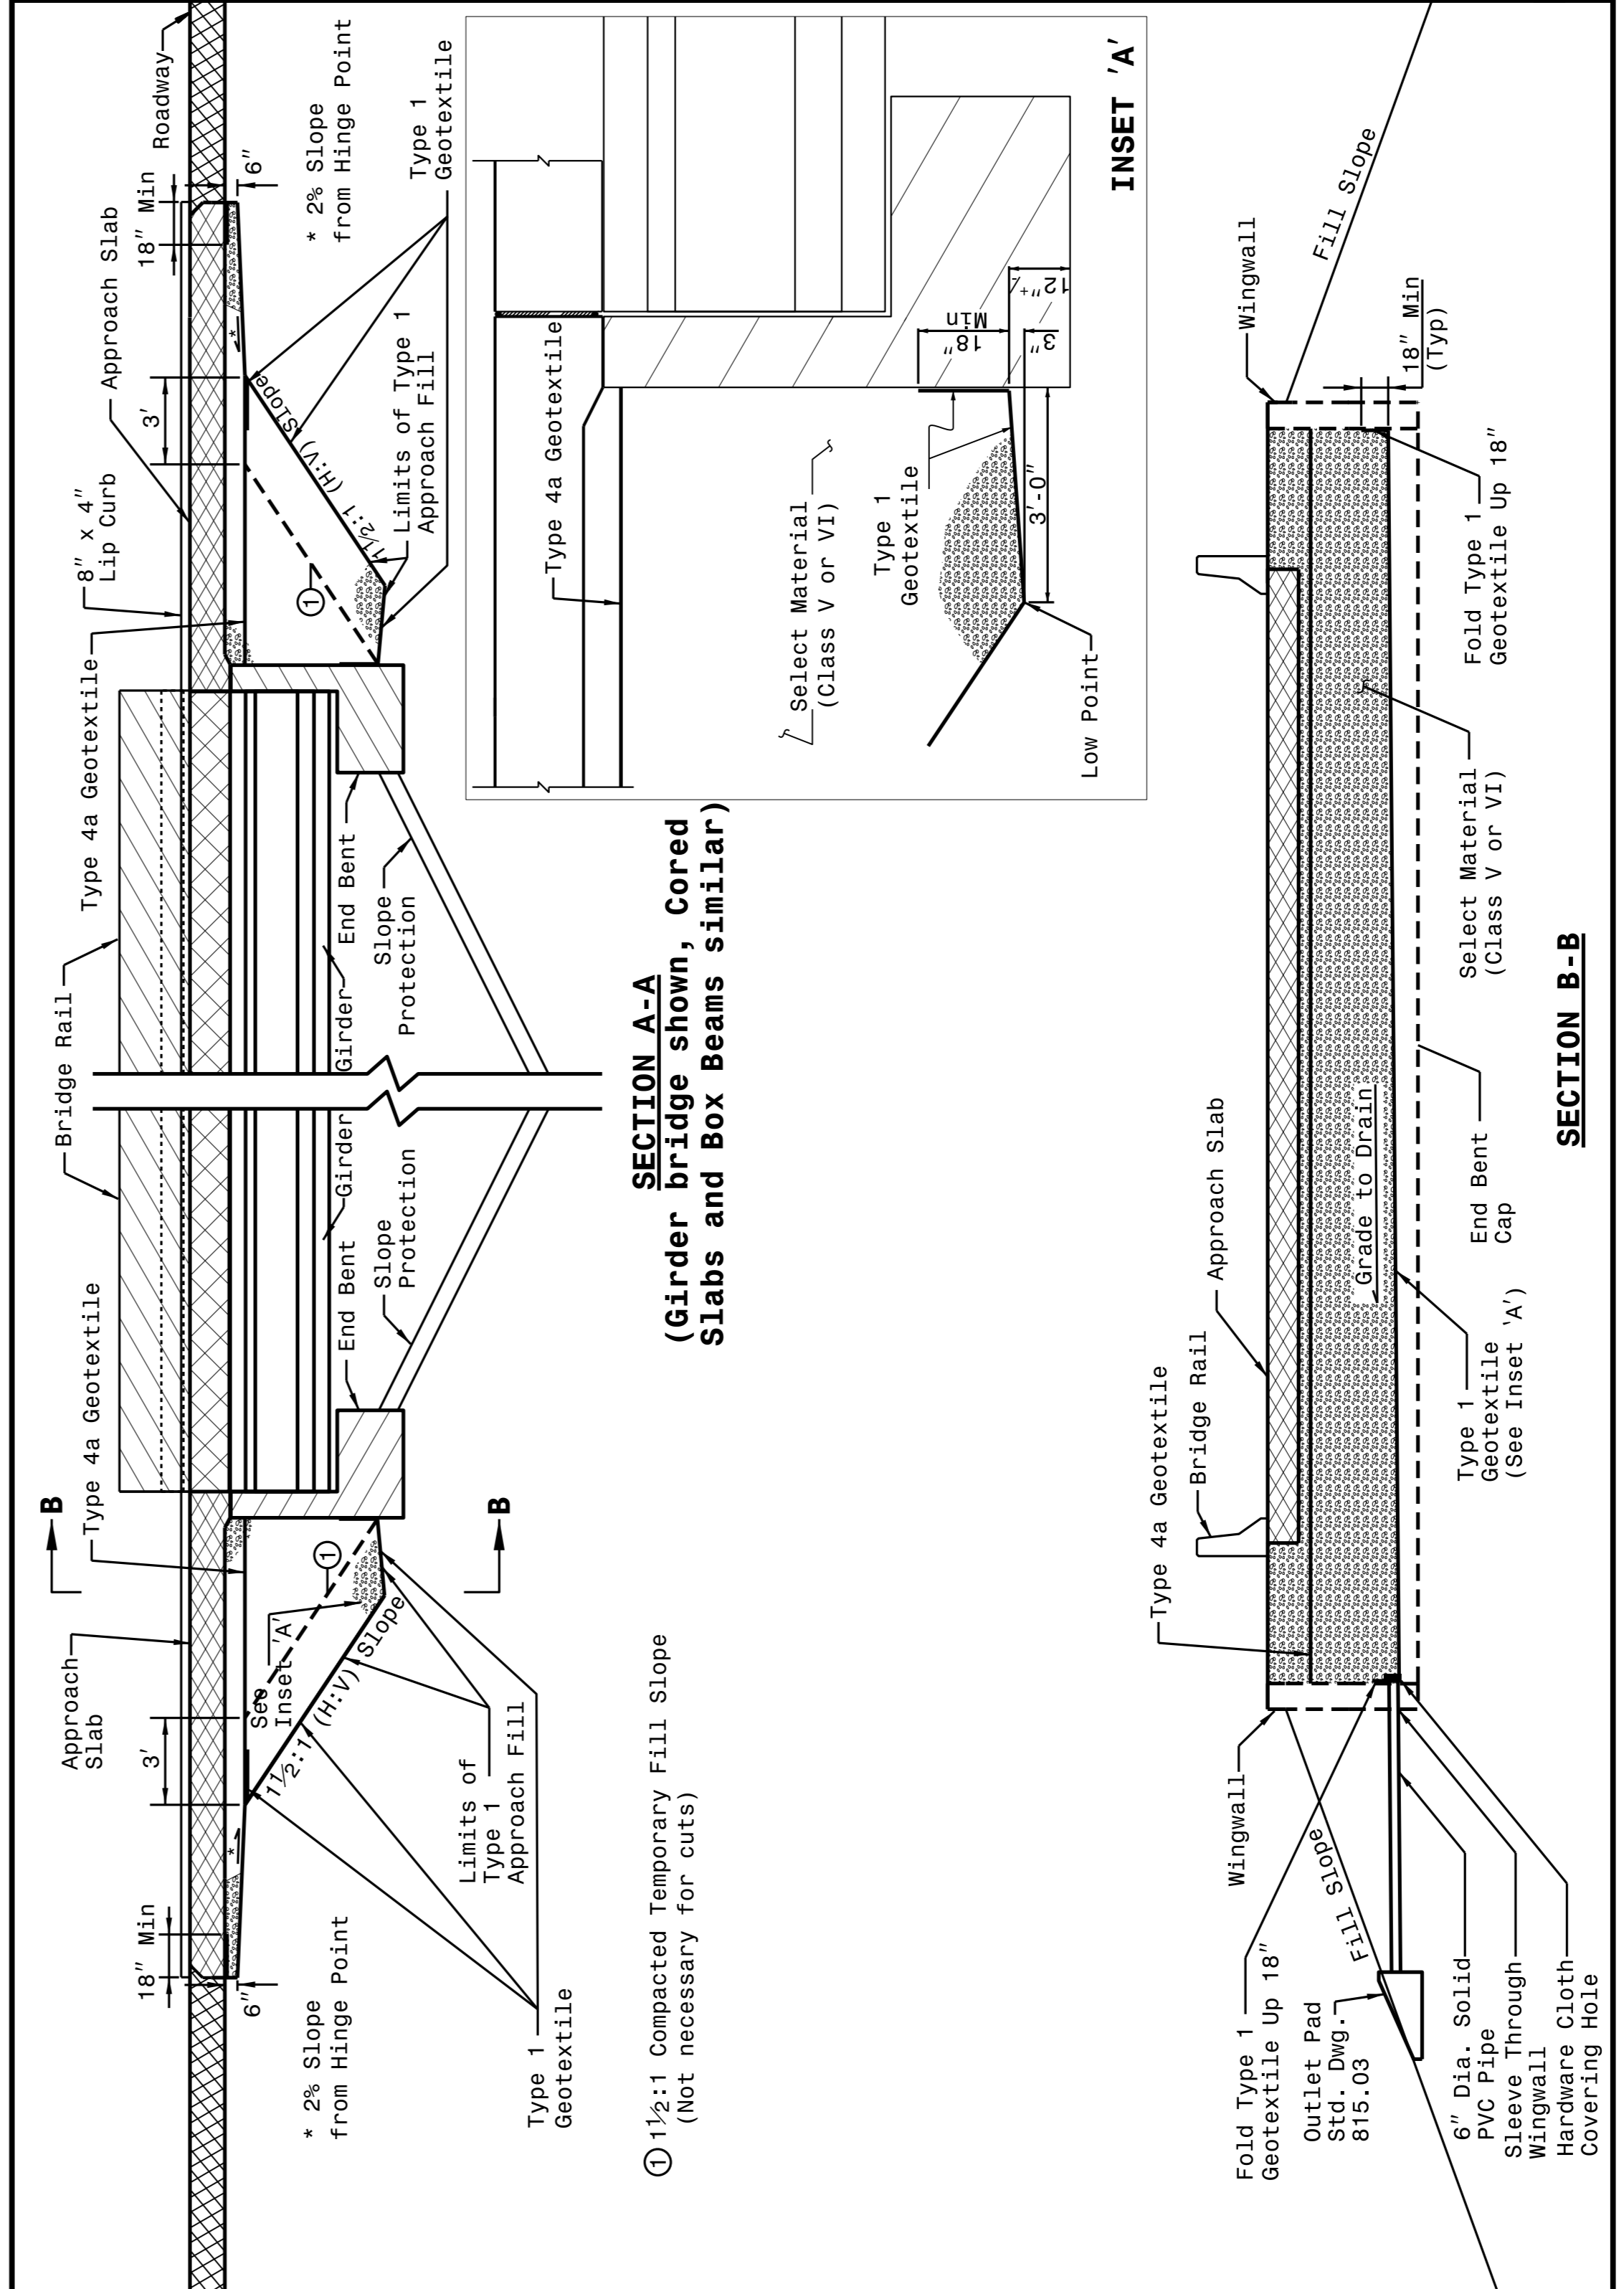

STATE OF NORTH CAROLINA  
DEPT. OF TRANSPORTATION  
DIVISION OF HIGHWAYS  
RALEIGH, N.C.

ROADWAY DETAIL DRAWING FOR  
**BRIDGE APPROACH FILLS**  
TYPE 1 APPROACH FILL  
APPROACH FILL FOR  
BRIDGE ABUTMENT

SHEET 2 OF 2

30-JUN-2023 12:42  
42301.dwg  
\$\$\$\$\$USERNAME\$\$\$\$\$



DocuSigned by:  
*Scott Hidden*  
10/5/2023

DOCUMENT NOT CONSIDERED FINAL  
UNLESS ALL SIGNATURES COMPLETED

**CONTRACT STANDARDS  
AND DEVELOPMENT UNIT**  
Office 919-707-6950 FAX 919-250-4119

**SEE TITLE BLOCK**

ORIGINAL BY: K KEMPFF DATE: 07-30-23  
MODIFIED BY: DATE: \_\_\_\_\_  
CHECKED BY: DATE: \_\_\_\_\_  
FILE SPEC.: DATE: \_\_\_\_\_