

Place Matting for Erosion Control  
on Slope as Work Allows.

- L2- Sta. 48+00 RT. to Sta. 53+78.25 RT.
- L2- Sta. 49+00 LT. to Sta. 53+78.25 LT.
- L2- Sta. 56+23.70 RT. to Sta. 64+15 RT.
- L2- Sta. 56+23.70 LT. to Sta. 61+50 LT.

NOTE: UTILIZE FABRIC INSERT INLET PROTECTION DEVICES IN LIEU OF ROCK INLET SEDIMENT TRAPS, TYPE C AS DIRECTED BY THE ENGINEER.

DO NOT DISTURB DETENTION POND. FUNCTION OF POND IS TO BE FULLY PRESERVED.

DO NOT DISTURB MANHOLE & 30" RCP

3  
KILLOUGH FAMILY FARM 2I, LLC.  
DB 5867 PG 694  
PC 1 PG 101

138 x 46 x 3  
2.5 inch Skimmer  
with 2.25 inch  
Orifice Diameter  
24 ft. weir  
ID 4.3

-RR2- POT Sta. 10+00.00  
-RR1- POT Sta. 10+00.00  
-RR3- POT Sta. 10+00.00

MATCHLINE -L2- STA. 51+50 SEE SHEET A

4  
JAY P. ROSS  
DB 6293 PG 238  
PC 1 PG 101


72 x 13 x 3  
1.5 inch Skimmer  
with 0.75 inch  
Orifice Diameter  
4 ft. weir  
ID 4.2

-RR2- POT Sta. 12+50.00  
-RR1- POT Sta. 12+50.00  
-RR3- POT Sta. 12+50.00

6  
ALTON PROPERTIES, LLC.  
DB 4747 PG 659

7  
TOWN OF INDIAN TRAIL  
DB 5468 PG 1  
PC M PG 830

MATCHLINE -L2- STA. 63+00 SEE SHEET 6

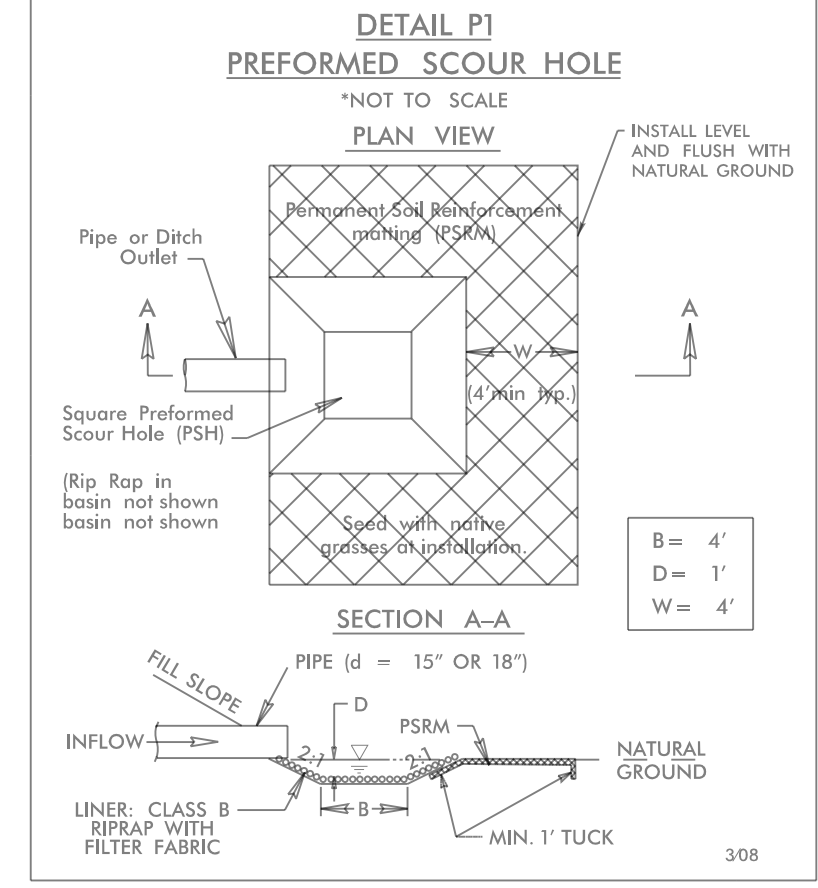

-L2- STA 52+40 (RT)  
-L2- STA 56+62 (RT)  
-L2- STA 61+80 (RT)

