

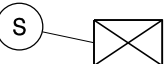


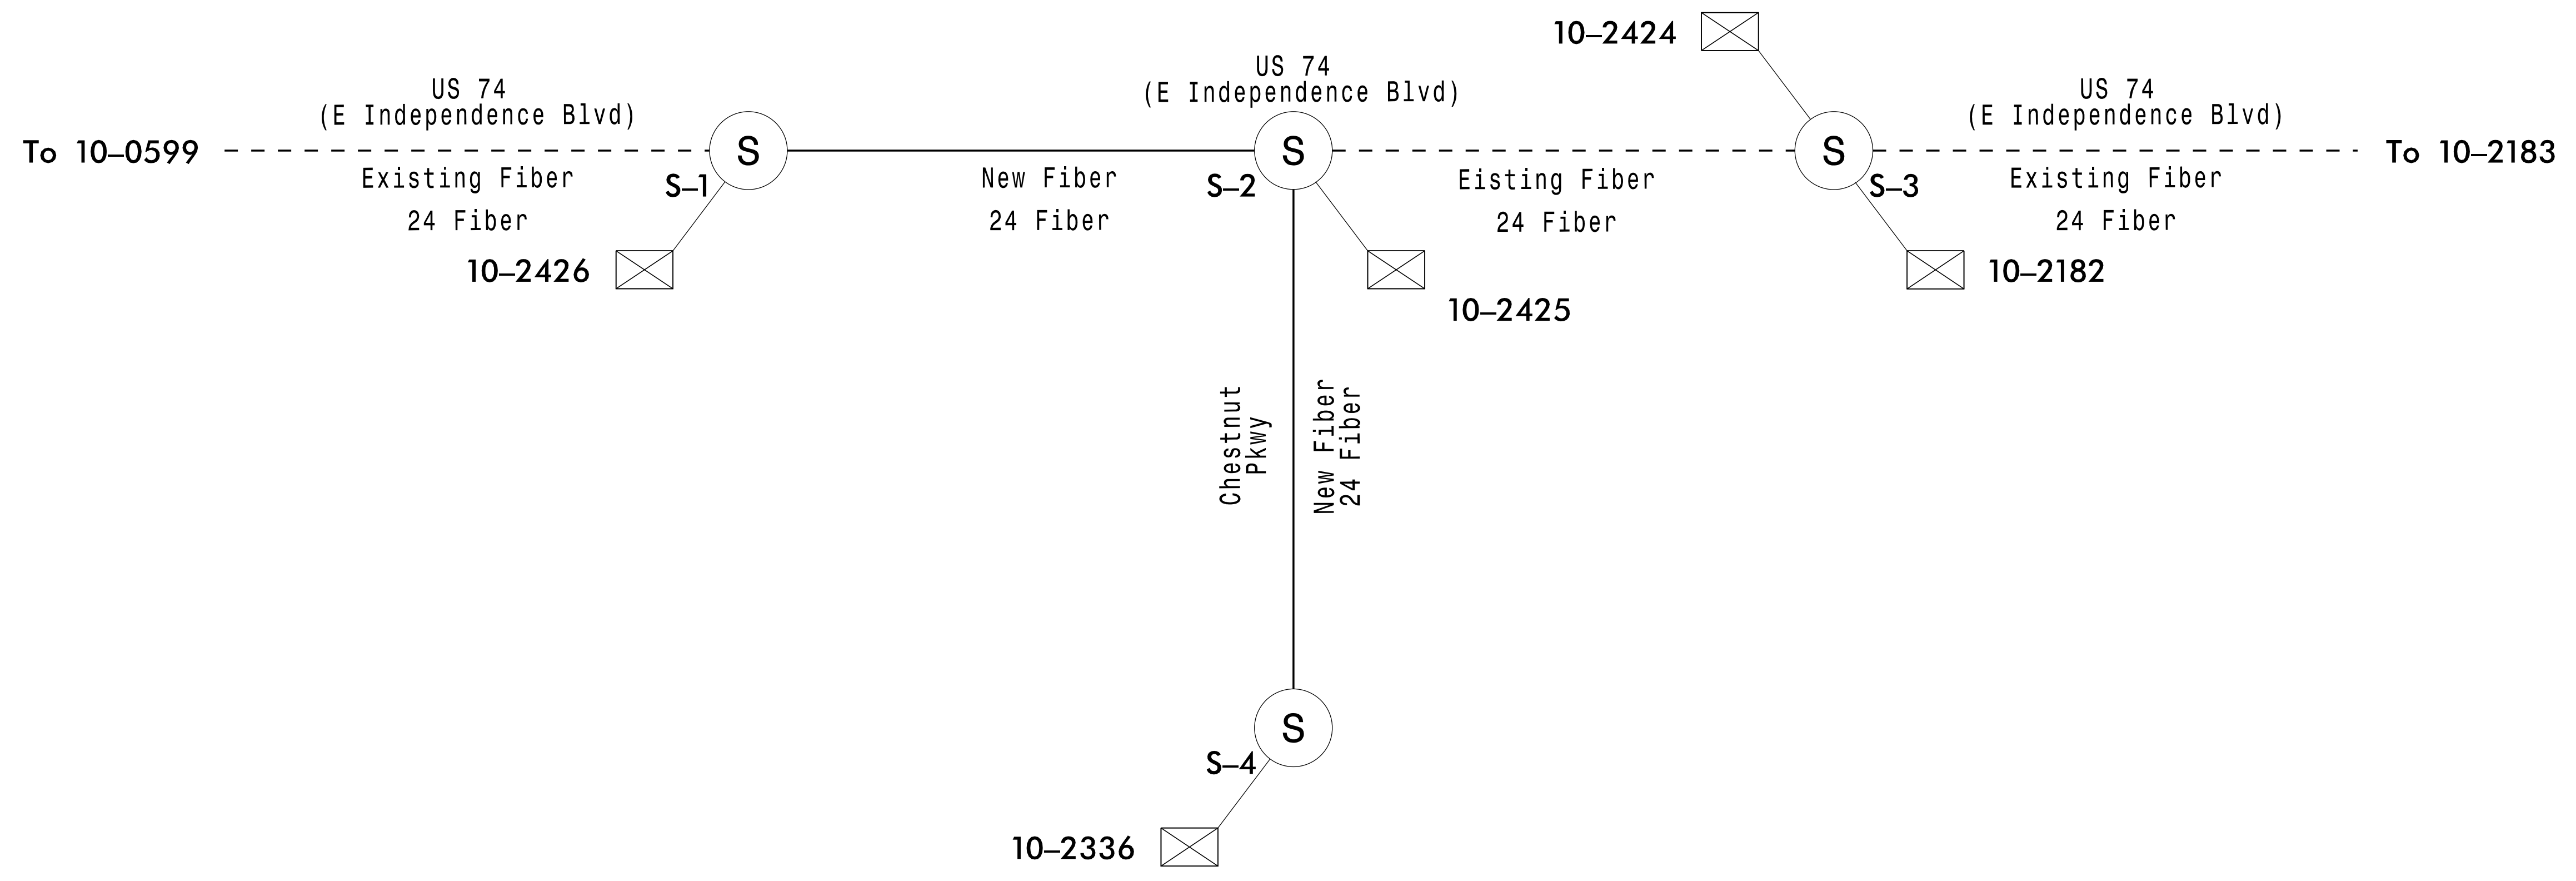

FIBER-OPTIC SCHEMATIC




LEGEND

-  CABLE-TO-CABLE SPLICE
-  12 FIBER DROP SPLICE TO SIGNAL CABINET
-  NEW FIBER-OPTIC CABLE
-  EXISTING FIBER-OPTIC CABLE
- S-###** SPLICE NUMBER
- 10-###** STATE SIGNAL INVENTORY NUMBER

5/4/2023 8:07:15 PM R:\Projects\2023\05\10\Signal\10-33 Indian Trail\Sheet\KLU-S08scop03.dgn



Prepared for the Offices of:

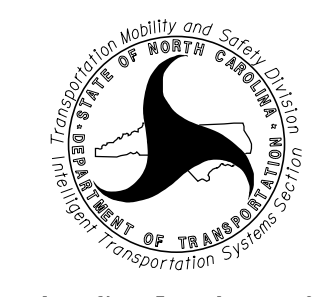


750 N. Greenfield Pkwy, Garner, NC 27529
SCALE: N/A

**Signal System-D10-33 Indian Trail
Fiber-Optic Schematic**

Division 10	Union County	Indian Trail
PLAN DATE: May 2023	REVIEWED BY: S.G. Haynie	
PREPARED BY: O. Drobny	REVIEWED BY: V. L. Kaiser	
REVISIONS	INIT.	DATE

SEAL

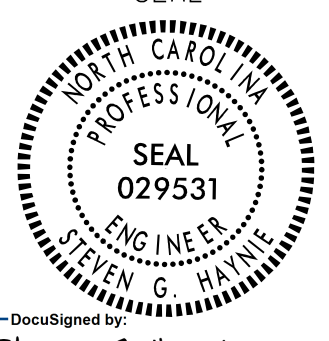

DocuSigned by:
Steven G. Haynie 5/18/2023

CADD Filename: U-5808scop03.dgn

DOCUMENT NOT CONSIDERED FINAL UNLESS ALL SIGNATURES COMPLETED