

09\_08/2019

29-AUG-2023 09:31 \\cort\mead\hunt\com\shared\folder\sventp\4306200\156543\0\TECH\Utilities\UC\Utility Construction\U5808\_ut\_fsh\_UC01.psh.dgn \$\$\$SERVERNAME\$\$\$




TIP PROJECT: U-5808

STATE OF NORTH CAROLINA  
DIVISION OF HIGHWAYS

T.I.P. NO.	SHEET NO.
U-5808	UC-1

# UTILITY CONSTRUCTION PLANS UNION COUNTY

LOCATION: CHESTNUT LANE CONNECTOR (SR 1362) FROM MATTHEWS  
INDIAN TRAIL ROAD (SR 1367) TO GRIBBLE ROAD (SR 1368)  
AND US 74 INTERSECTION IMPROVEMENTS  
TYPE OF WORK: UTILITY CONSTRUCTION

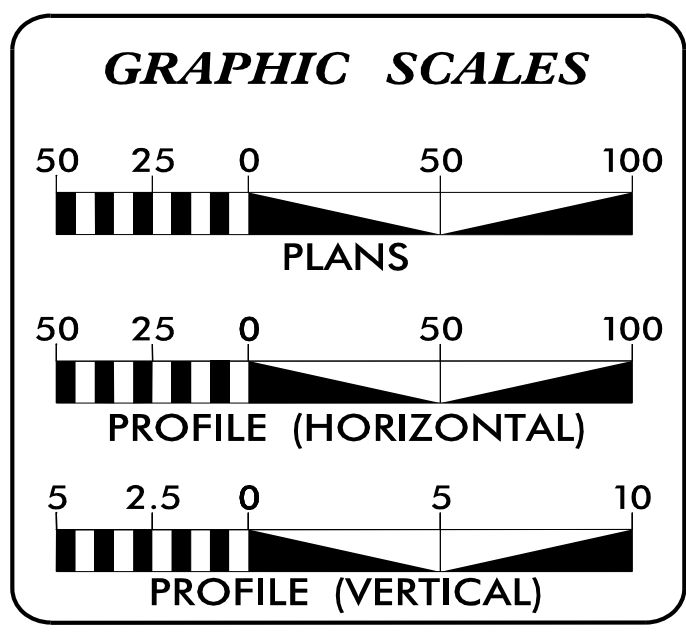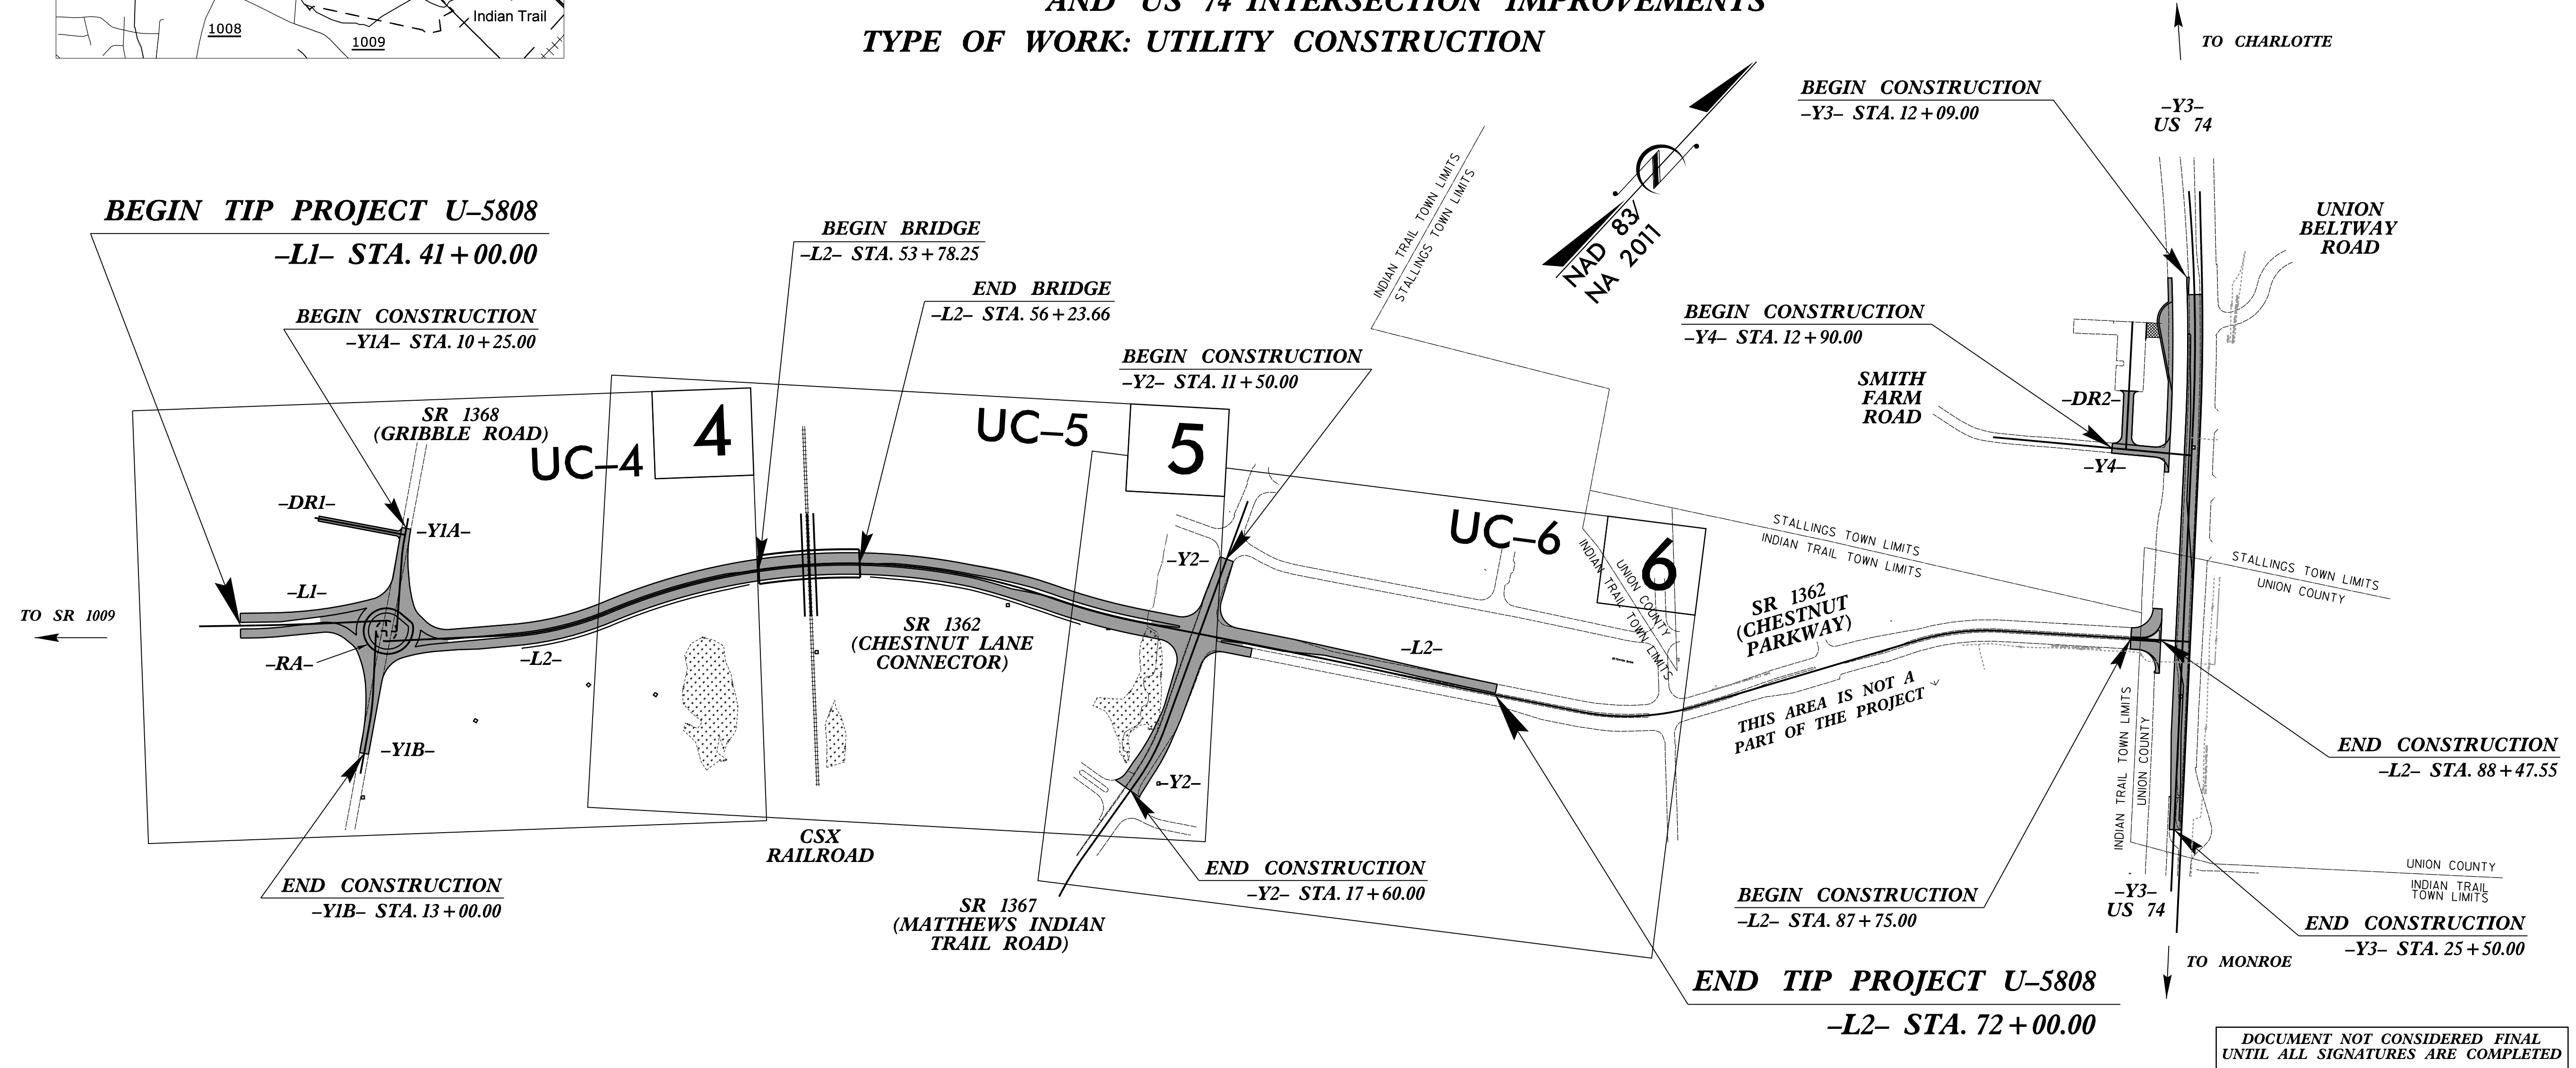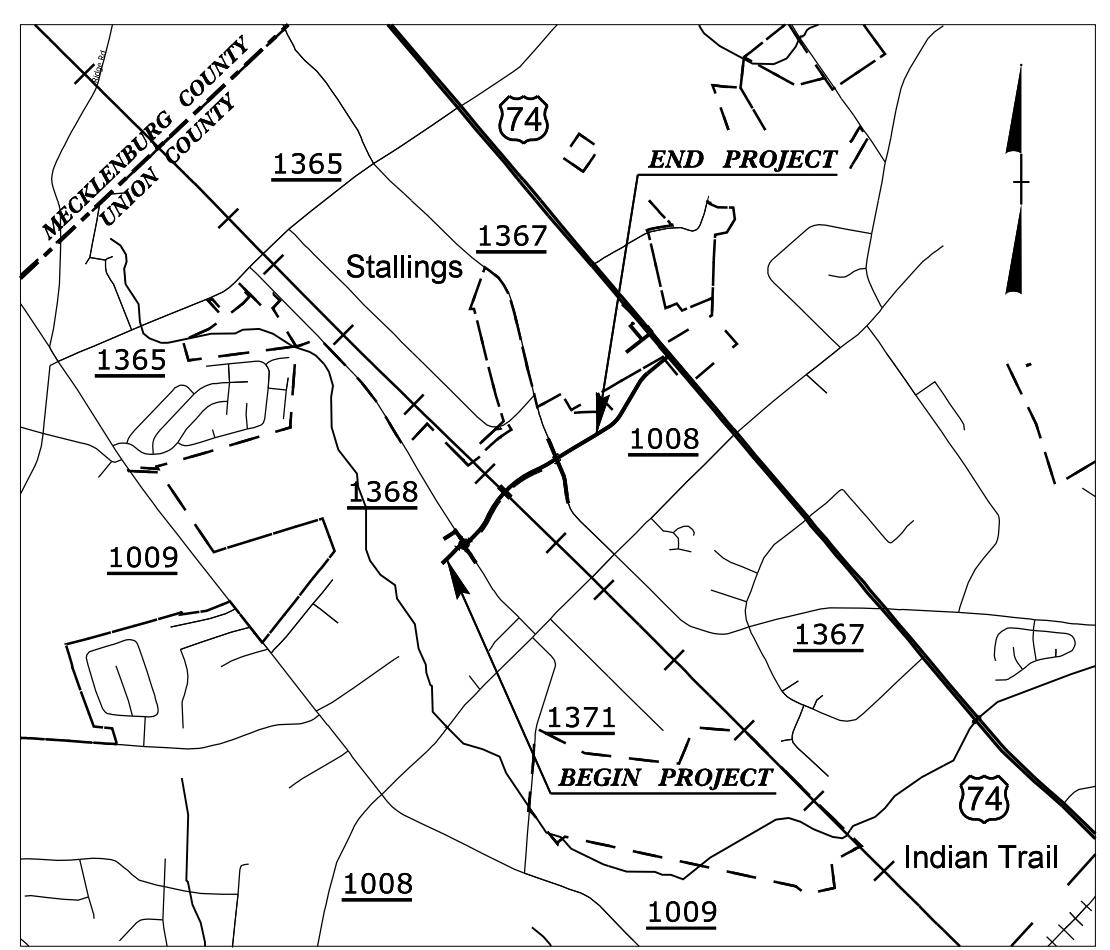

**INDEX OF SHEETS**

SHEET NO.:	DESCRIPTION:
UC-1	TITLE SHEET
UC-2	UTILITY SYMBOLOGY
UC-3 THRU UC-3B	NOTES
UC-3C	DETAILS
UC-4 THRU UC-7	UTILITY CONSTRUCTION SHEETS
UC-8 THRU UC-9	PROFILE SHEETS


**WATER AND SEWER OWNERS ON PROJECT**

(A) WATER - UNION COUNTY  
(B) SANITARY SEWER - UNION COUNTY

PREPARED IN THE OFFICE OF  
**Mead & Hunt**

111 E. Hargett Street, Suite 300  
Raleigh, North Carolina 27601  
919-714-8670 | meadhunt.com  
NC License No. F-1235

Rick DeCola, P.E. PROJECT MANAGER  
Kevin Barnes, P.E. UTILITY MANAGER  
Jennifer Smith, P.E. UTILITY DESIGNER

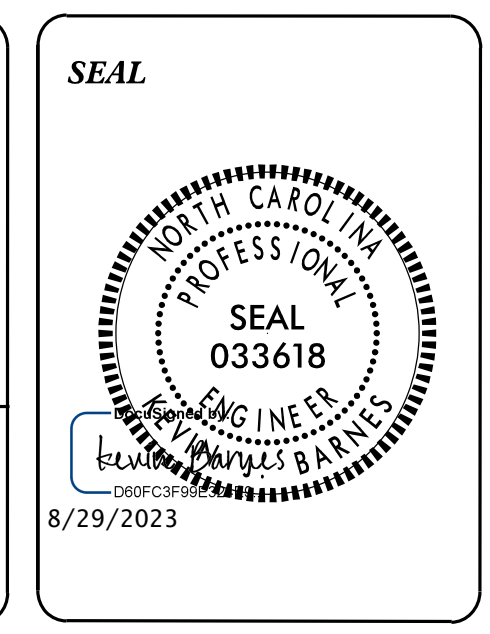

**DIVISION OF HIGHWAYS**  
DIVISION 10  
716 W. MAIN STREET  
ALBEMARLE, NC 28001  
PHONE (704) 983-4400  
FAX (704) 982-3146

Travis Preslar, PE DIVISION PROJECT TEAM LEAD  
Donald Griffith DIVISION PROJECT MANAGER  
Lynn Basinger DIVISION UTILITY COORDINATOR  
Donald E. Hampton REGIONAL UTILITIES ENGINEER

DOCUMENT NOT CONSIDERED FINAL  
UNTIL ALL SIGNATURES ARE COMPLETED