


5/14/2017

PROJECT REFERENCE NO.	SHEET NO.
U-5808	UC-7
THIS SHEET CORRESPONDS TO RDY-7	
DESIGNED BY: KJB	
DRAWN BY: JLS	
CHECKED BY: RJD	
APPROVED BY:	
REVISED:	
NORTH CAROLINA DEPARTMENT OF TRANSPORTATION	
UTILITIES ENGINEERING SECTION PHONE: (919) 707-6690 FAX: (919) 250-4151	

**Mead&Hunt**  
 111 E. Hargett Street, Suite 300  
 Raleigh, North Carolina 27601  
 919-714-8670 | meadhunt.com  
 NC License No. F-1235

### UTILITY CONSTRUCTION

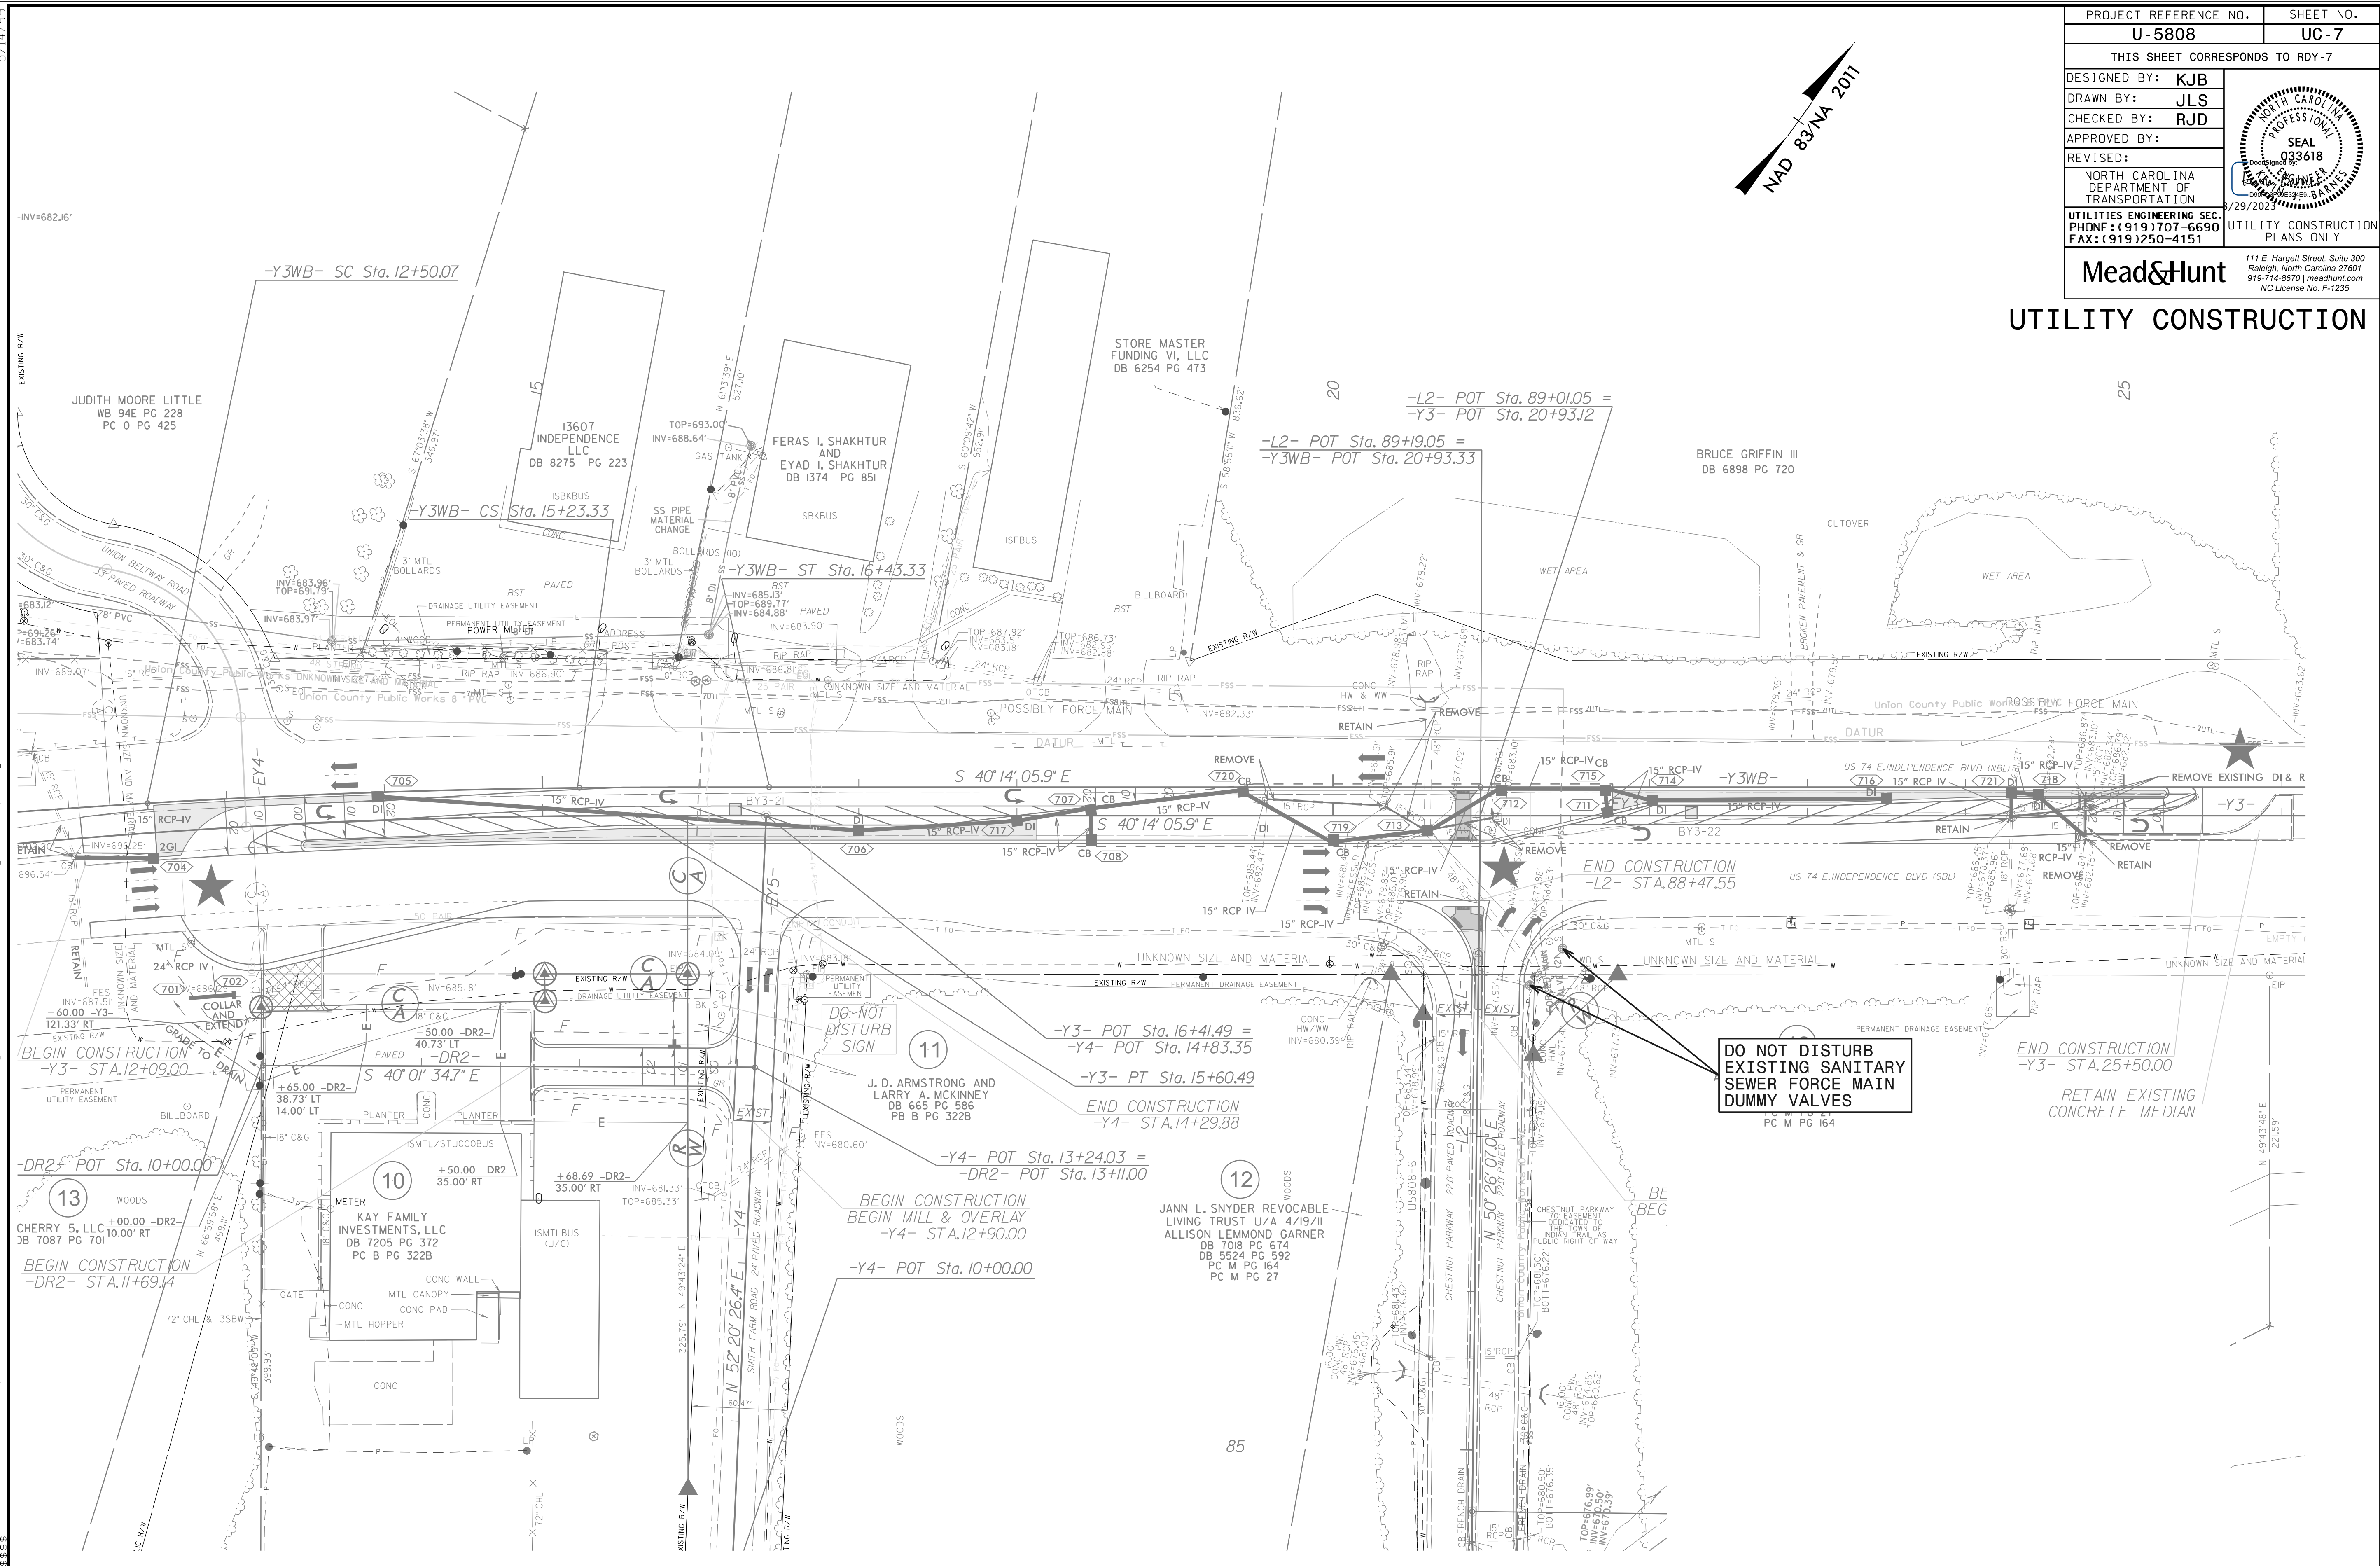

**DO NOT DISTURB  
 EXISTING SANITARY  
 SEWER FORCE MAIN  
 DUMMY VALVES**  
 PC M PG 164

**DOCUMENT NOT CONSIDERED FINAL  
 UNLESS ALL SIGNATURES COMPLETED**

C:\AUG-2023\_09:33 com\sheredf\older\entp\4306200\156543\01\TECH\Utilities UC\Utility Construction\U5808-ut\_rdy07\_UC7\_psh.dgn  
 5/14/2017 10:58:33 AM