



5/28/99

PROJECT REFERENCE NO.	SHEET NO.
U-5808	UC-9
DESIGNED BY: KJB	
DRAWN BY: JLS	
CHECKED BY: RJD	
APPROVED BY:	
REVISED:	
NORTH CAROLINA DEPARTMENT OF TRANSPORTATION UTILITIES ENGINEERING SEC. PHONE: (919) 707-6690 FAX: (919) 250-4151 UTILITY CONSTRUCTION PLANS ONLY	

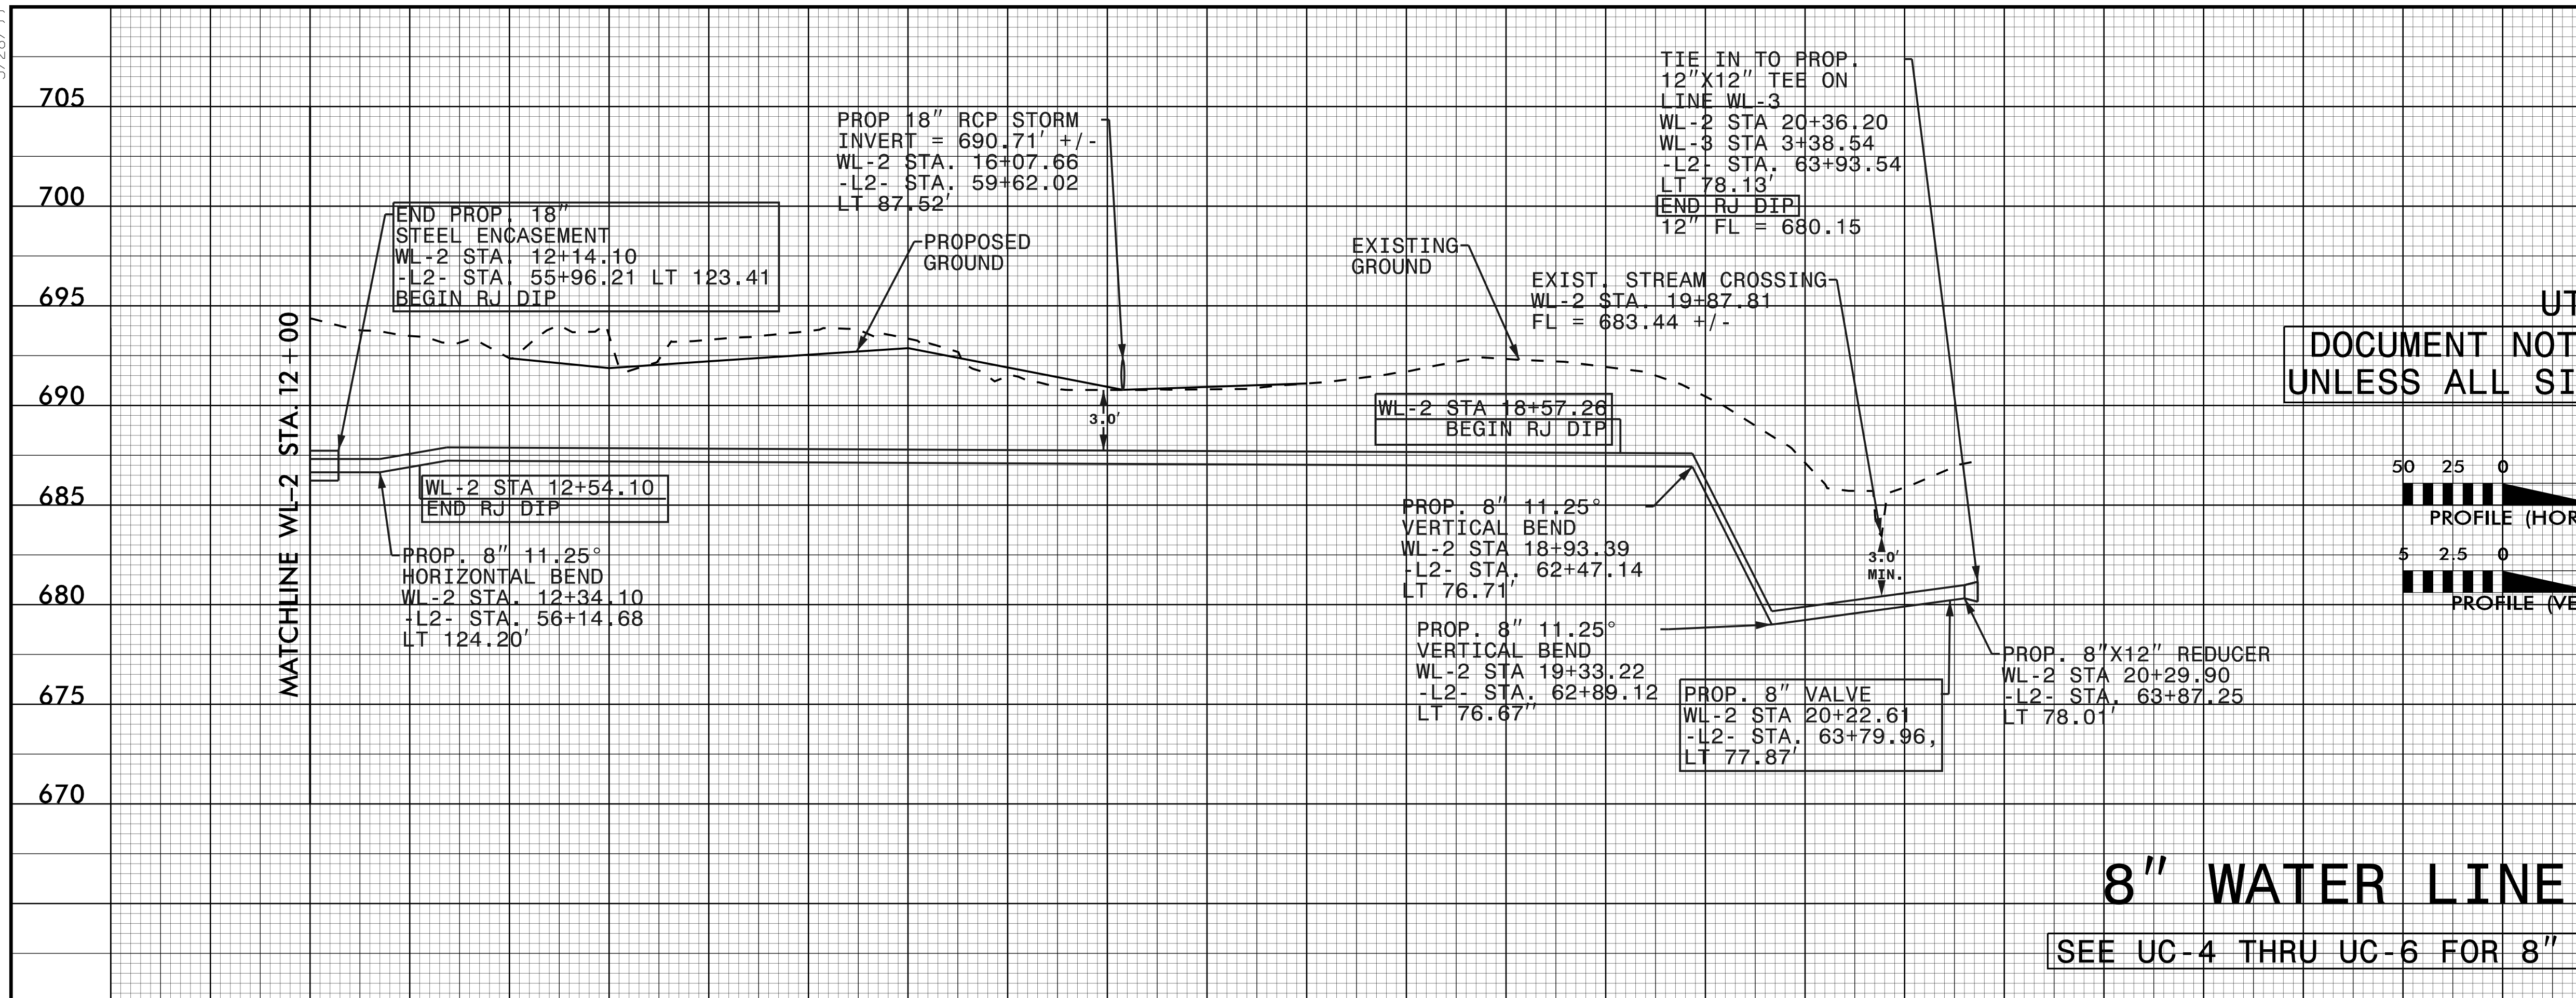


**UTILITY CONSTRUCTION**  
**DOCUMENT NOT CONSIDERED FINAL**  
**UNLESS ALL SIGNATURES COMPLETED**

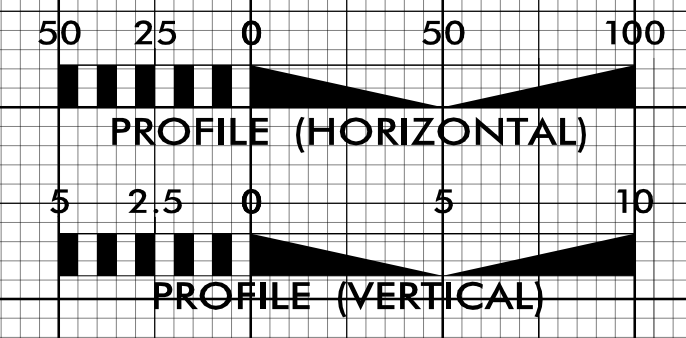

## 8" WATER LINE WL-2

SEE UC-4 THRU UC-6 FOR 8" WATER LINE PLAN

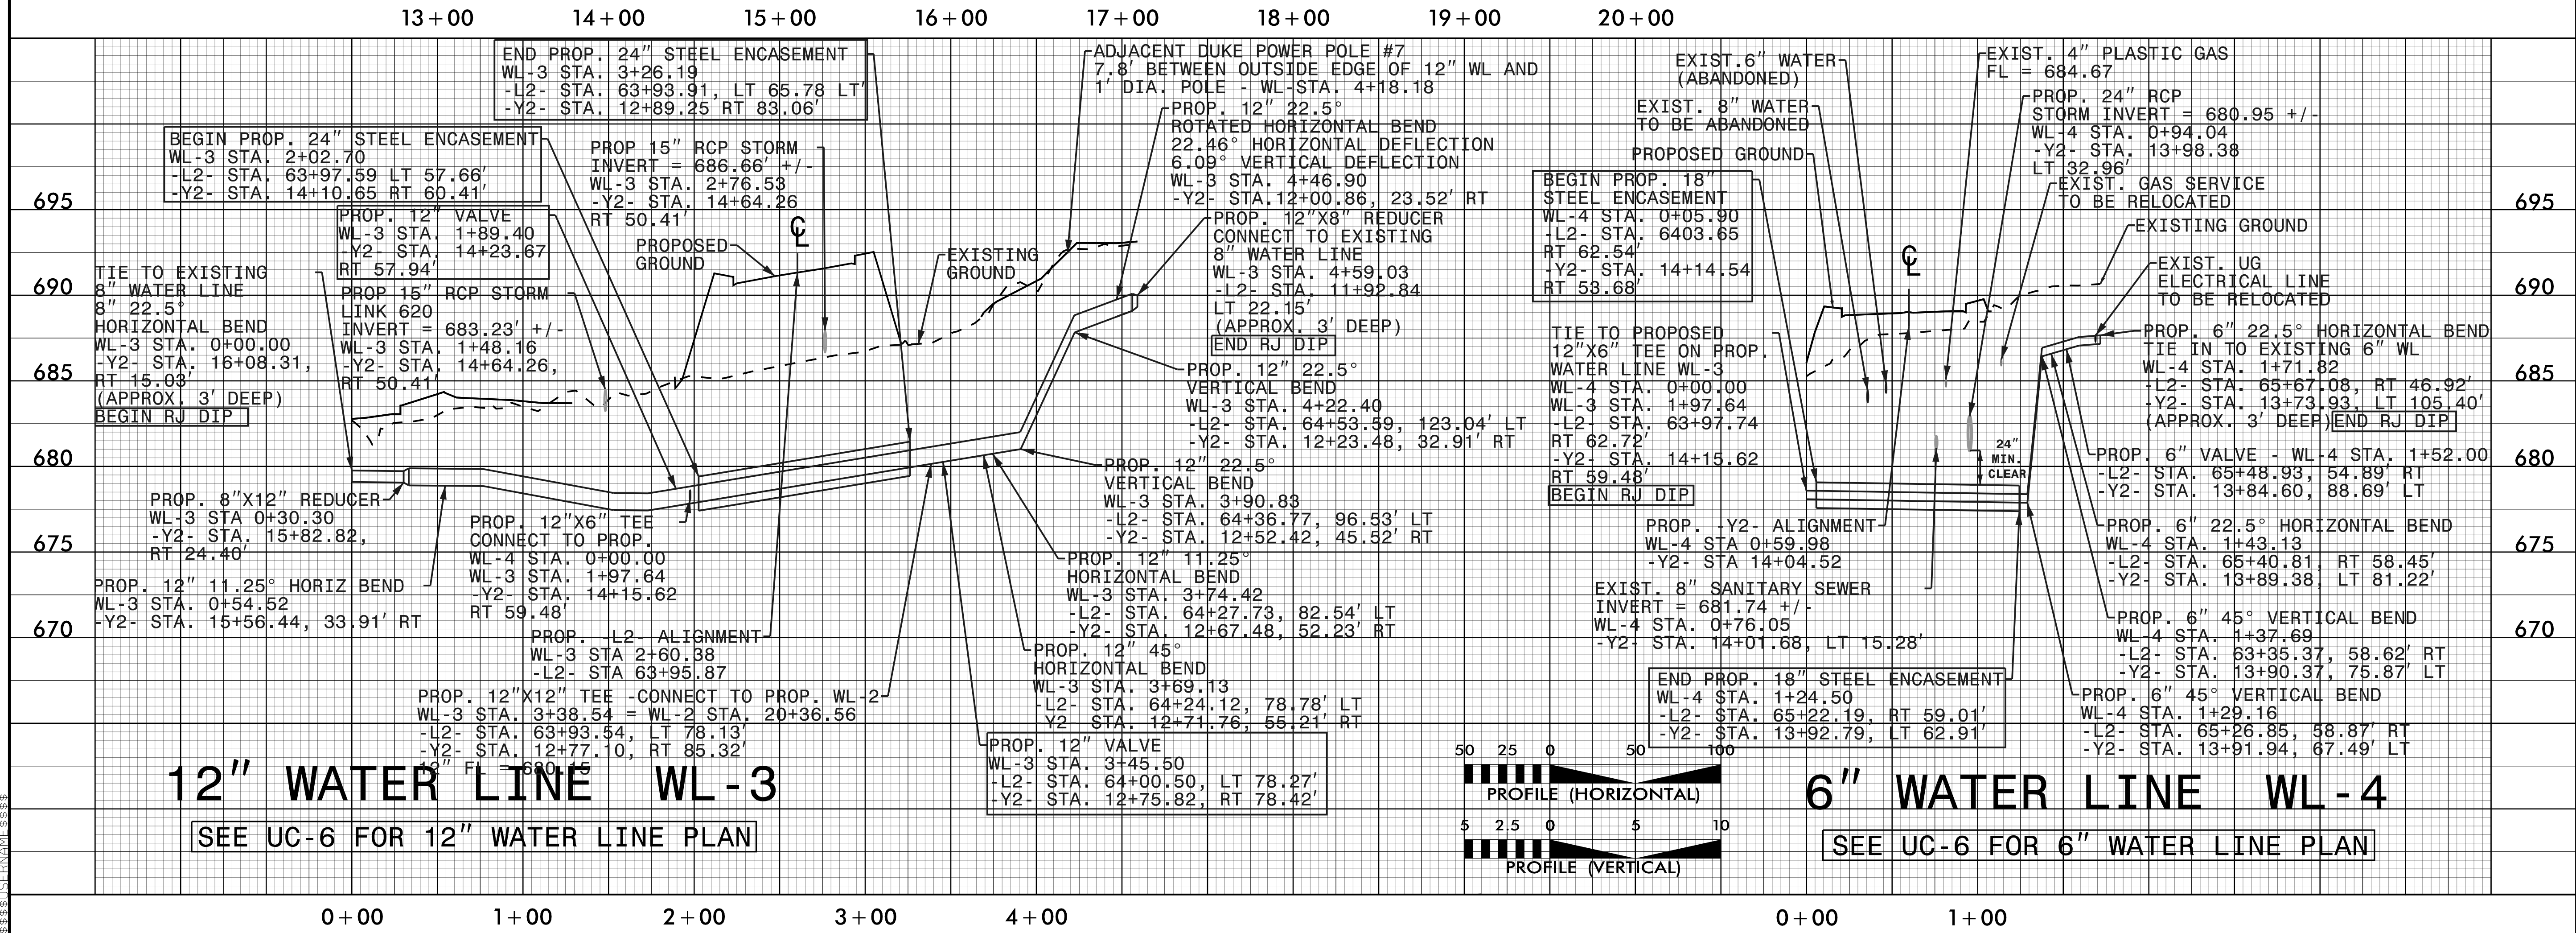


## 12" WATER LINE WL-3

SEE UC-6 FOR 12" WATER LINE PLAN

## 6" WATER LINE WL-4

SEE UC-6 FOR 6" WATER LINE PLAN

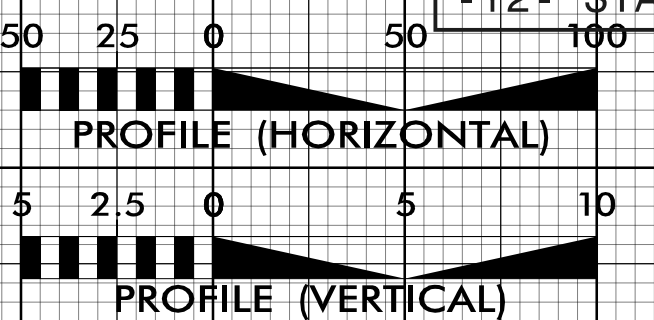

R:\AUG-2003\09133\1000\share\of\folders\ventp\4306200\156543\01\TECH\Utilities\Construction\U5808\_ut\_pl1\_UC08\_psh.dgn  
 8/29/2003 09:33  
 J:\c\cc\share\of\folders\ventp\4306200\156543\01\TECH\Utilities\Construction\U5808\_ut\_pl1\_UC08\_psh.dgn