


6/23/16

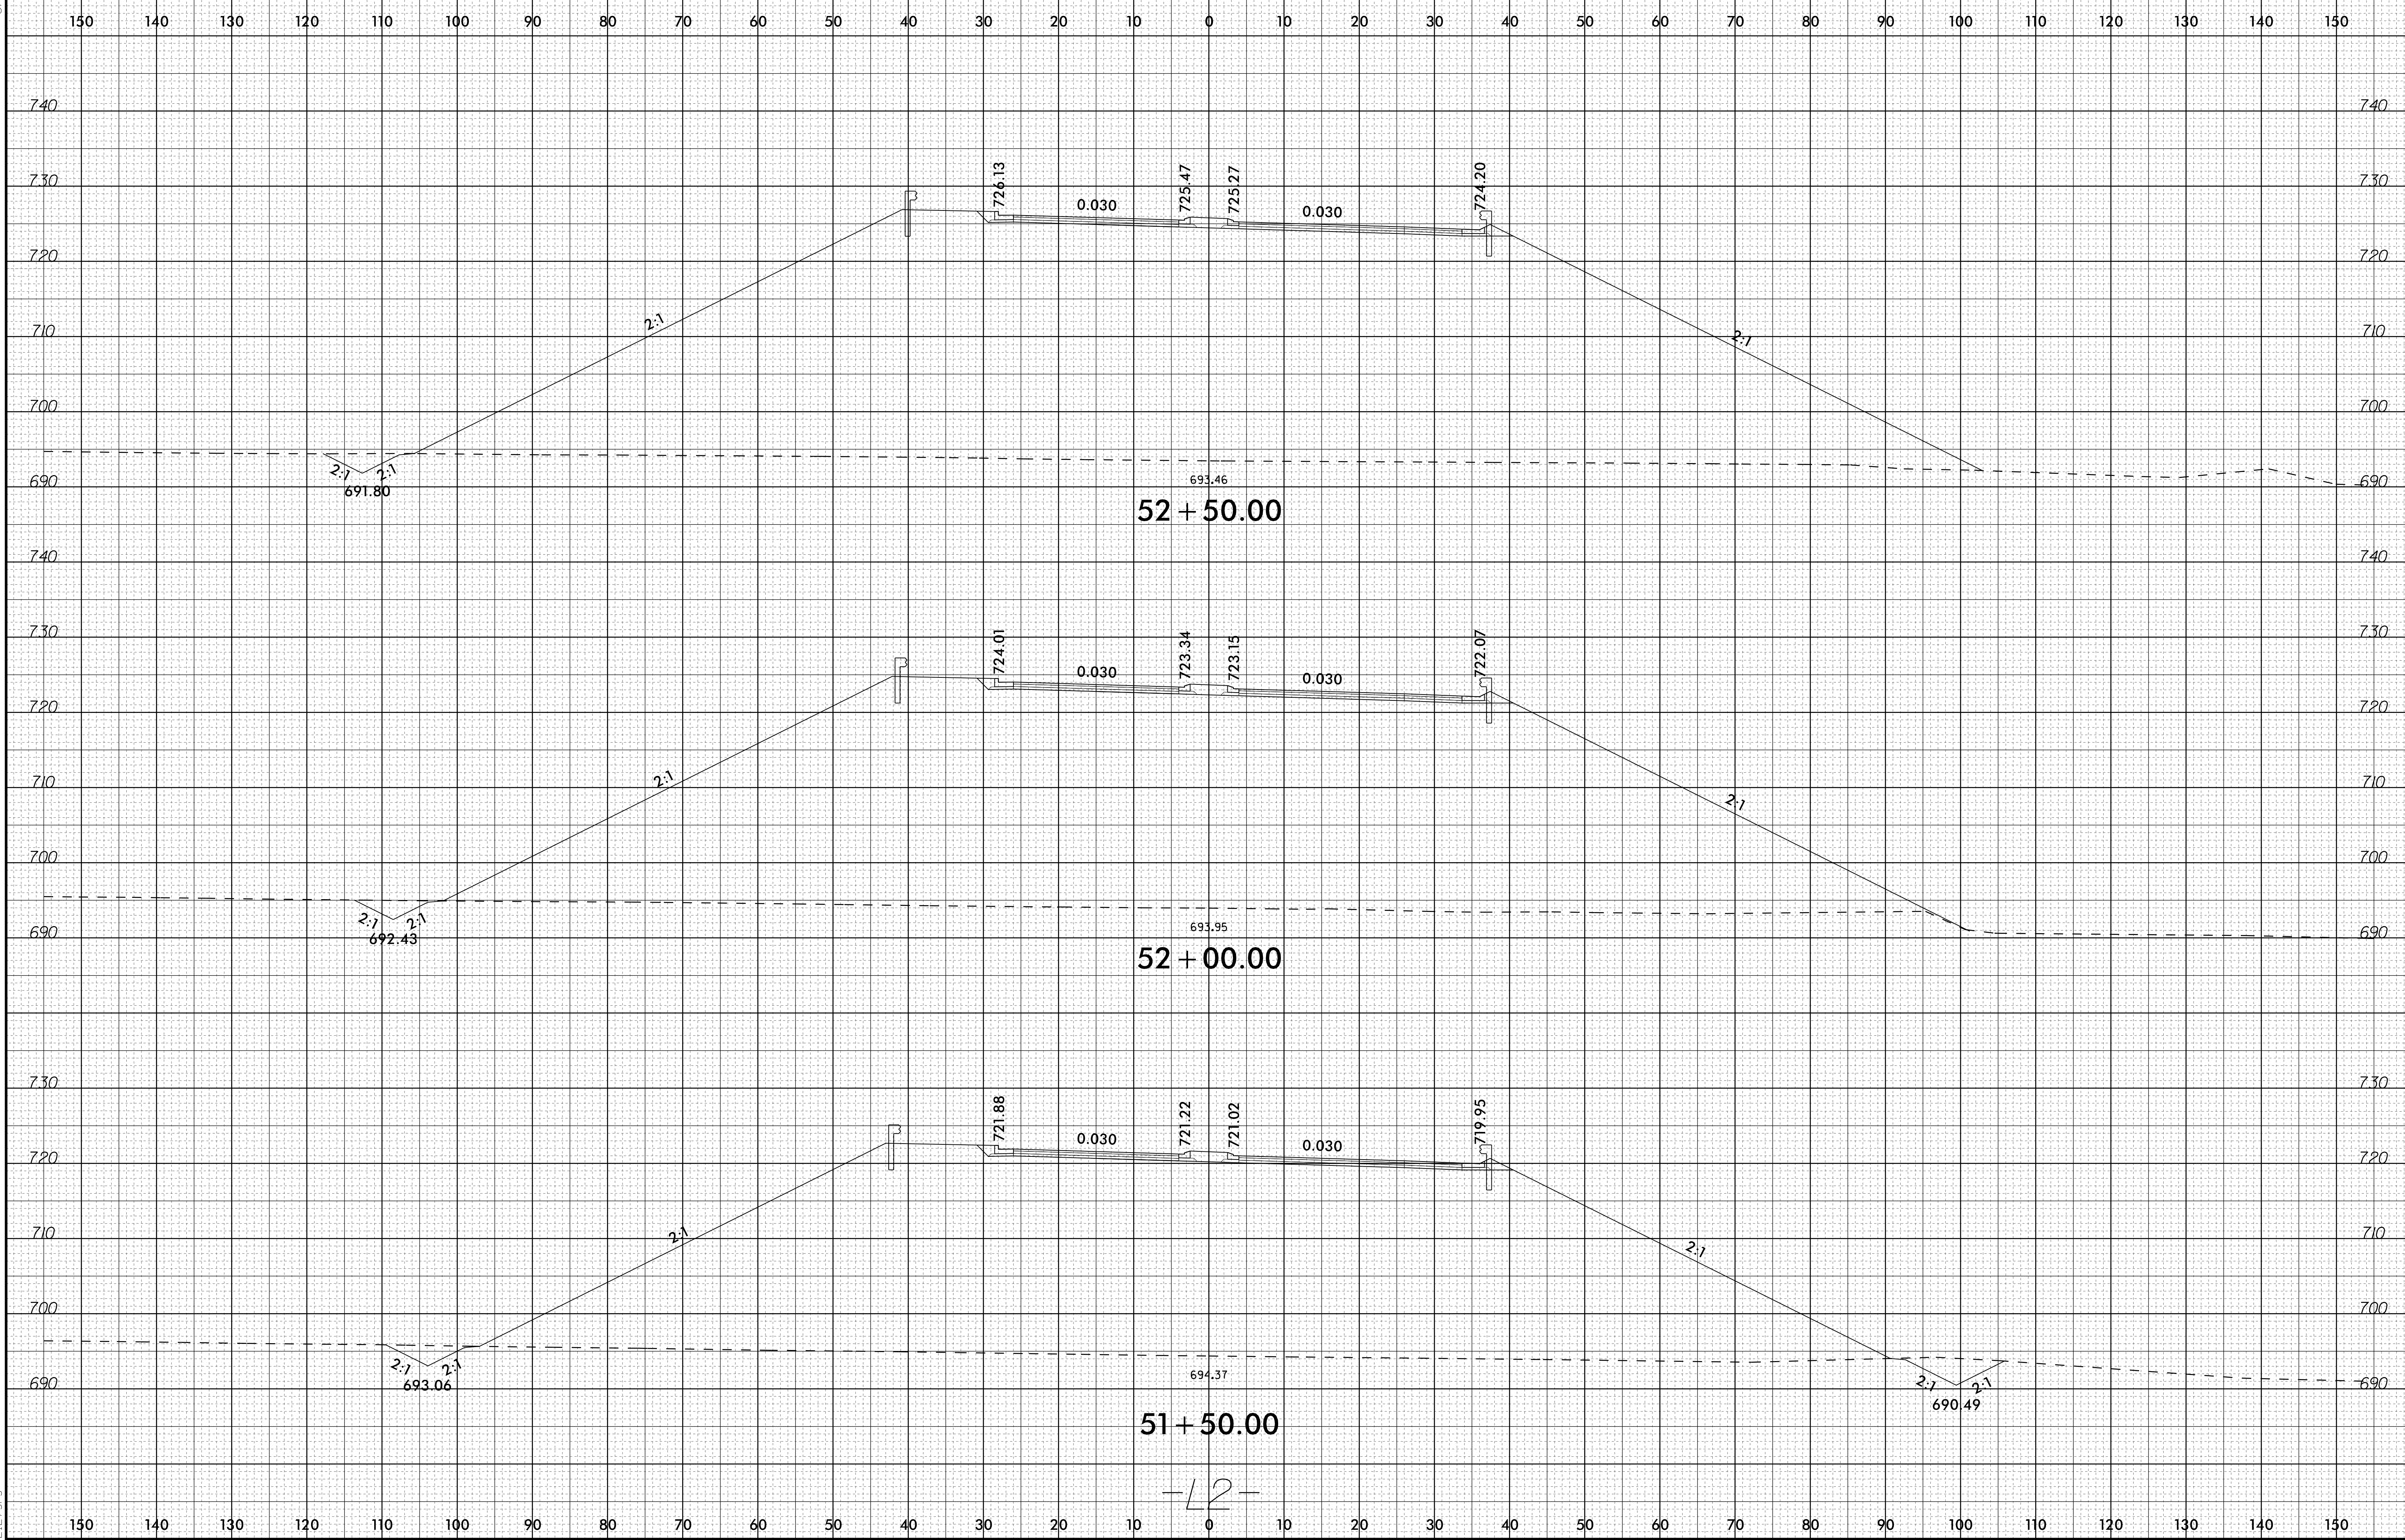

P:\5808\2023\031\U5808_Rdu_xp1.L2.dgn

-L2-