


6/23/16

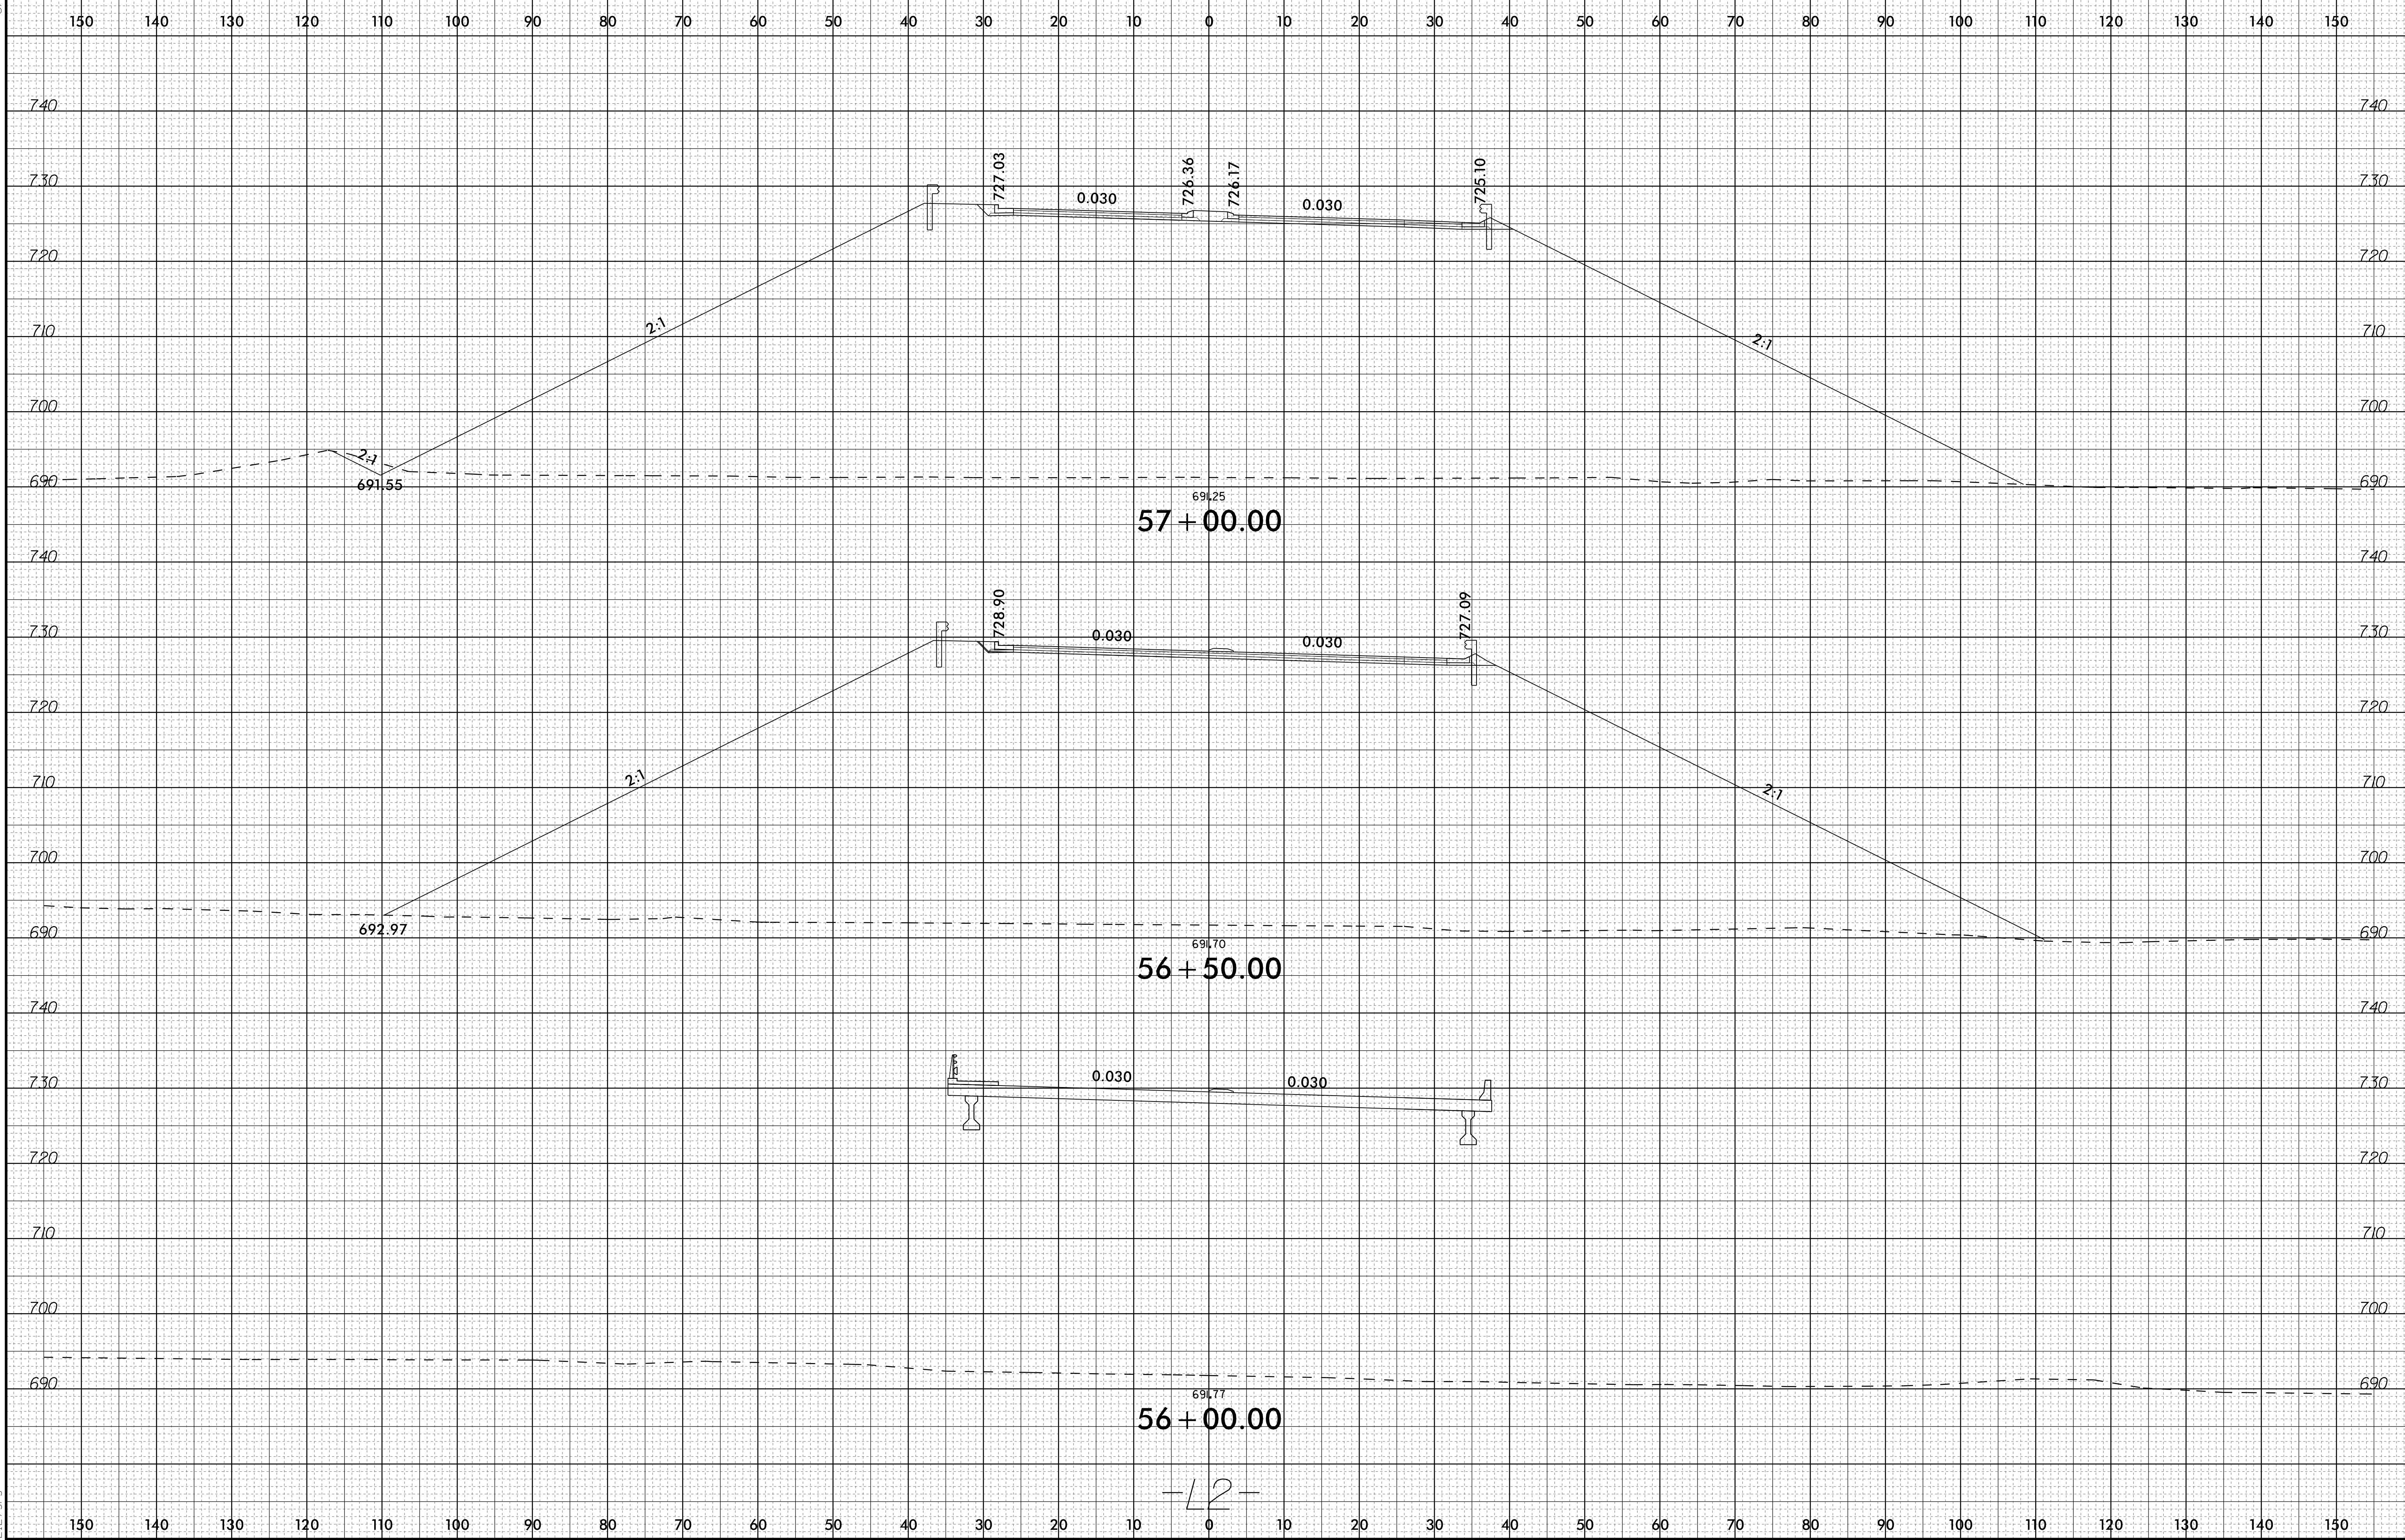

P:\5808\2023\032\U5808\_Rdu\_xpl.L2.dgn  
2/27/23

-L2-