


PROJ. REFERENCE NO.  
U-5808

SHEET NO.  
X-13

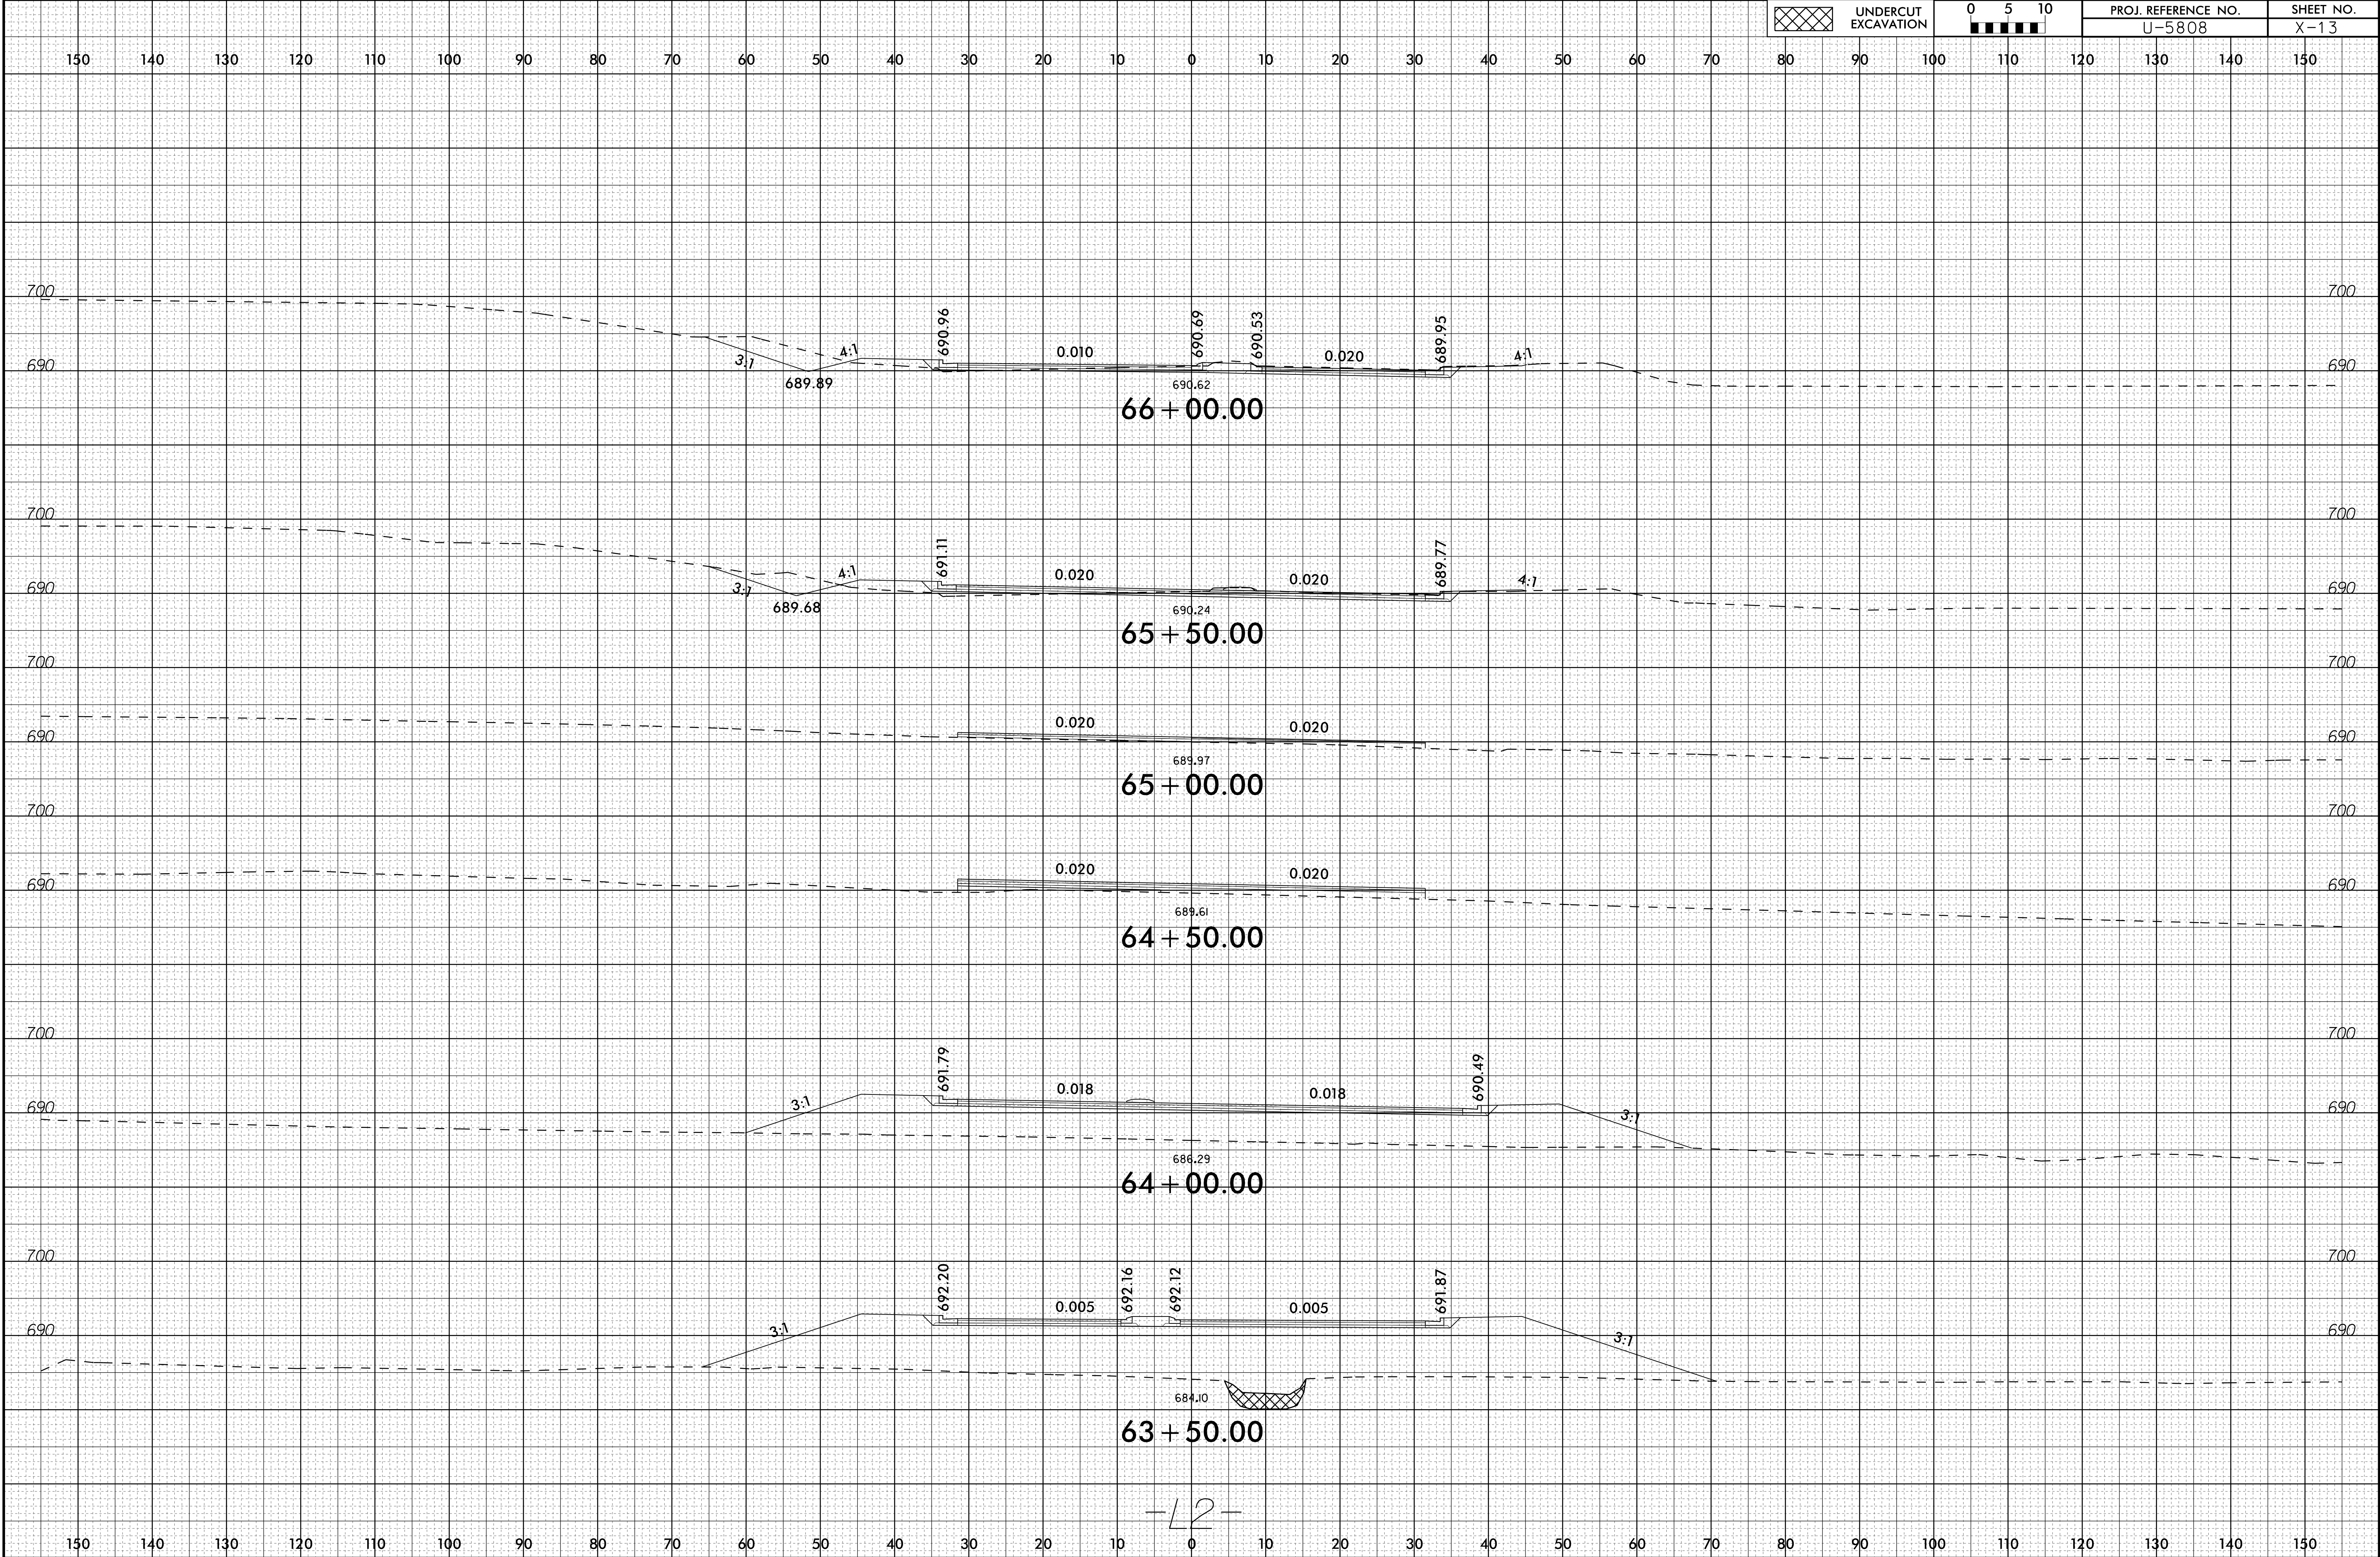

-L2-