



# CROSS SECTION INDEX

LINE	STATION RANGE	SHEETS
-L1-	41+00.00 TO 43+84.47	X-2
-L2-	45+30.33 TO 72+00.00	X-3 THRU X-16
-L2-	87+75.00 TO 88+47.55	X-17
-RA-	10+00.00 TO 13+60.16	X-18 THRU X-19
-Y1A-	10+25.00 TO 11+95.70	X-20
-Y1B-	10+68.59 TO 13+00.00	X-21
-Y2-	11+50.00 TO 17+60.00	X-22 THRU X-24
-Y3-	12+09.00 TO 25+50.00	X-25 THRU X-29
-Y4-	12+90.00 TO 14+29.80	X-30
-DR1-	10+10.00 TO 12+12.16	X-31
-DR2-	11+69.14 TO 12+98.99	X-32






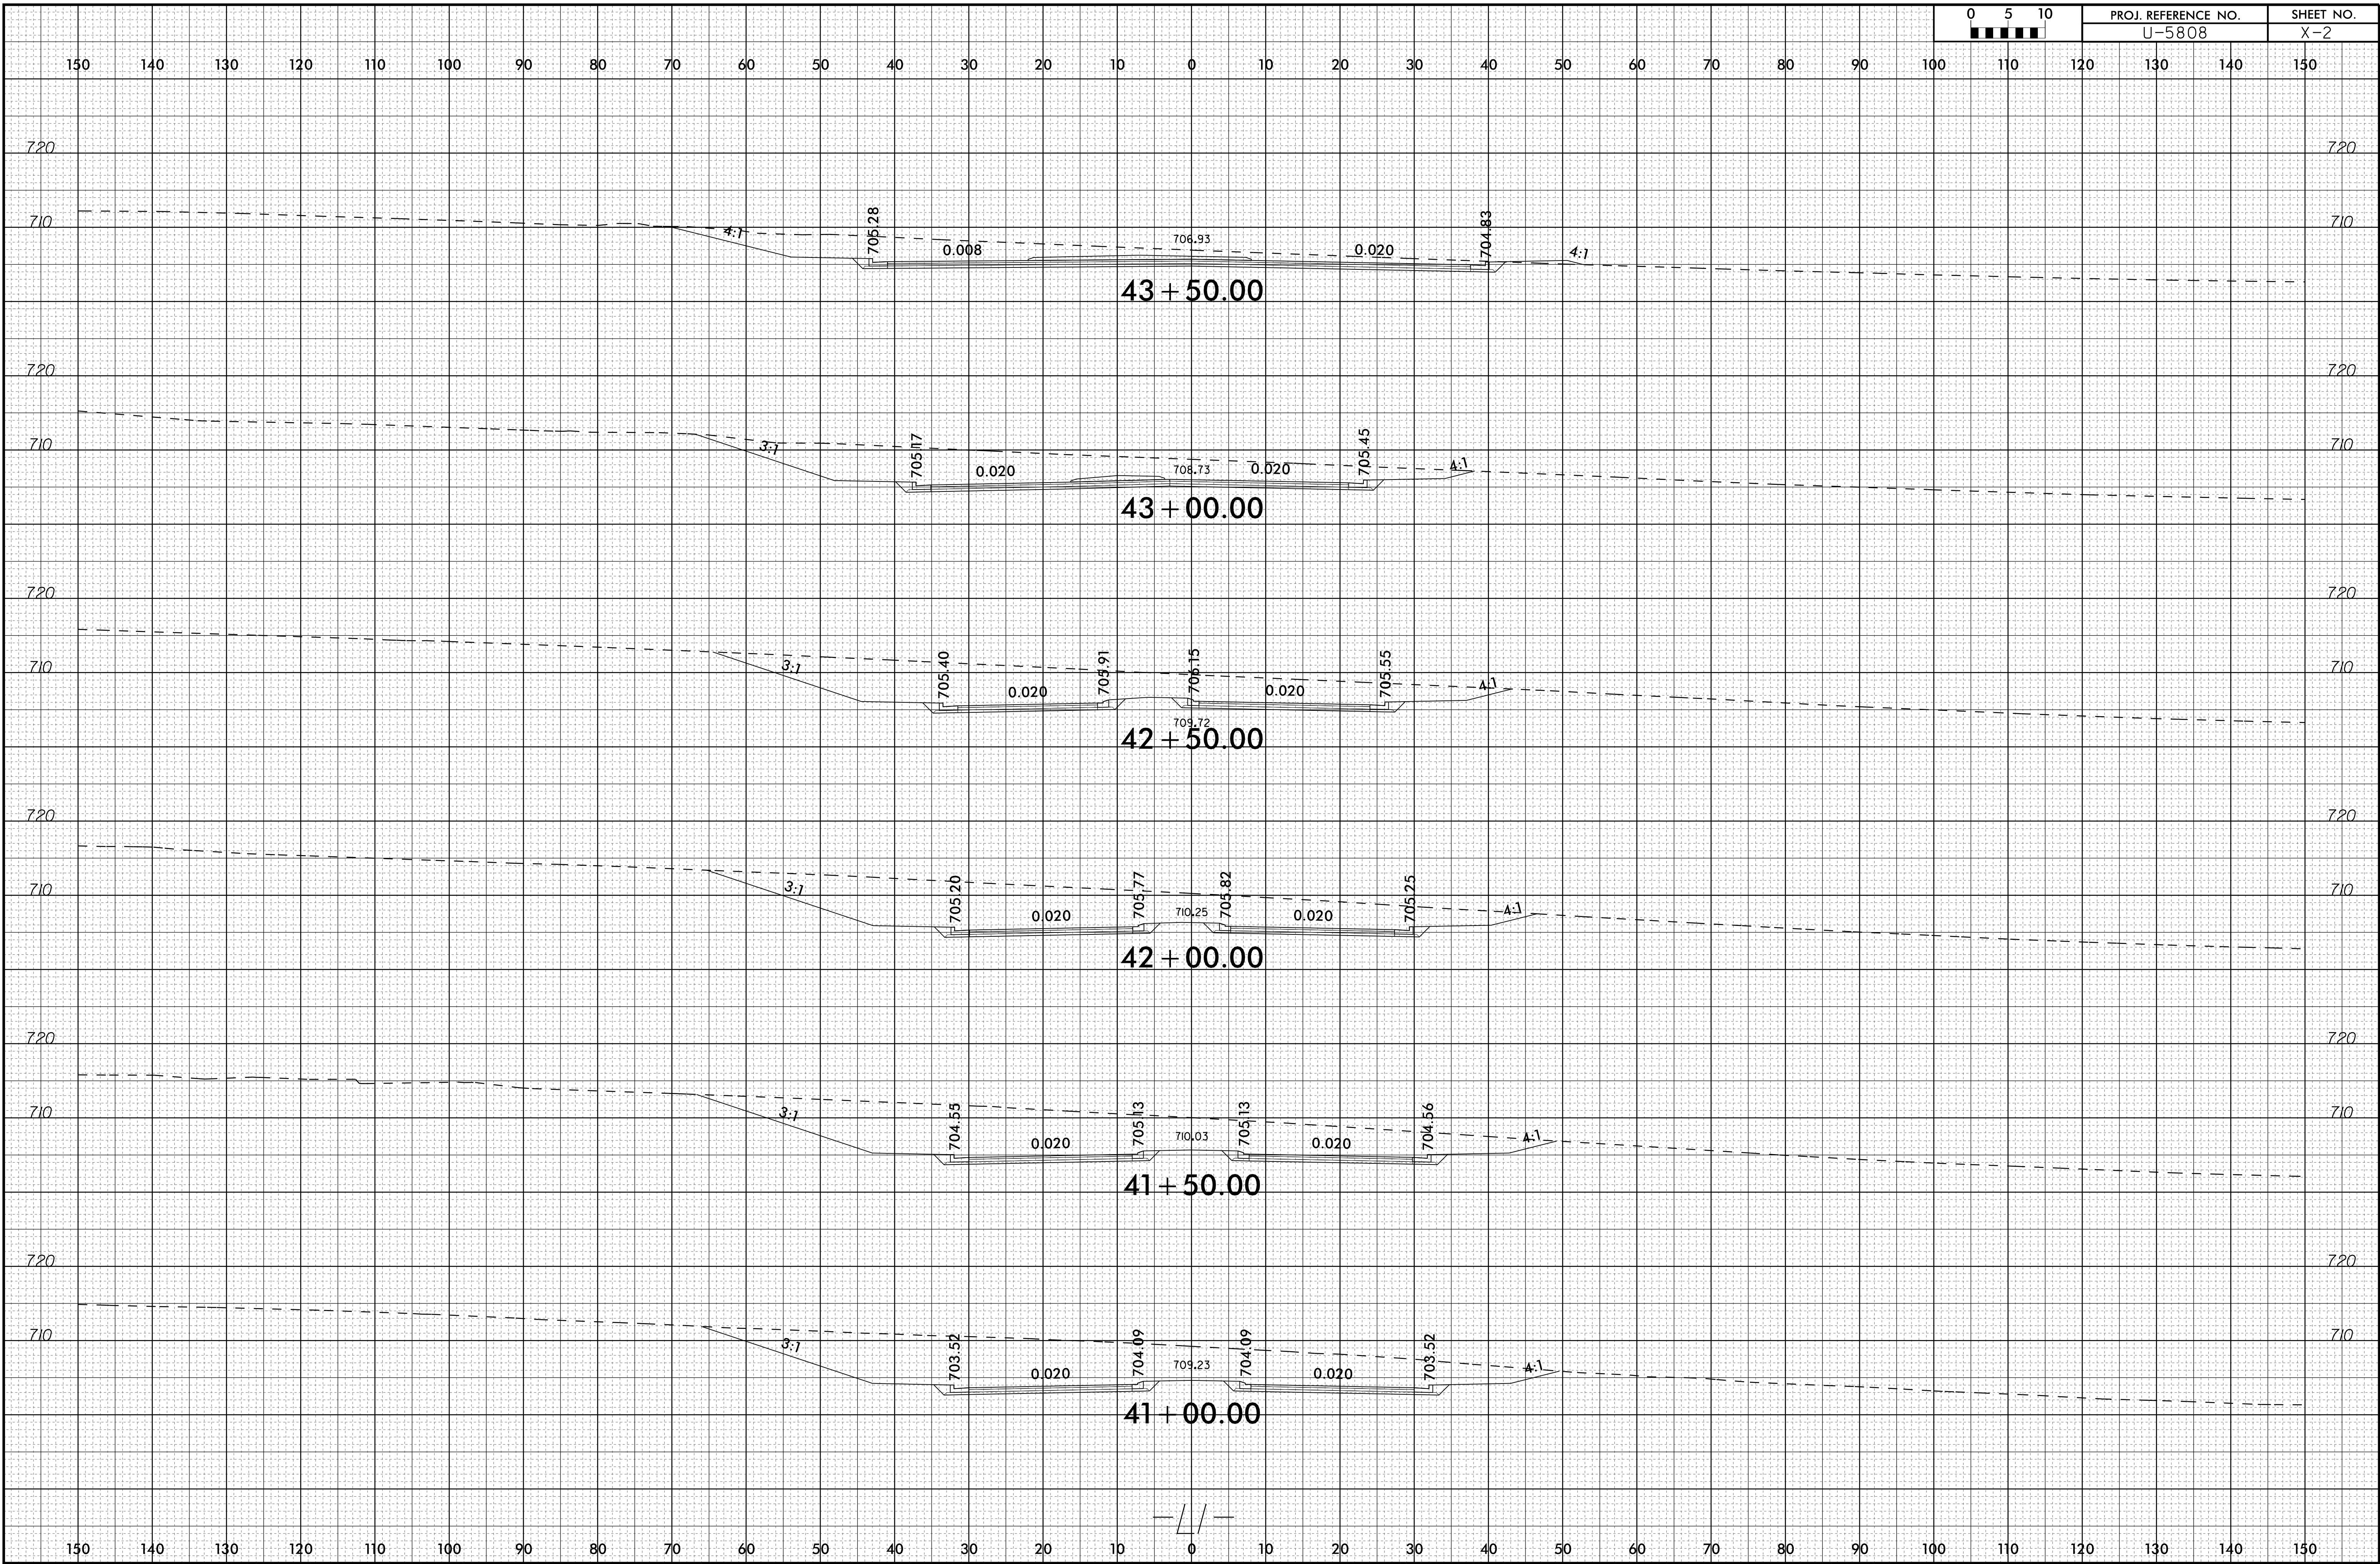

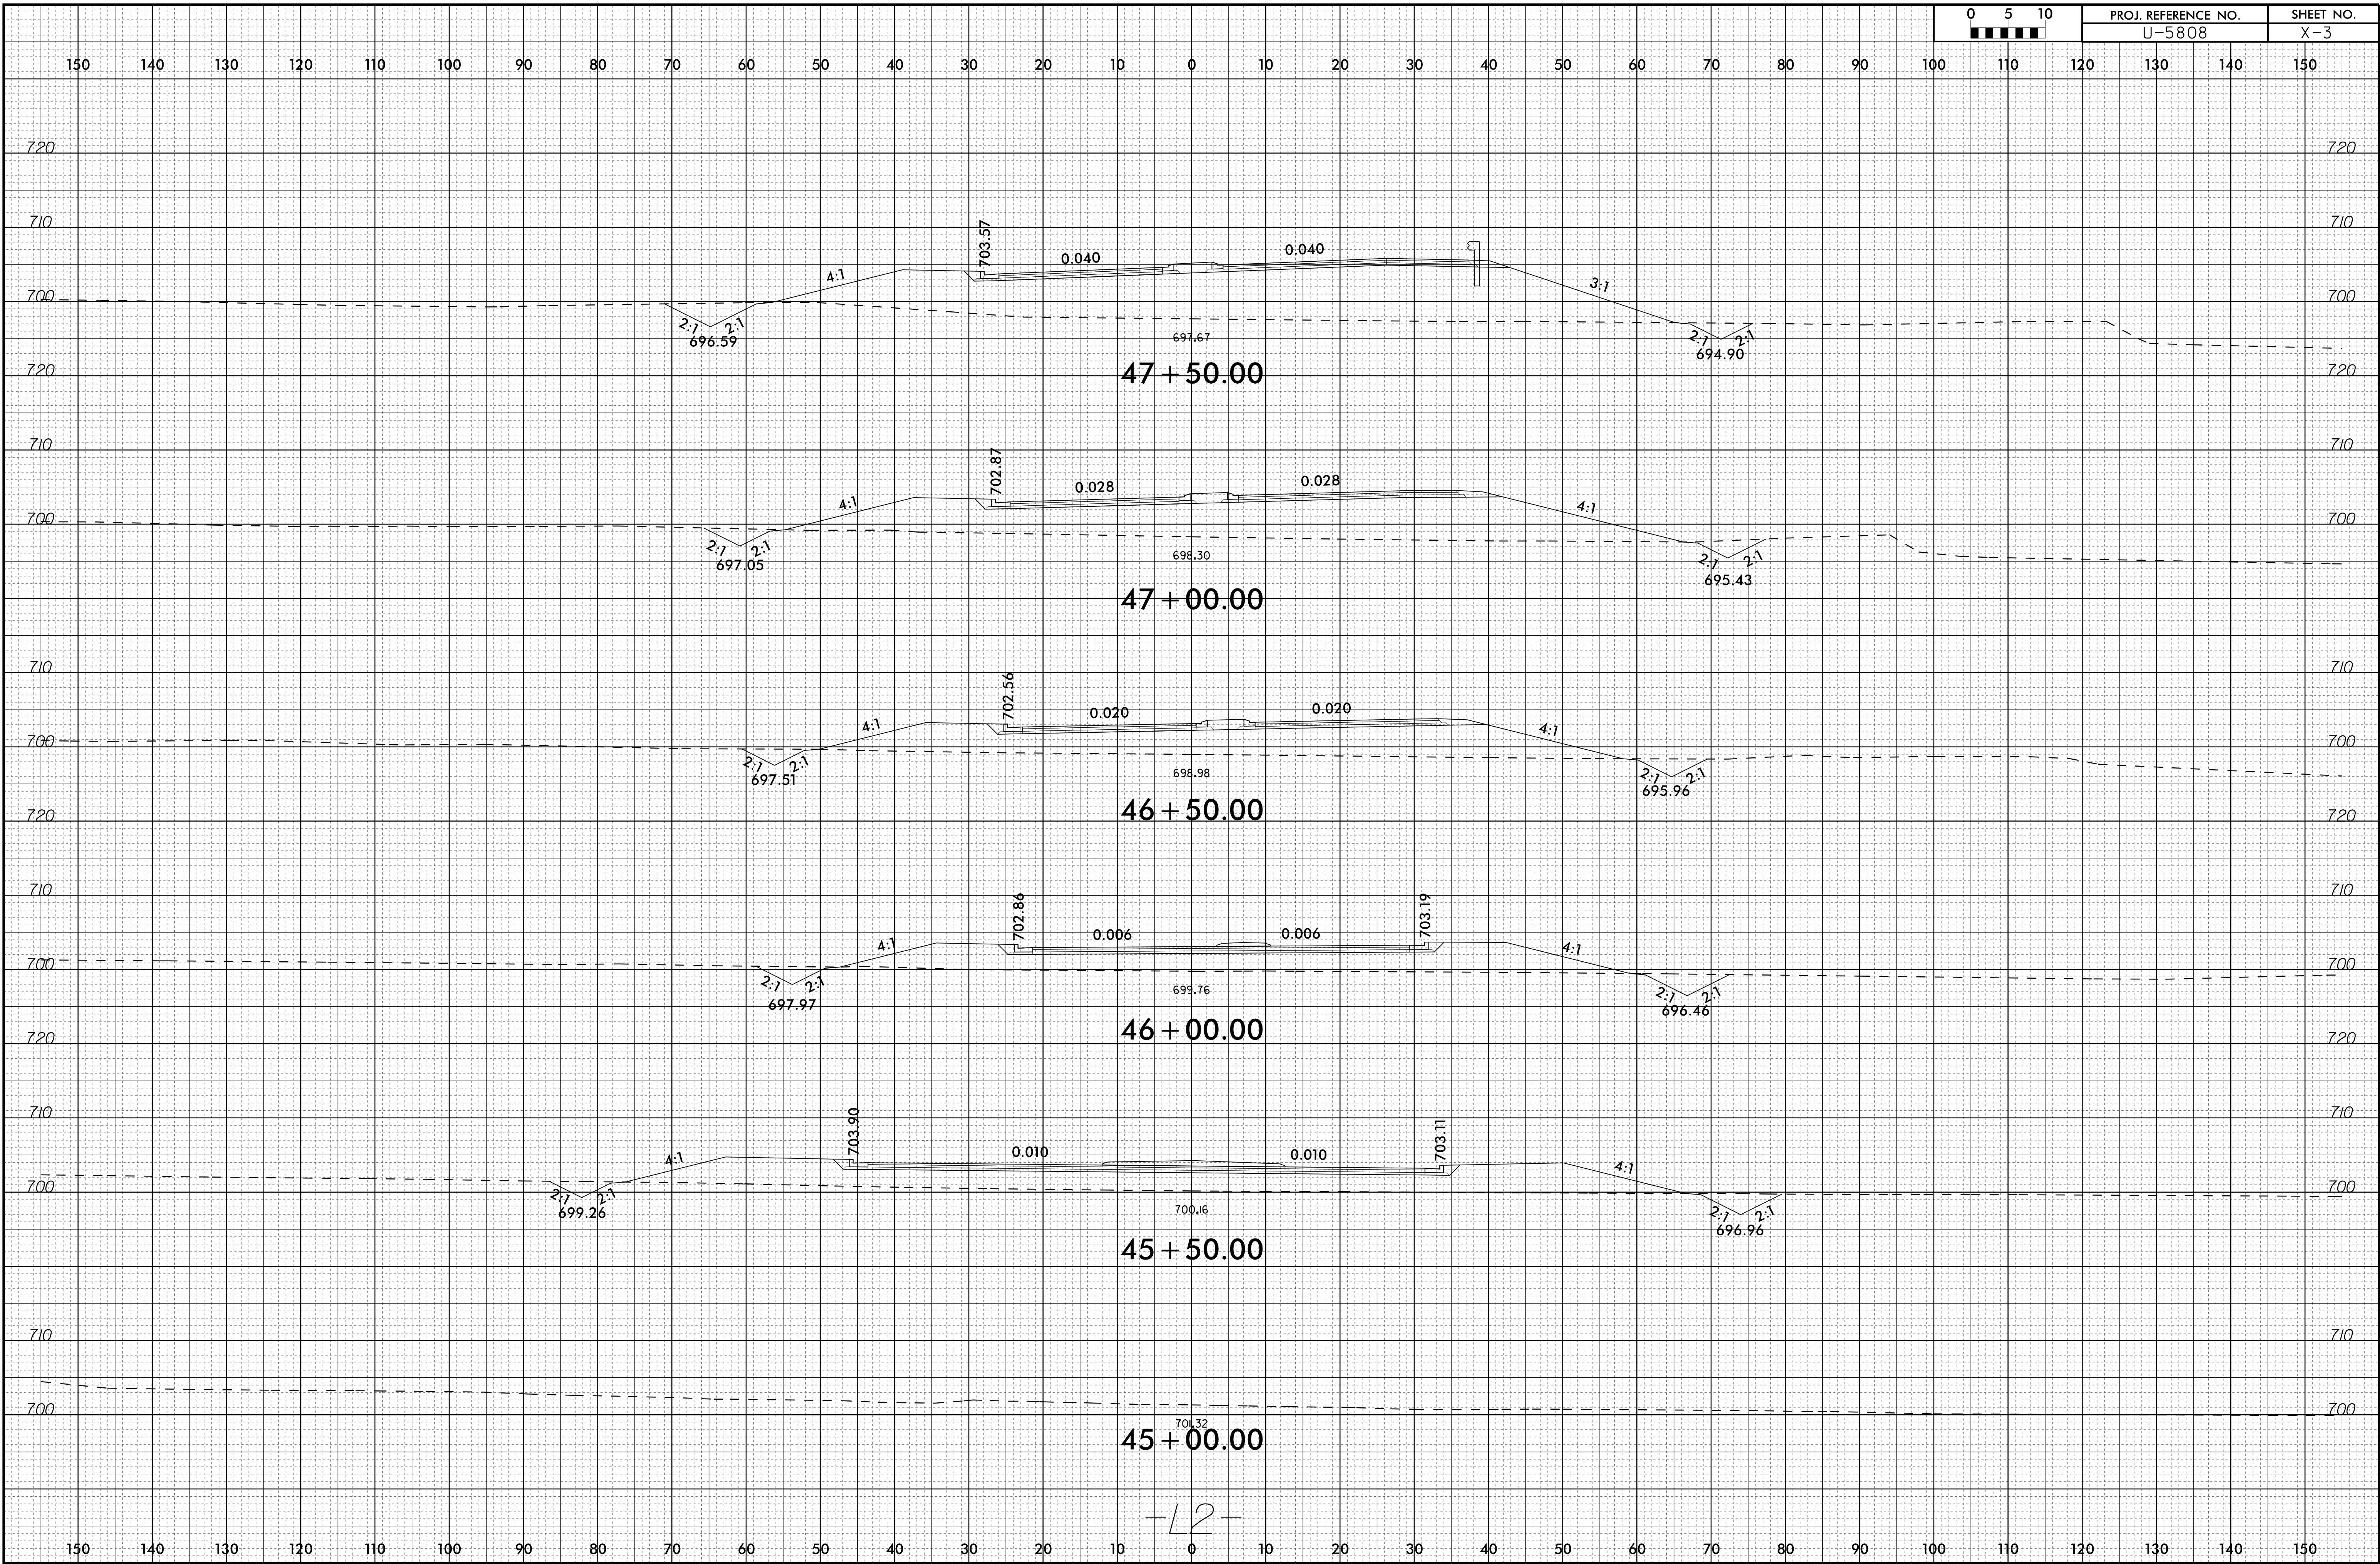


-12-

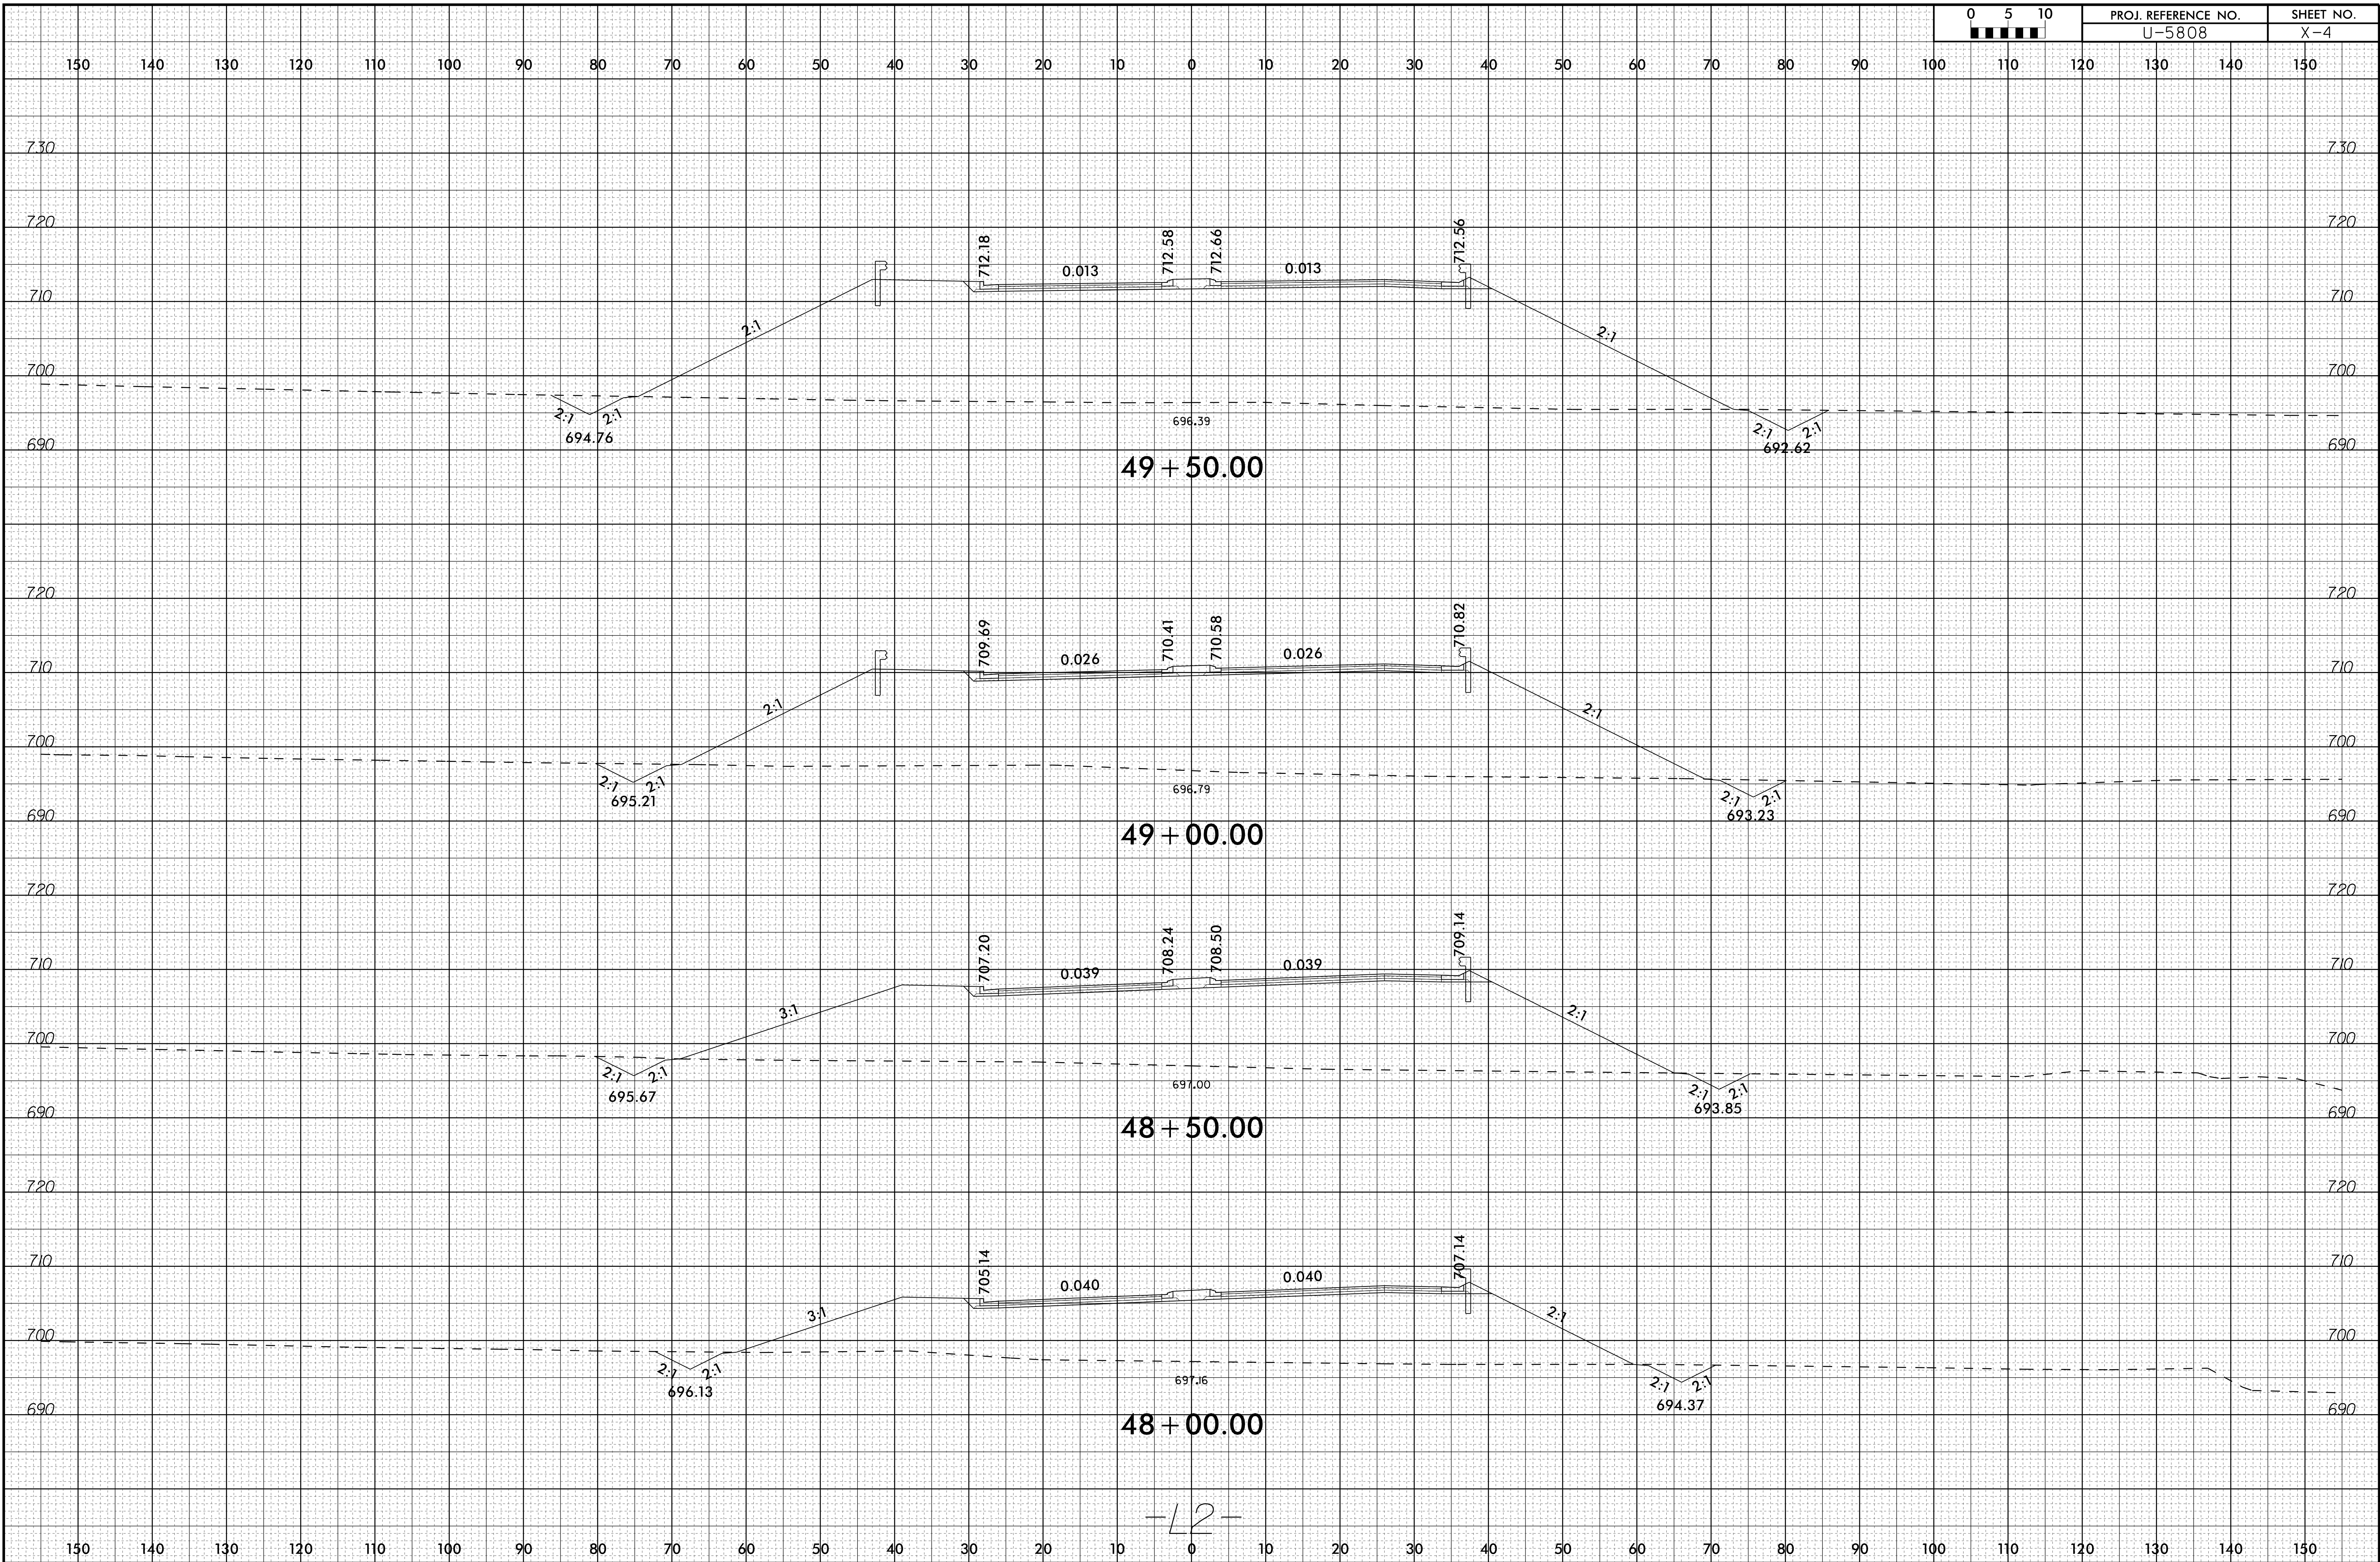

-L2-




6/23/16

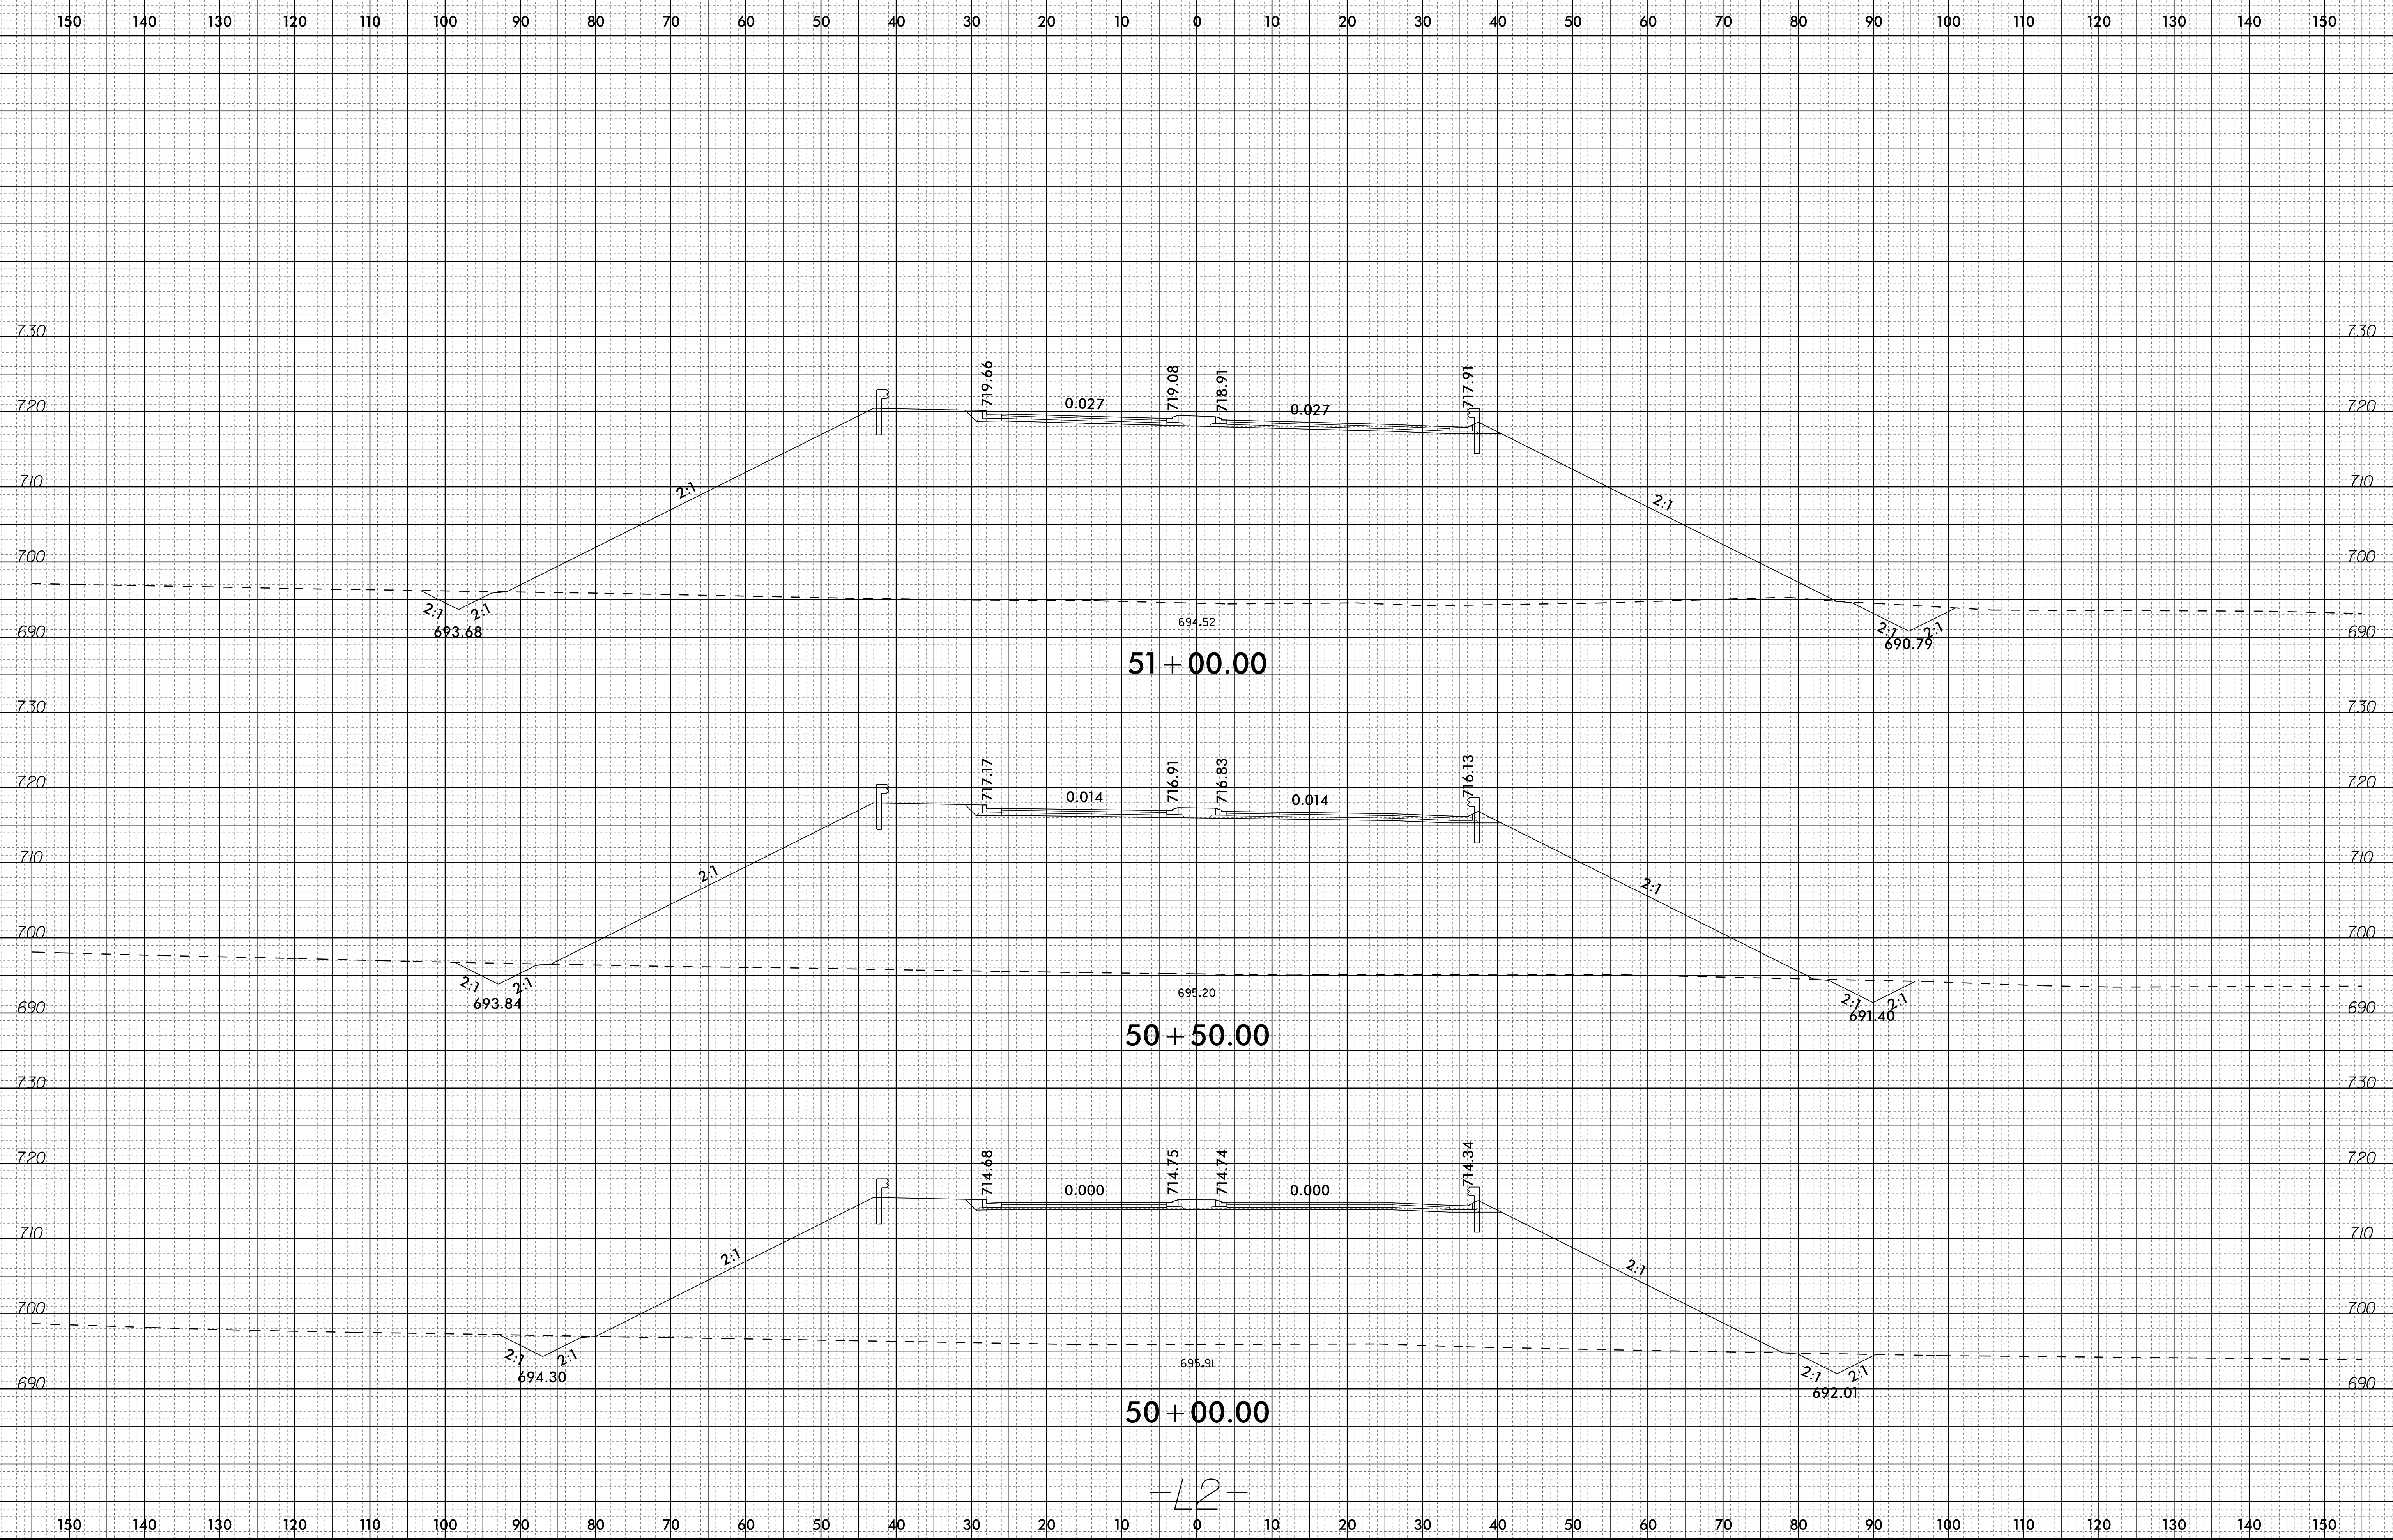

-L2-

P:\5EP-2023\_03\1\U5808\_Rdu\_xp1.L2.dgn


6/23/16

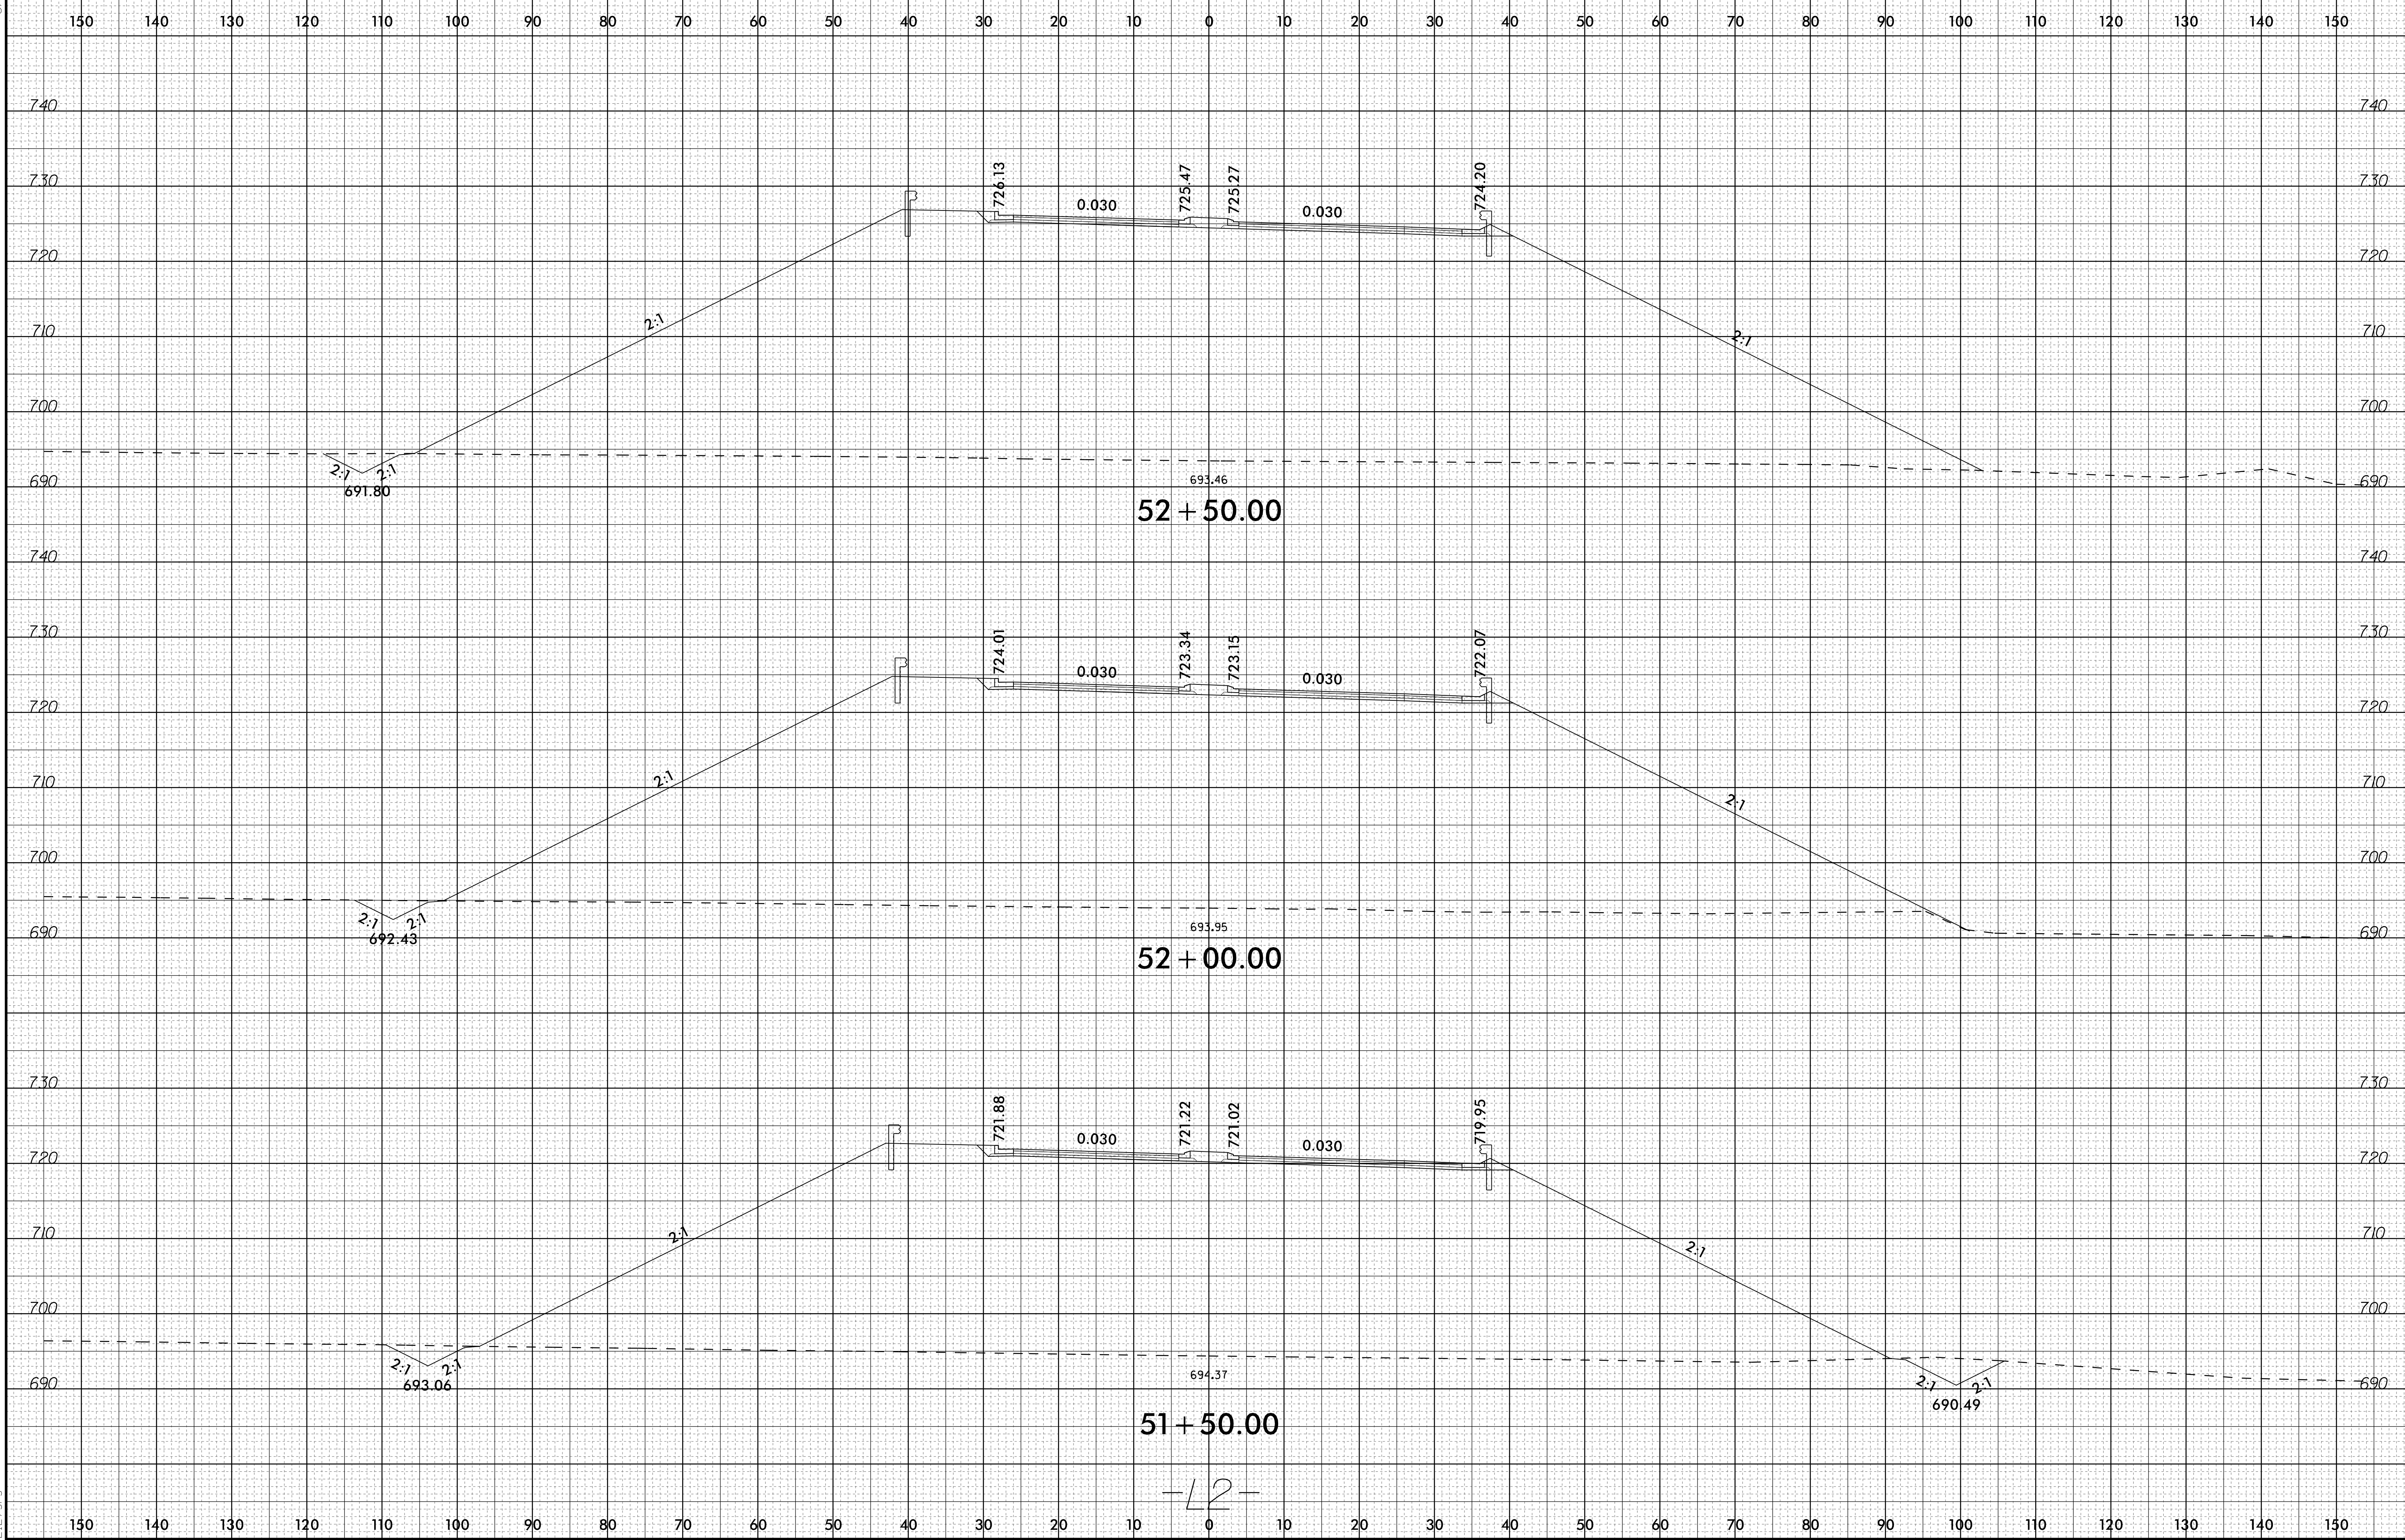


P:\5808\2023\031\U5808\_Rdu\_xp1.L2.dgn  
2/27/23


-L2-



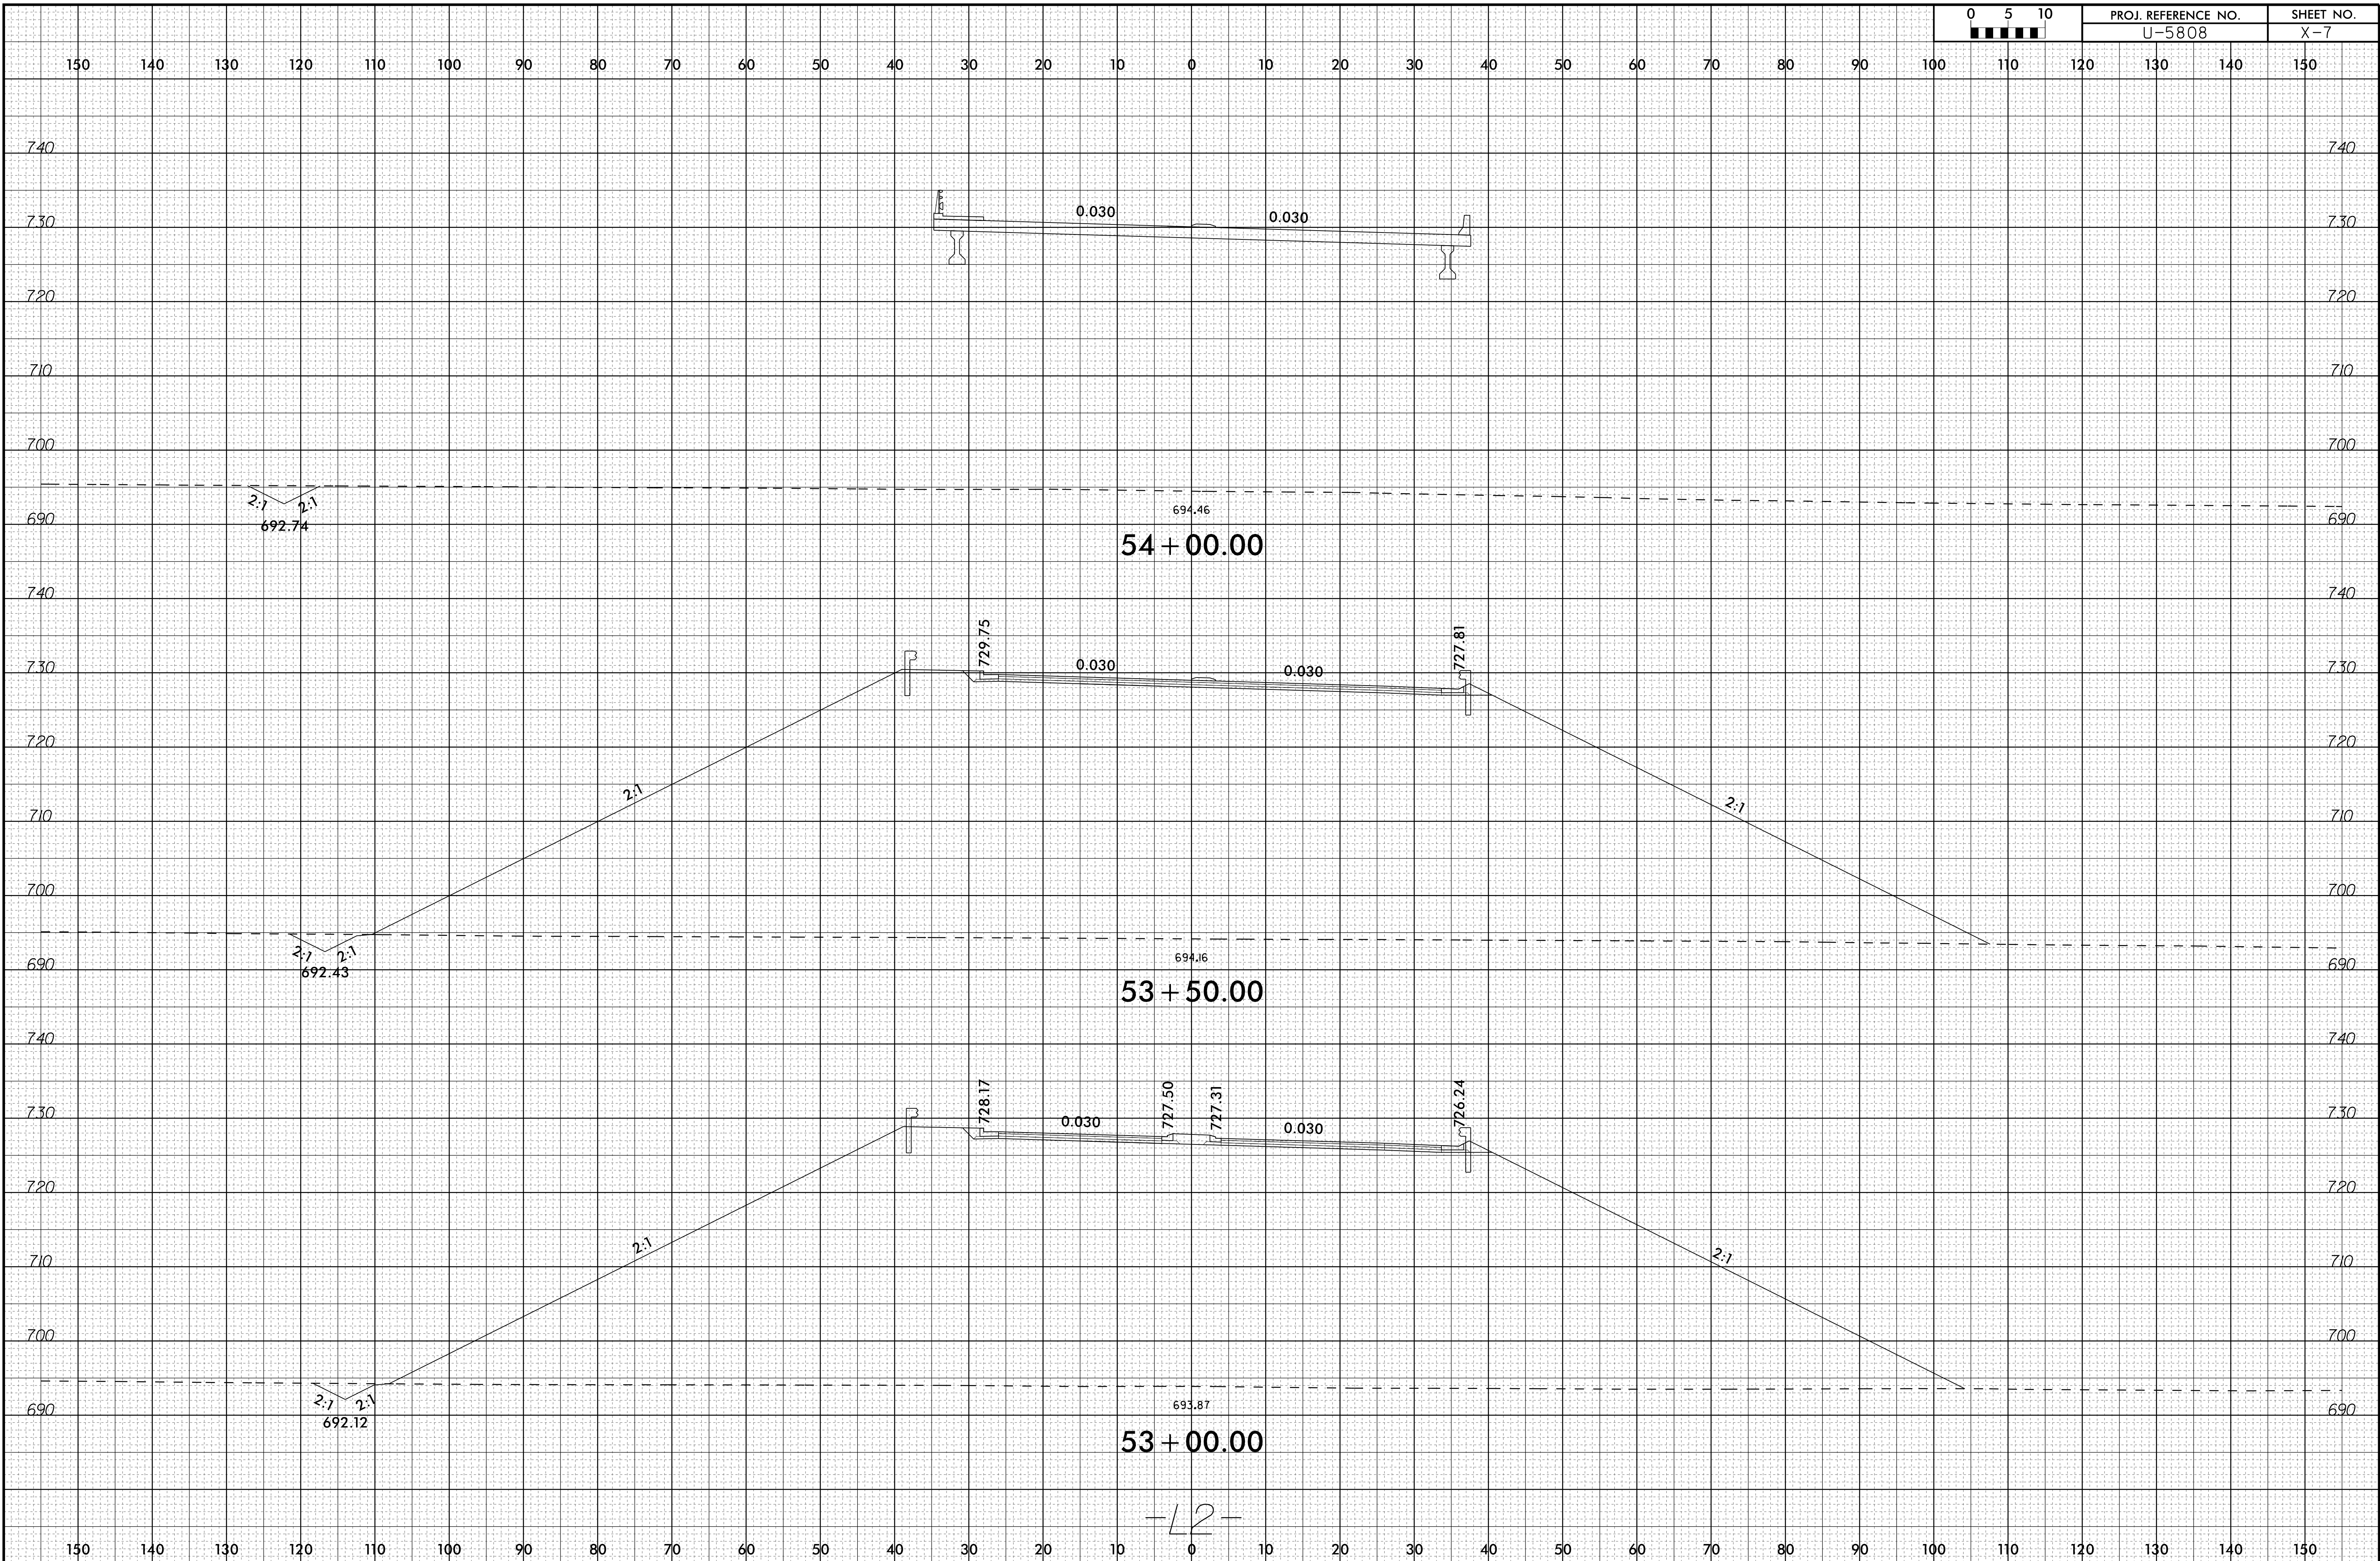




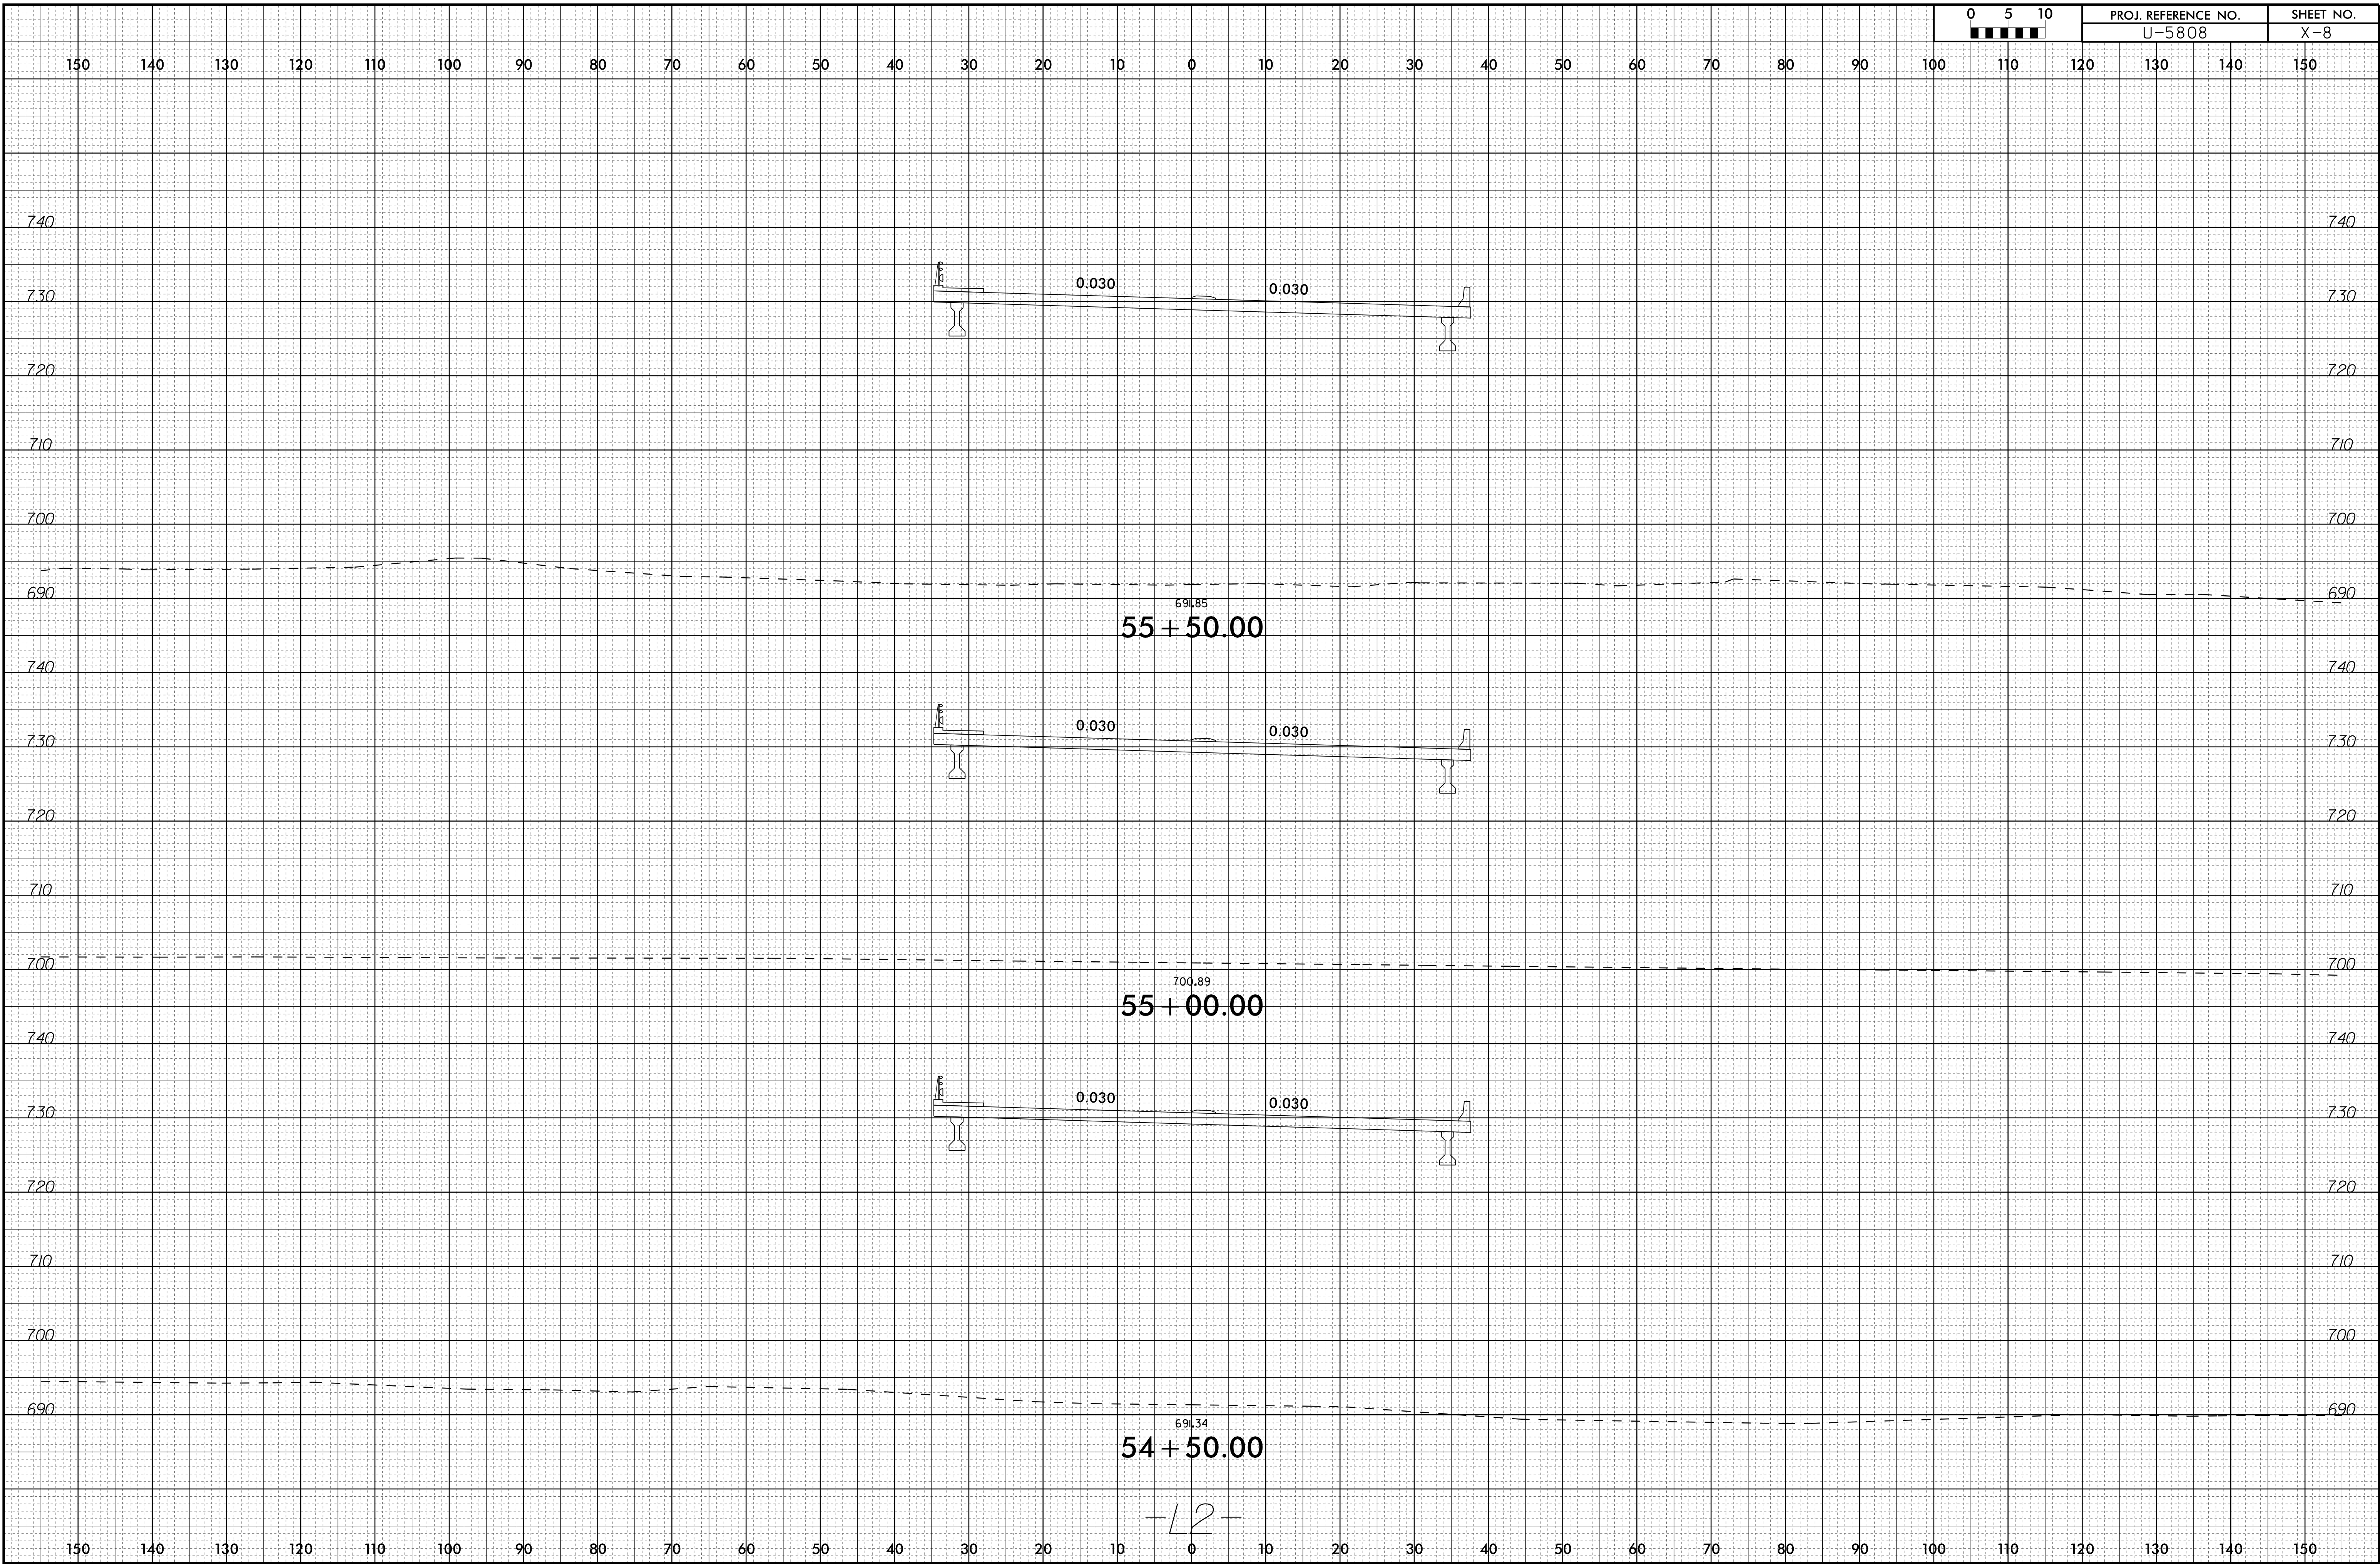


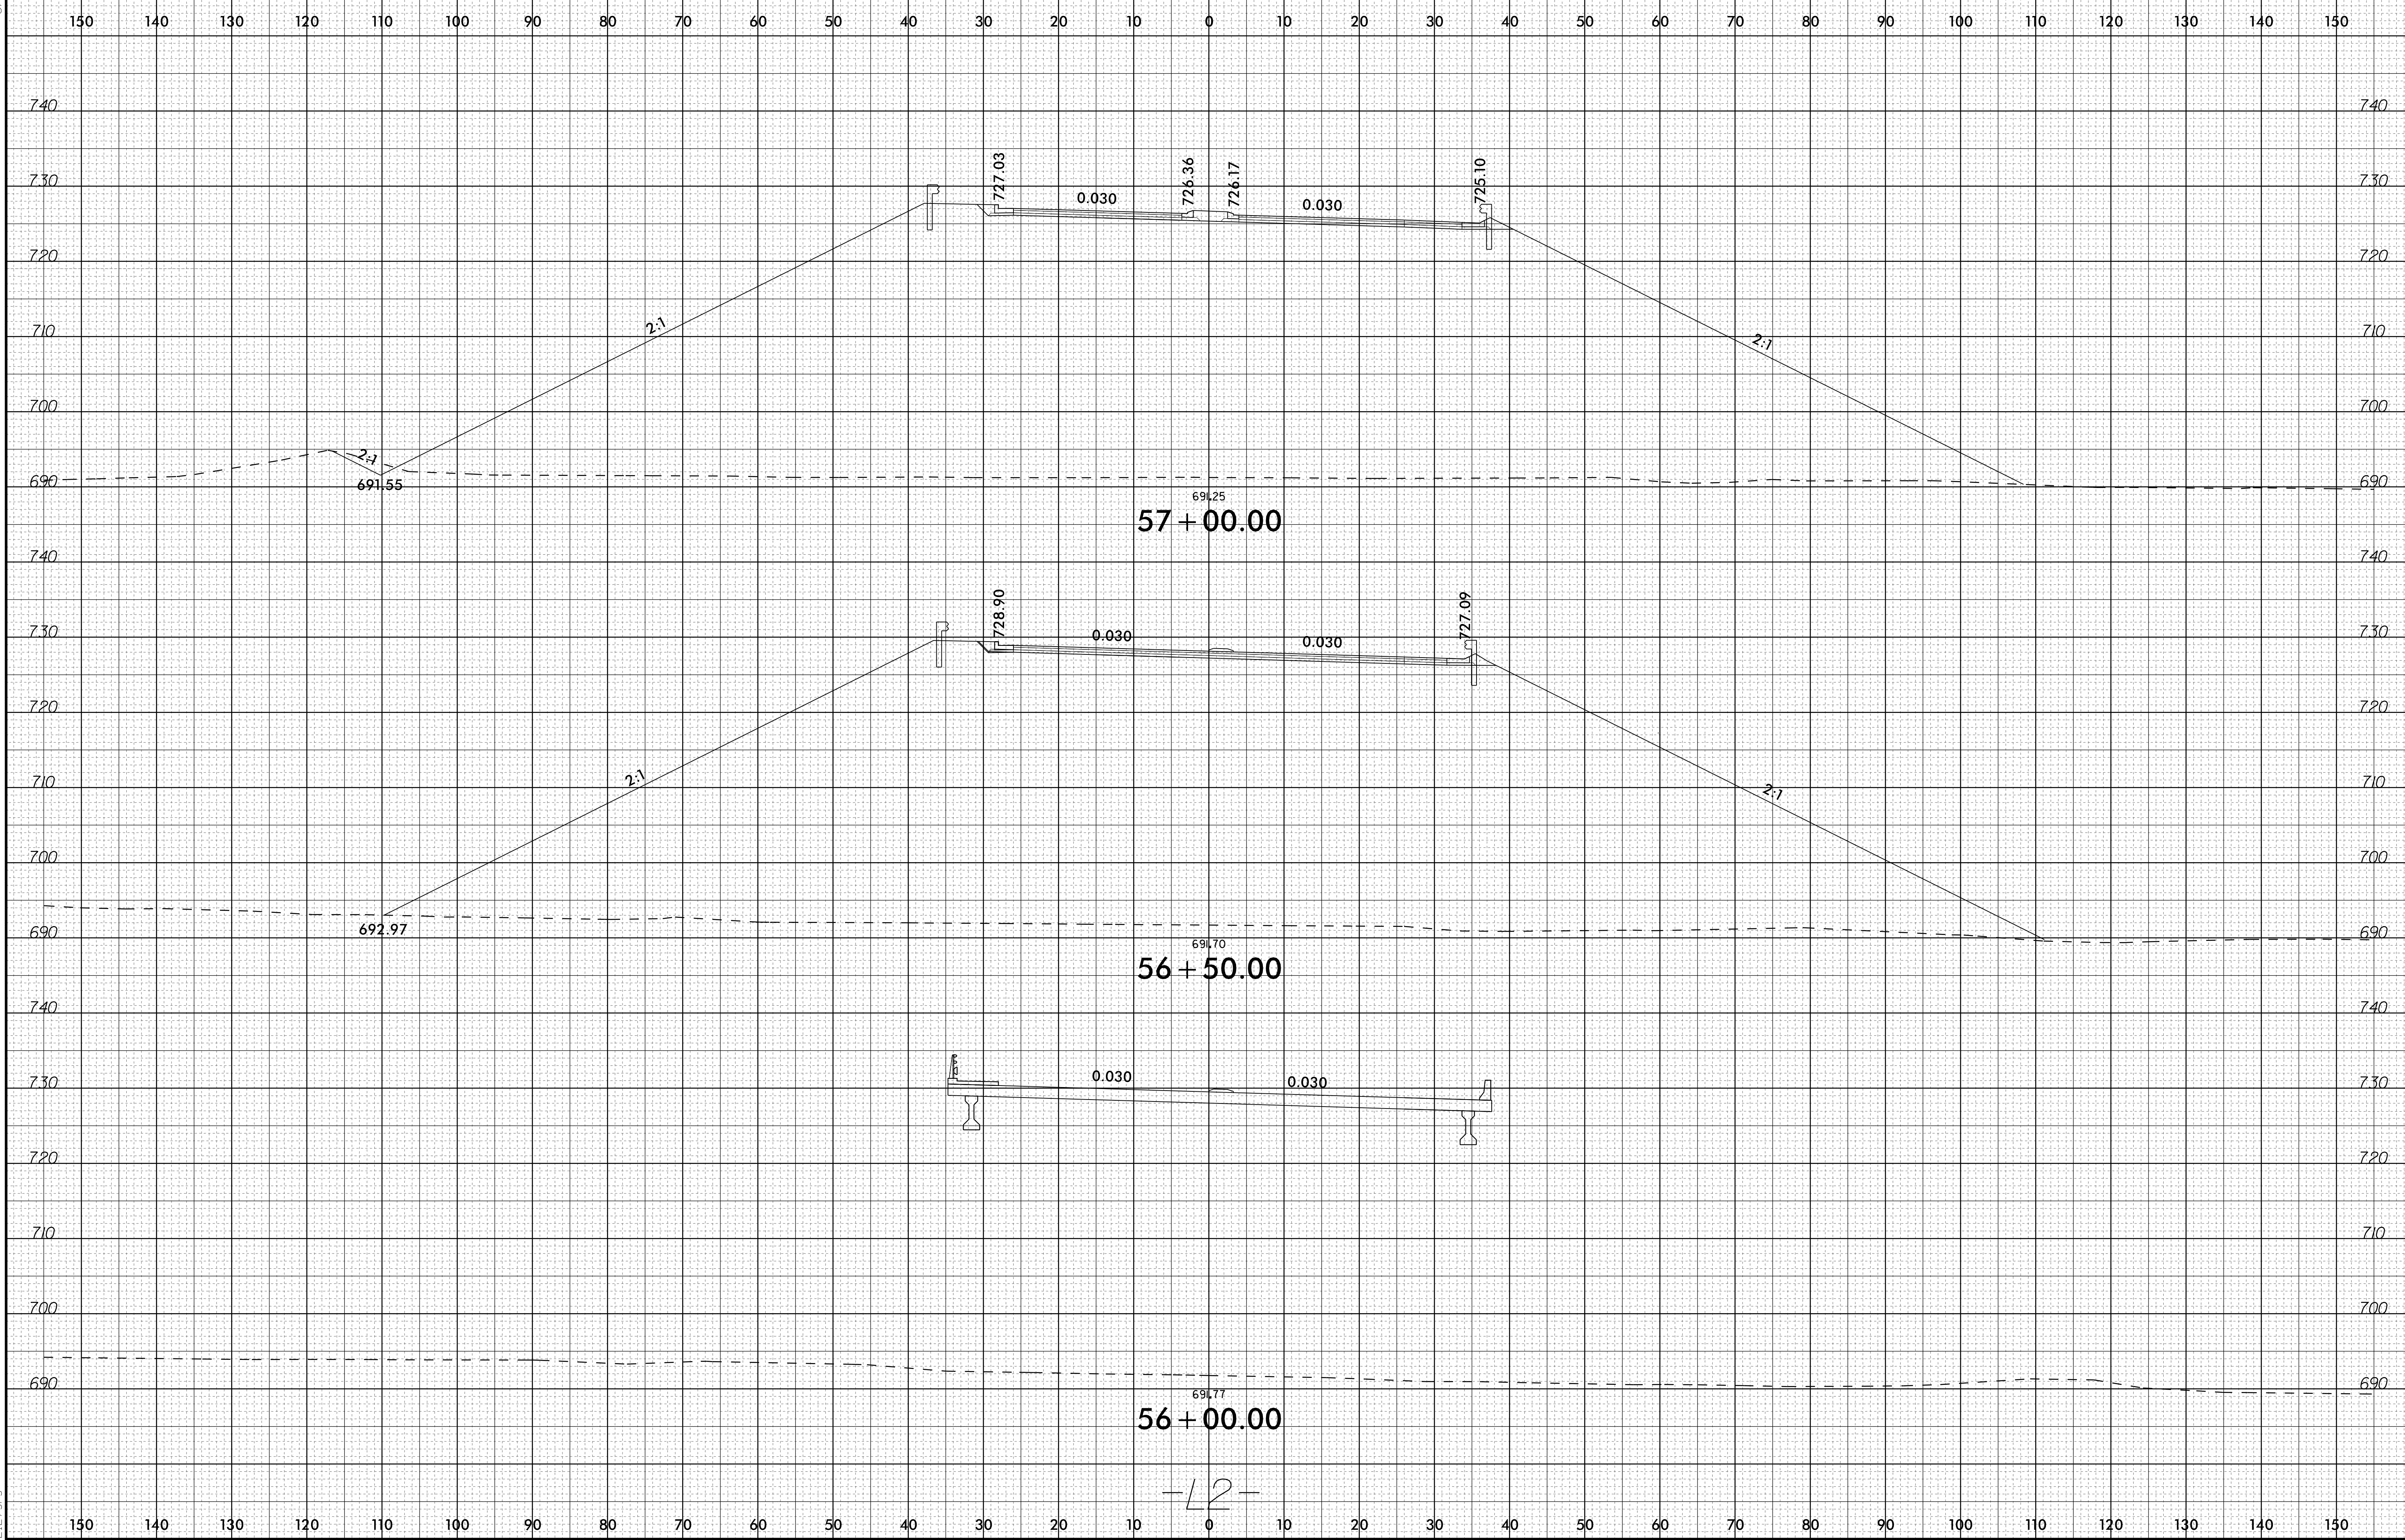



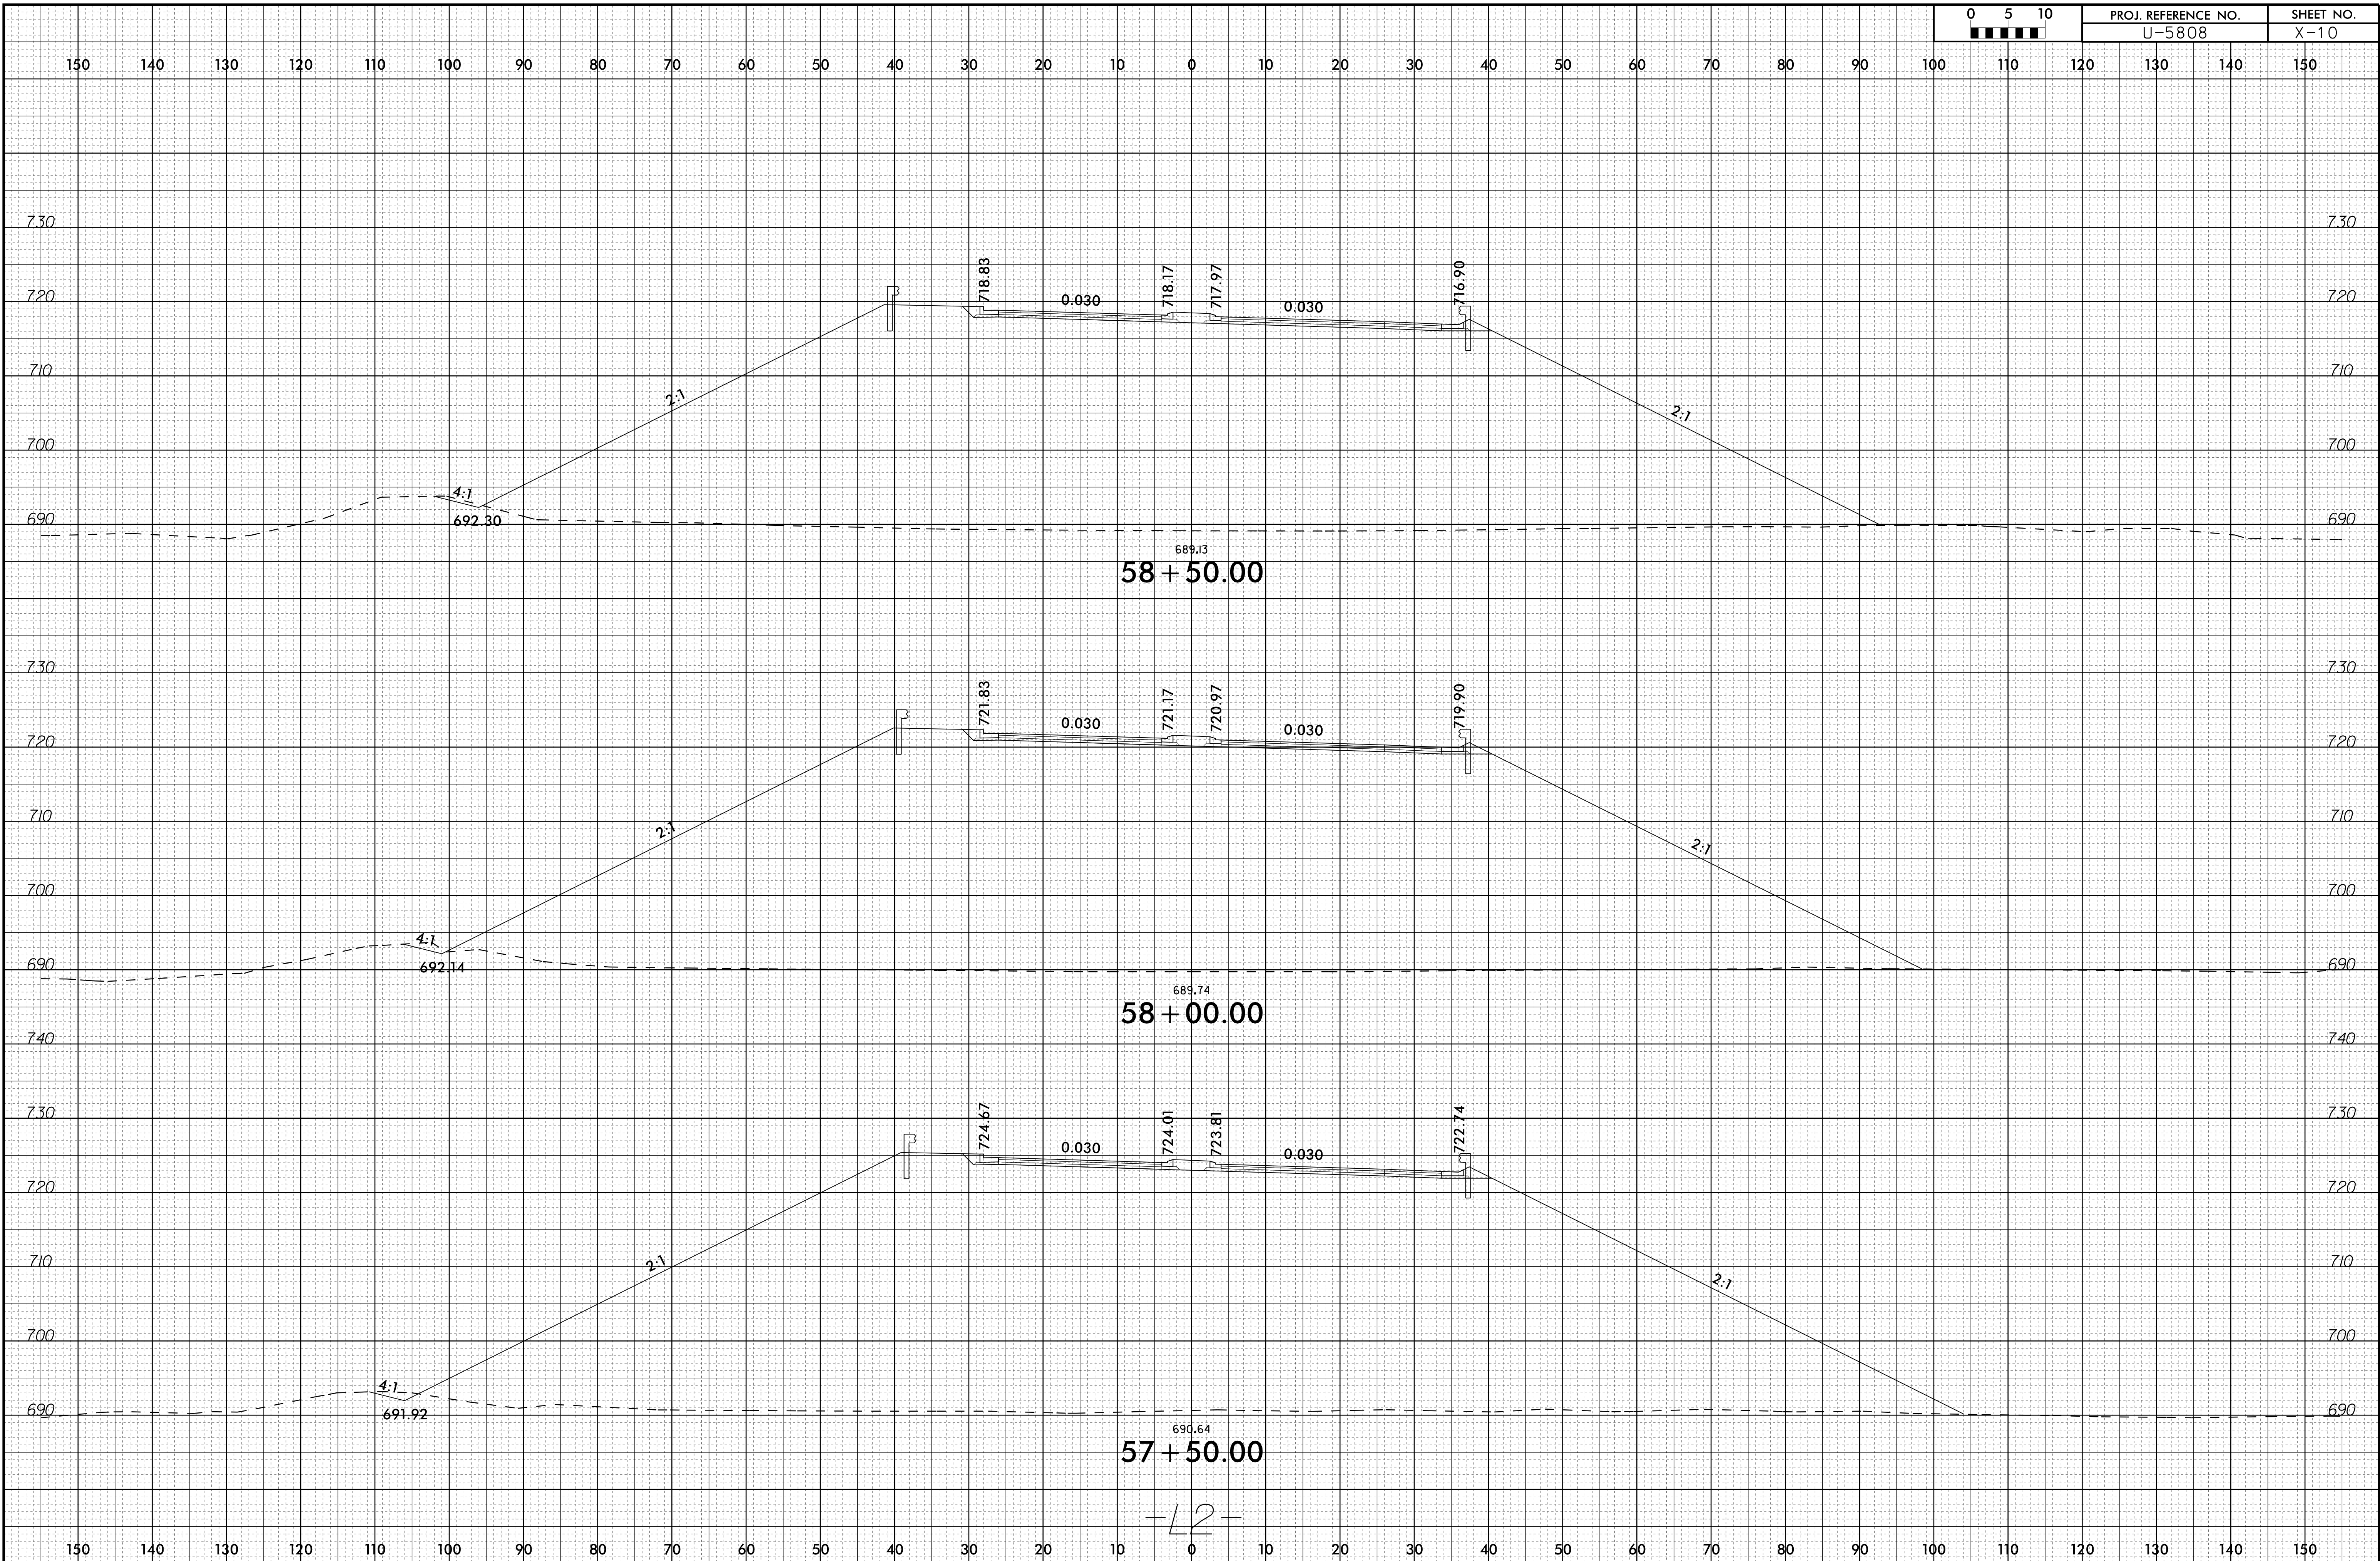


-L2-

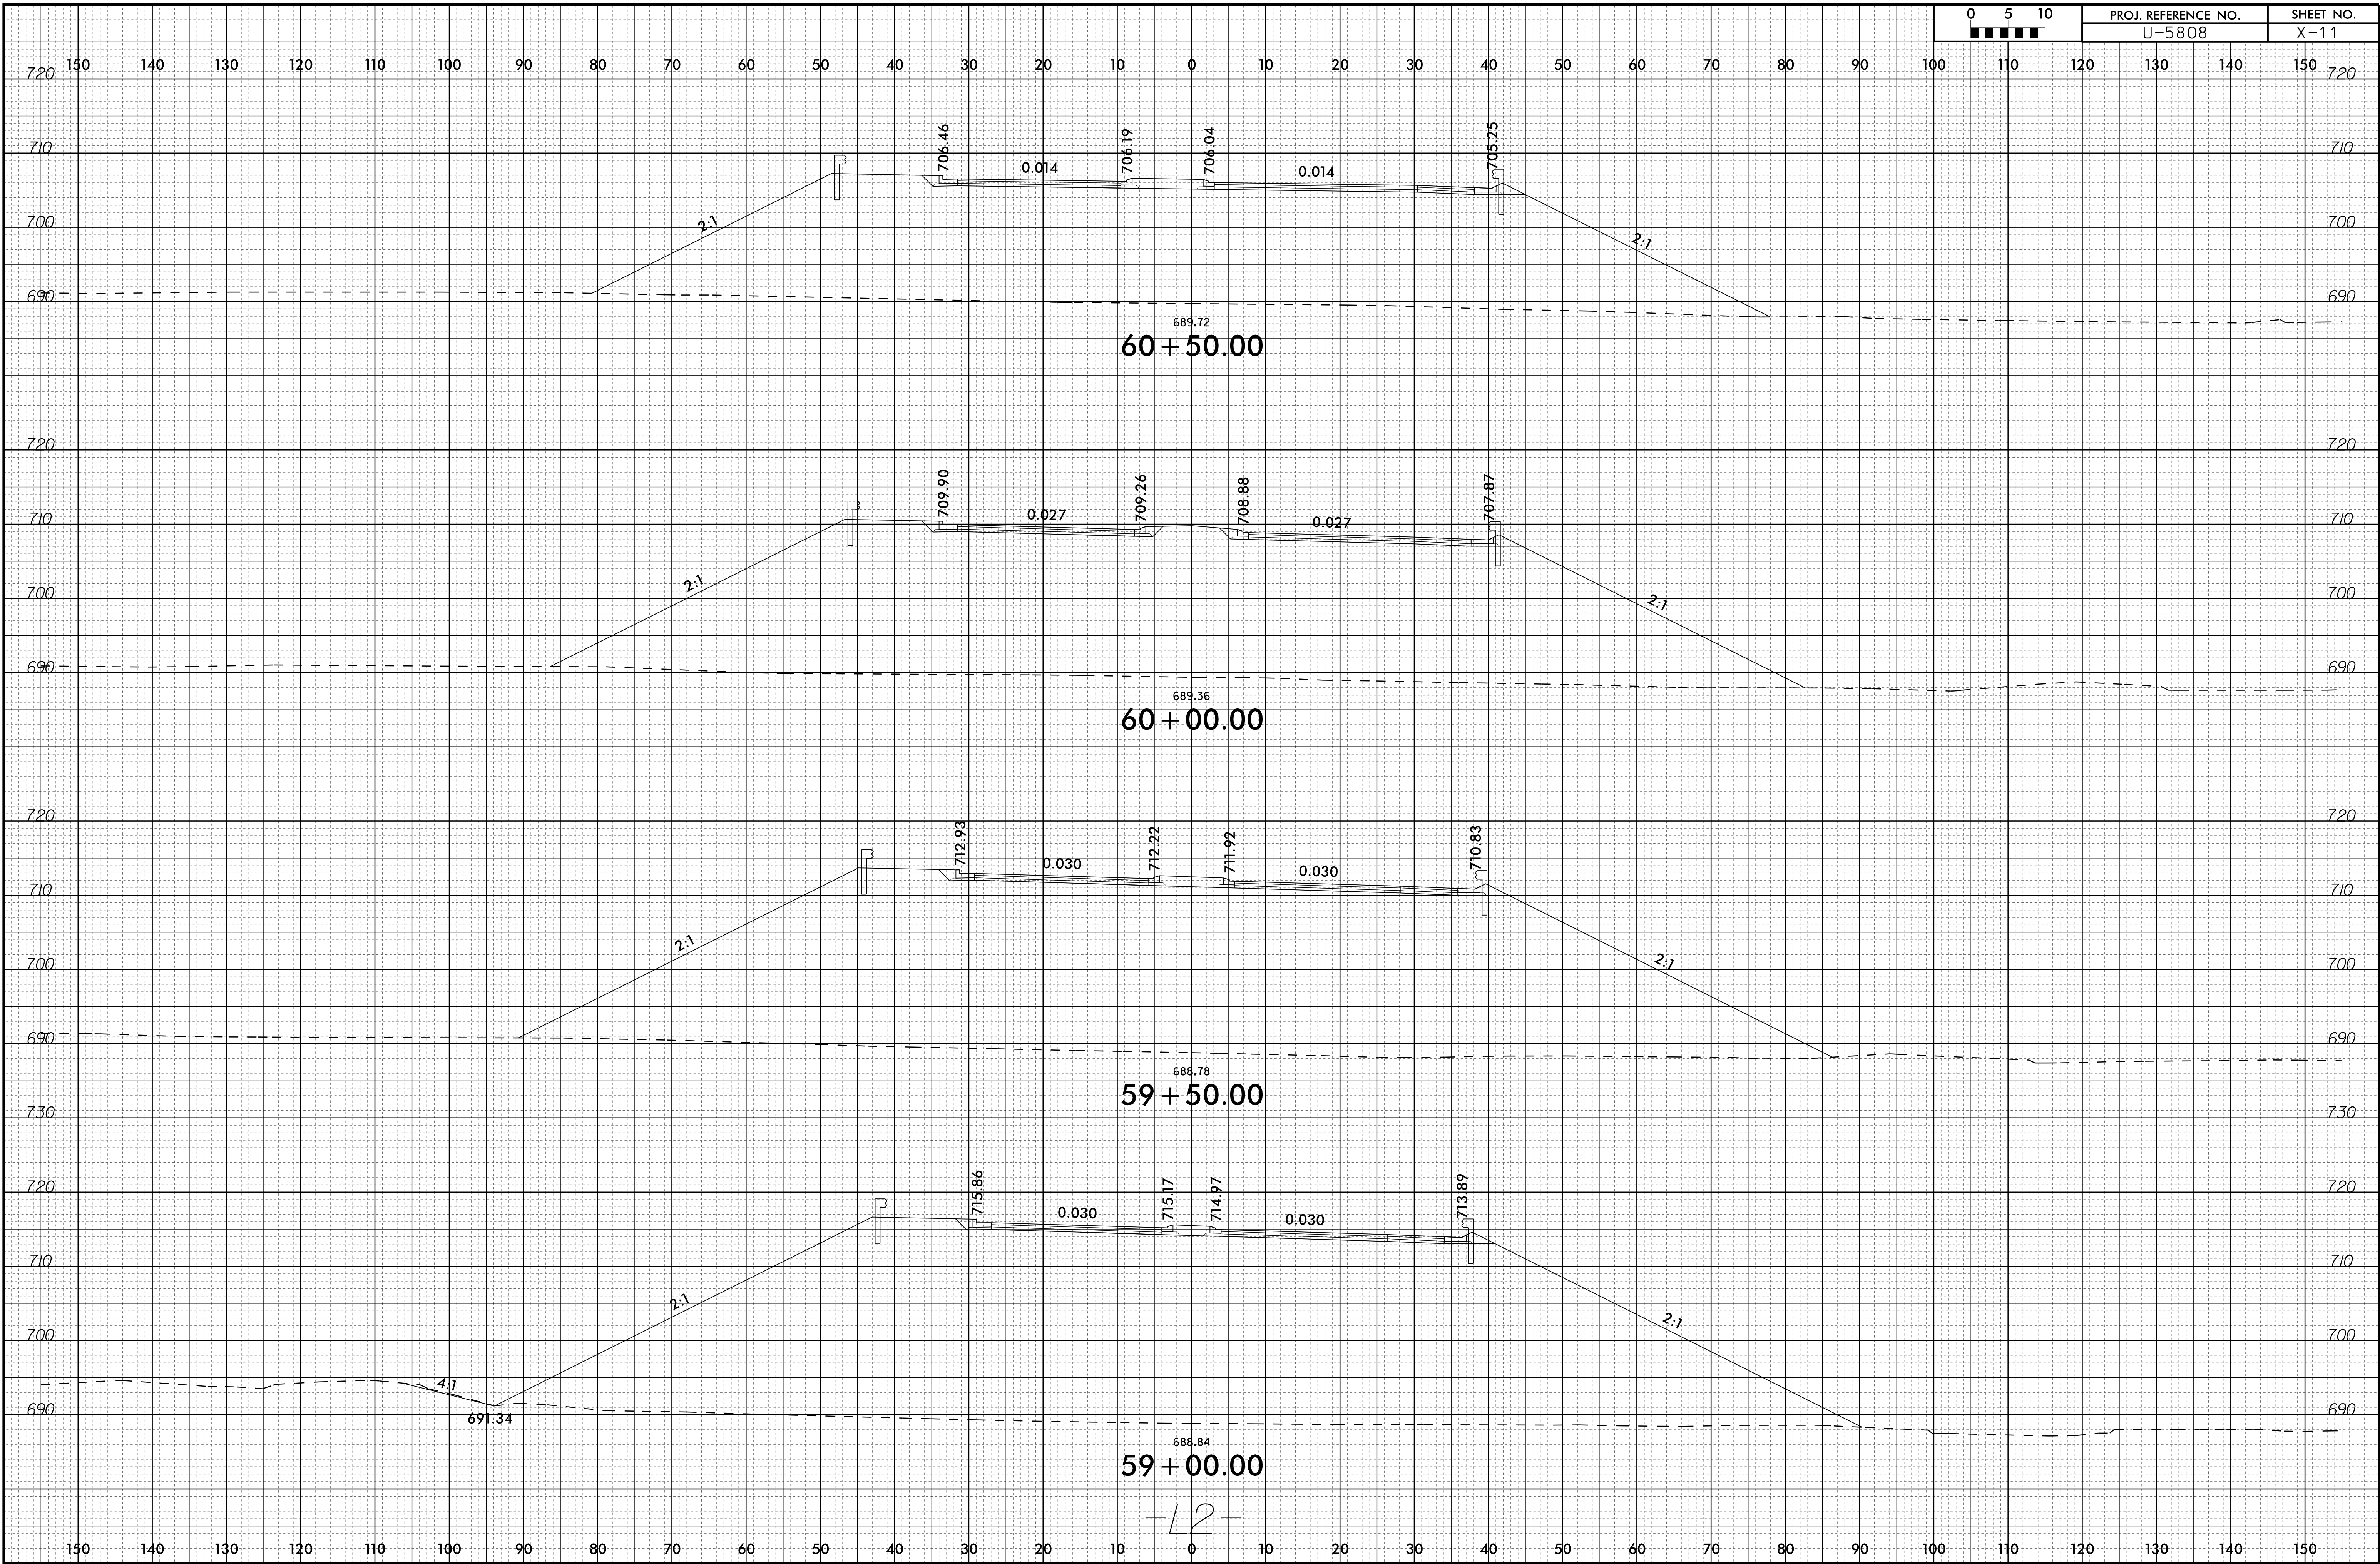


-L2-



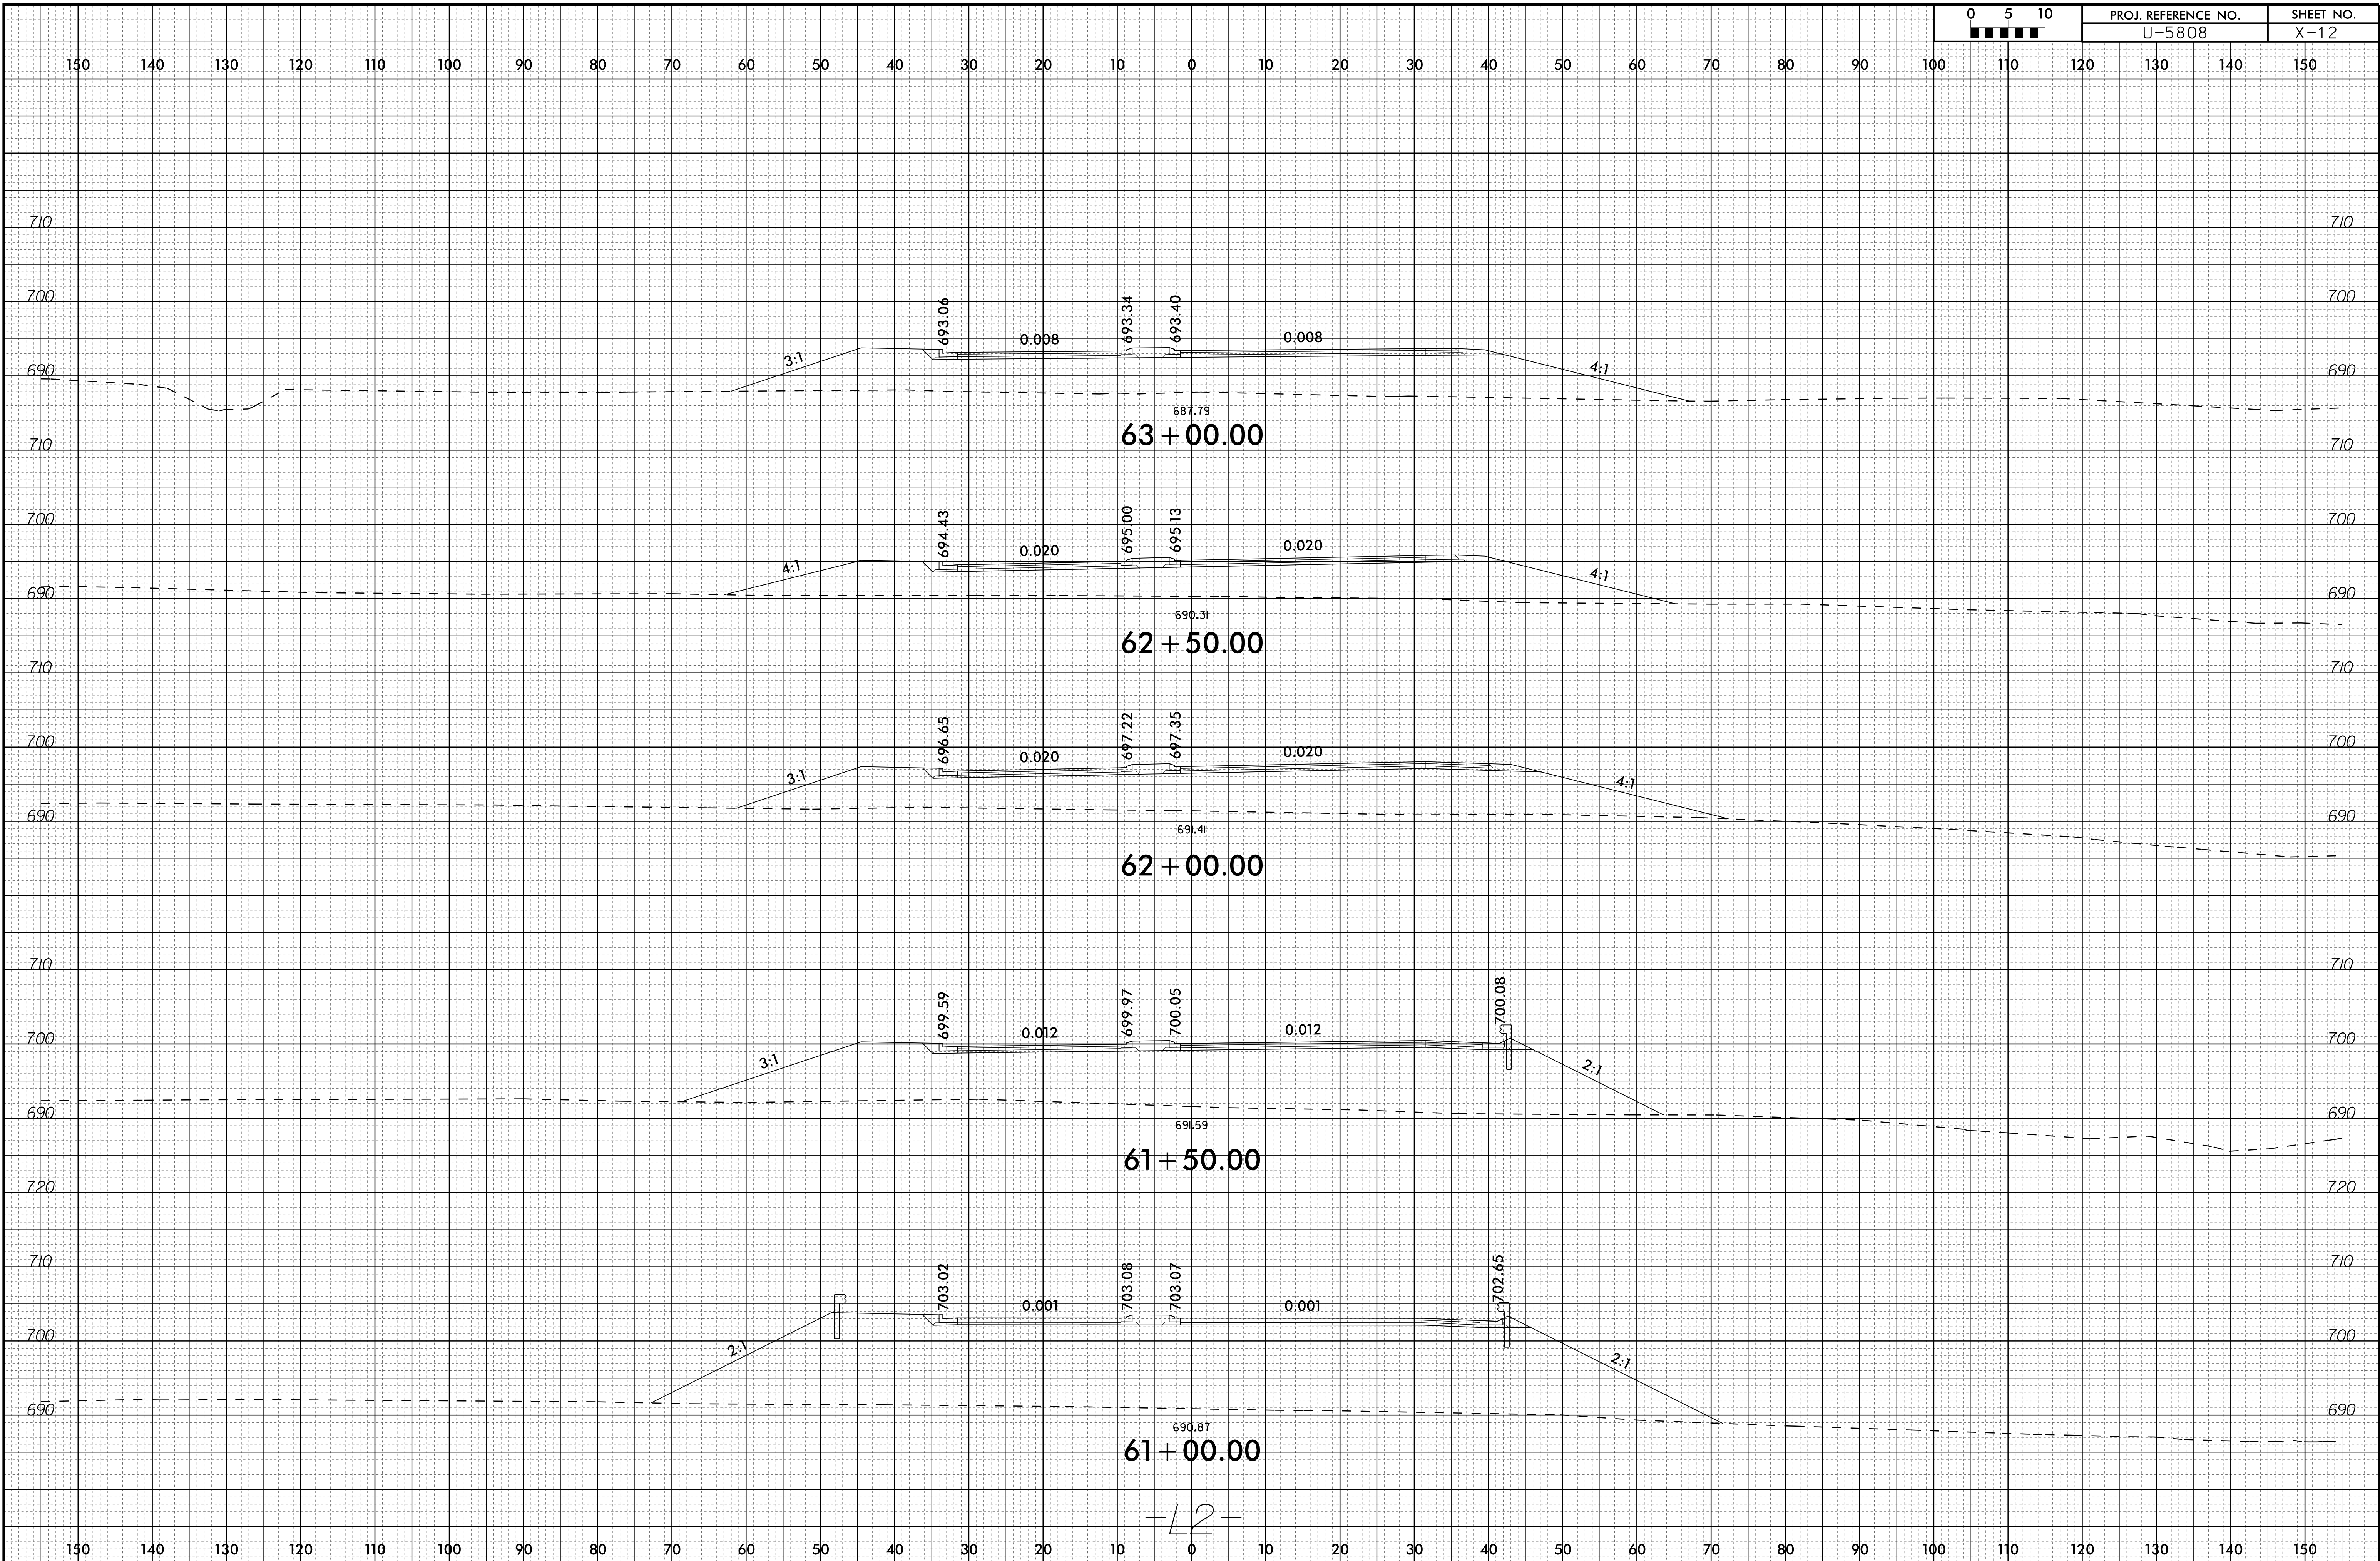


-L2-

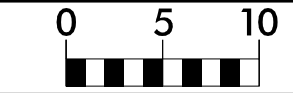


PROJ. REFERENCE NO.  
U-5808


SHEET NO.  
X-13

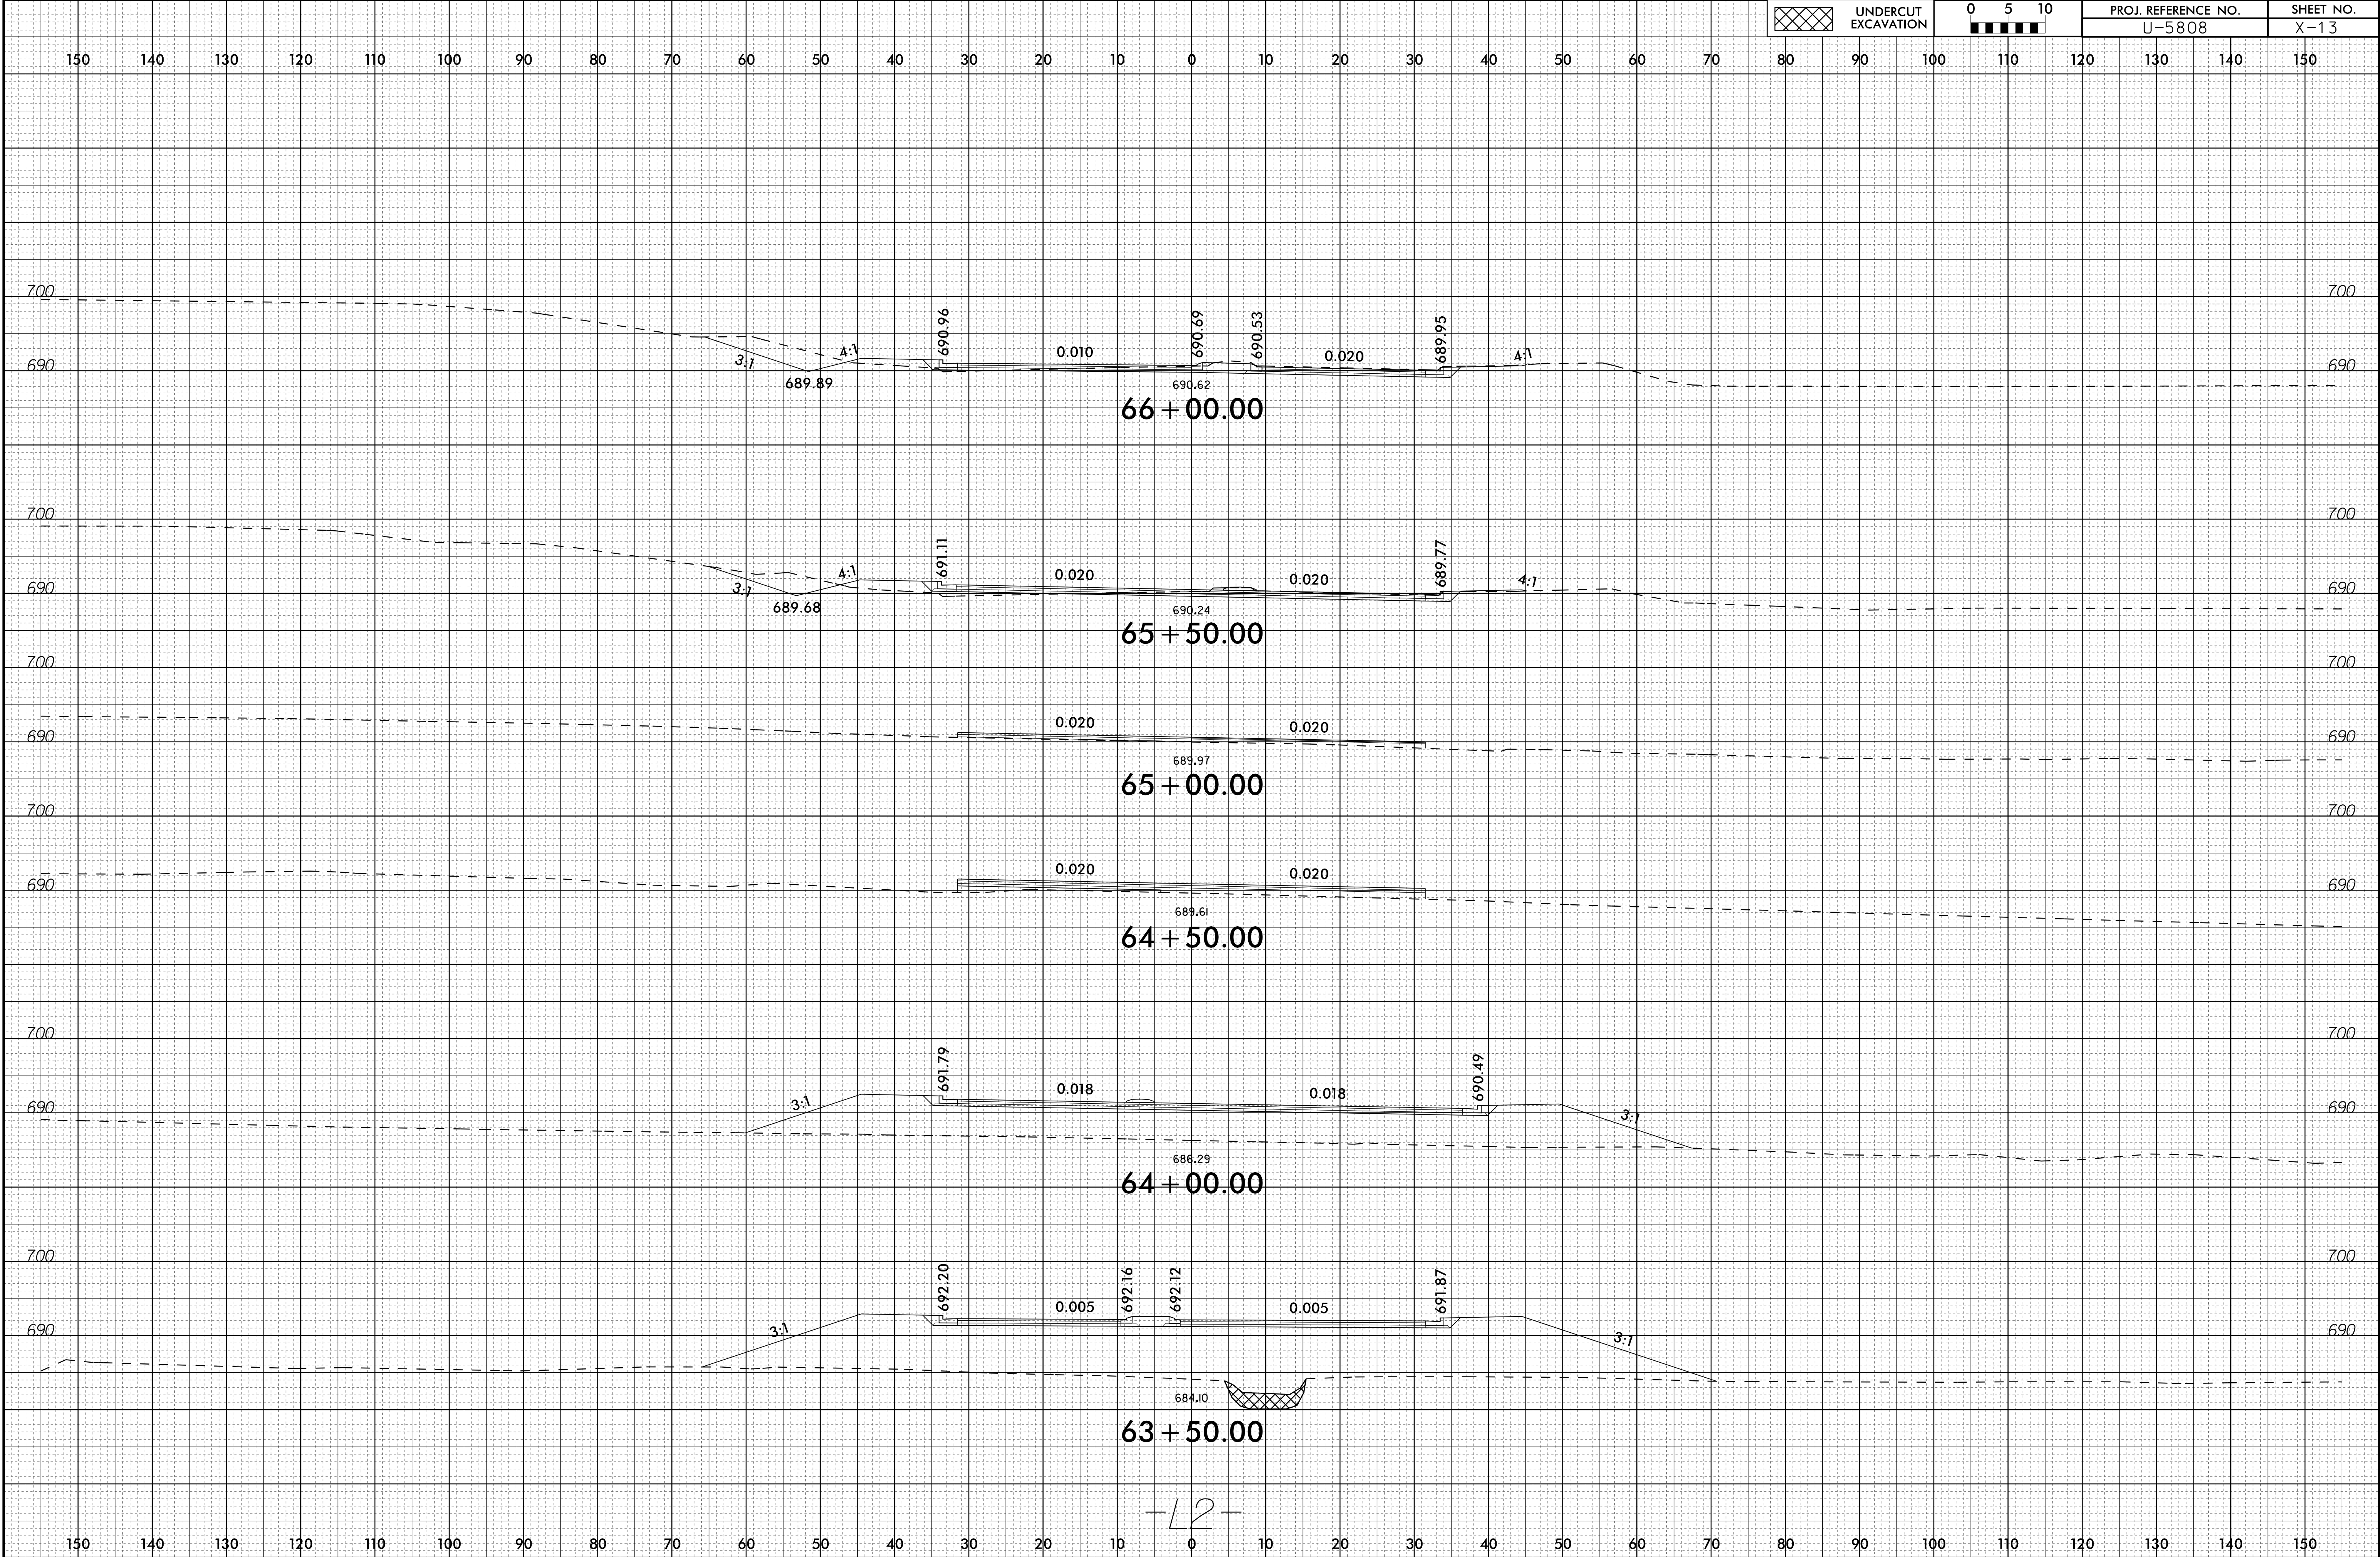

-L2-



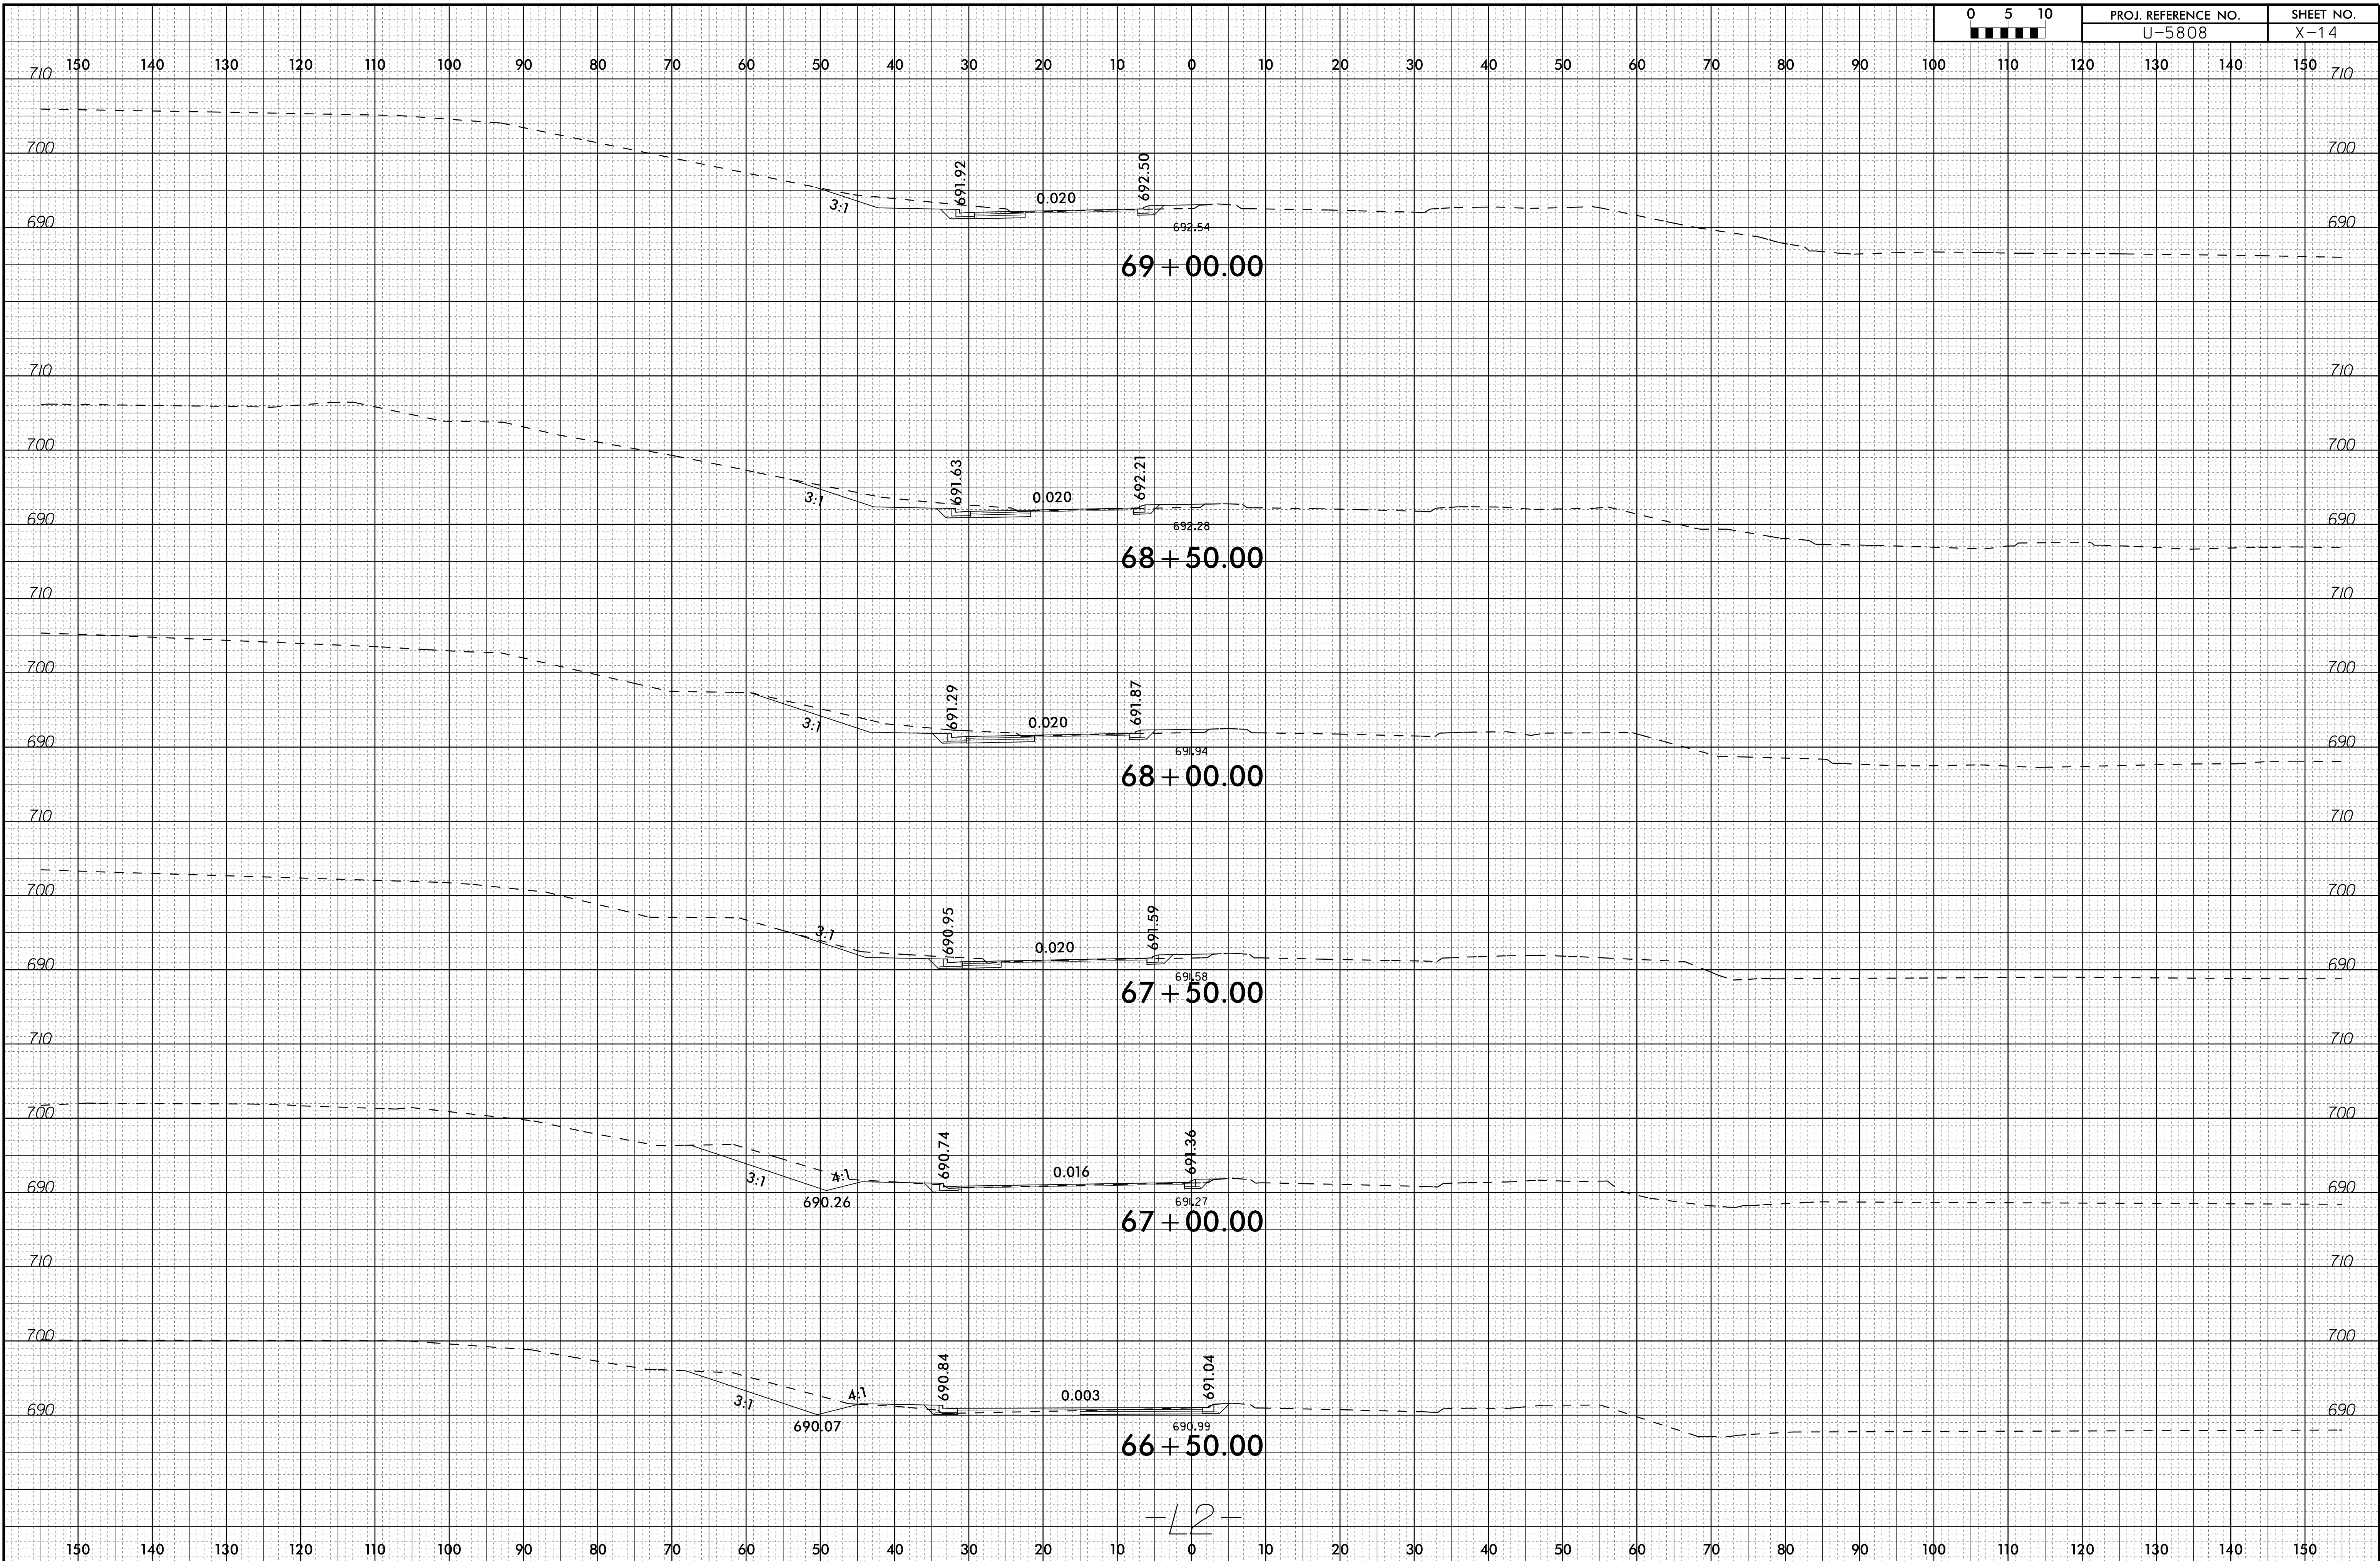


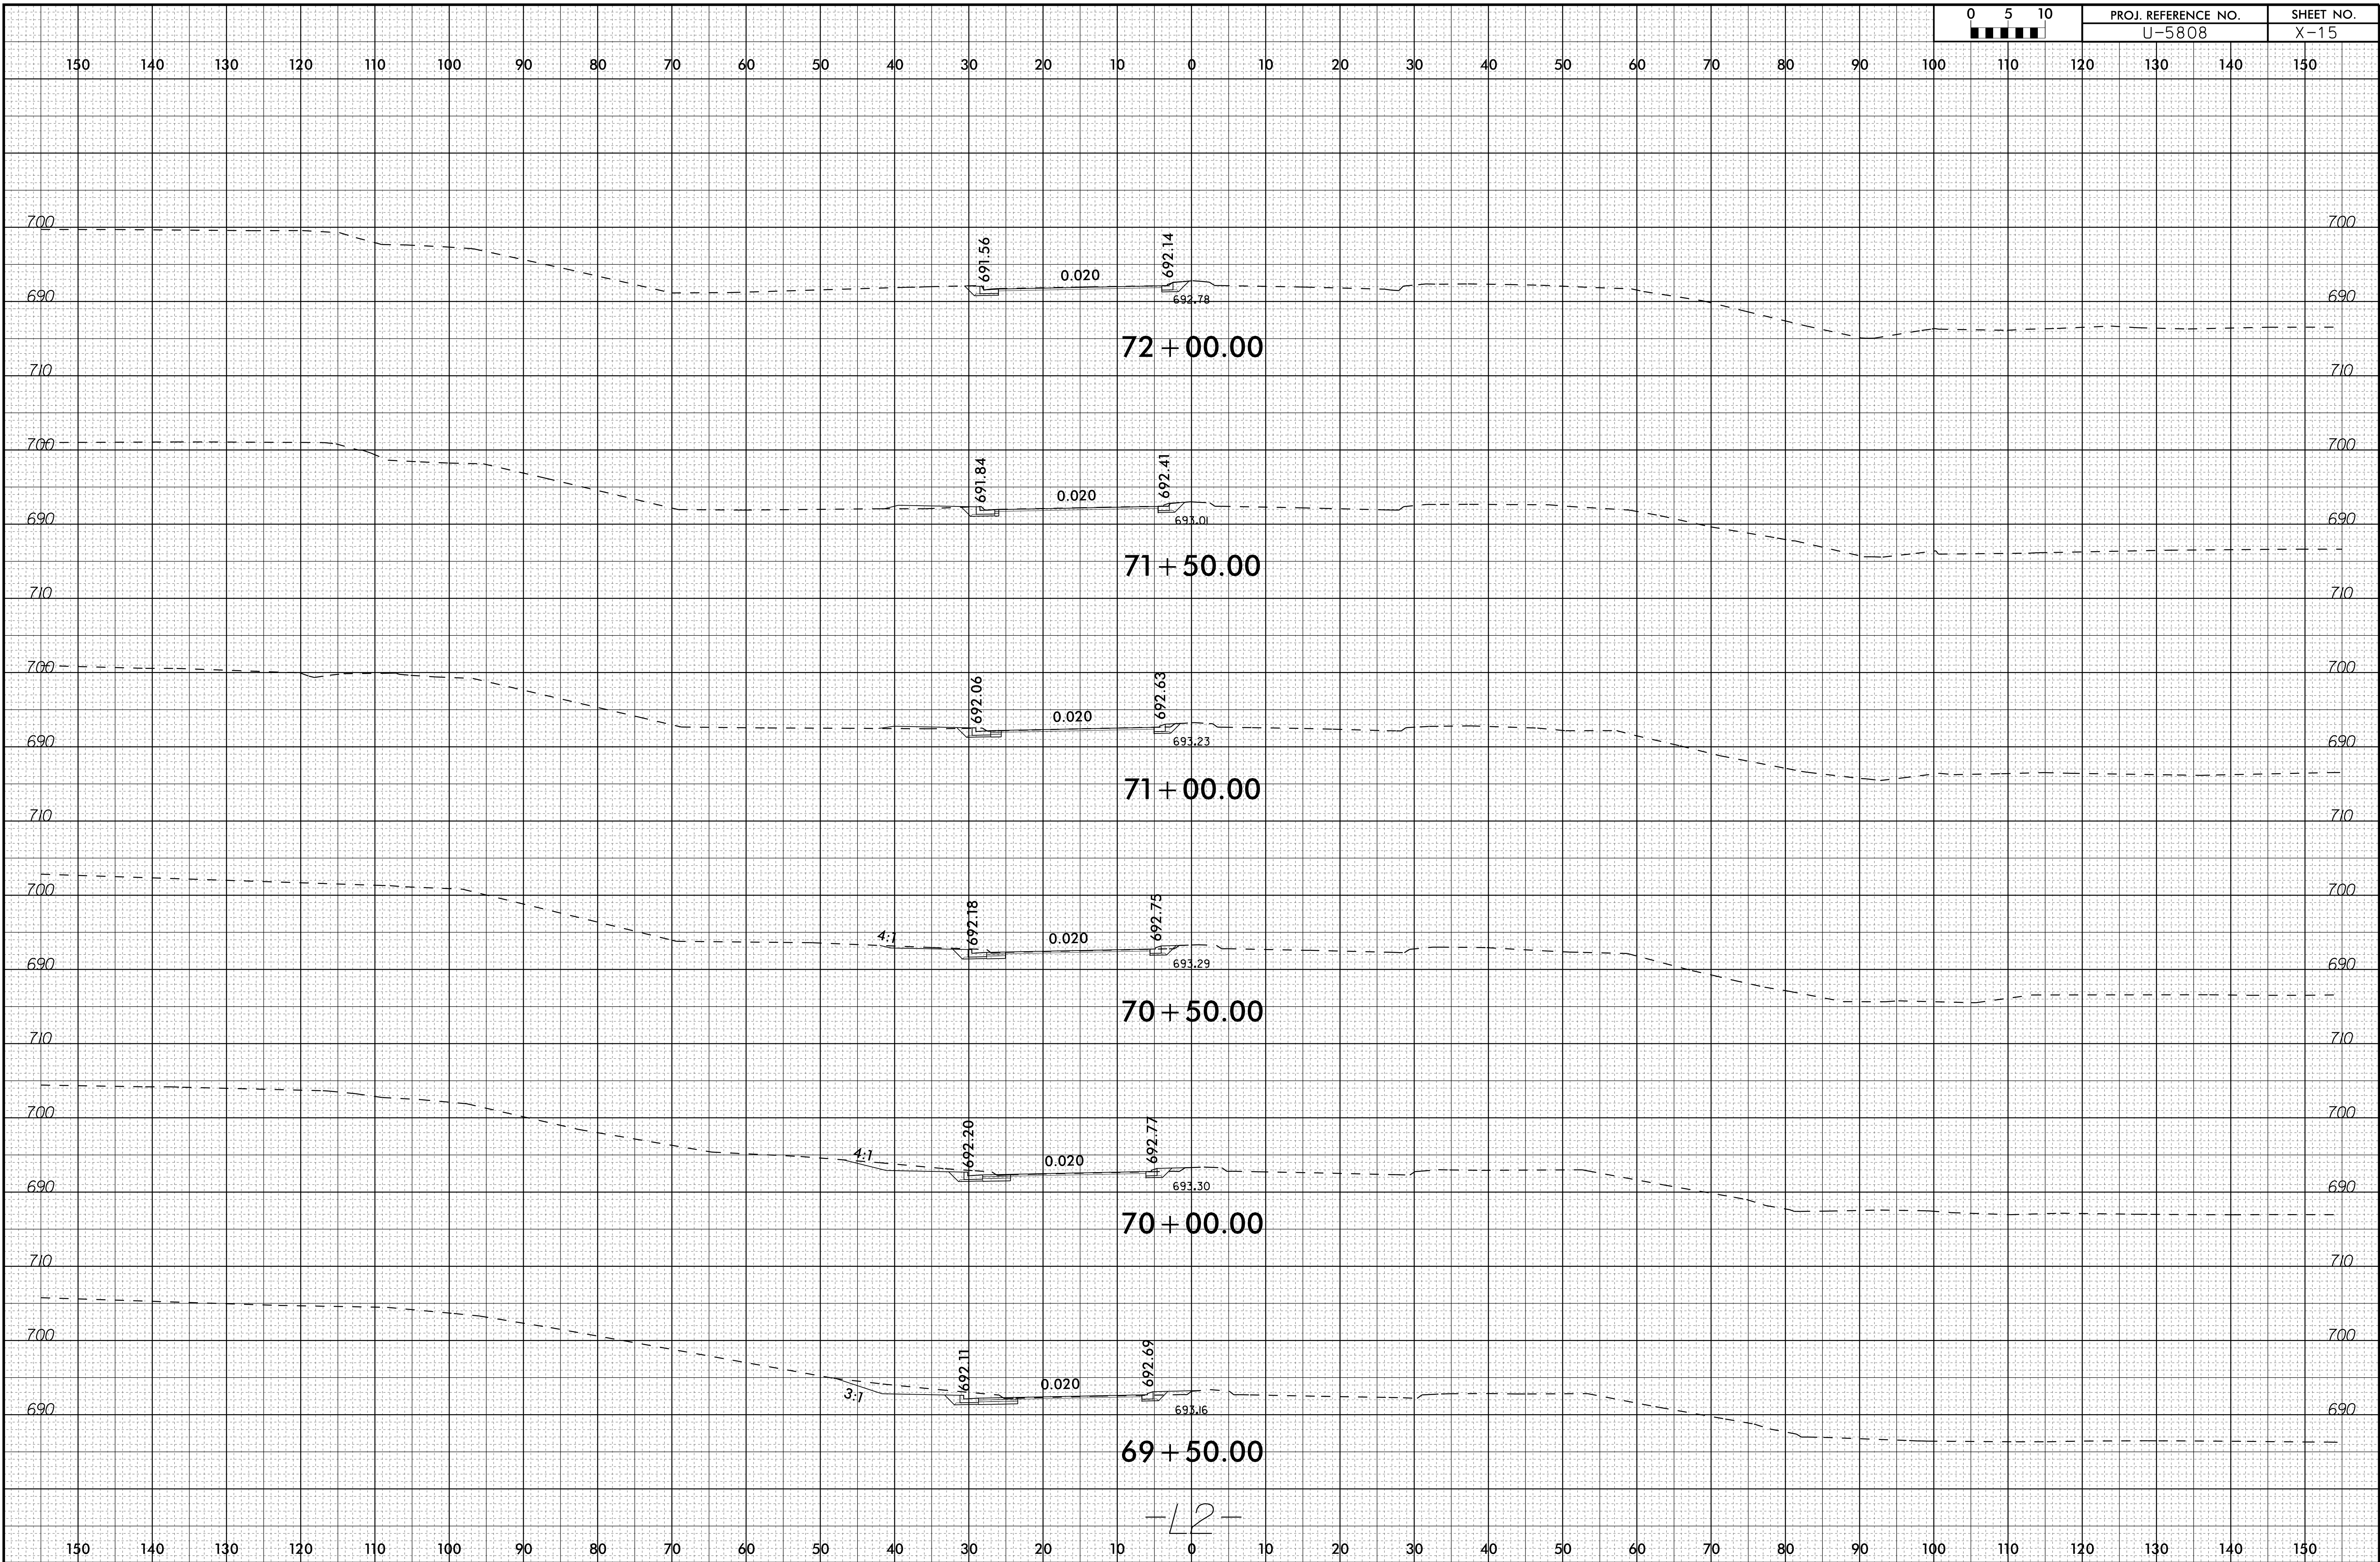

-L2-




6/23/16

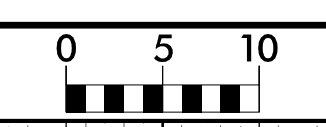


PROJ. REFERENCE NO.	SHEET NO.
U-5808	X-16

150 140 130 120 110 100 90 80 70 60 50 40 30 20 10 0 10 20 30 40 50 60 70 80 90 100 110 120 130 140 150

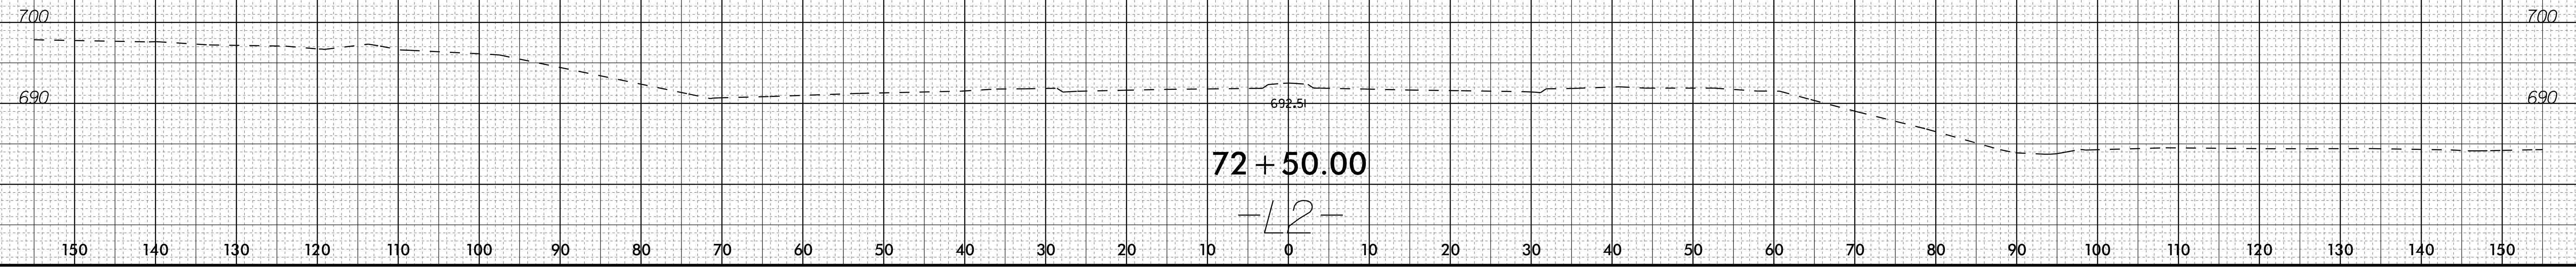

P:\5808\2023\0623\21279.dgn  
 21279.dgn  
 U5808\_Rdu\_xpl.L2.dgn


6/23/16

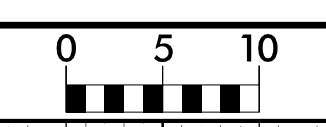

PROJ. REFERENCE NO.  
U-5808


SHEET NO.  
X-17

150 140 130 120 110 100 90 80 70 60 50 40 30 20 10 0 10 20 30 40 50 60 70 80 90 100 110 120 130 140 150

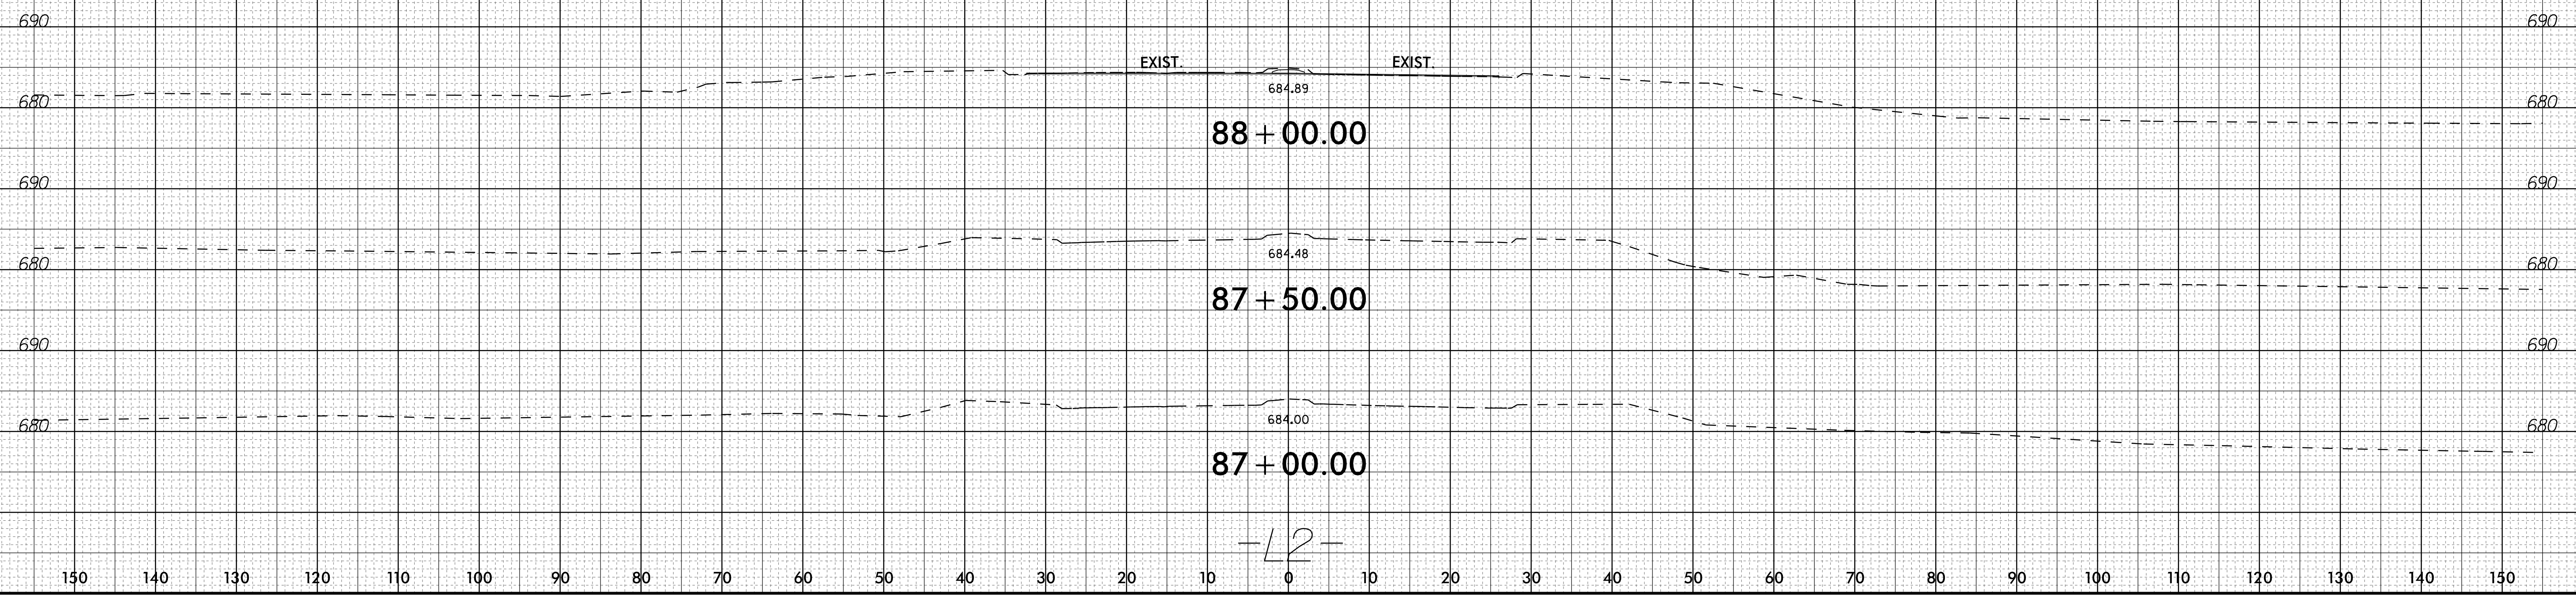


P:\SEP-2023\_034  
21279-9  
21279-9\VSU\U5808\_Reduced\AT\_Y3.dgn



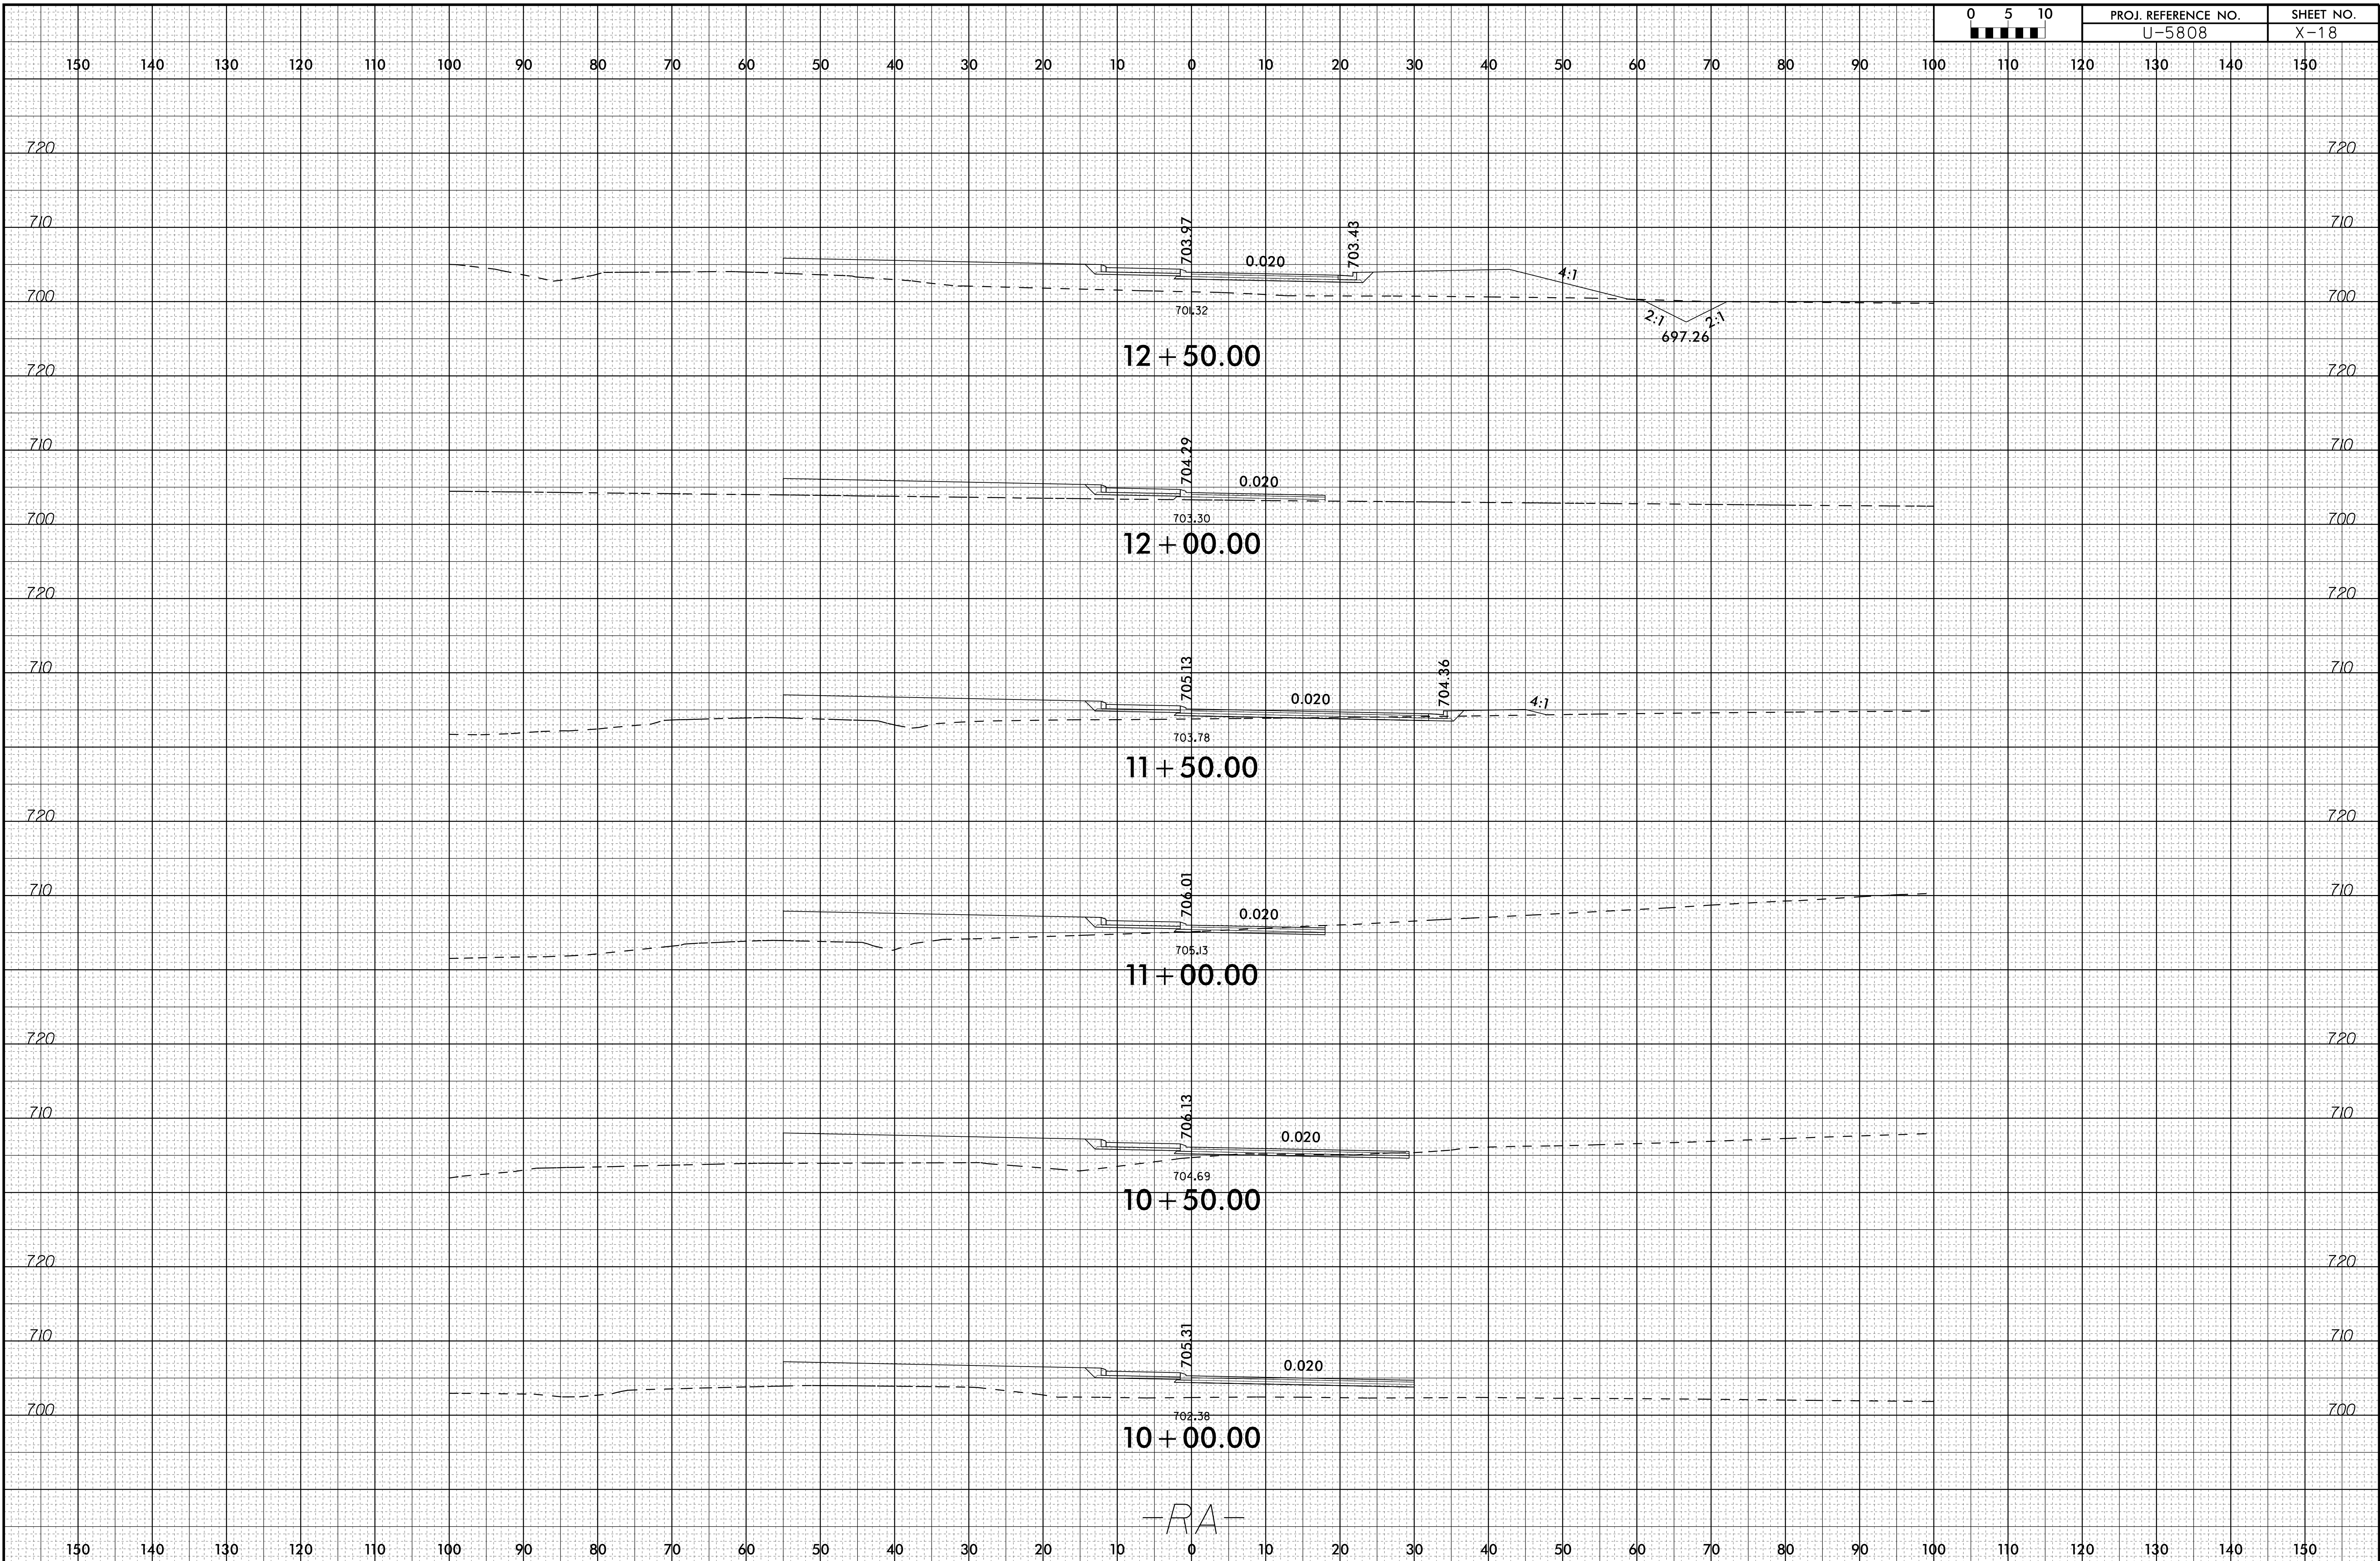

6/23/16

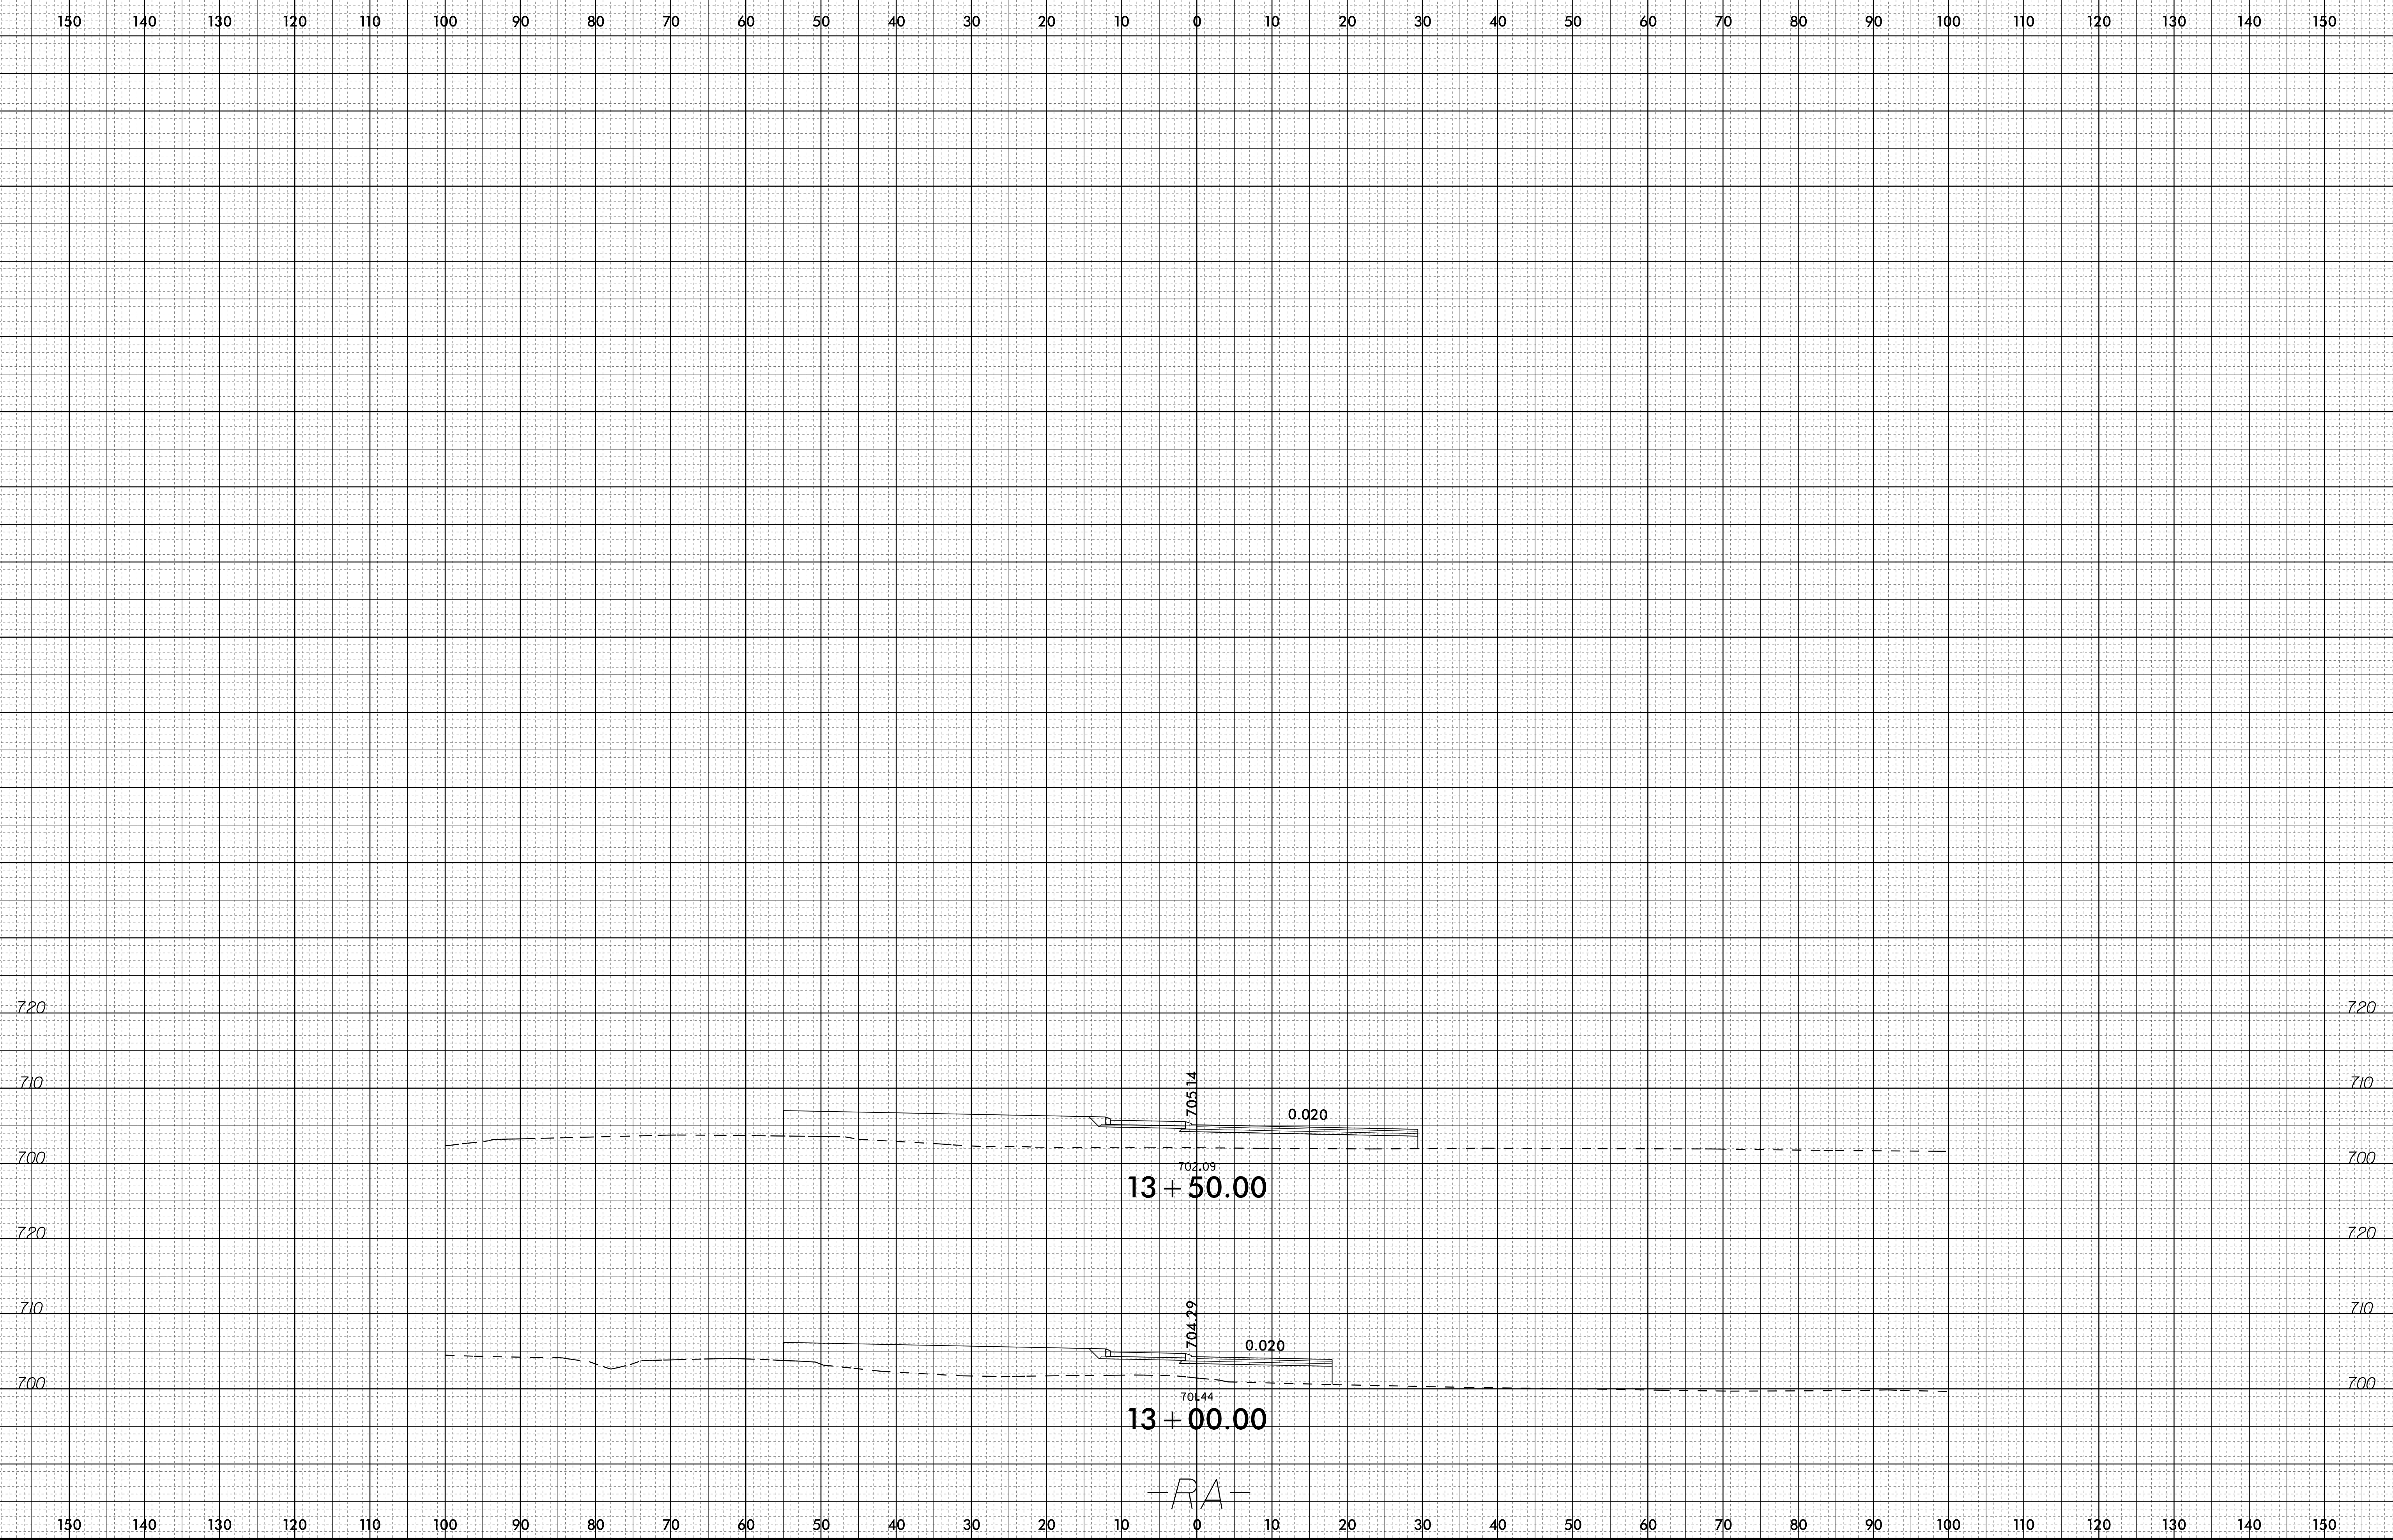


P:\5808\2023\0624  
212799  
RA.dgn

-RA-




6/23/16

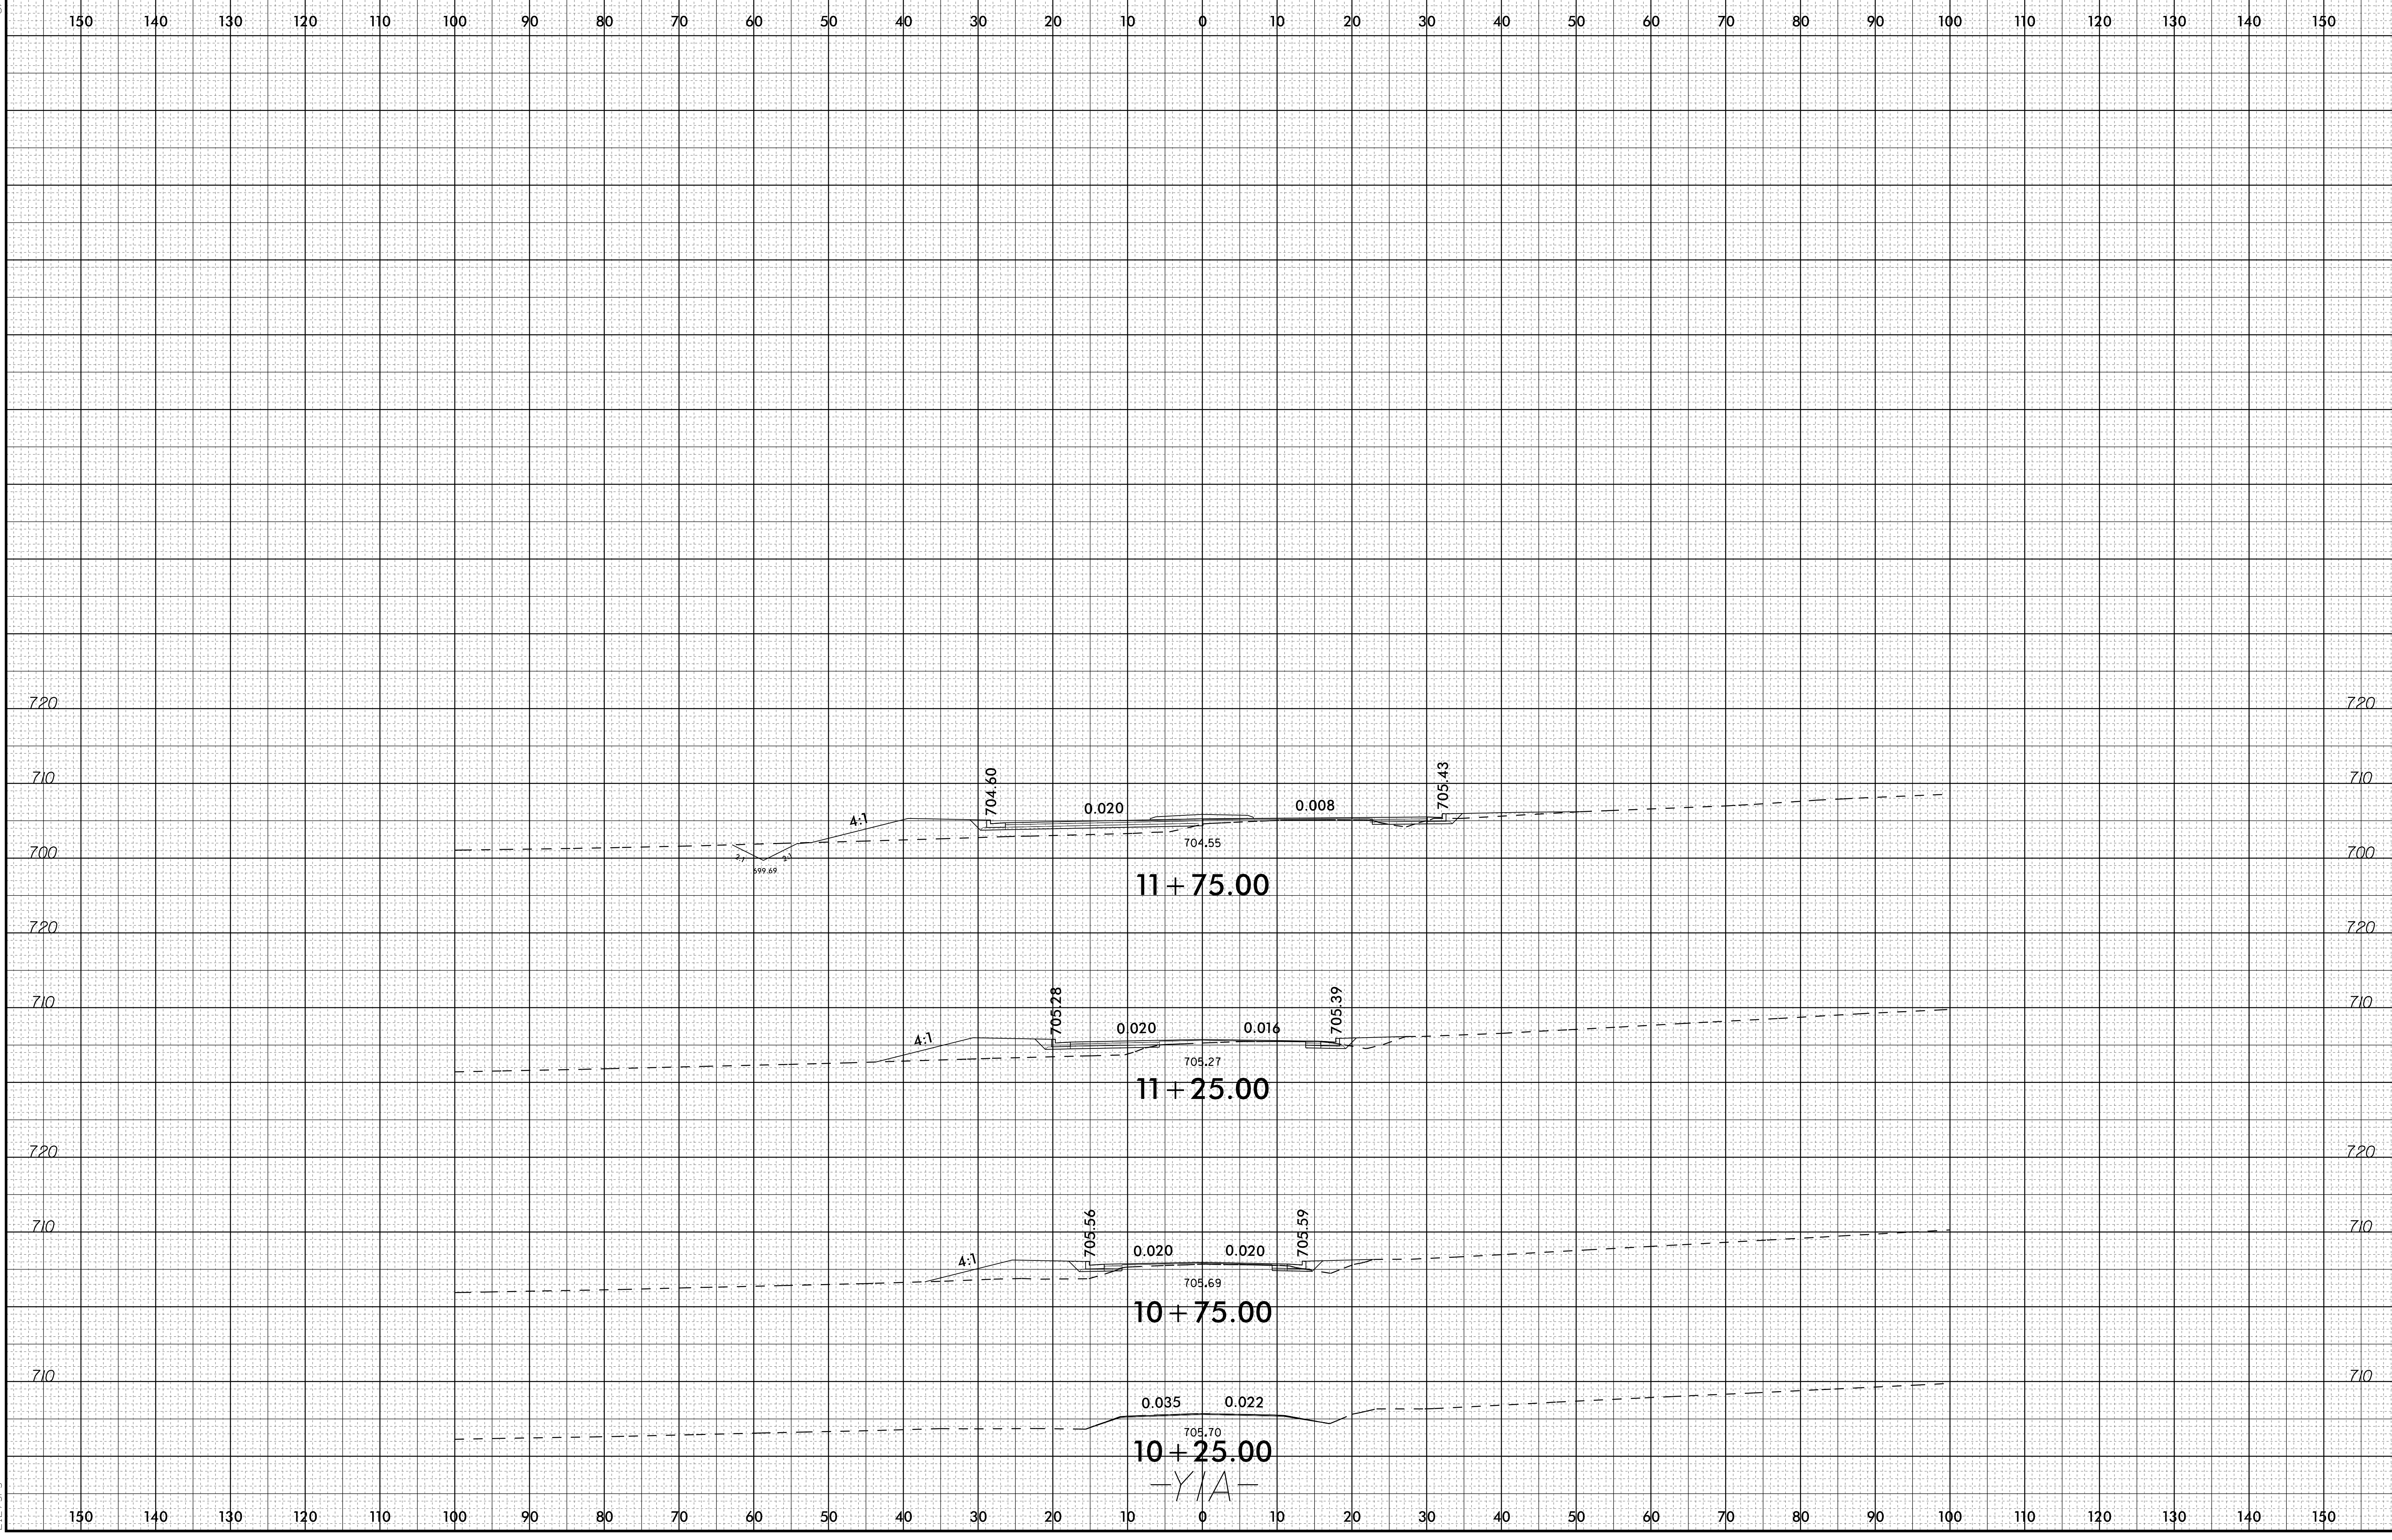


P:\5808\2023\055\5808\U5808\_Rdu\_xpl\_Y/A.dgn  
2/27/20


150 140 130 120 110 100 90 80 70 60 50 40 30 20 10 0 10 20 30 40 50 60 70 80 90 100 110 120 130 140 150

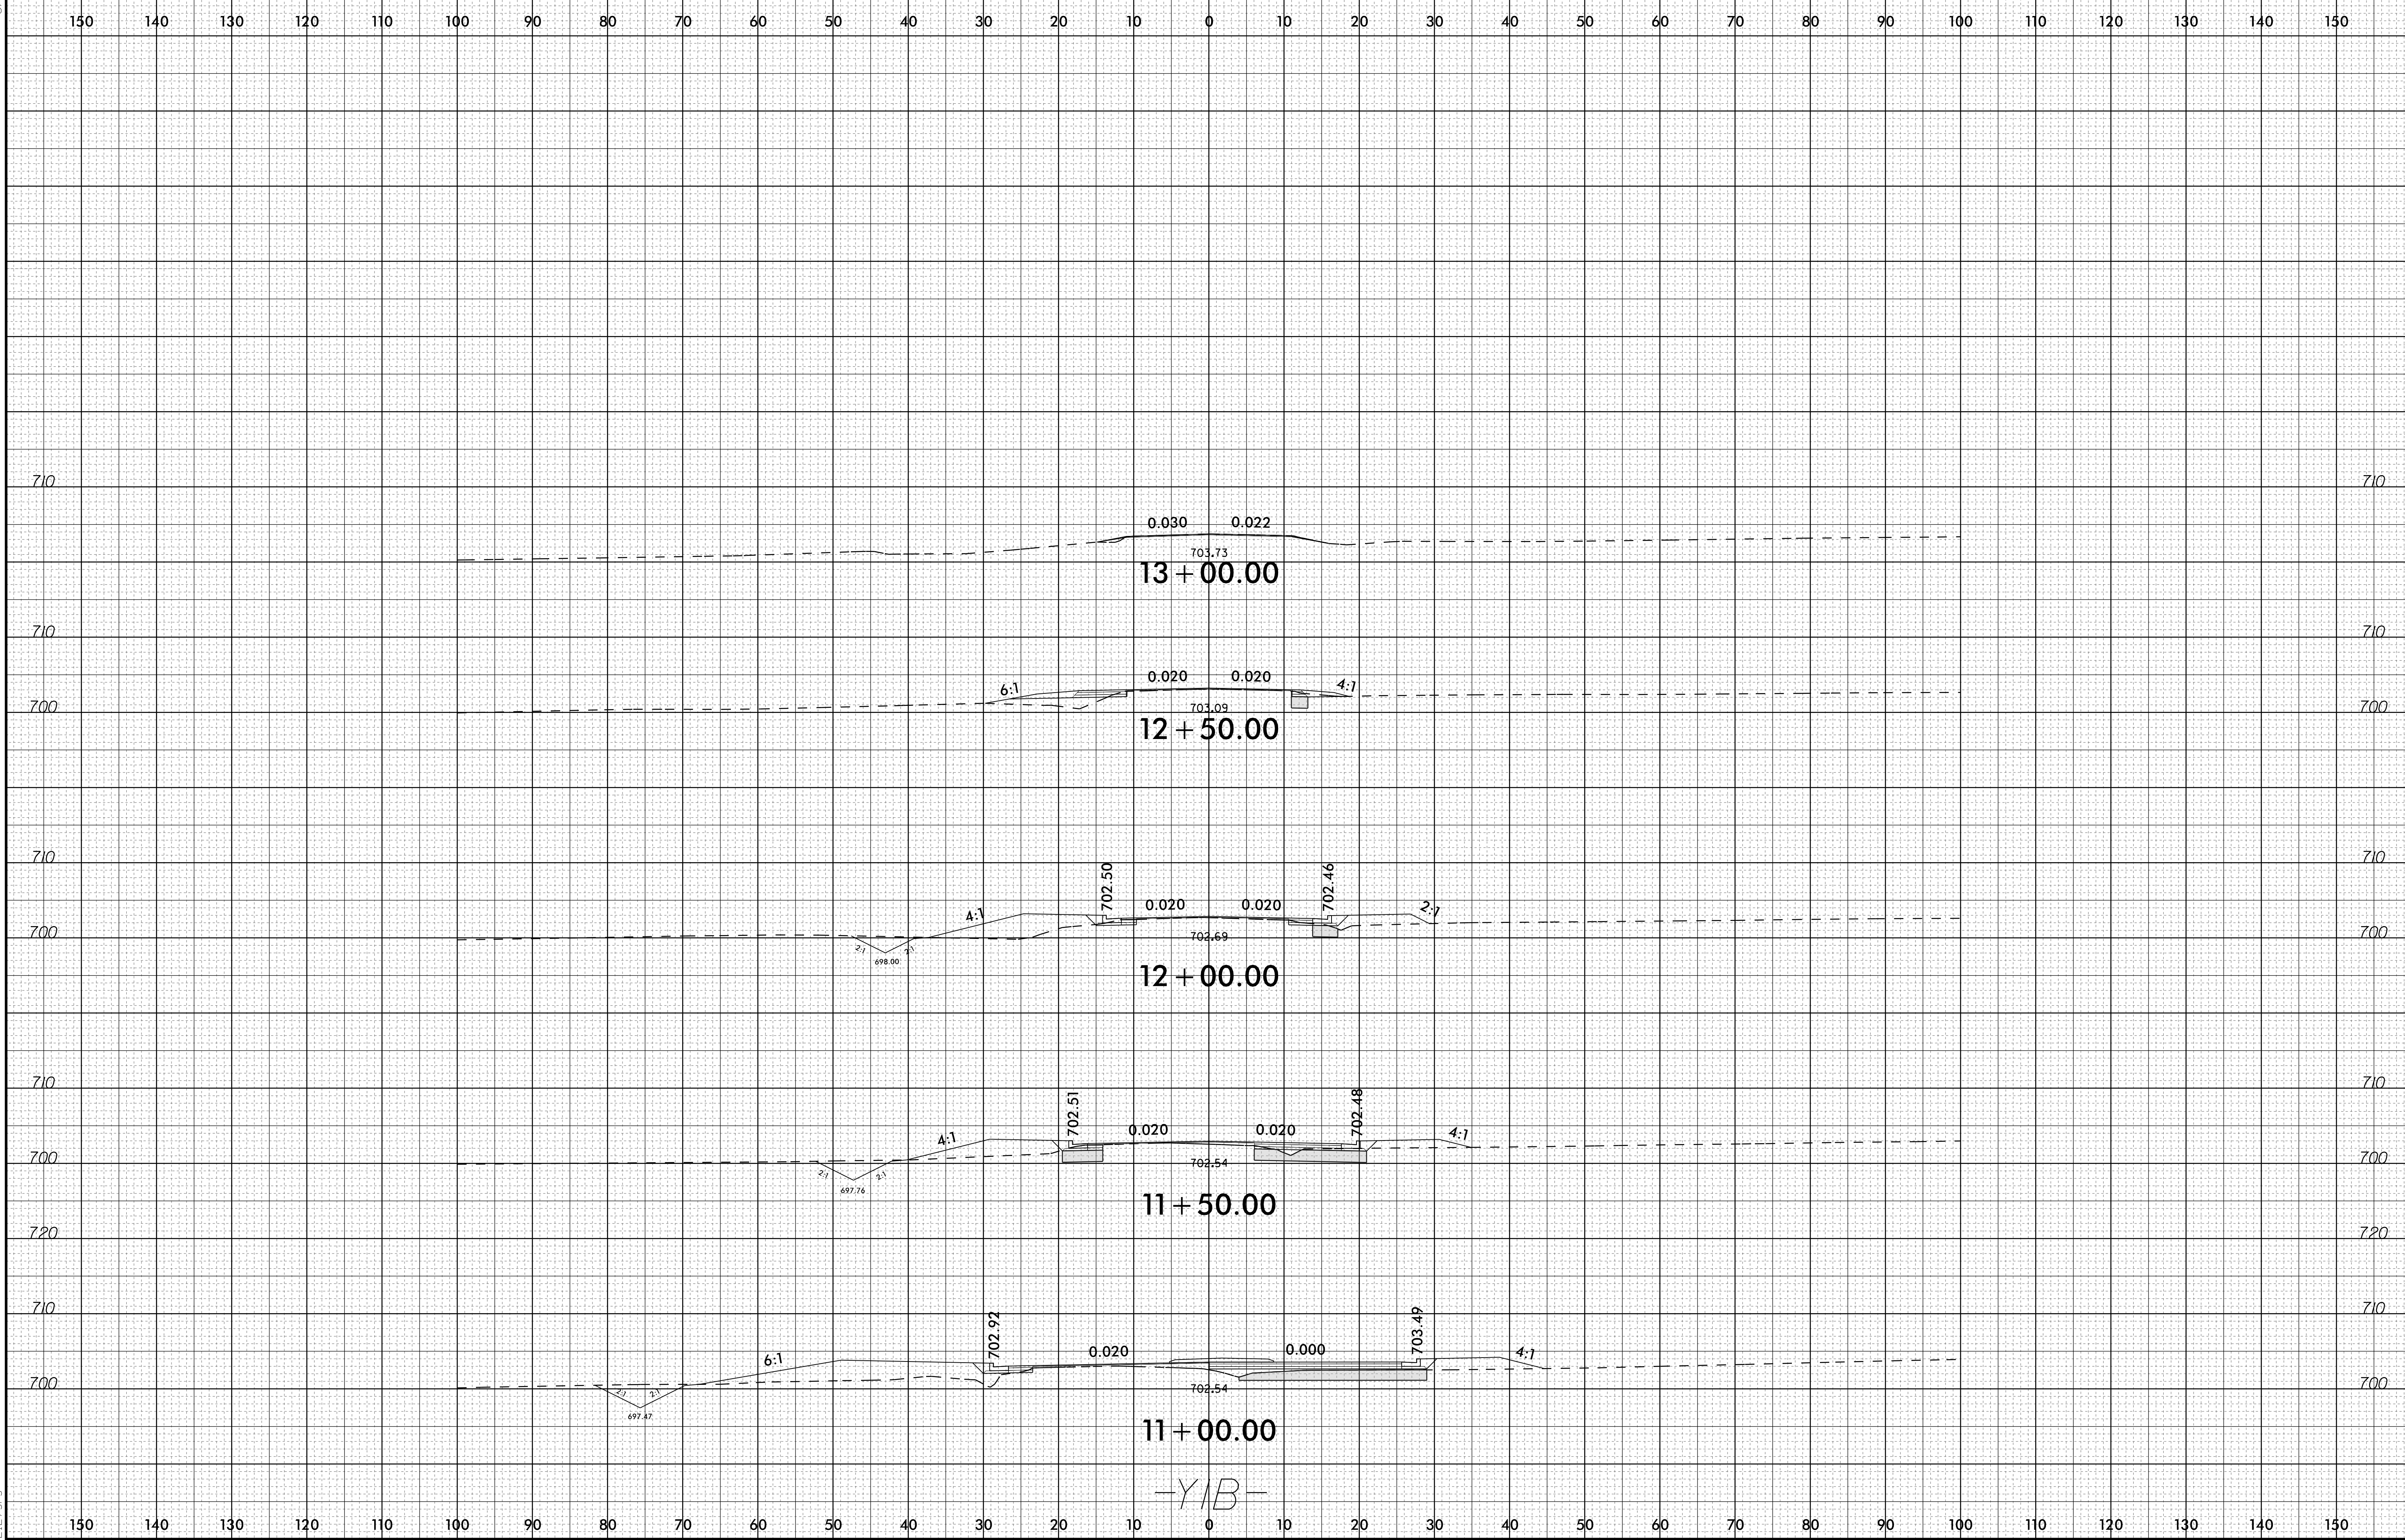

-YIB-




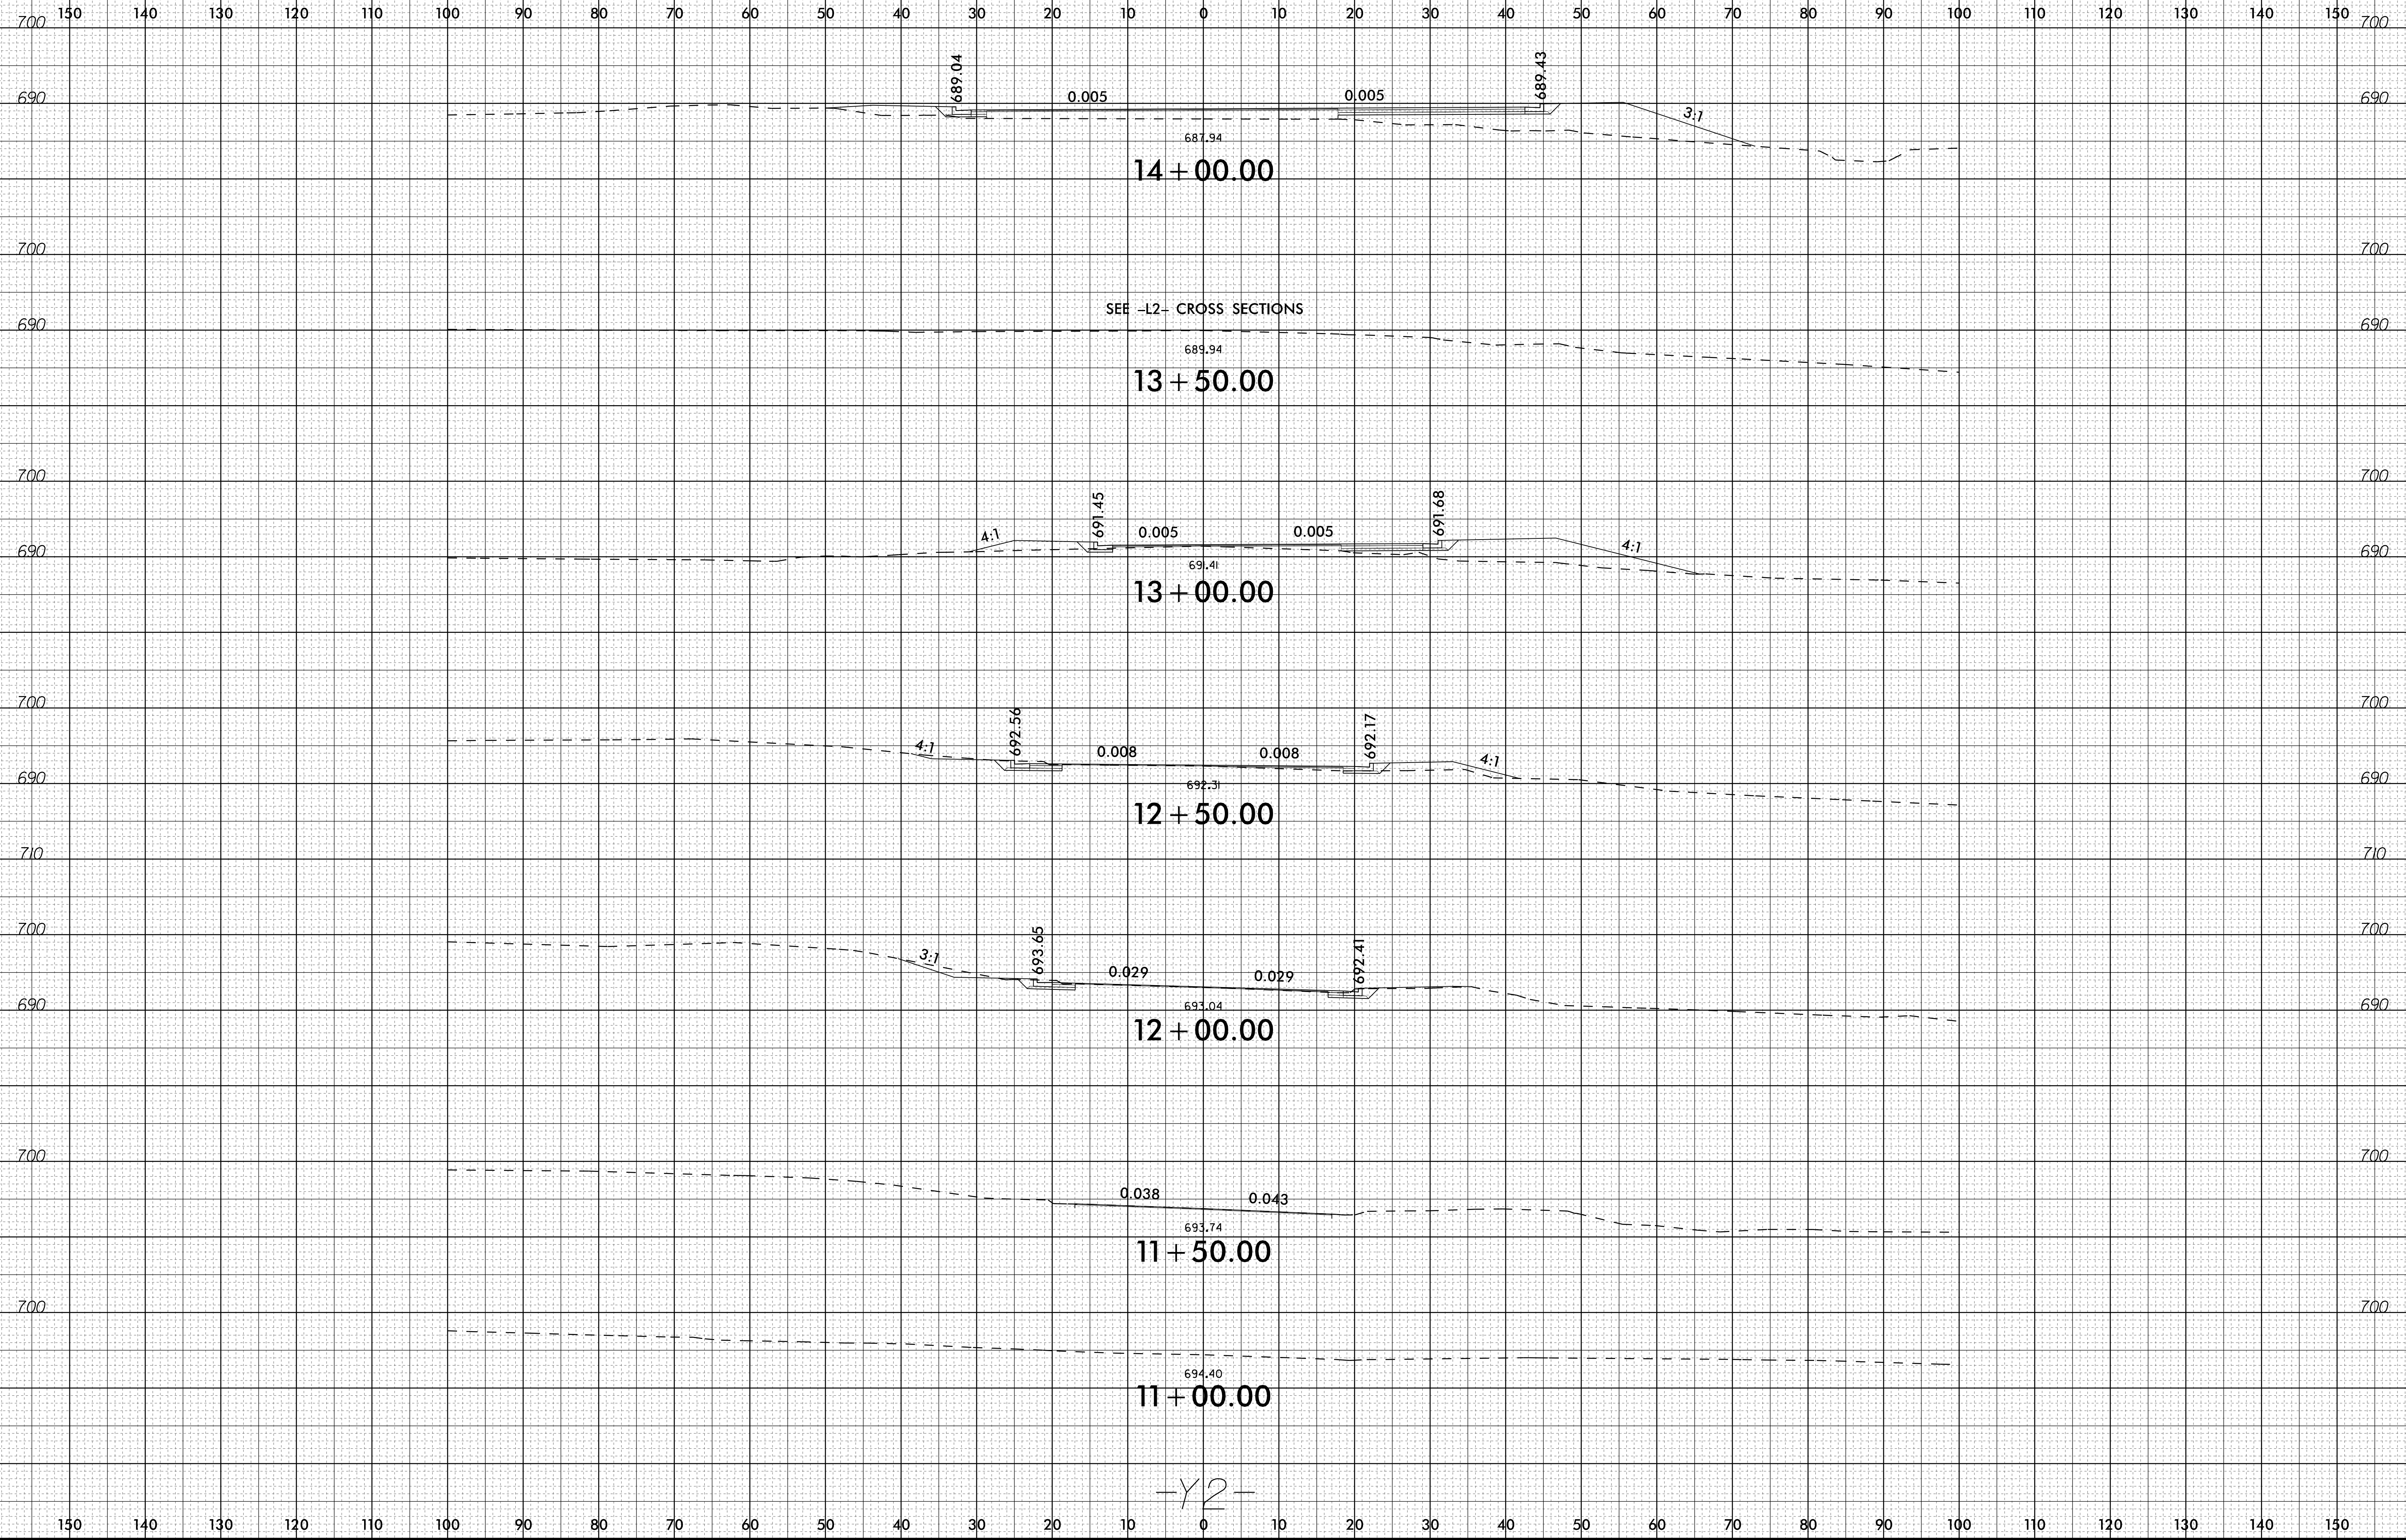

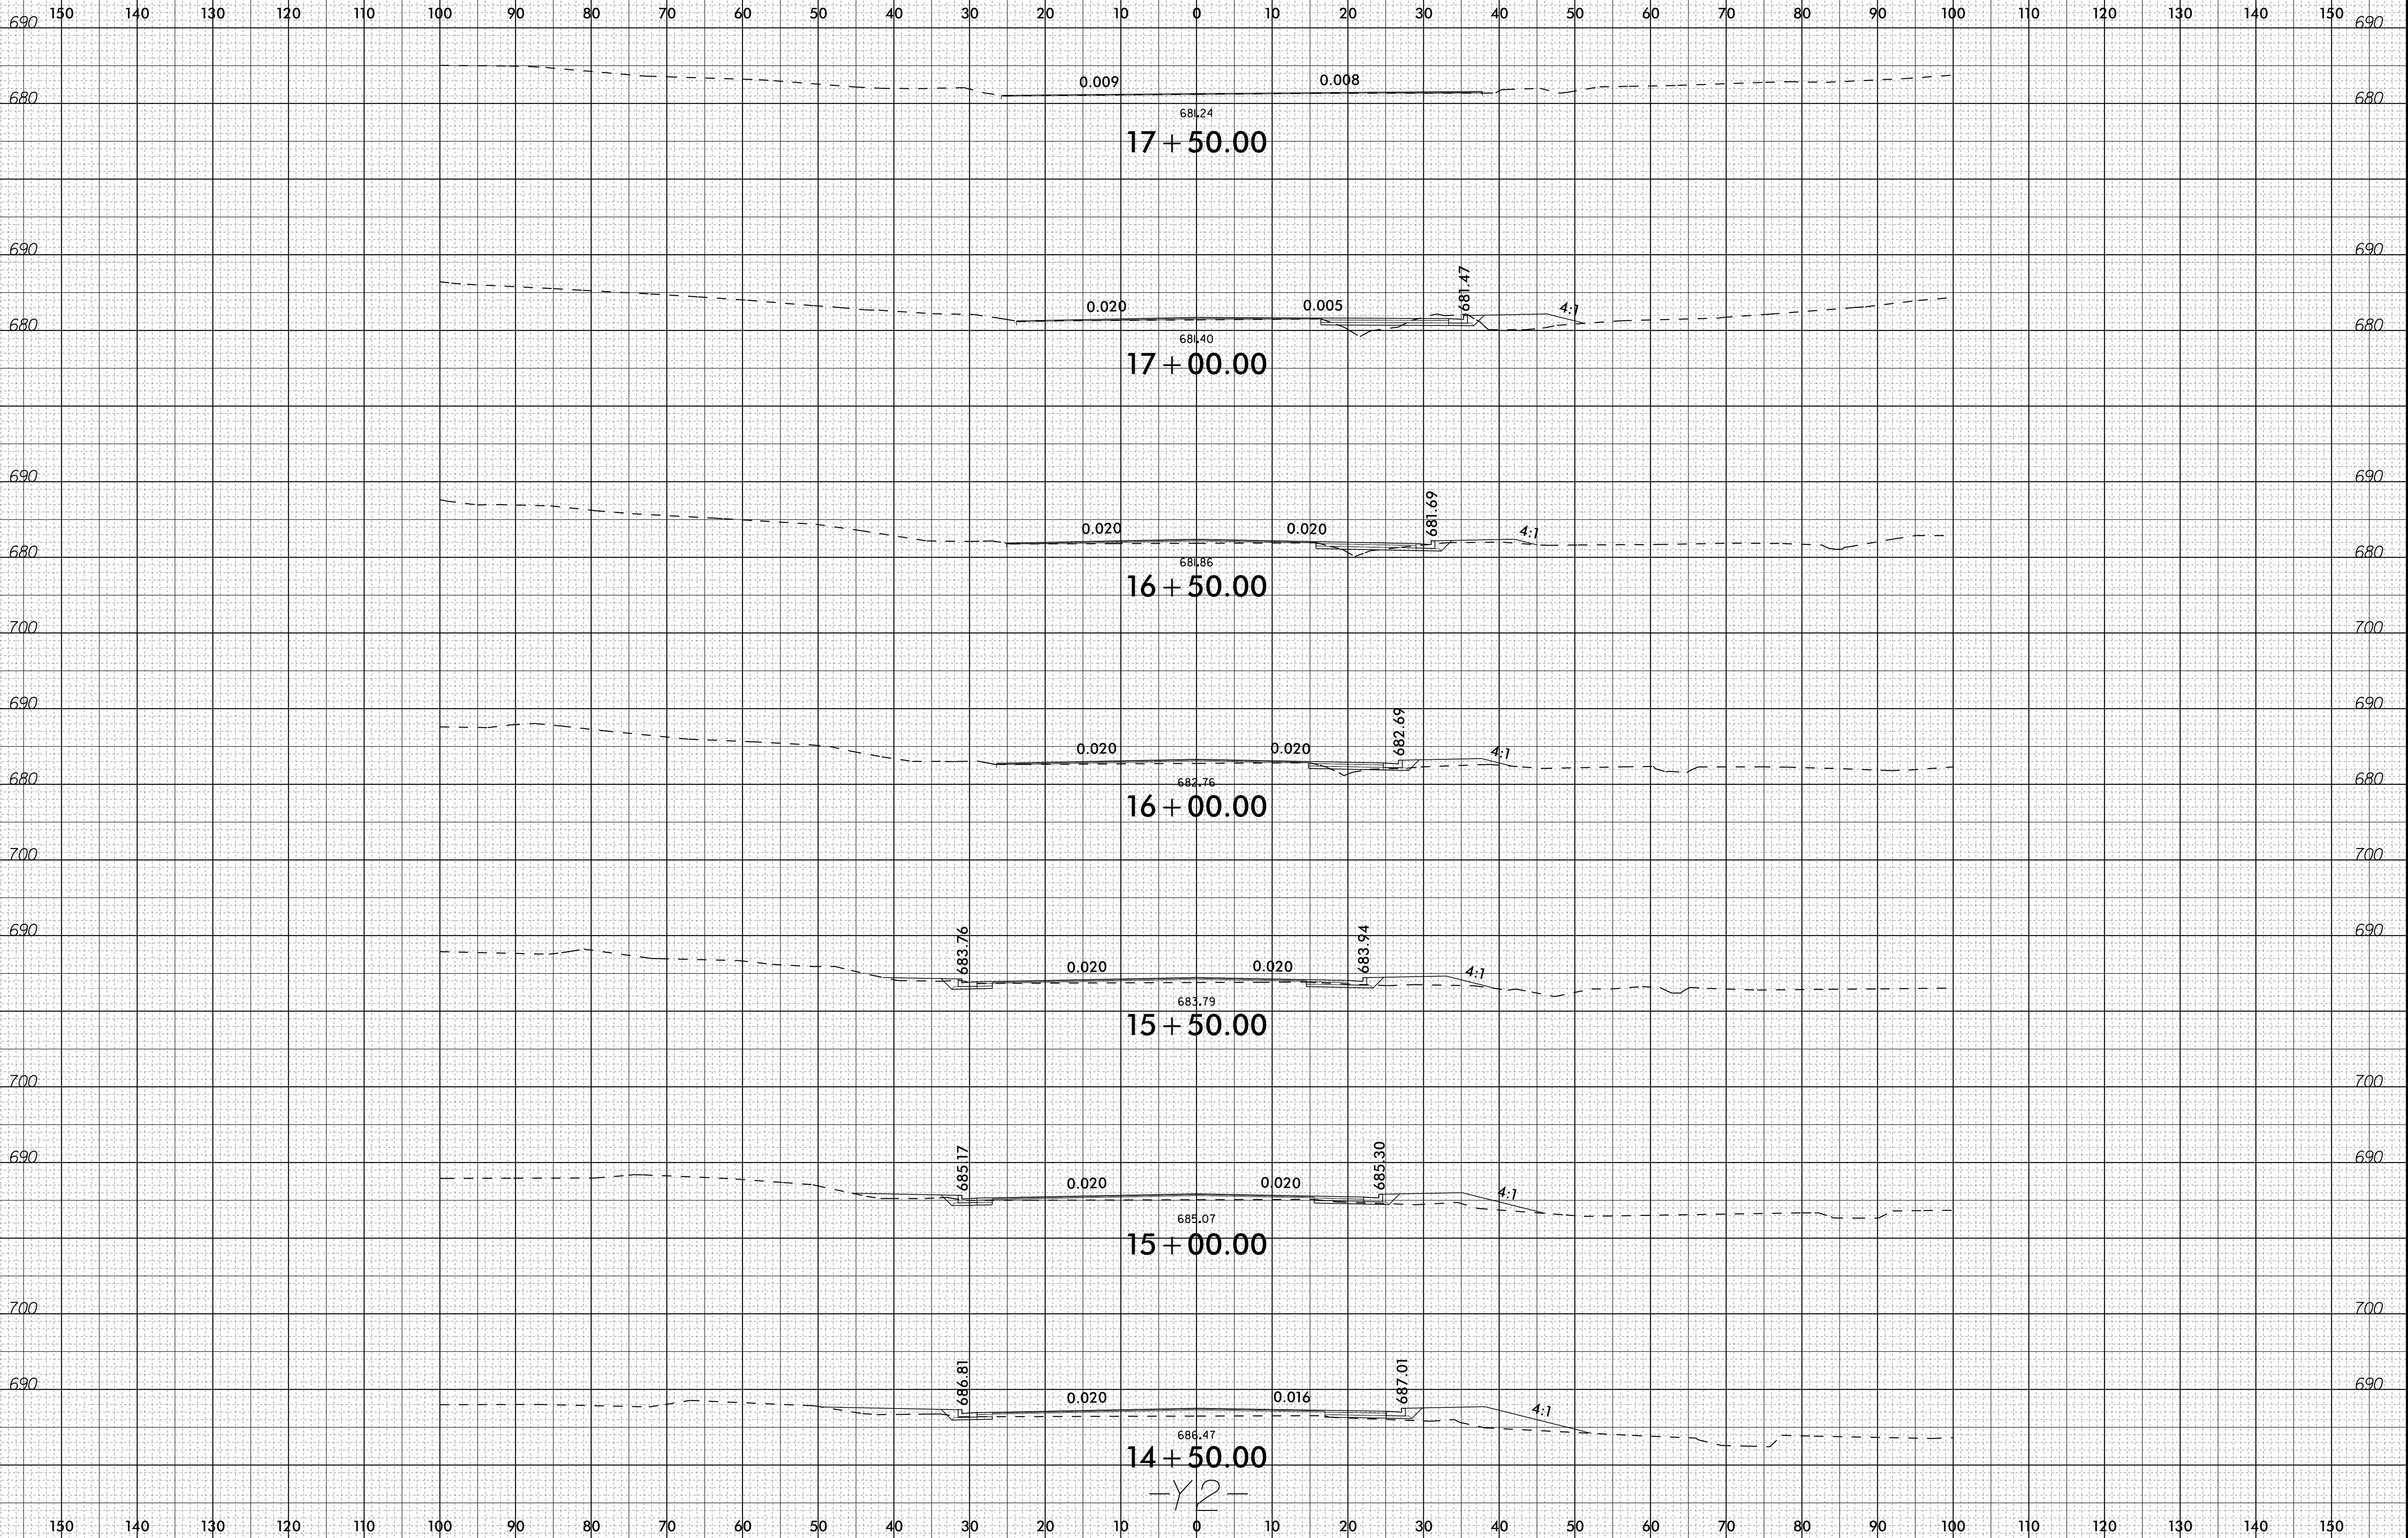




150 140 130 120 110 100 90 80 70 60 50 40 30 20 10 0 10 20 30 40 50 60 70 80 90 100 110 120 130 140 150

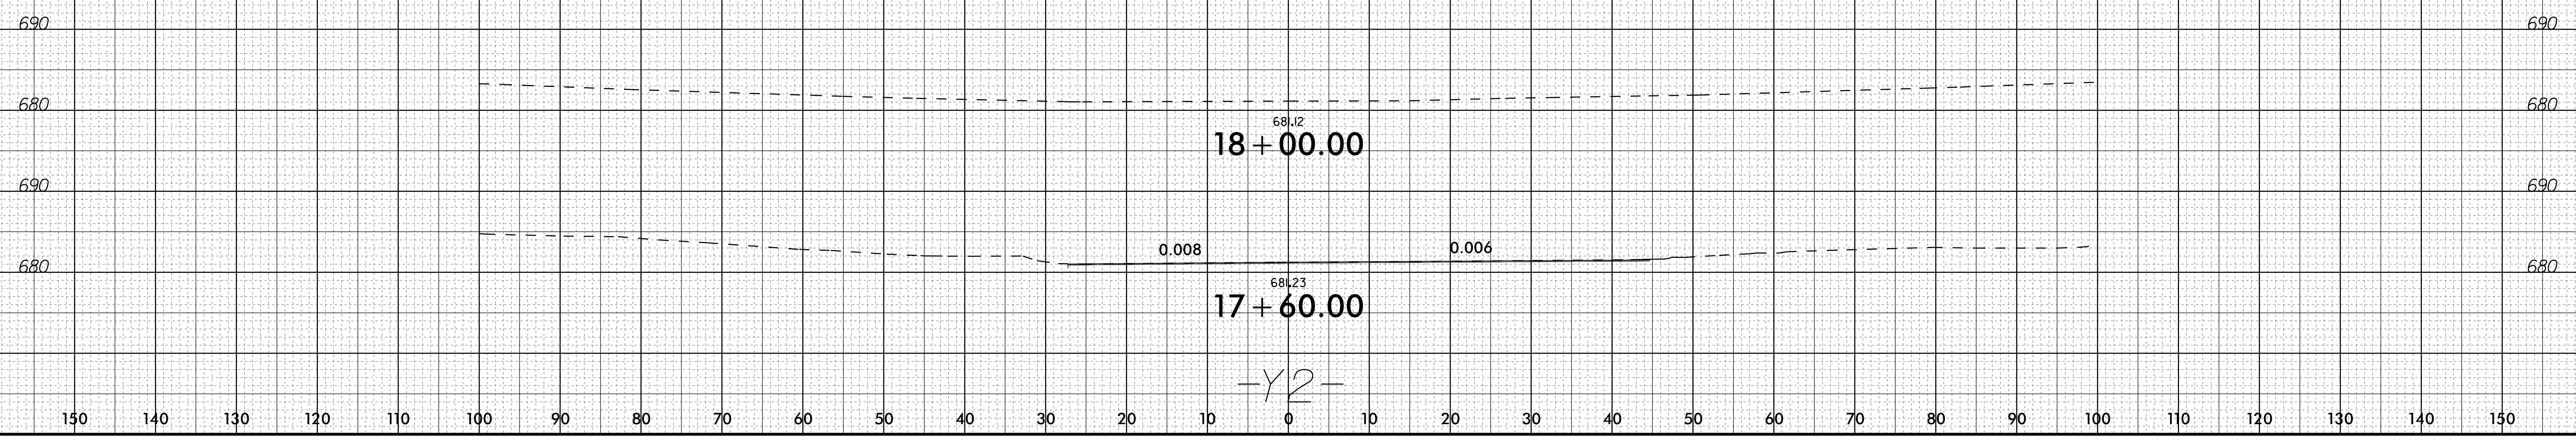


6/23/16

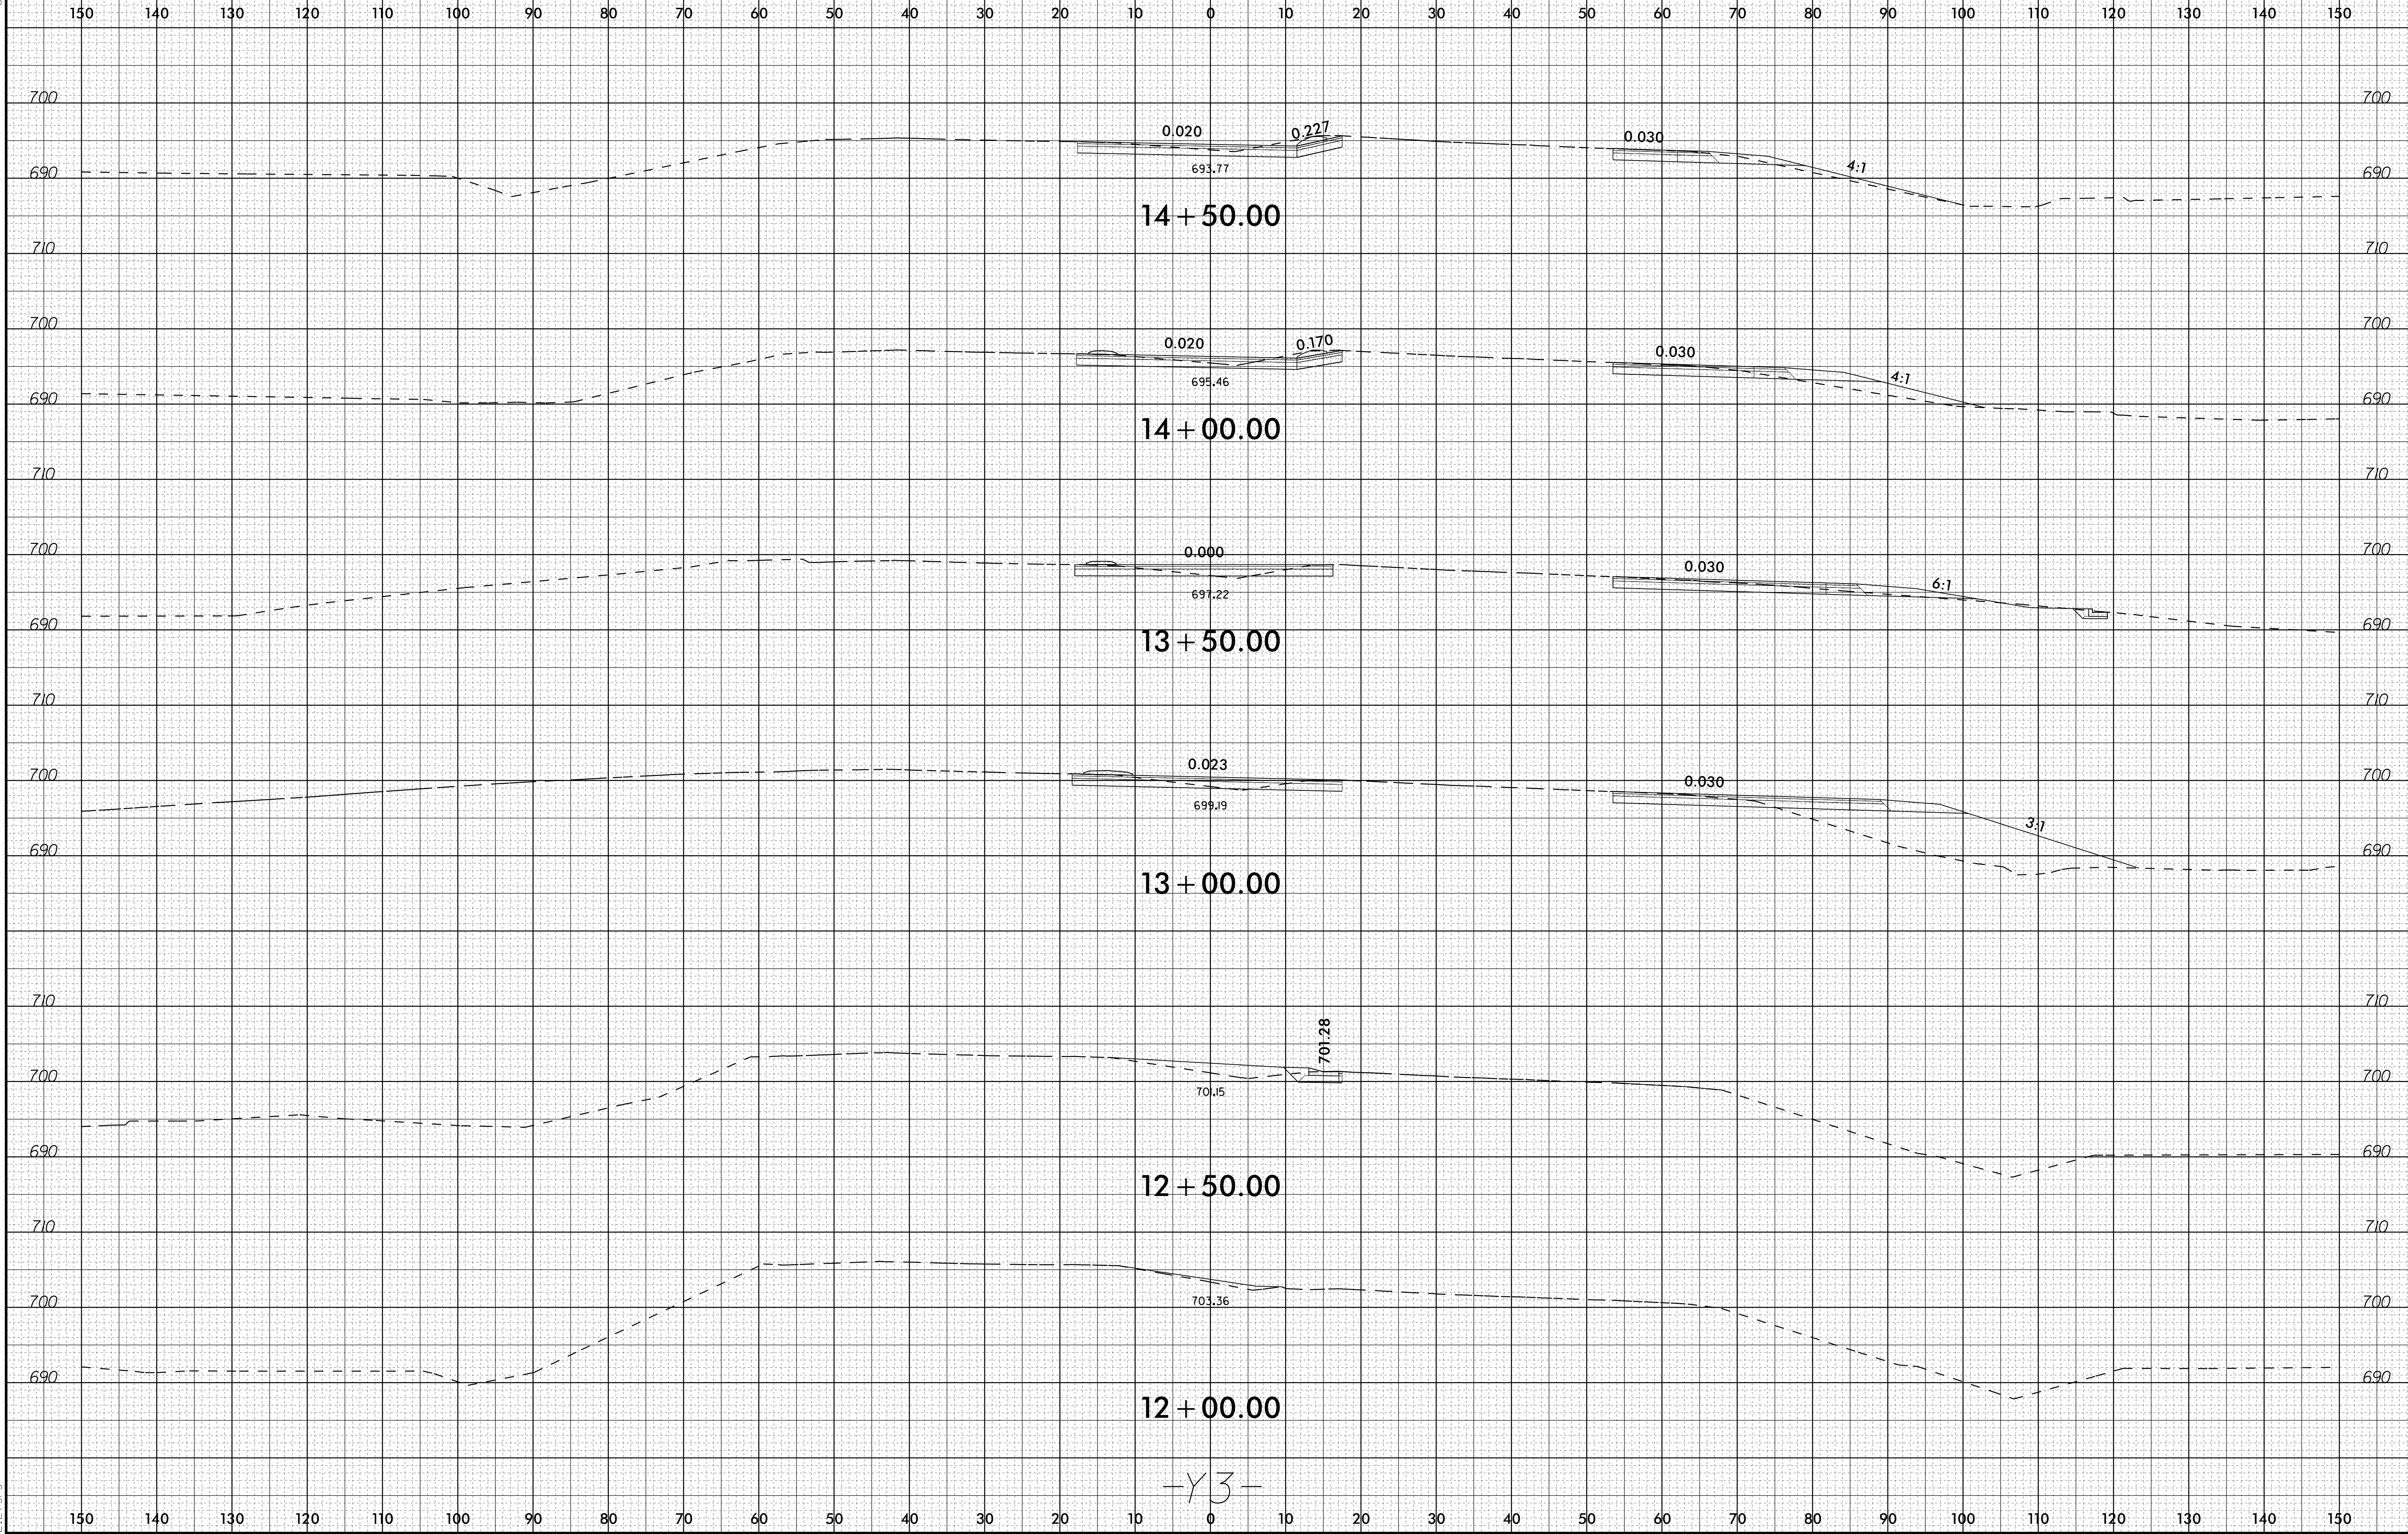


P:\5EP-2023\_036  
21279.dwg  
U5808\_Rdu\_xpl\_Y3.dgn



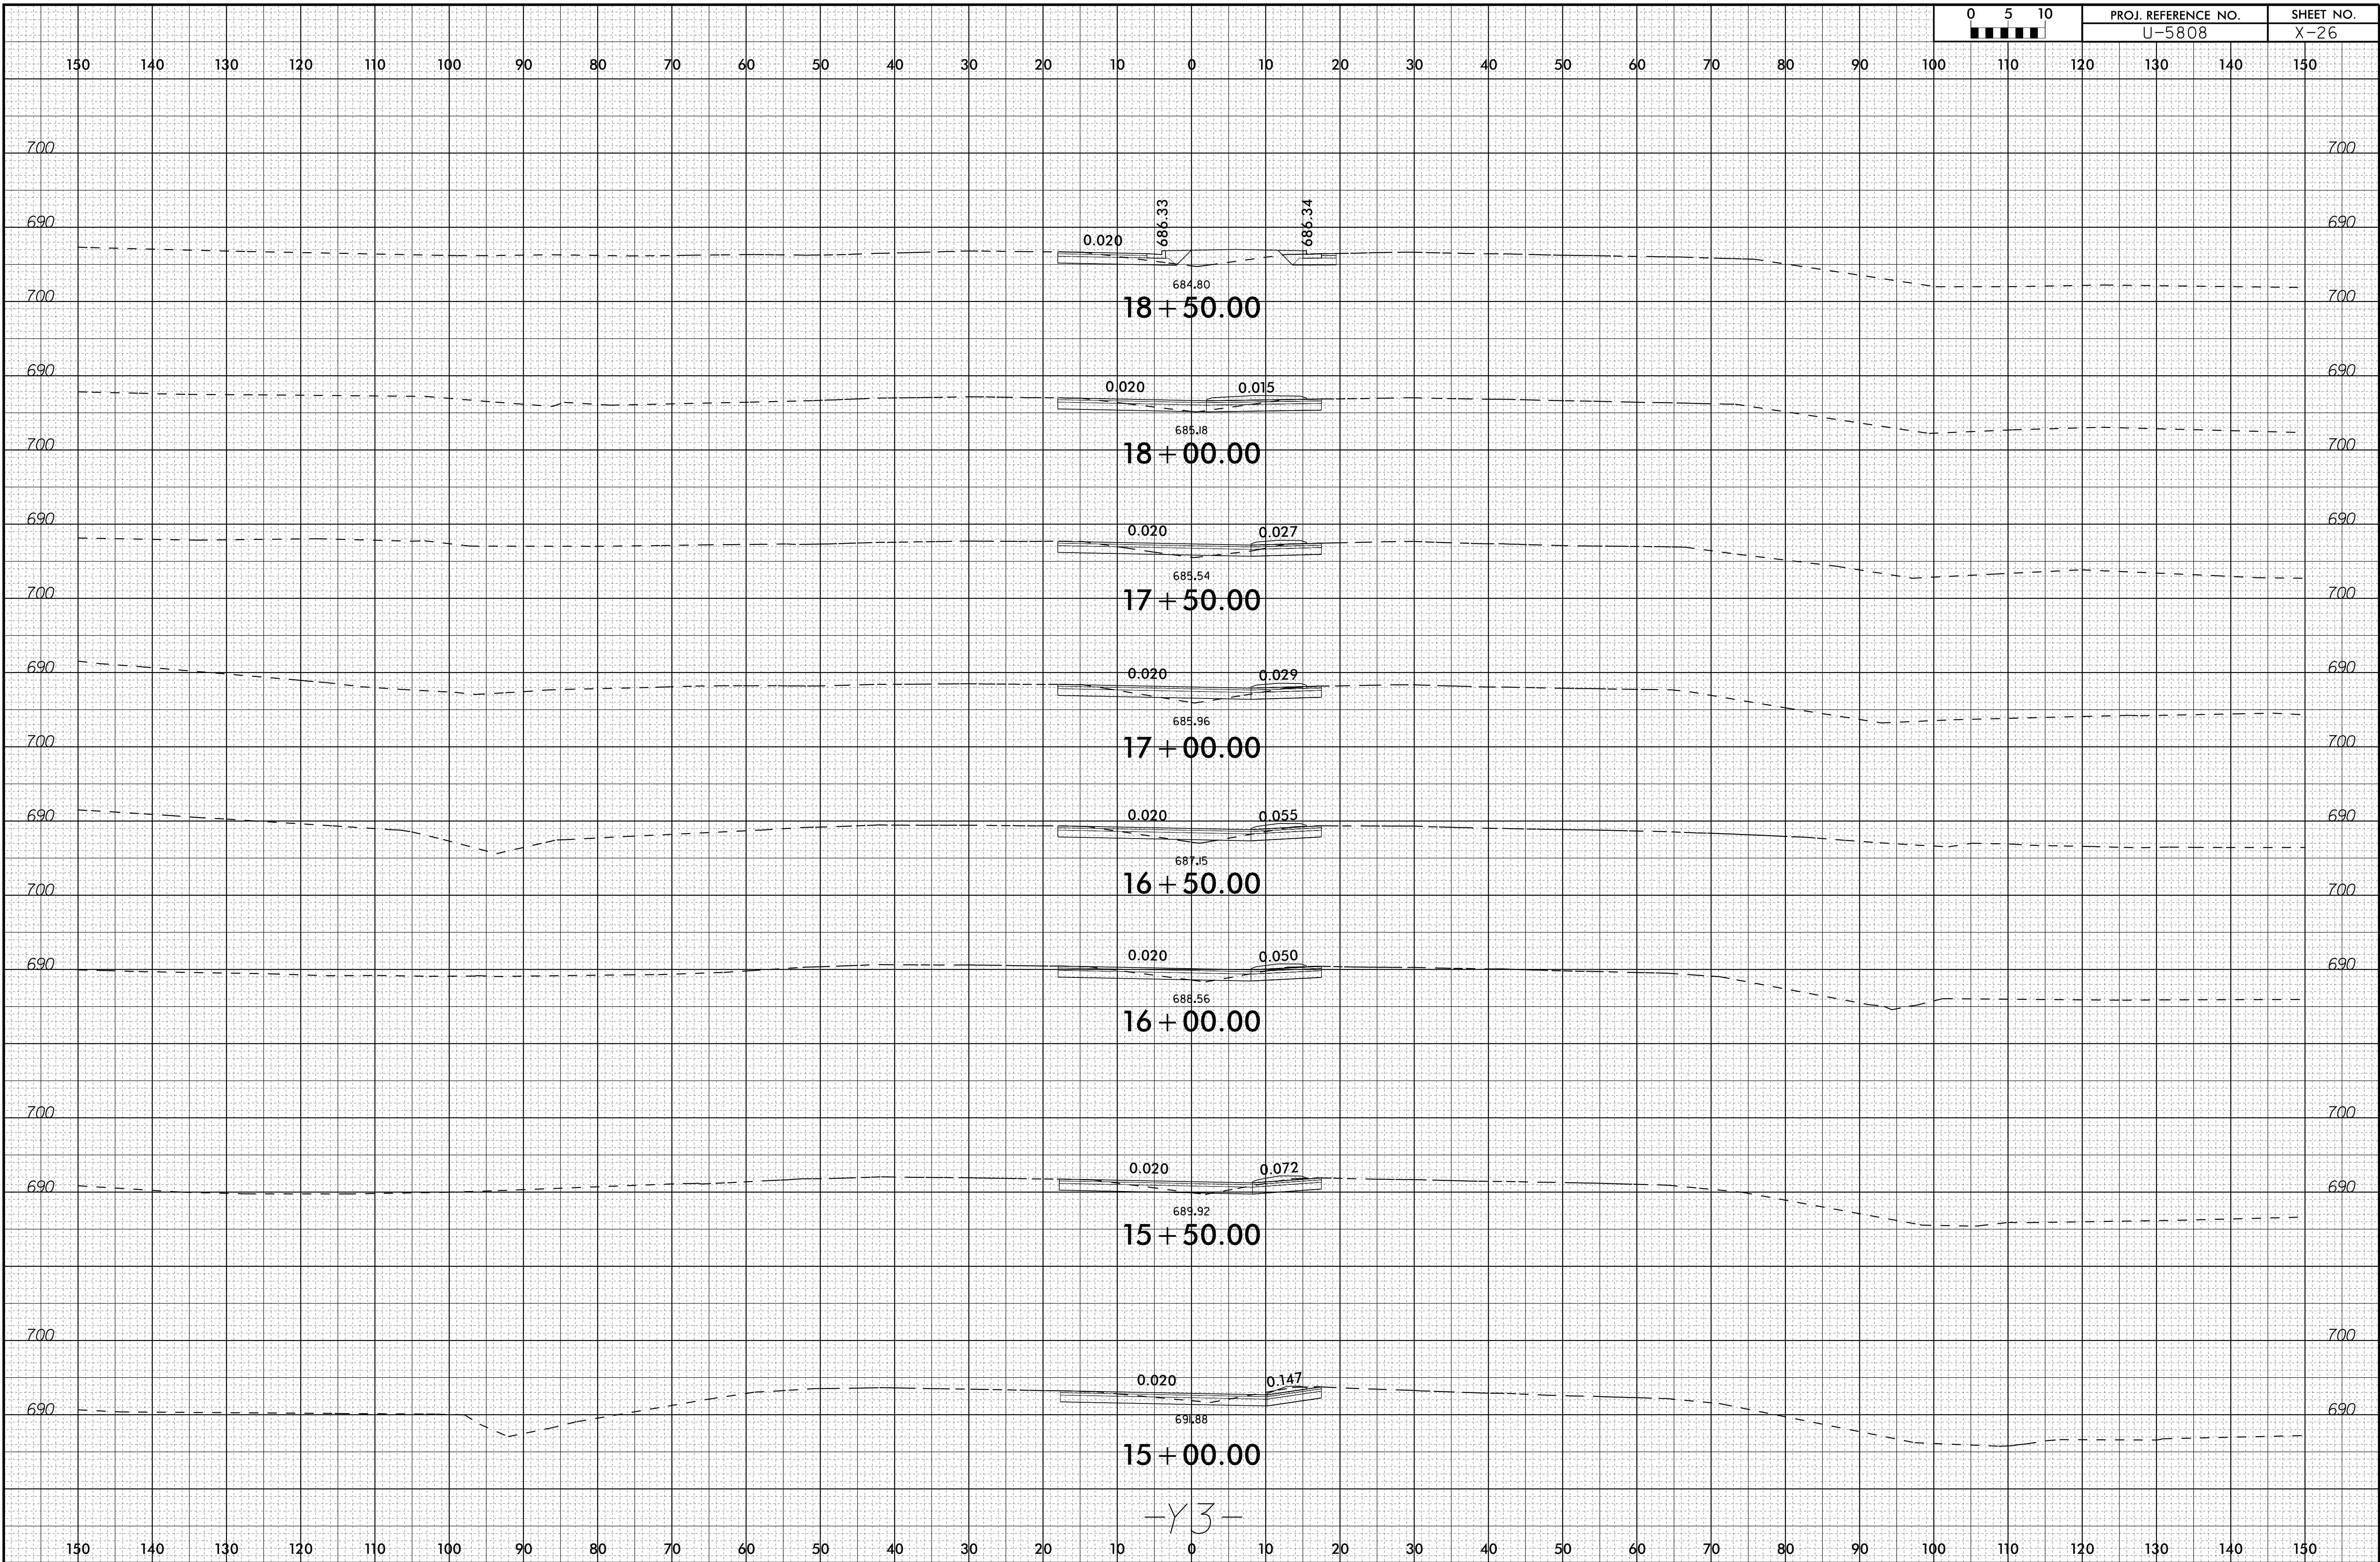



-Y3-

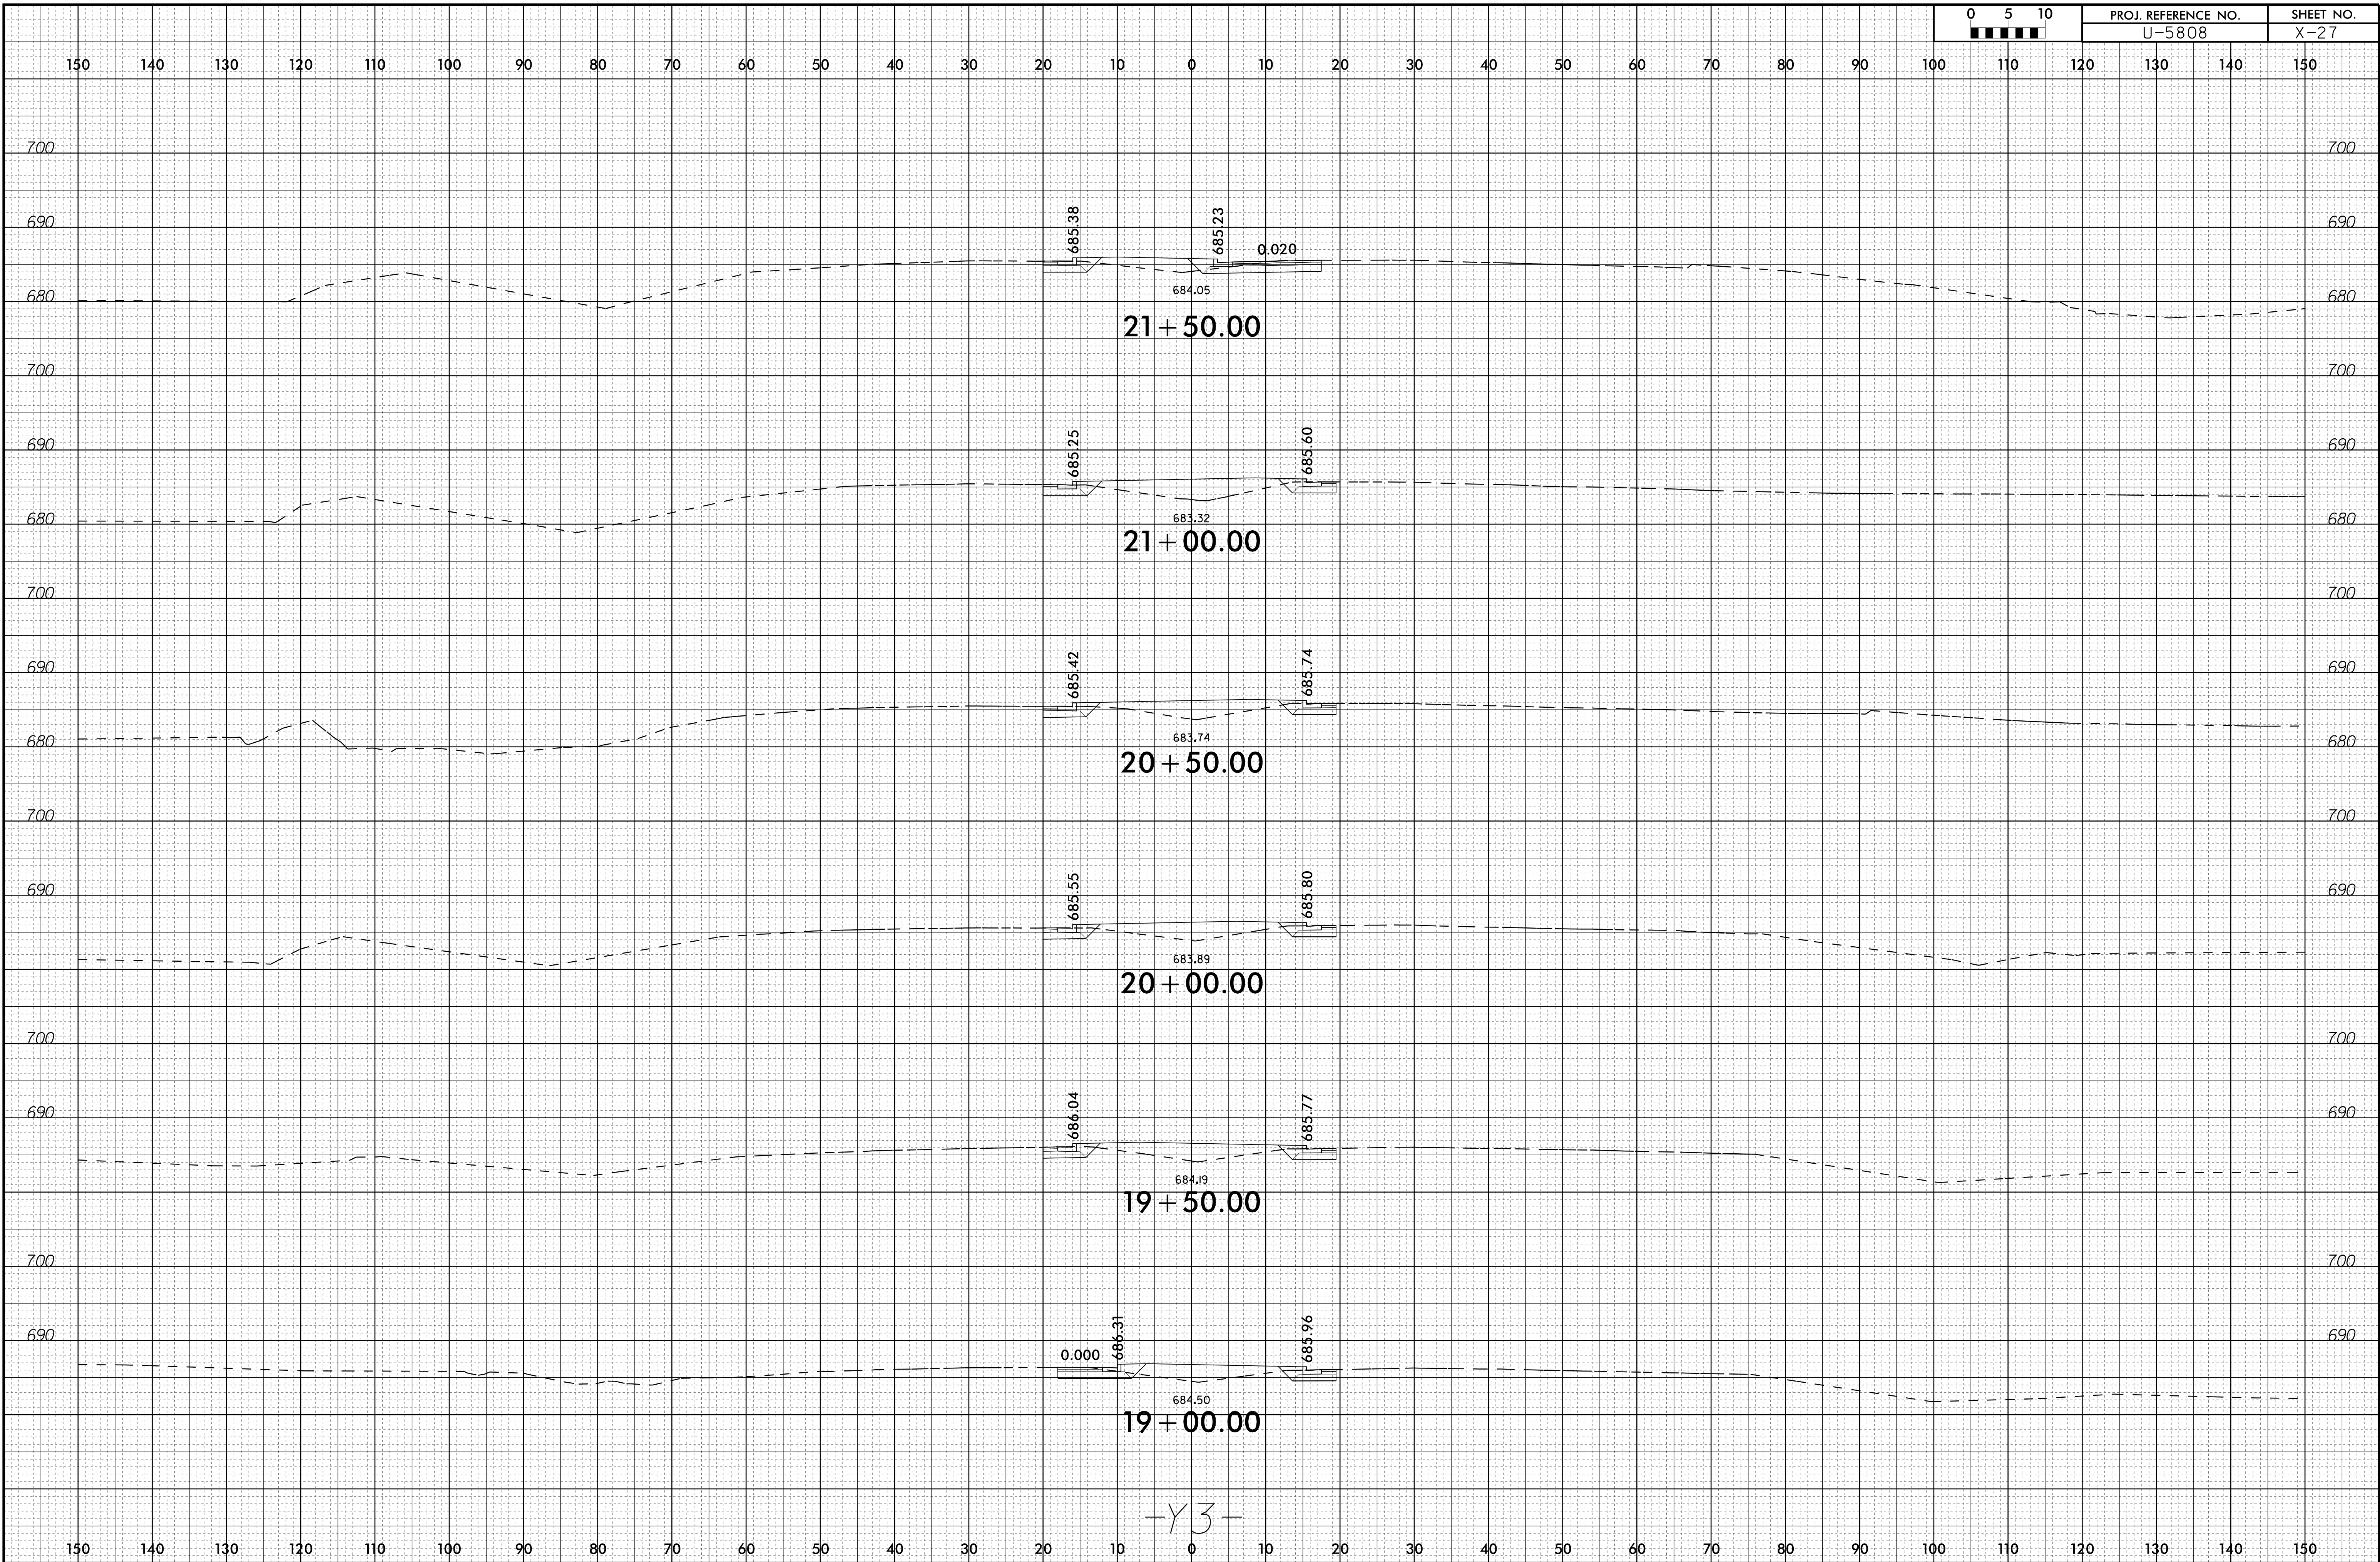

-Y3-




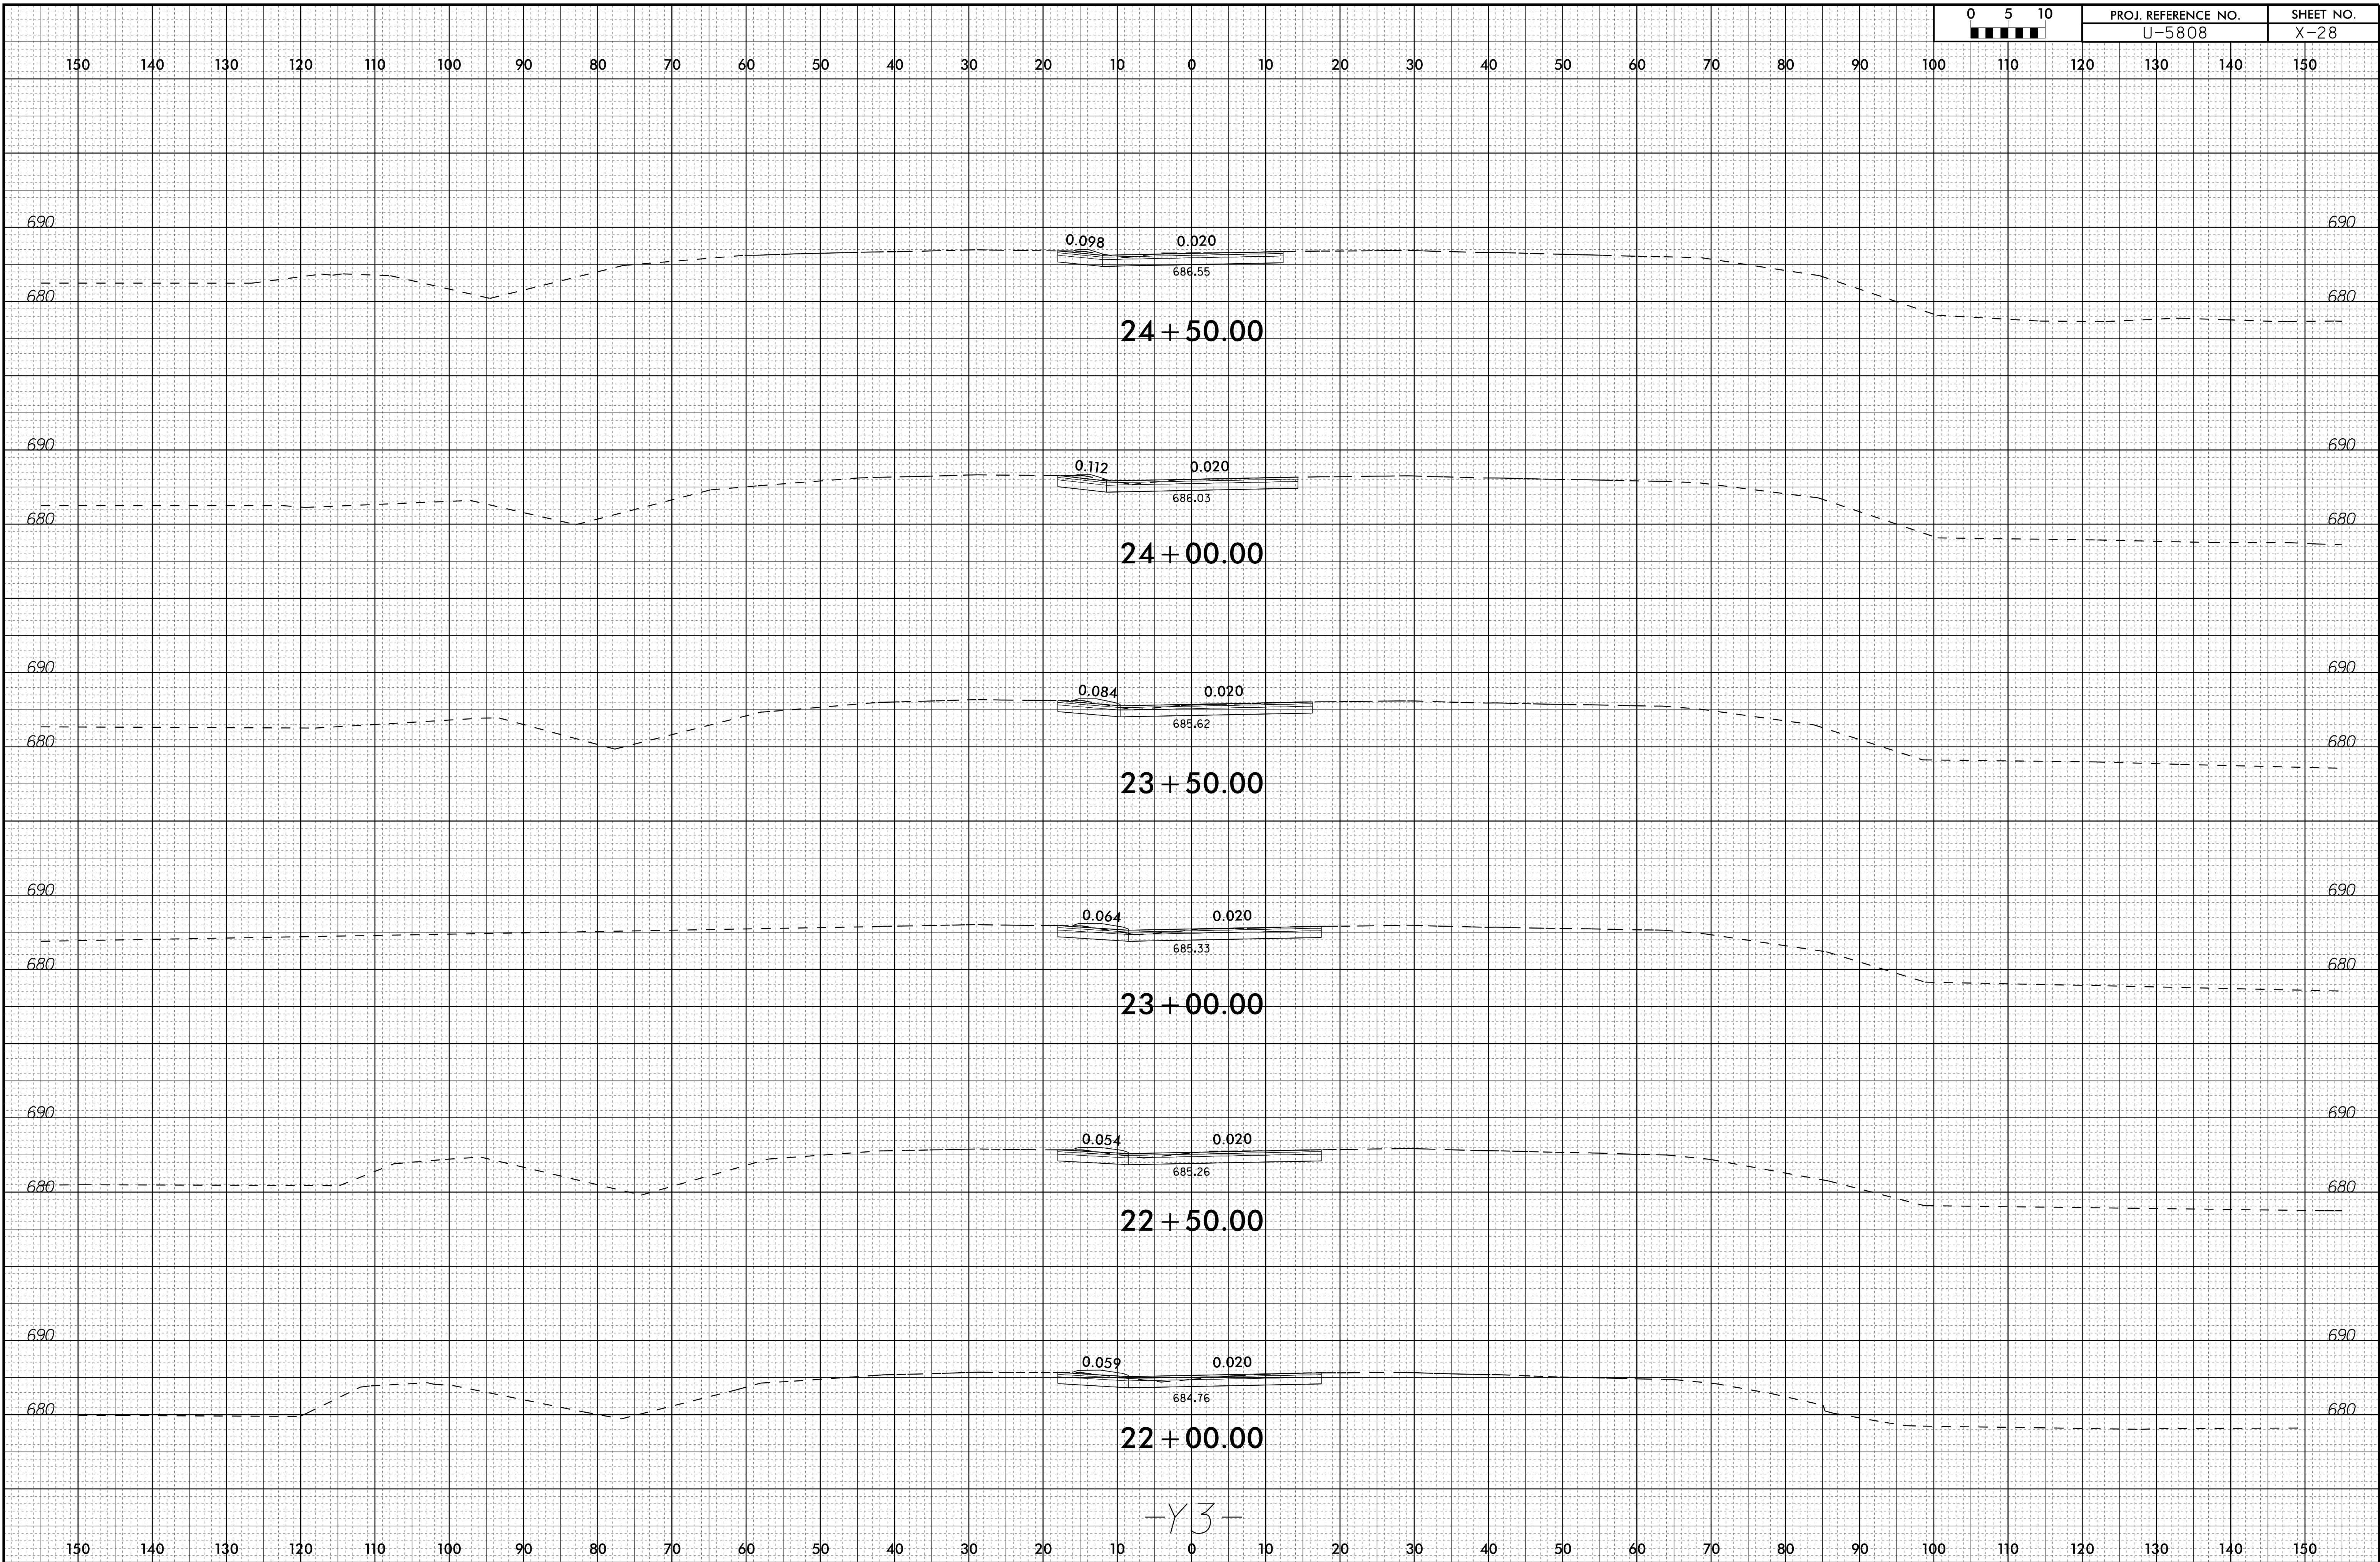

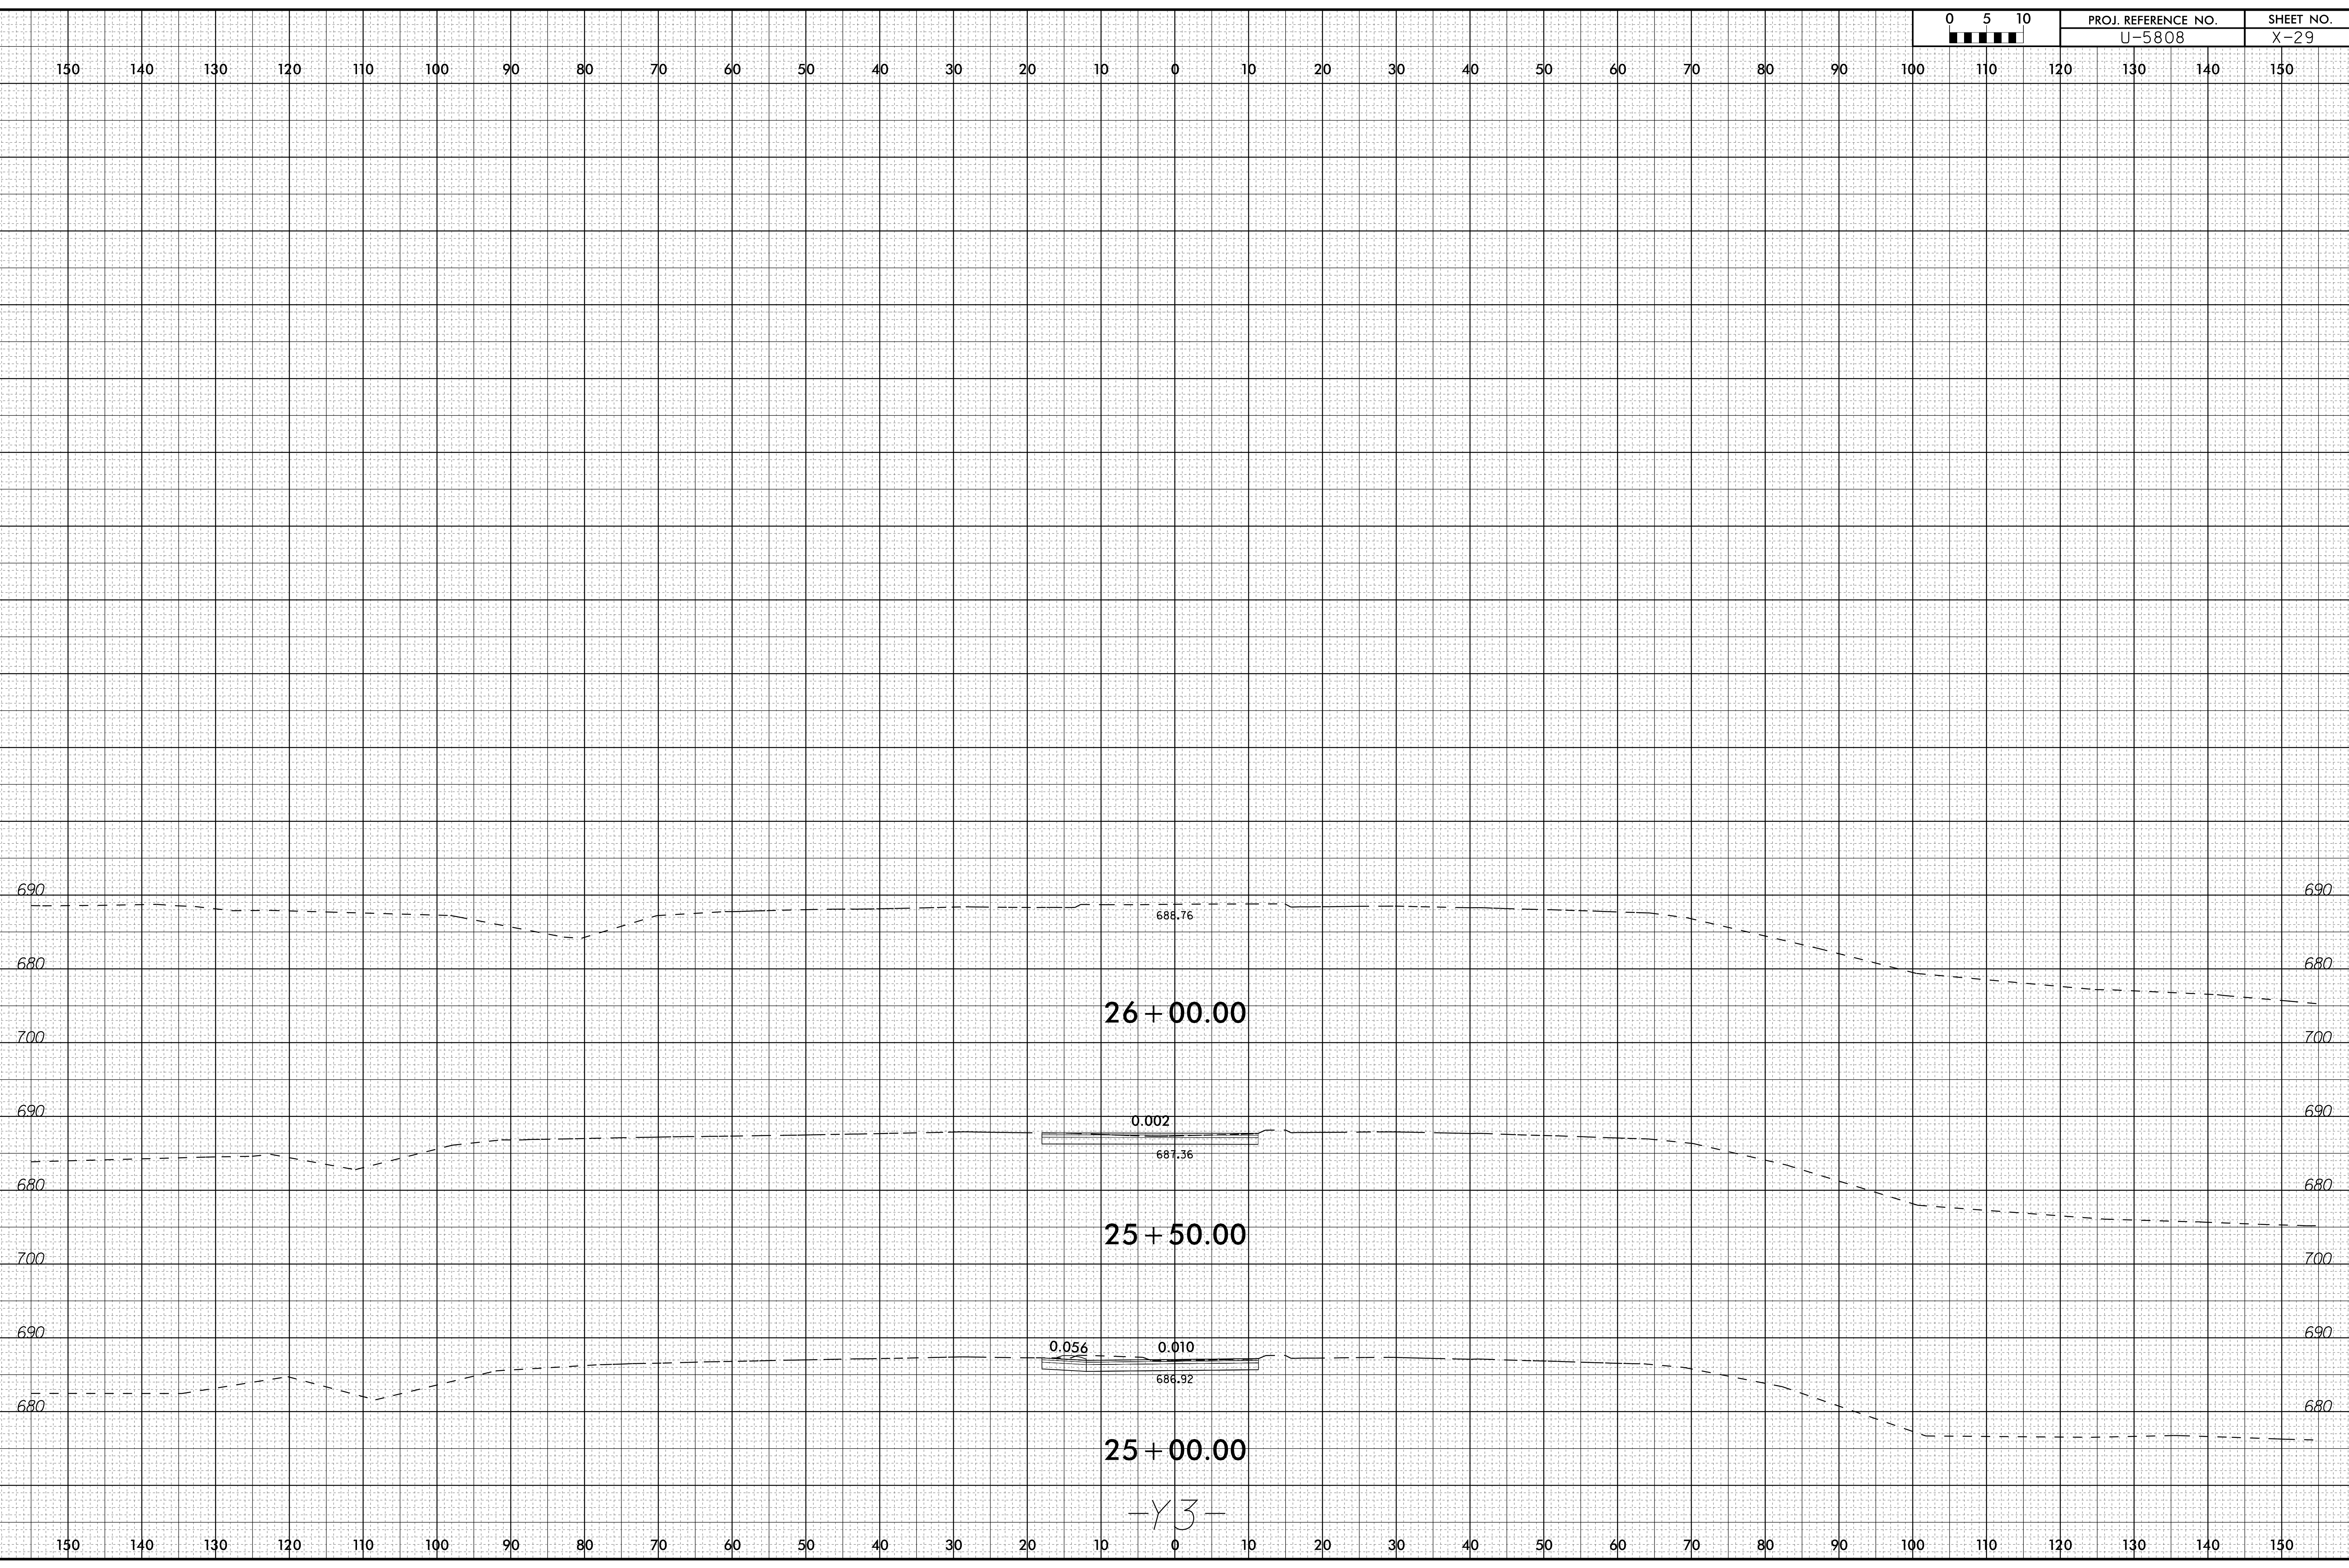




150 140 130 120 110 100 90 80 70 60 50 40 30 20 10 0 10 20 30 40 50 60 70 80 90 100 110 120 130 140 150

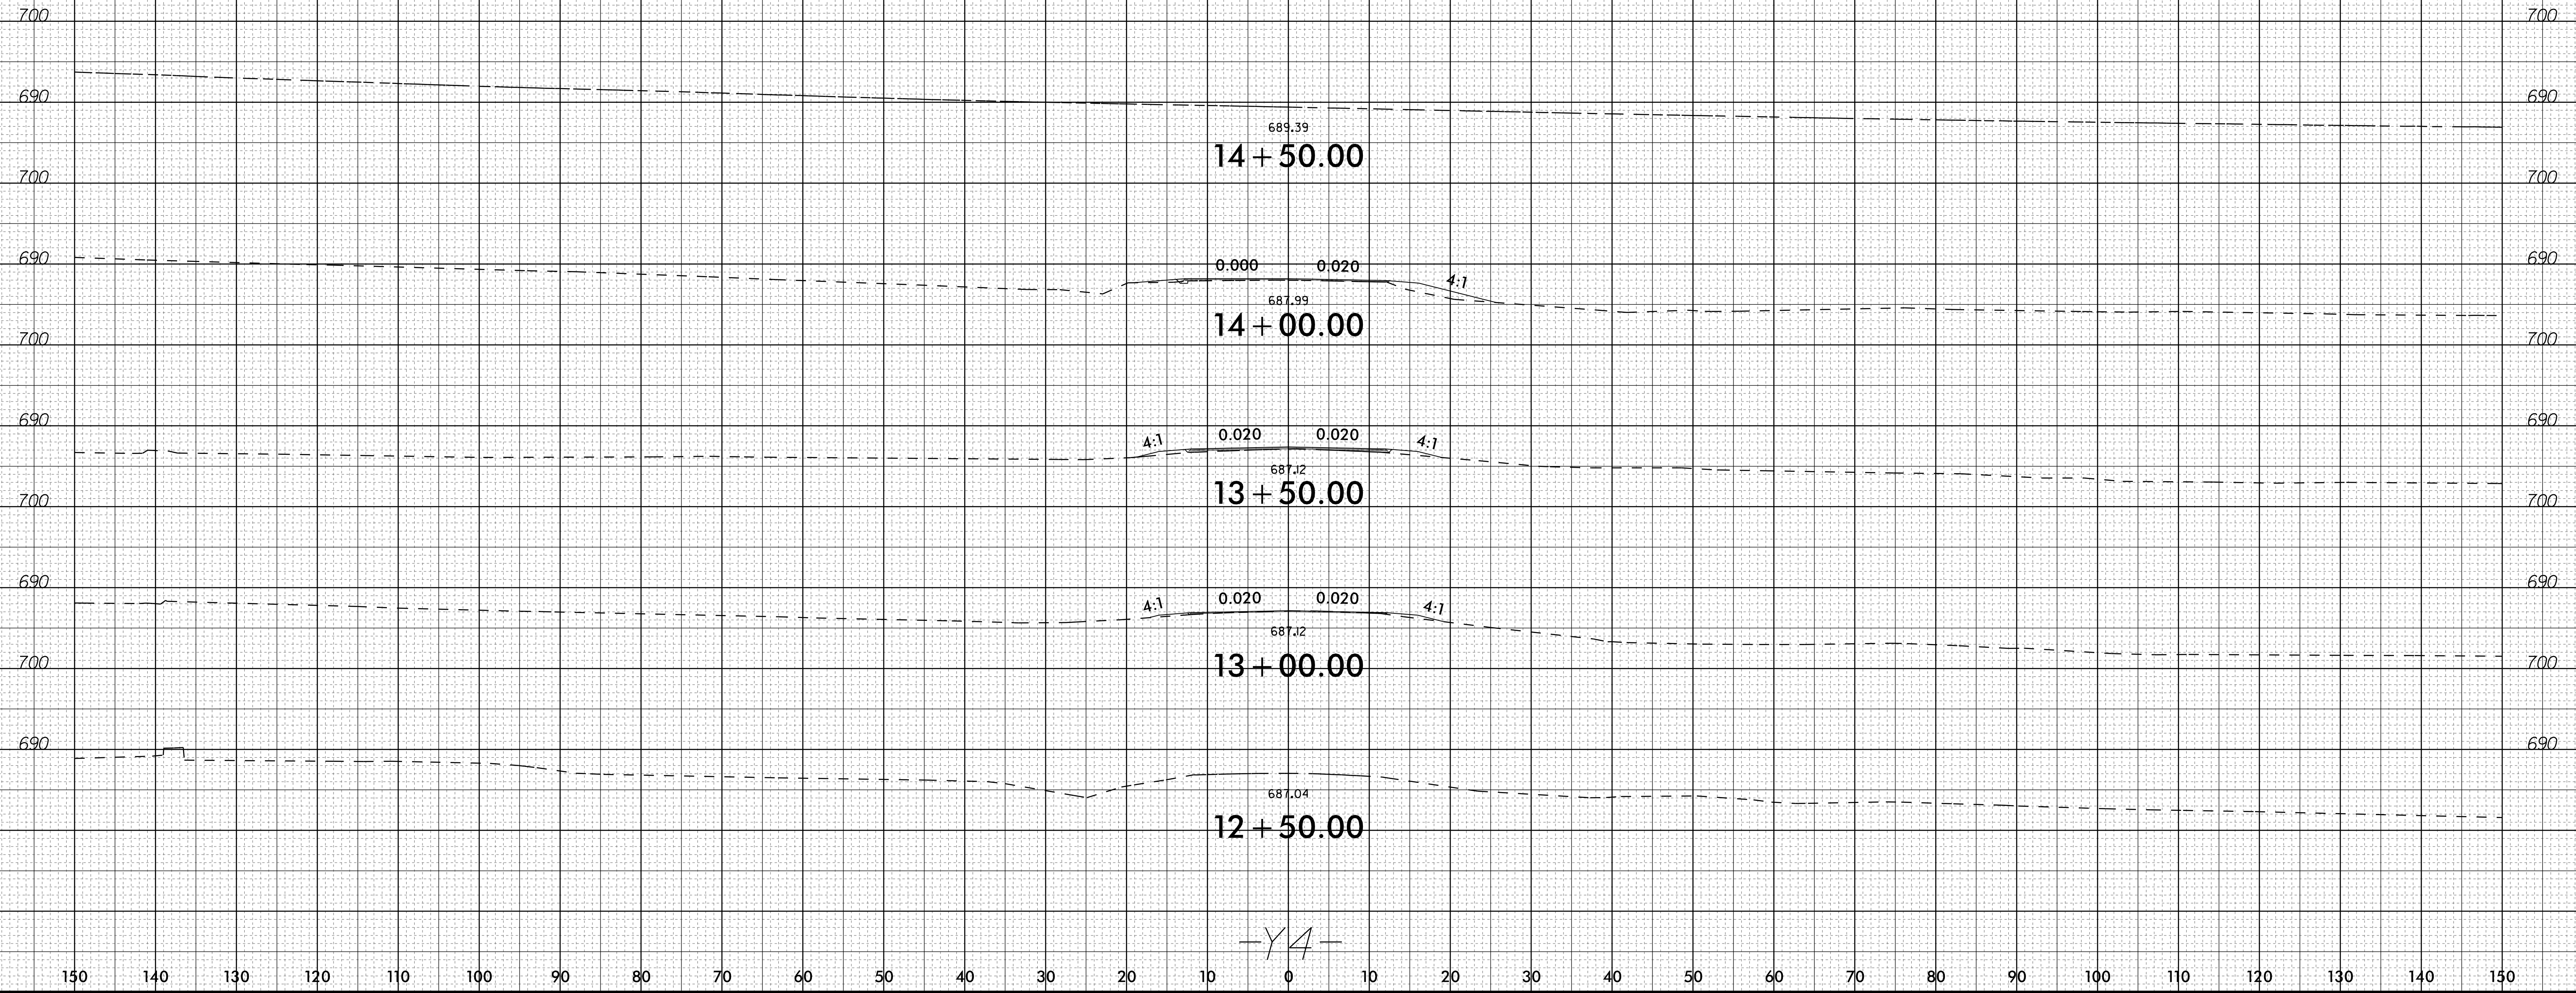


150 140 130 120 110 100 90 80 70 60 50 40 30 20 10 0 10 20 30 40 50 60 70 80 90 100 110 120 130 140 150

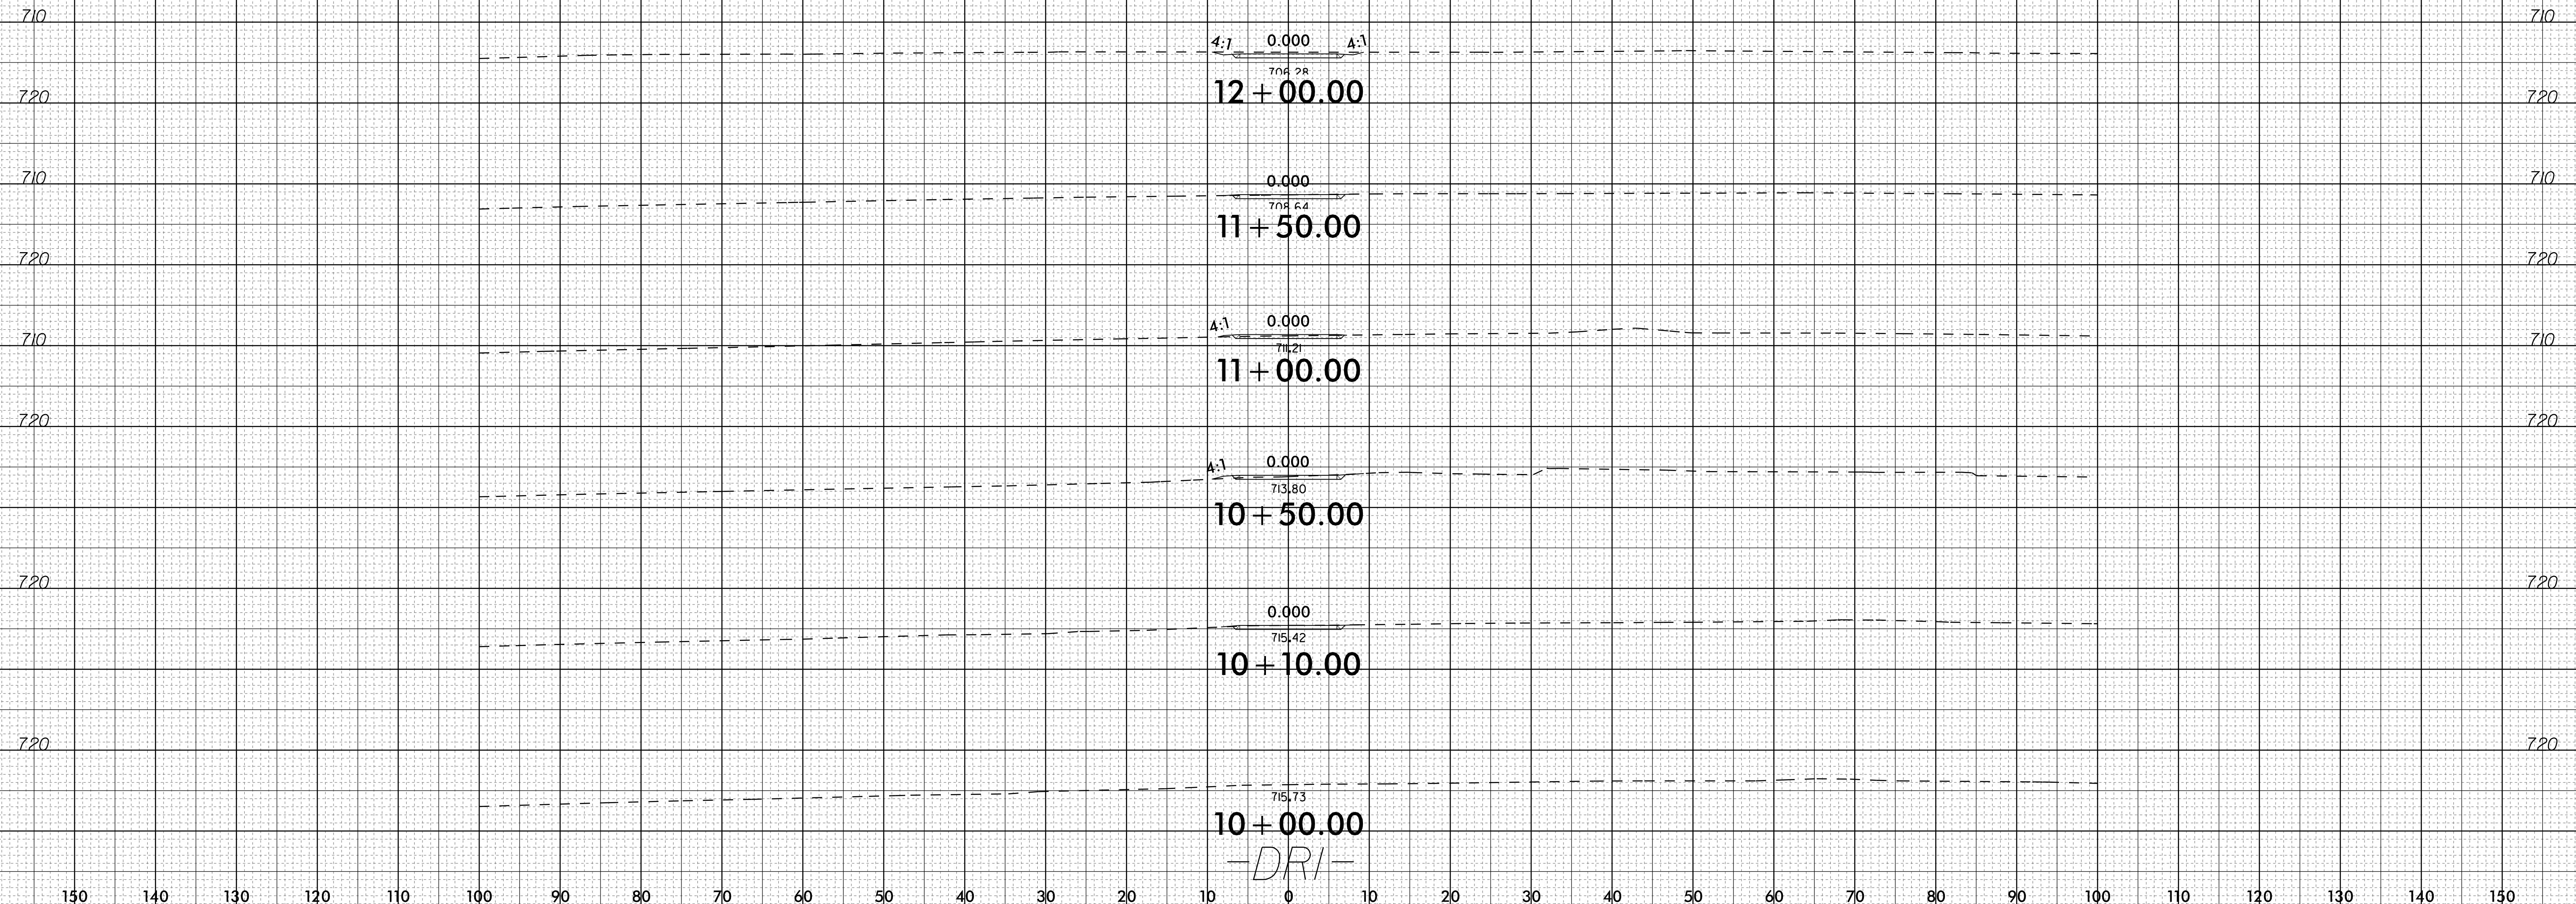



150 140 130 120 110 100 90 80 70 60 50 40 30 20 10 0 10 20 30 40 50 60 70 80 90 100 110 120 130 140 150

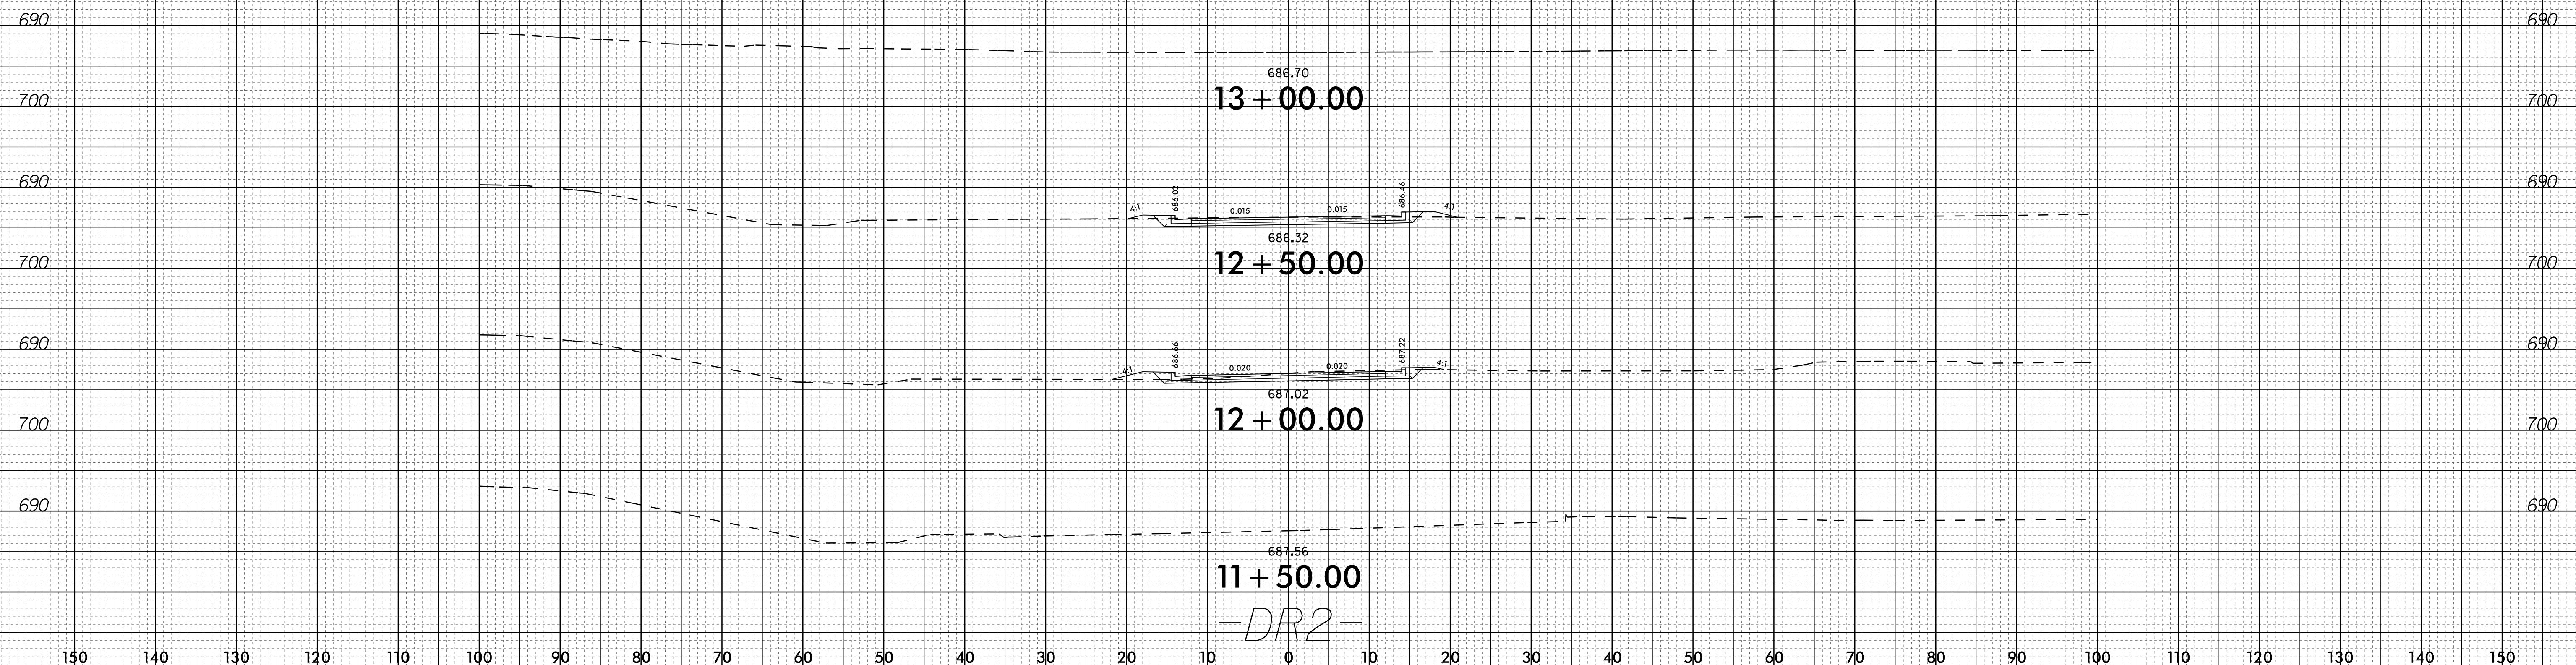

150 140 130 120 110 100 90 80 70 60 50 40 30 20 10 0 10 20 30 40 50 60 70 80 90 100 110 120 130 140 150