


PROJECT REFERENCE NO. 17BP.14.R.204	SHEET NO. EC-7/CONST.5
RW SHEET NO.	
ROADWAY DESIGN ENGINEER	HYDRAULICS ENGINEER

**TGS ENGINEERS**  
 201 W. MARION ST-STE 200  
 SHELBY, NC 28150  
 PH (704) 476-0003  
 CORP. LICENSE NO.: C-0275



**MATCH LINE -L- 29+00.00**  
**MATCH TO SHEET NO. 4**

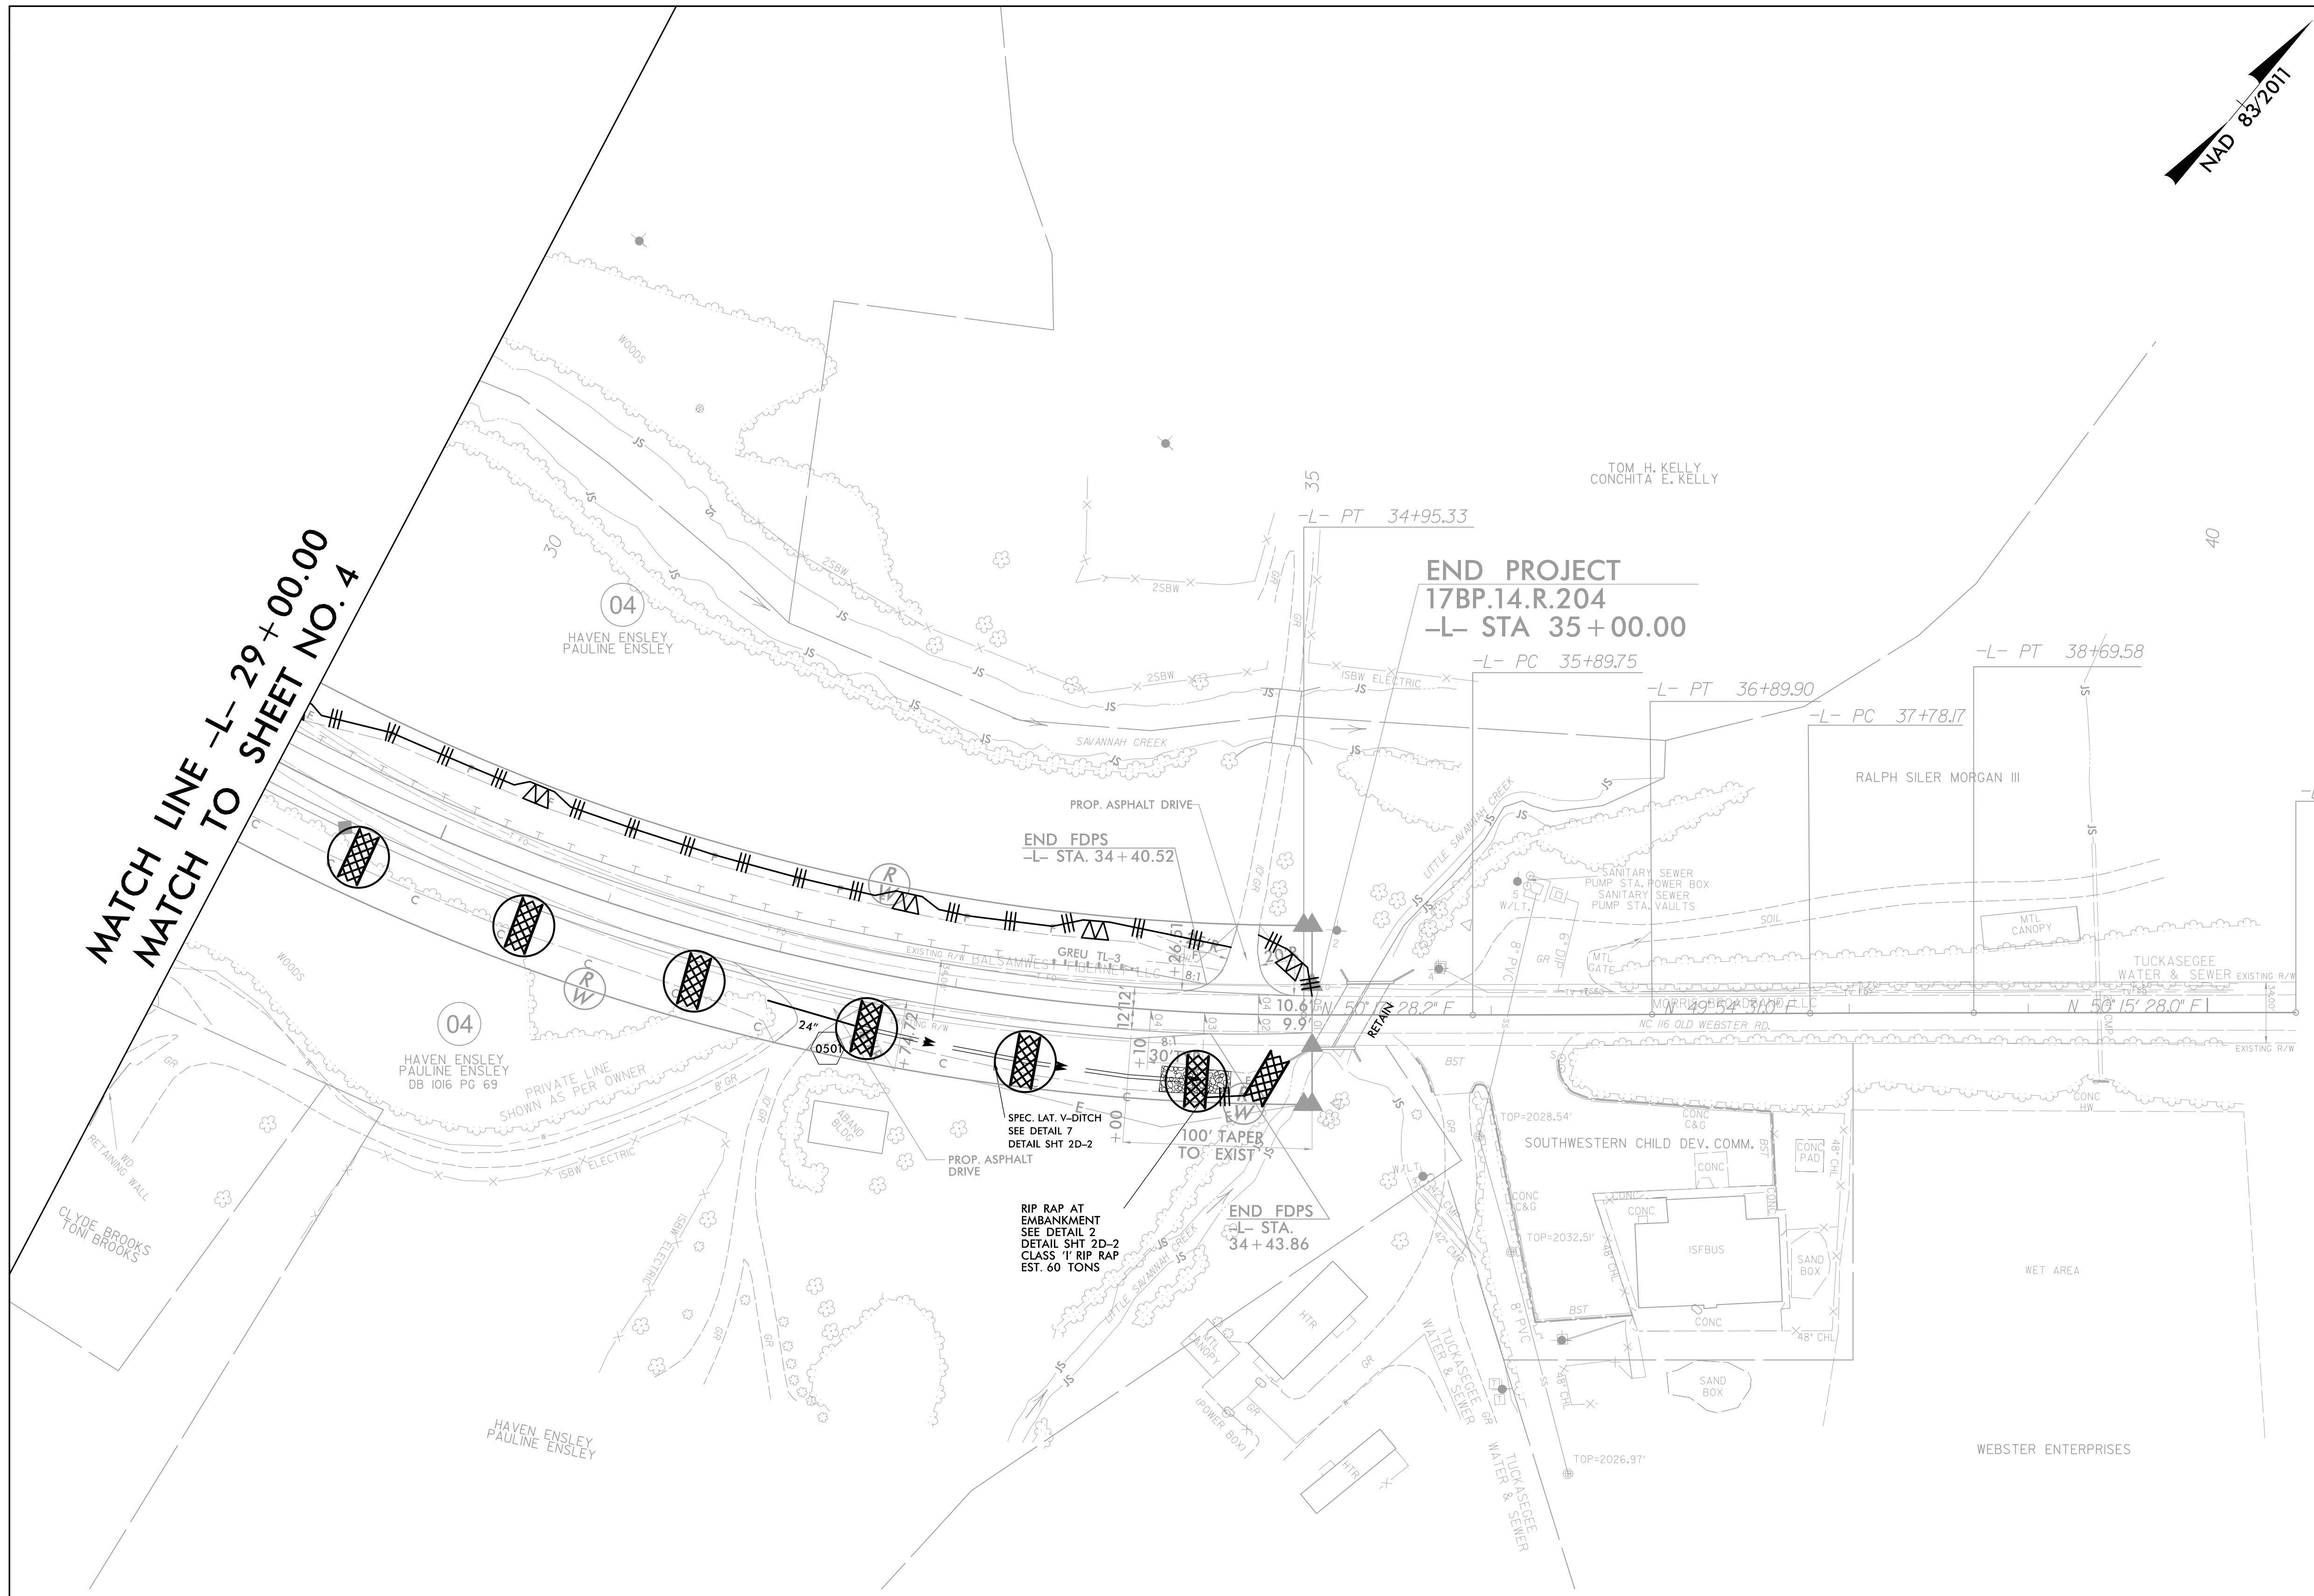