


5/14/2022 13:41
J:\rock-top\Utilities\Engineering\UBO\Proj\B-5910_Ut-rd4_LU002-psd.dgn
13-MAY-2022 13:41
J:\rock-top\Utilities\Engineering\UBO\Proj\B-5910_Ut-rd4_LU002-psd.dgn

PROJECT REFERENCE NO. 17BP.14.R.204	SHEET NO. U0-2
THIS SHEET CORRESPONDS TO RDY-4	

UTILITIES BY OTHERS

ALL PROPOSED UTILITY WORK SHOWN ON THIS SHEET WILL BE DONE BY OTHERS. NO PAYMENT WILL BE MADE TO THE CONTRACTOR FOR PROPOSED UTILITY WORK SHOWN ON THIS SHEET.

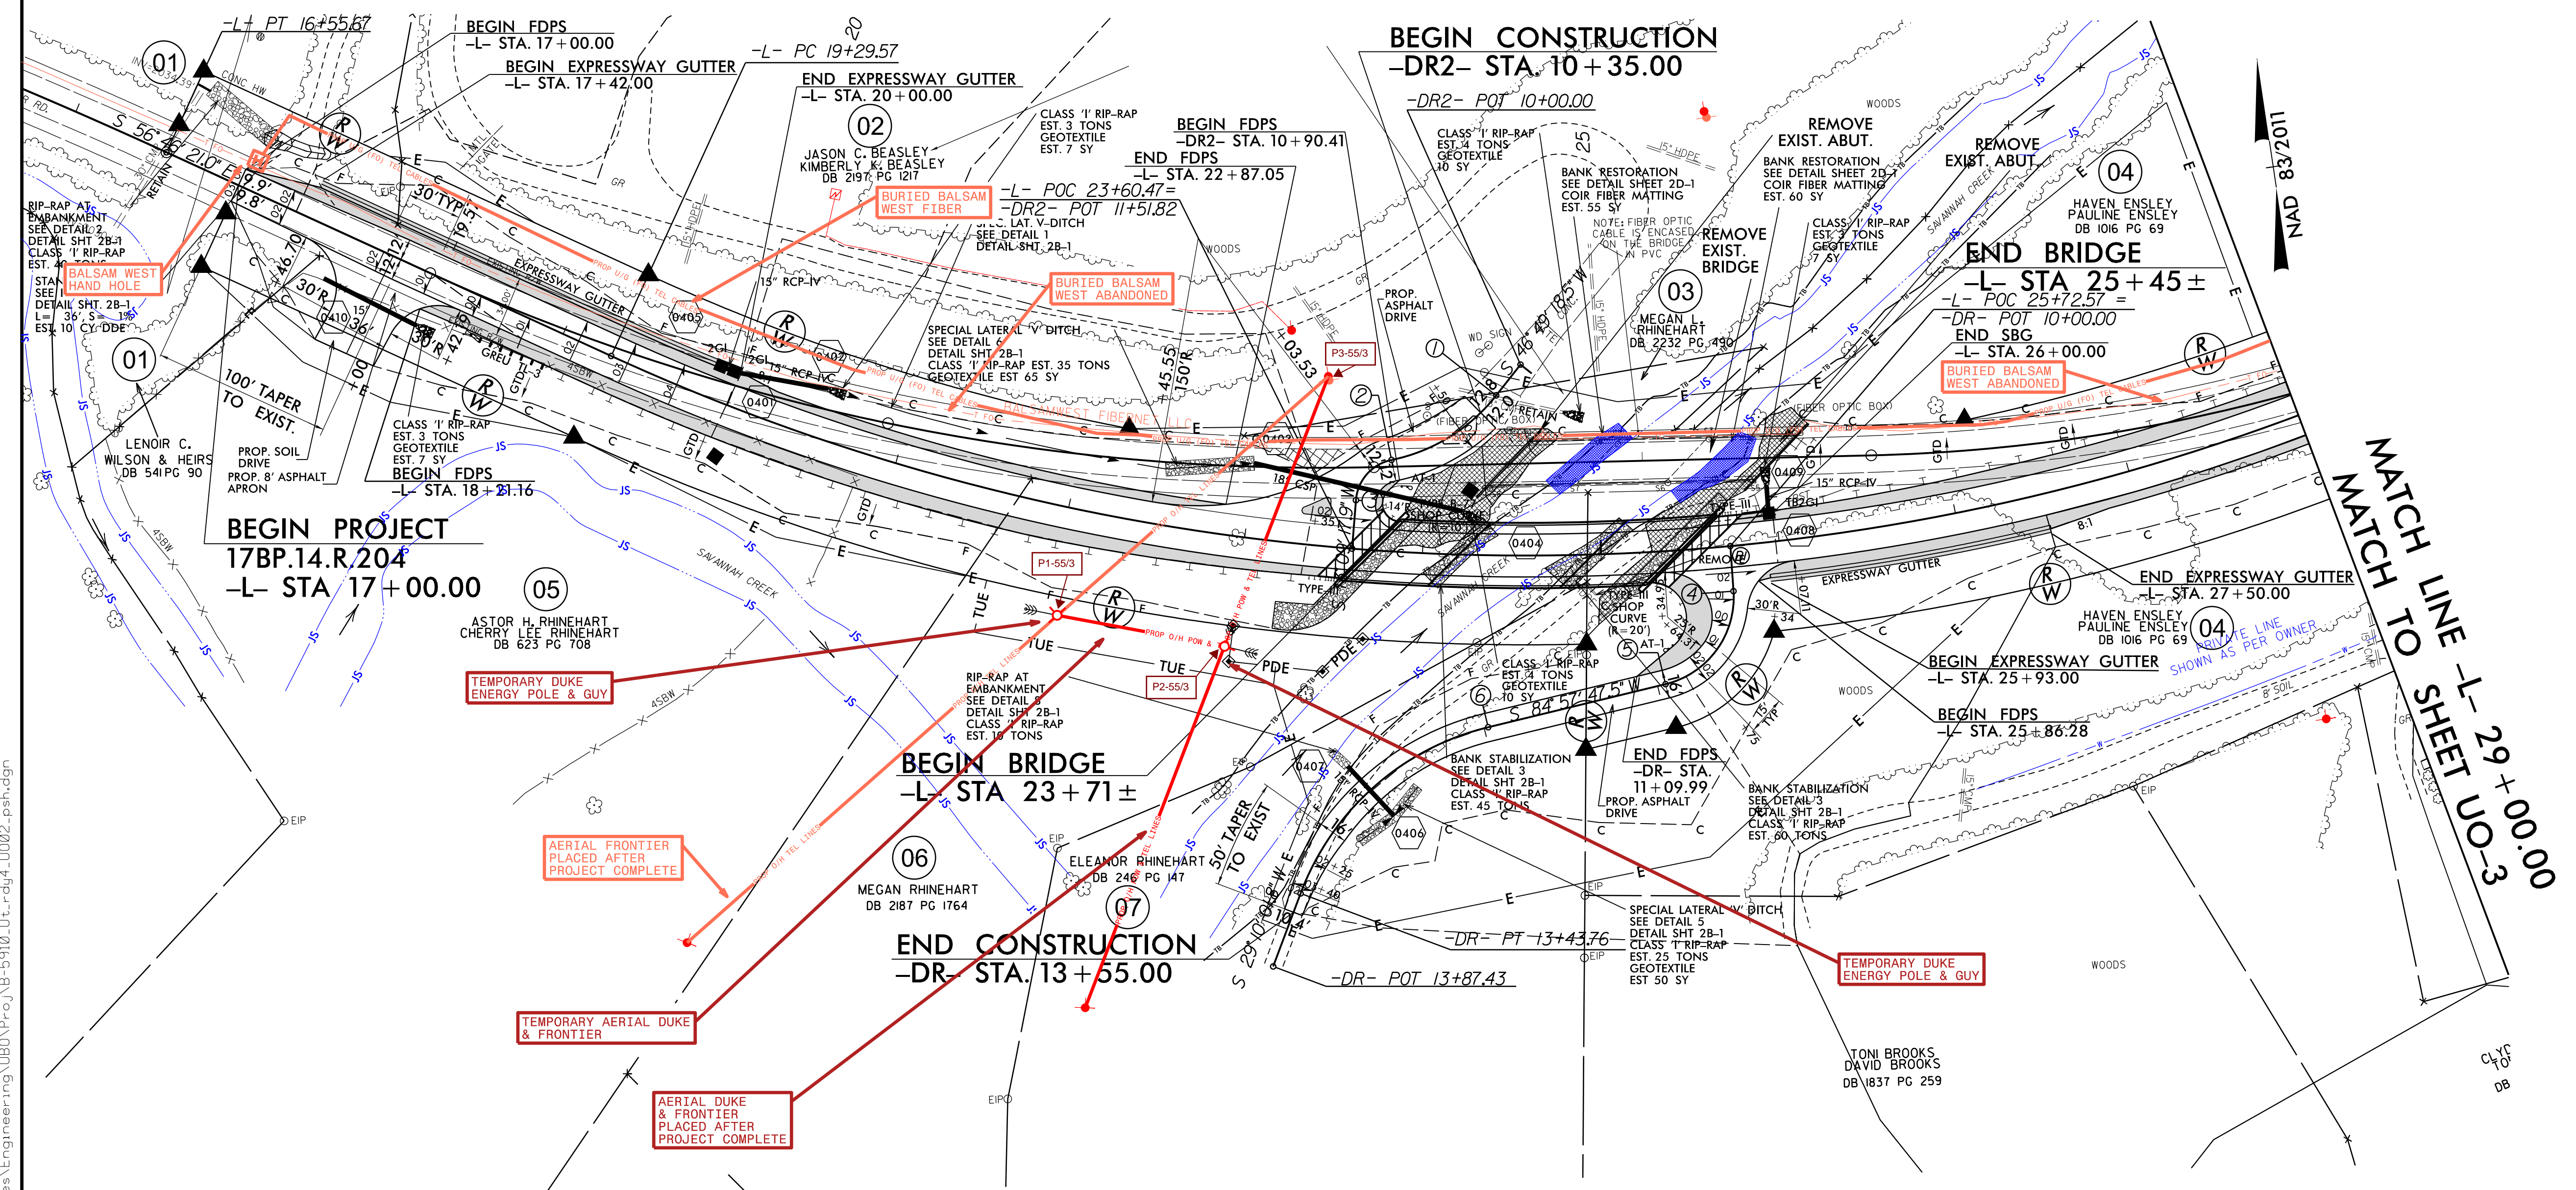

NAD 83/2011

MATCH LINE TO SHEET U0-3
-L- STA 29+00.00