


13 MAY 2022 15:05  
J:\Projects\17BP.14.R.204\Utilities\Engineering\17BP.14.R.204\17BP.14.R.204\_U0-3.dwg  
\$\$\$\$\$USER\$

PROJECT REFERENCE NO.	SHEET NO.
17BP.14.R.204	U0-3
THIS SHEET CORRESPONDS TO RDY-5	


### UTILITIES BY OTHERS

ALL PROPOSED UTILITY WORK SHOWN ON THIS SHEET WILL BE DONE BY OTHERS. NO PAYMENT WILL BE MADE TO THE CONTRACTOR FOR PROPOSED UTILITY WORK SHOWN ON THIS SHEET.

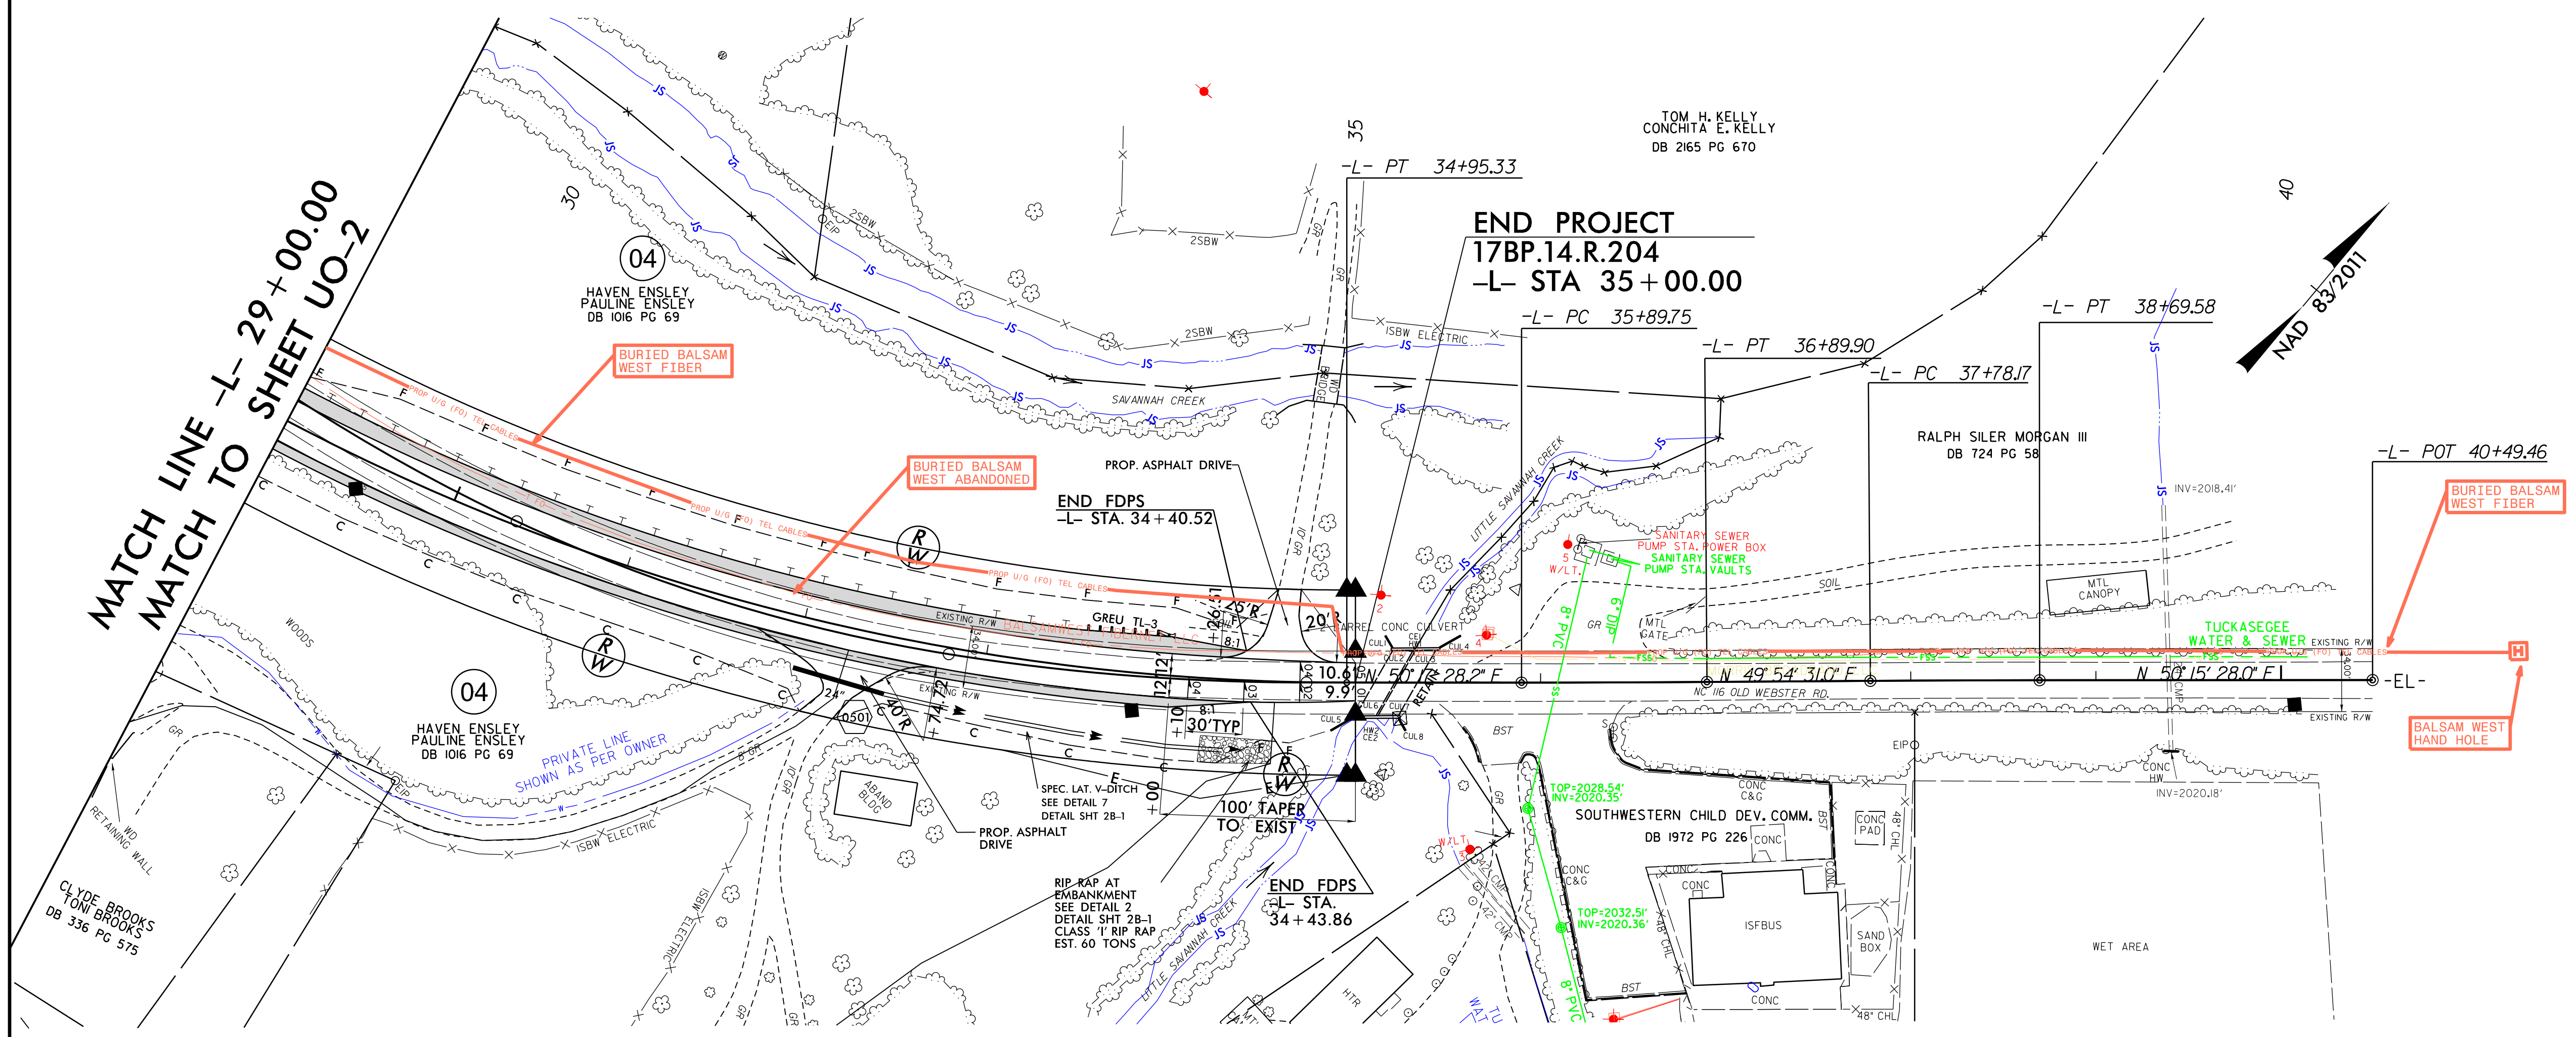

MATCH LINE -L- 29+00.00  
MATCH TO SHEET UO-2

END PROJECT  
17BP.14.R.204  
-L- STA 35+00.00

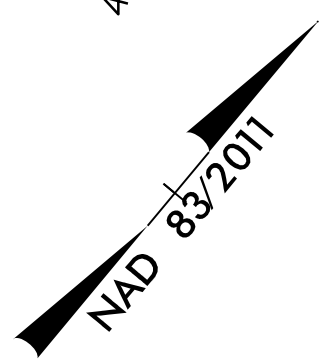

-L- POT 40+49.46  
BURIED BALSAM WEST FIBER  
BALSAM WEST HAND HOLE