



6/23/16

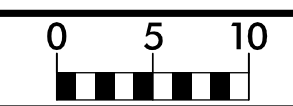

PROJ. REFERENCE NO.
17BP.14.R.204

SHEET NO.
X-2

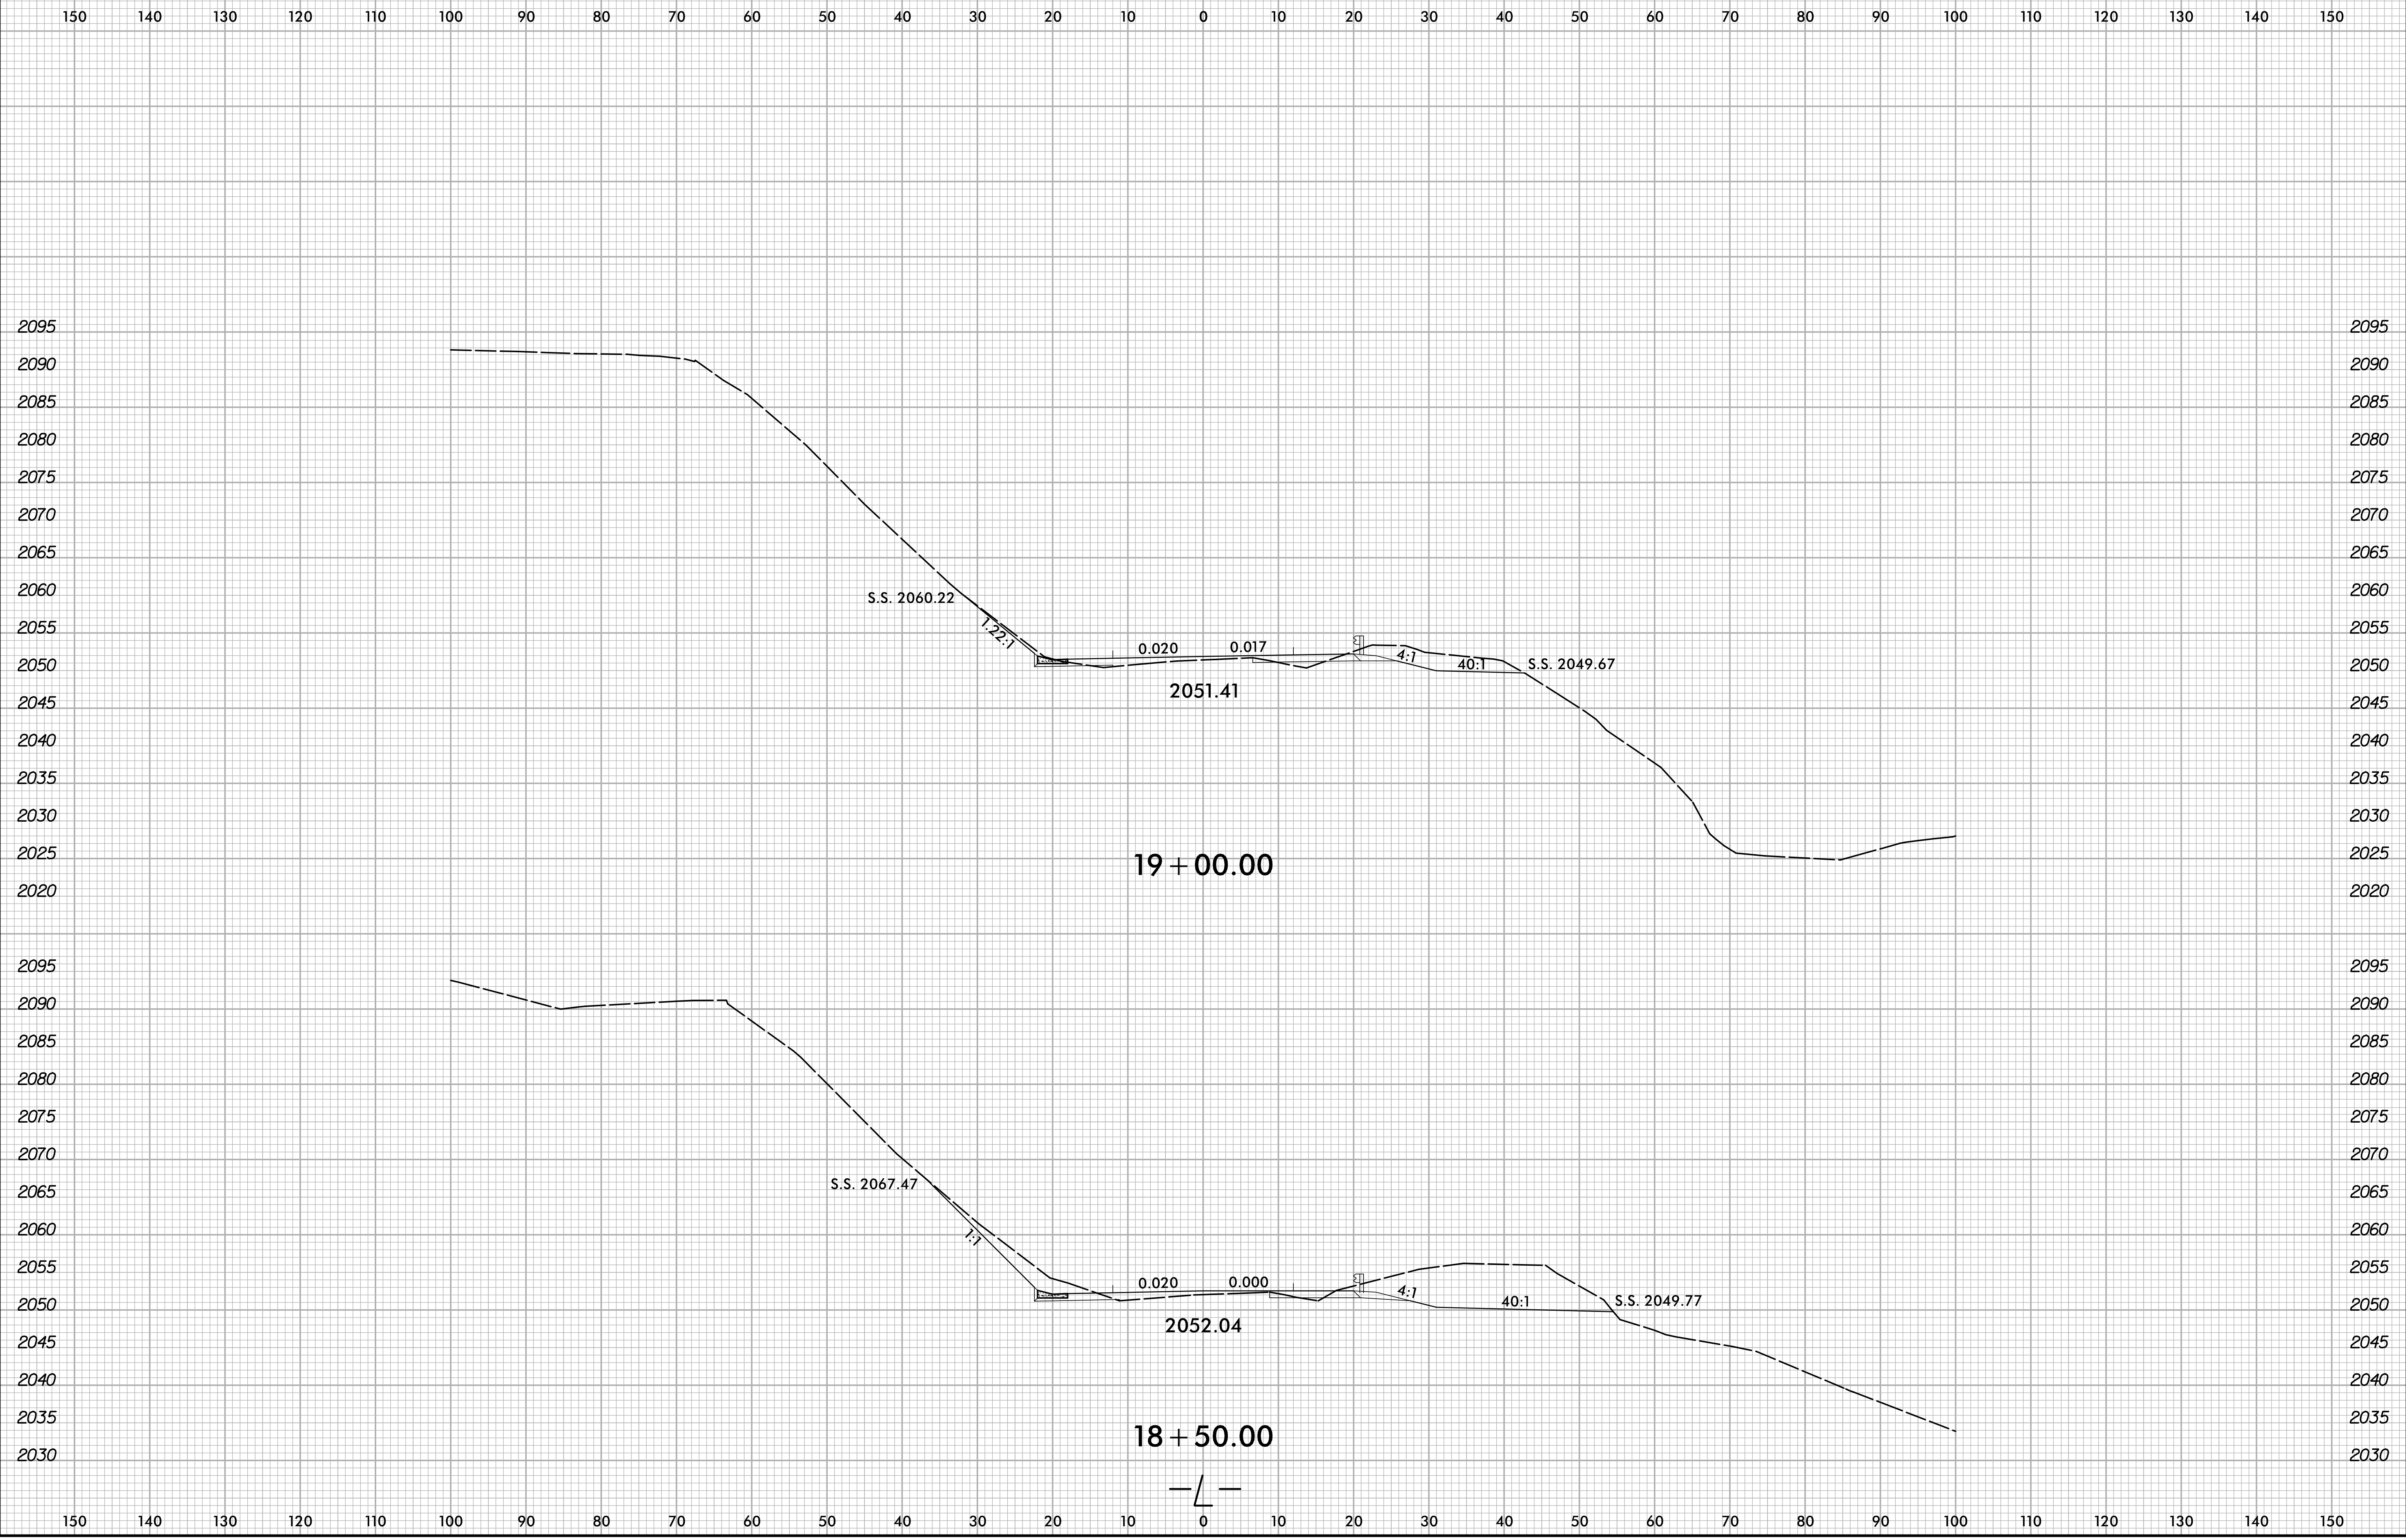

I:\14\2022
N:\NC00\Division 14 - 2017\B5910 Jackson 490032\Roadway\XSC\490032_Rdy_xpl.L.dgn
User:rsme14m