



6/23/16

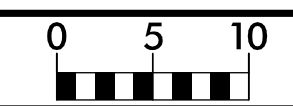

PROJ. REFERENCE NO.
17BP.14.R.204


SHEET NO.
X-5

150 140 130 120 110 100 90 80 70 60 50 40 30 20 10 0 10 20 30 40 50 60 70 80 90 100 110 120 130 140 150

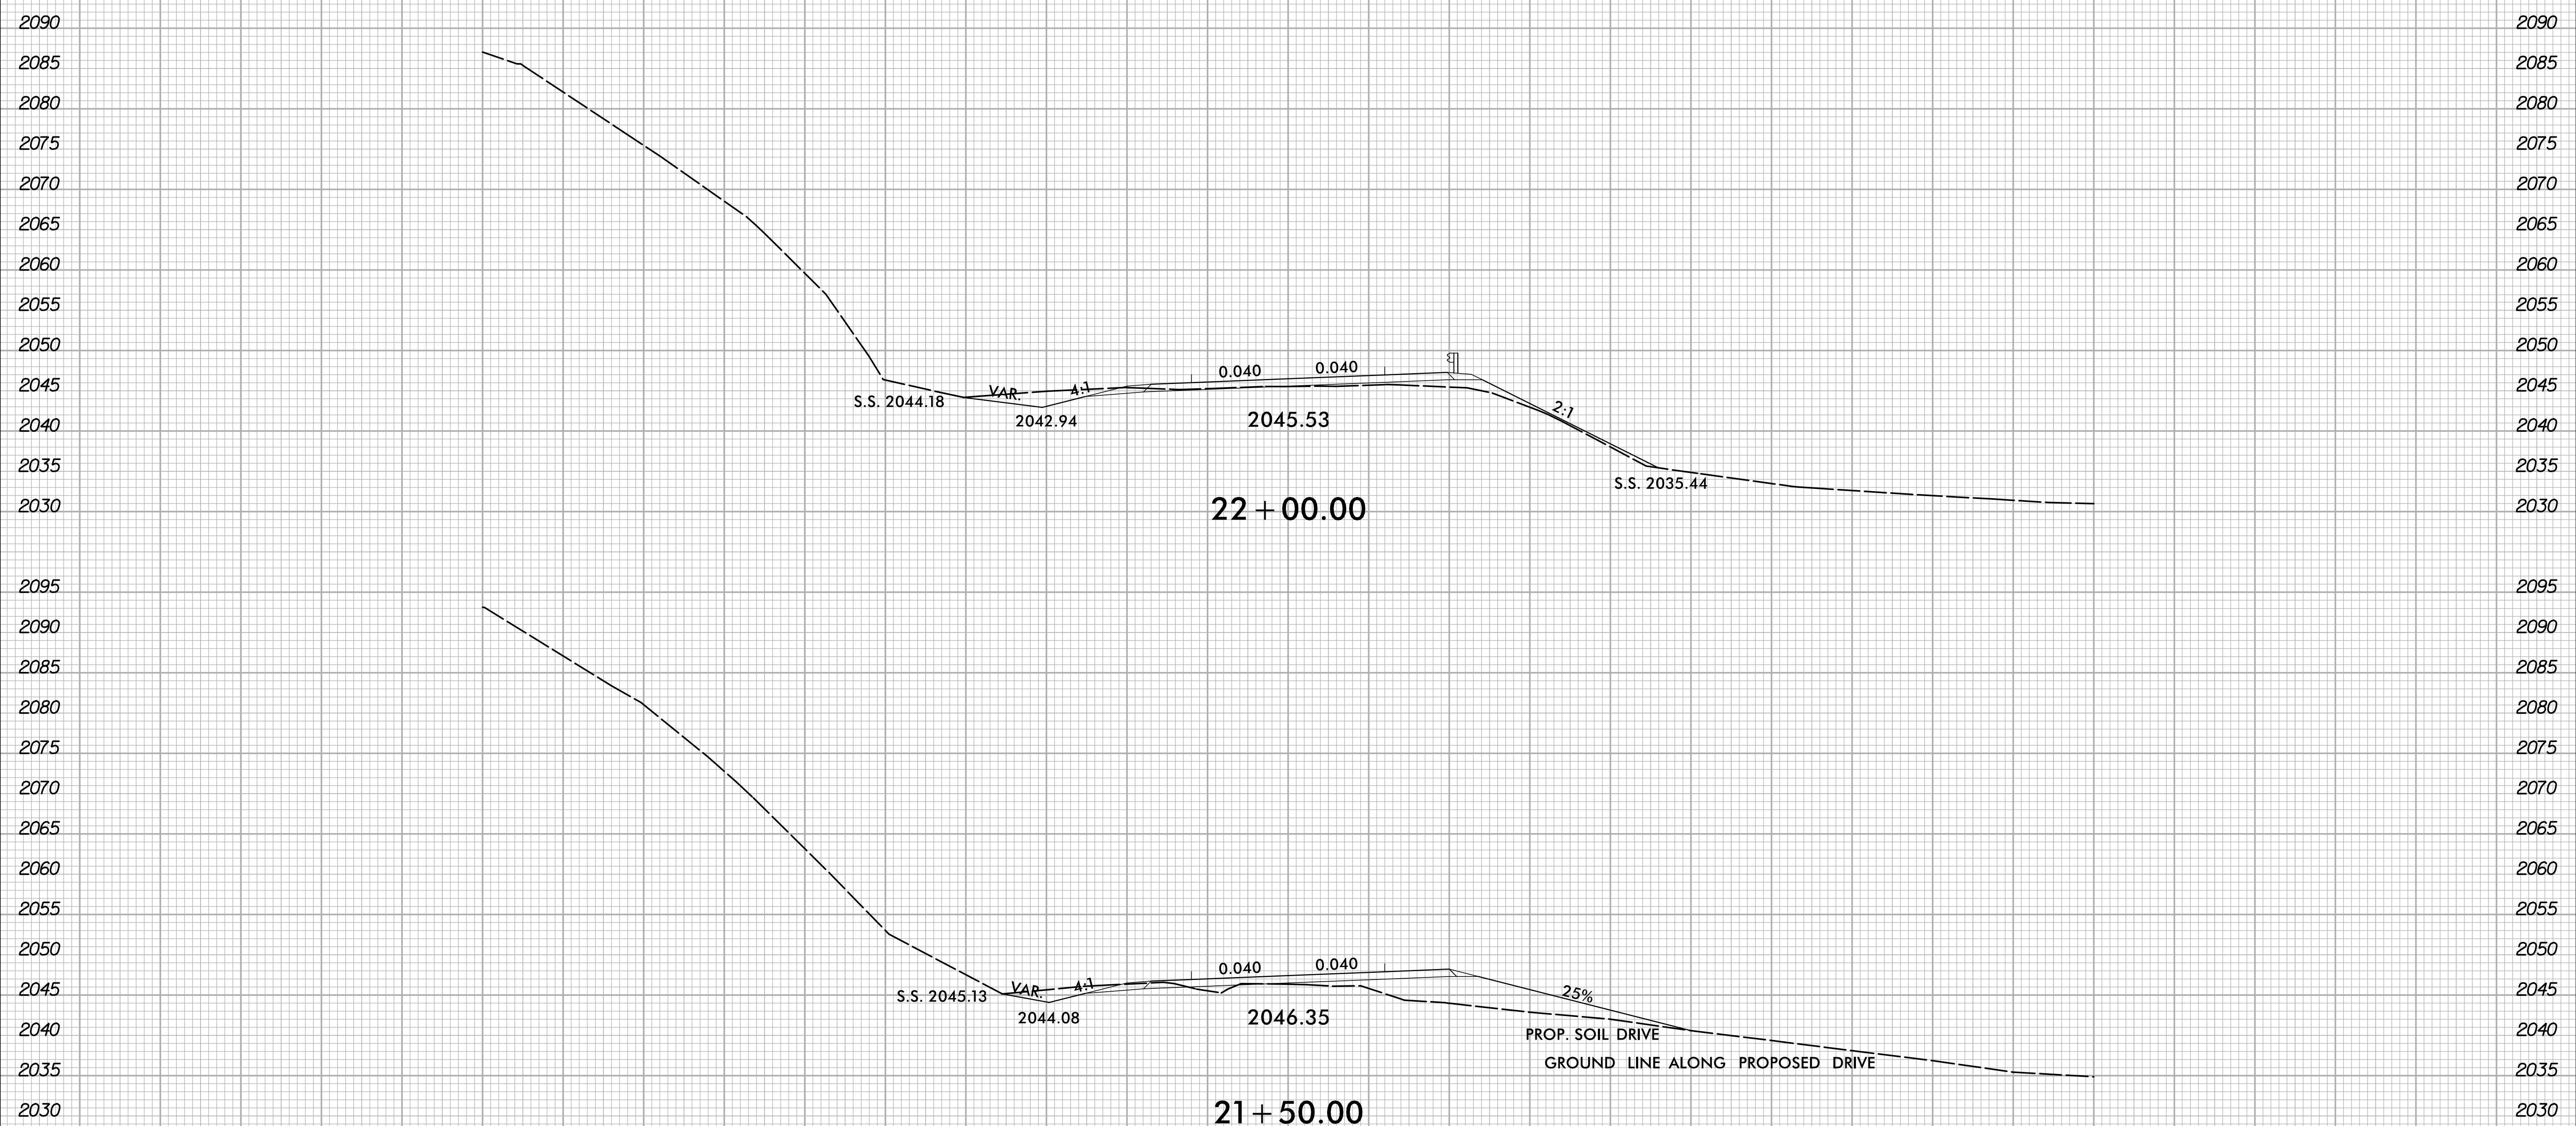

22 + 00.00

21 + 50.00

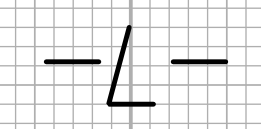

I:\4\2022
N:\C00\Division 14 - 2017\B5910 Jackson 490032\Roadway\XSC\490032_Rdy_xpl.L.dgn
User:ism1\vin

150 140 130 120 110 100 90 80 70 60 50 40 30 20 10 0 10 20 30 40 50 60 70 80 90 100 110 120 130 140 150