

PROJECT: 17BP.14.R.204

**STATE OF NORTH CAROLINA
DEPARTMENT OF TRANSPORTATION**

**PAVEMENT MARKING PLAN
JACKSON COUNTY**

<small>TIP NO.</small> 17BP.14.R.204	<small>SHEET NO.</small> PMP-1
<small>APPROVED:</small> <small>FC33P3882E94DO...</small>	
<small>DATE:</small> 10/25/2023	
<small>DOCUMENT NOT CONSIDERED FINAL UNLESS ALL SIGNATURES COMPLETED</small>	

INDEX	
<u>SHEET NO.</u>	<u>DESCRIPTION</u>
PMP-1	PAVEMENT MARKING PLAN TITLE AND SCHEDULE SHEET
PMP-2	PAVEMENT MARKING DETAIL

GENERAL NOTES

THE FOLLOWING GENERAL NOTES APPLY AT ALL TIMES FOR THE DURATION OF THE CONSTRUCTION PROJECT, EXCEPT WHEN OTHERWISE NOTED IN THE PLAN, OR DIRECTED BY THE ENGINEER.

A) INSTALL PAVEMENT MARKINGS AND PAVEMENT MARKERS ON THE FINAL SURFACE AS FOLLOWS:

ROAD NAME	MARKING	MARKER
NC 116	PAINT	SNOWPLOWABLE
CONCRETE BRIDGE DECK	PAINT	PERMANENT RAISED

B) PLACE TWO APPLICATIONS OF PAINT PAVEMENT MARKINGS ON THE FINAL WEARING SURFACE. PLACE THE SECOND APPLICATION OF PAINT UPON SUFFICIENT DRYING TIME OF THE FIRST.

C) TIE PROPOSED PAVEMENT MARKING LINES TO EXISTING PAVEMENT MARKING LINES.

D) REMOVE/REPLACE ANY CONFLICTING/DAMAGED PAVEMENT MARKINGS AND MARKERS.

ROADWAY STANDARD DRAWING

THE FOLLOWING ROADWAY STANDARDS AS APPEAR IN "ROADWAY STANDARD DRAWINGS" - PROJECT SERVICES UNIT - N.C. DEPARTMENT OF TRANSPORTATION - RALEIGH, N.C., DATED JANUARY 2024 ARE APPLICABLE TO THIS PROJECT AND BY REFERENCE HEREBY ARE CONSIDERED A PART OF THESE PLANS:

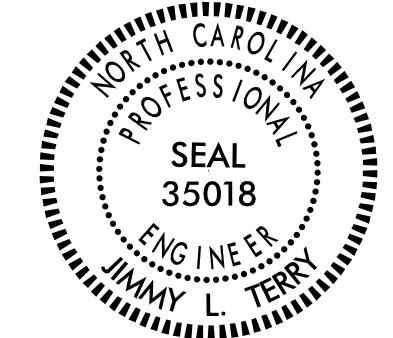

<u>STD. NO.</u>	<u>TITLE</u>
1205.01	PAVEMENT MARKINGS - LINE TYPES AND OFFSETS
1205.02	PAVEMENT MARKINGS - TWO-LANE AND MULTILANE ROADWAYS
1205.04	PAVEMENT MARKINGS - INTERSECTIONS
1205.12	PAVEMENT MARKINGS - BRIDGES
1250.01	RAISED PAVEMENT MARKERS - INSTALLATION SPACING
1261.01	GUARDRAIL AND BARRIER DELINEATORS - INSTALLATION SPACING
1261.02	GUARDRAIL AND BARRIER DELINEATORS - TYPES AND MOUNTING
1262.01	GUARDRAIL END DELINEATION

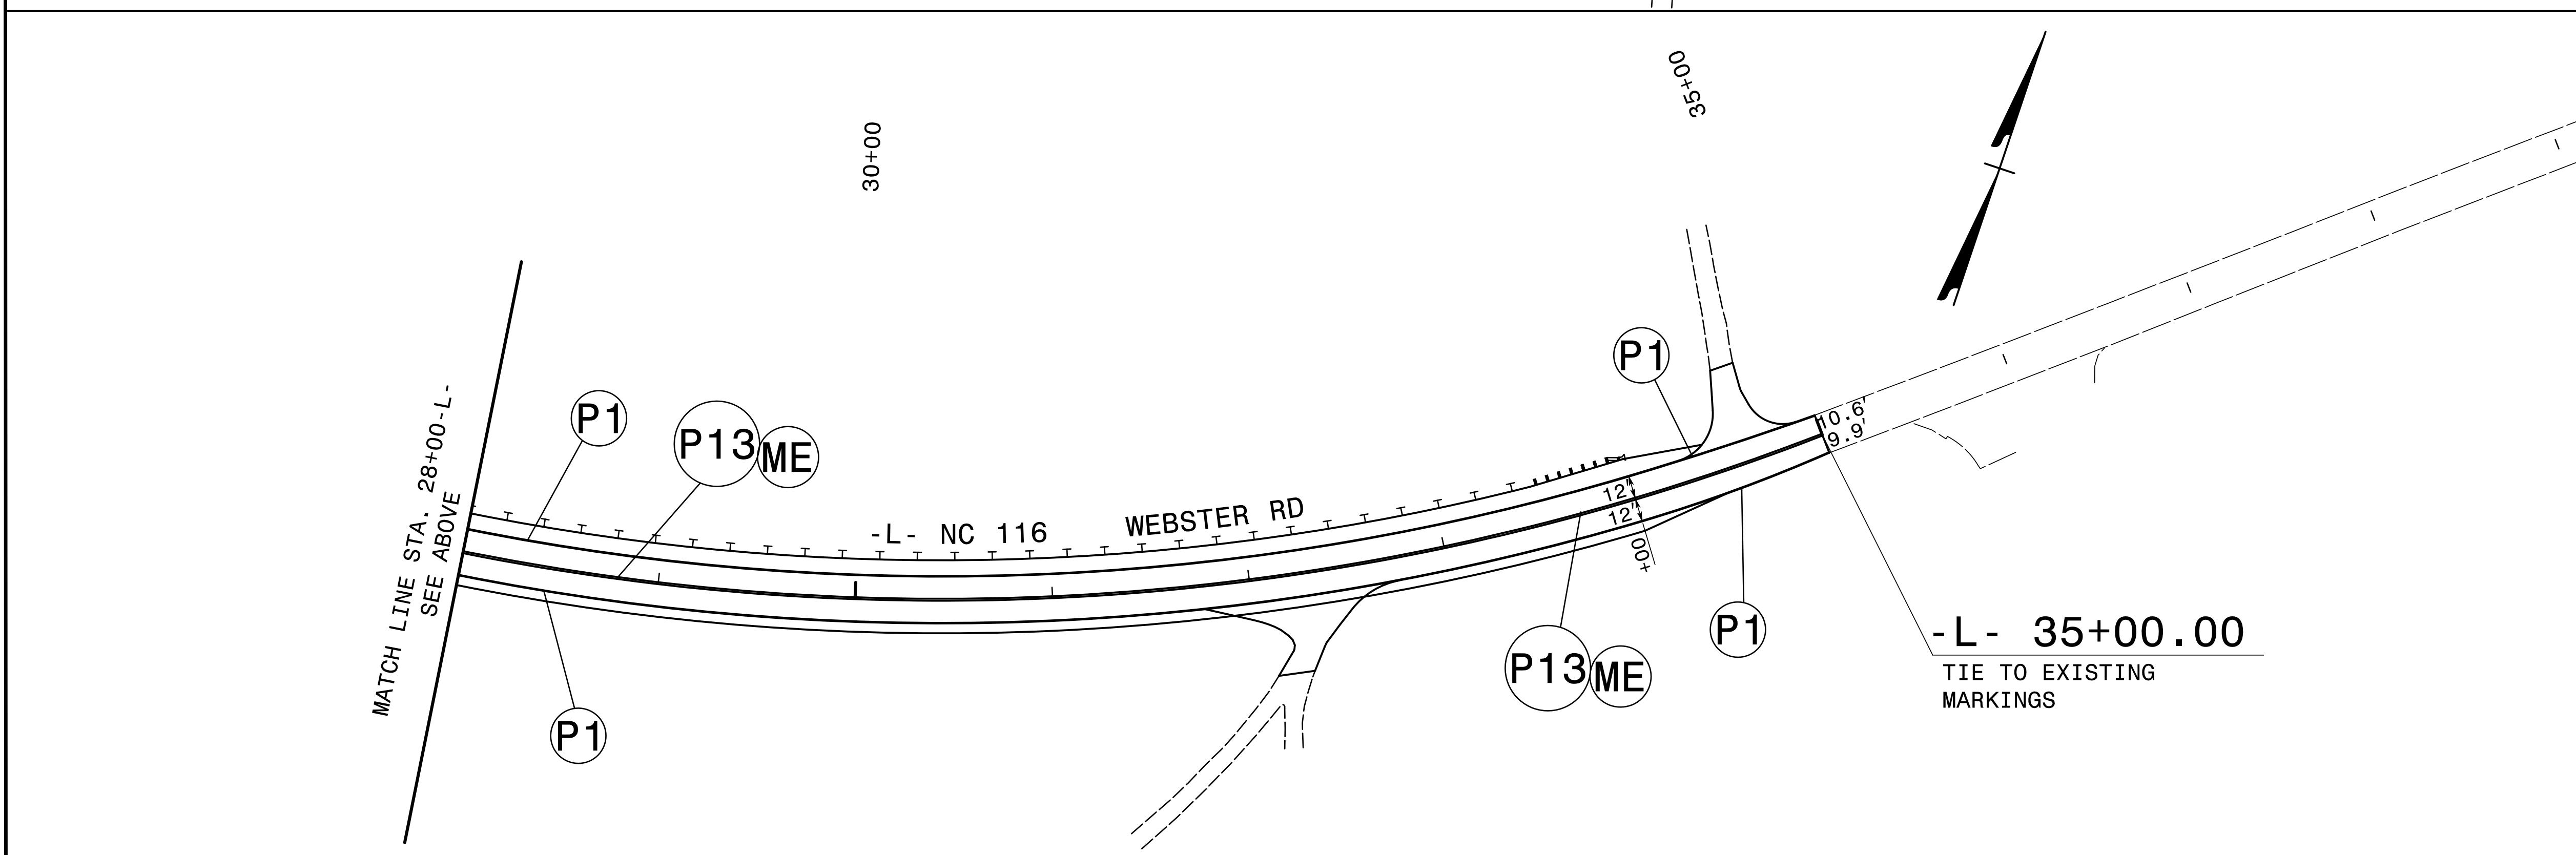
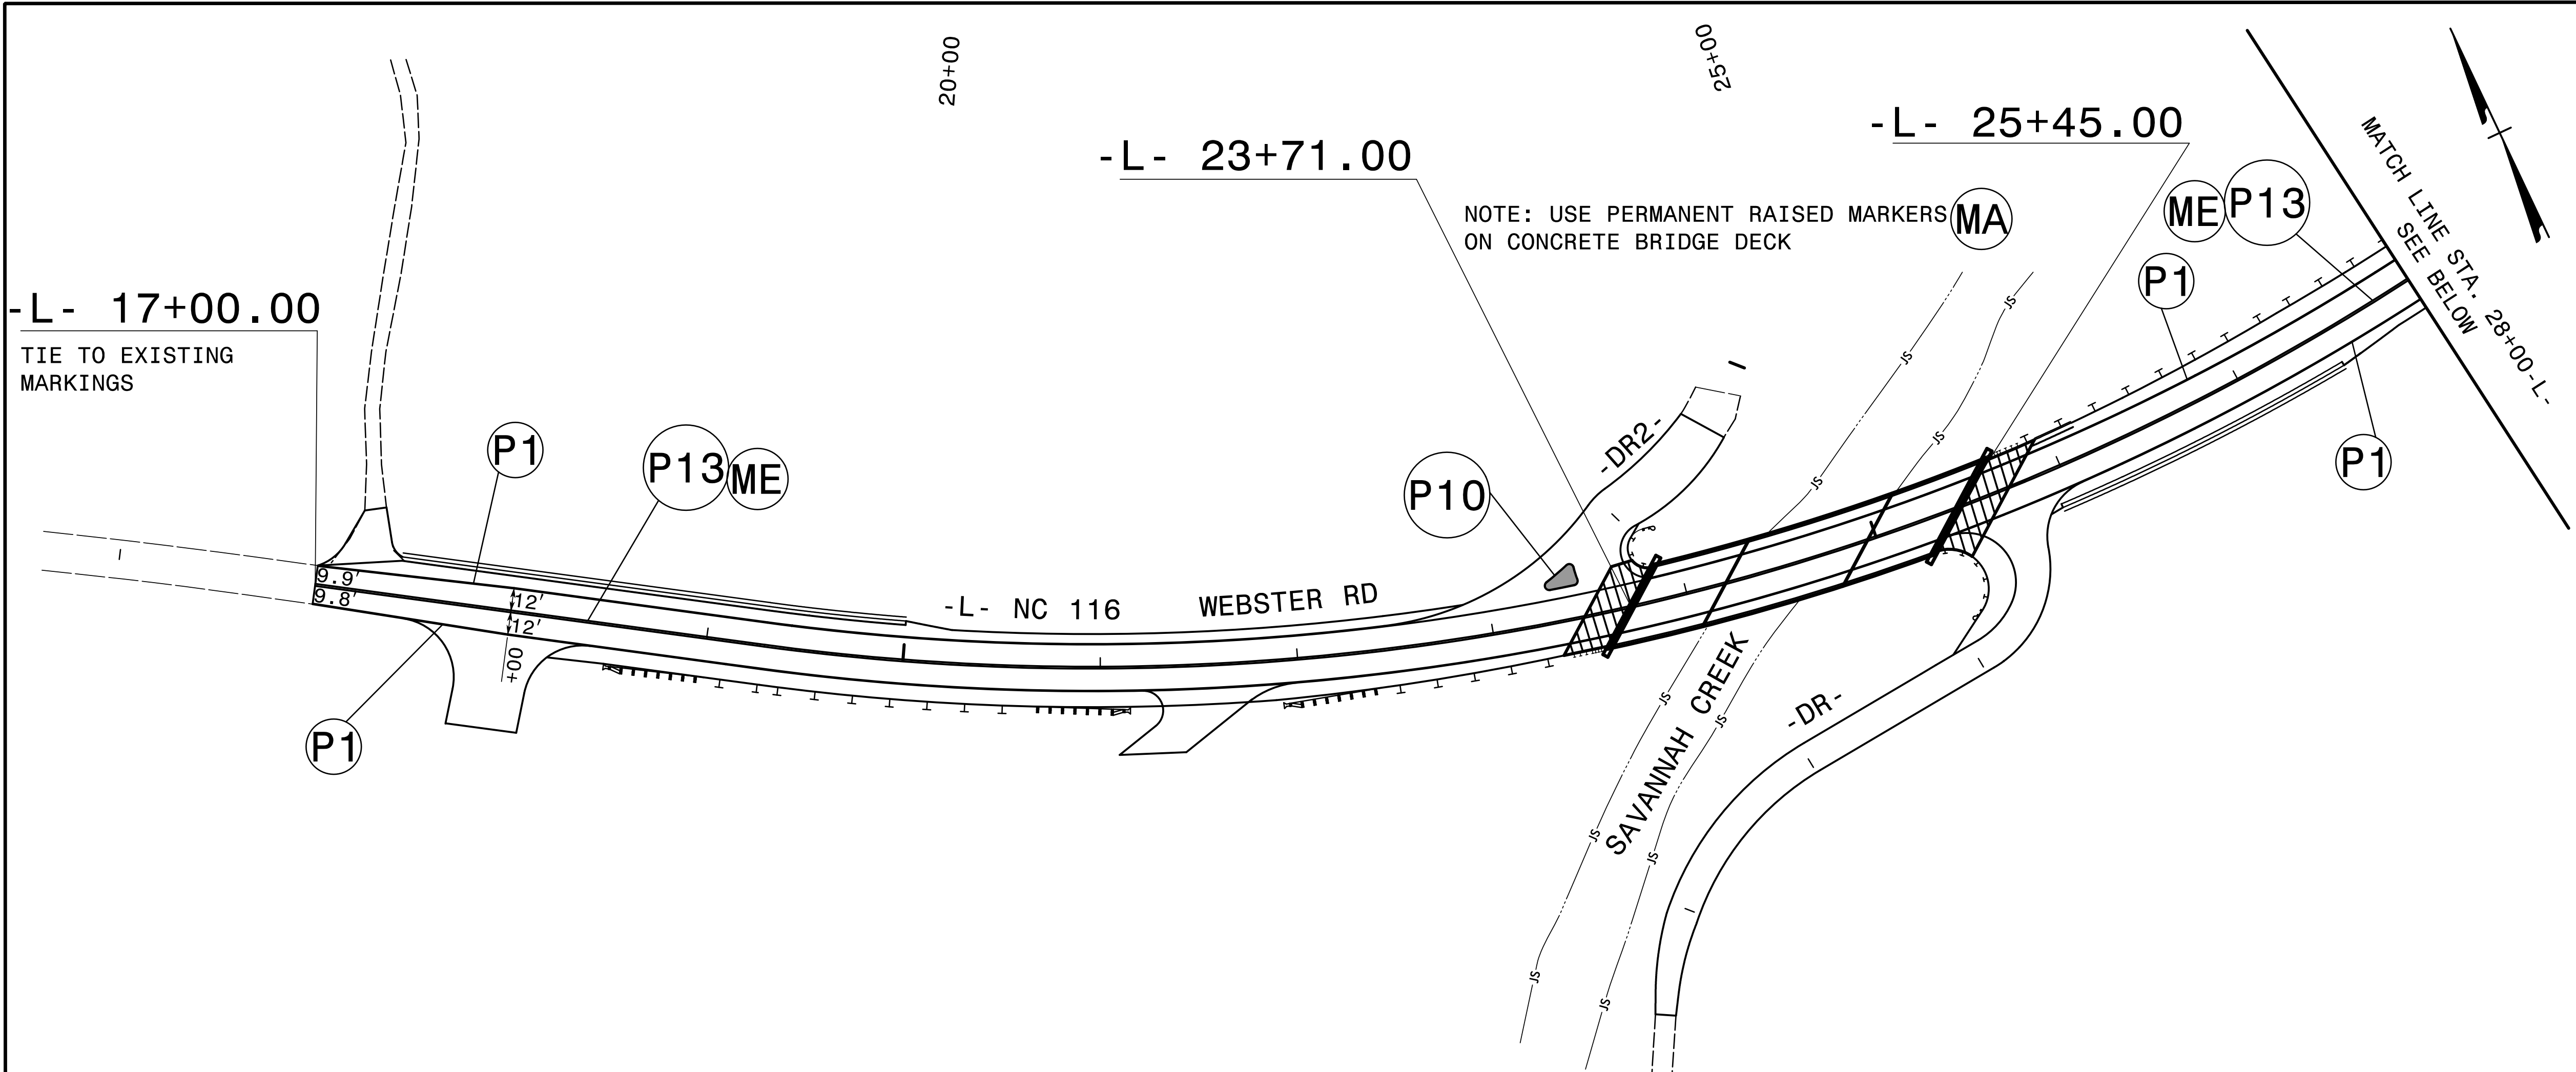
FINAL PAVEMENT MARKING SCHEDULE

SYMBOL	DESCRIPTION
PAVEMENT MARKINGS	
PAINT (4")	
P1	(4") WHITE EDGELINE
P10	(4") YELLOW EDGELINE
P13	(4") YELLOW DOUBLE CENTER
MARKERS	
PERMANENT RAISED PAVEMENT MARKERS	
MA	YELLOW & YELLOW
SNOWPLOWABLE PAVEMENT MARKERS	
ME	YELLOW & YELLOW

PLAN SUBMITTED TO:	
<u>ZACH SHULER</u> DIVISION 14 BRIDGE PROGRAM MANAGER	

PLAN PREPARED BY: TGS ENGINEERS	
<u>JIMMY TERRY, PE</u> PROJECT ENGINEER	<small>TGS ENGINEERS 201 W. MARION ST SHELBY, NC 28150 PH (704) 476-0003 CORP. LICENSE NO.: C-0275</small>
<u>SANDRA MELVIN</u> DESIGN TECHNICIAN	

TIP NO. 17BP.14.R.204	SHEET NO. PMP-2
APPROVED: <i>Jimmy Terry</i> <small>FD39F3882E44DD</small>	
DATE: 10/25/2023	
SEAL 	
DOCUMENT NOT CONSIDERED FINAL UNLESS ALL SIGNATURES COMPLETED	
 TGS ENGINEERS 201 W. MARION ST. STE 200 SHELBY, NC 28150 PH (704) 476-0003 CORP. LICENSE NO.: C-0275	



SEE PMP-1 FOR FINAL PAVEMENT MARKING SCHEDULE .
 PLACE MARKERS AS DIRECTED BY THE ENGINEER IN
 ACCORDANCE TO NCDOT RDY STD 1250.01.

PAVEMENT MARKING DETAIL

12/12/2022
 X:\NCDOT\Division 14 - 2017\B5910 - Jackson, 490032\Traffic\Pavement Markings\490032_Sgn_PMP_02.dgn
 User:smelvin