


13-MAY-2022 09:26 C:\Users\jacobson\OneDrive\Documents\Projects\17BP.14.R.204\17BP.14.R.204.dwg

PROJECT: 17BP.14.R.204

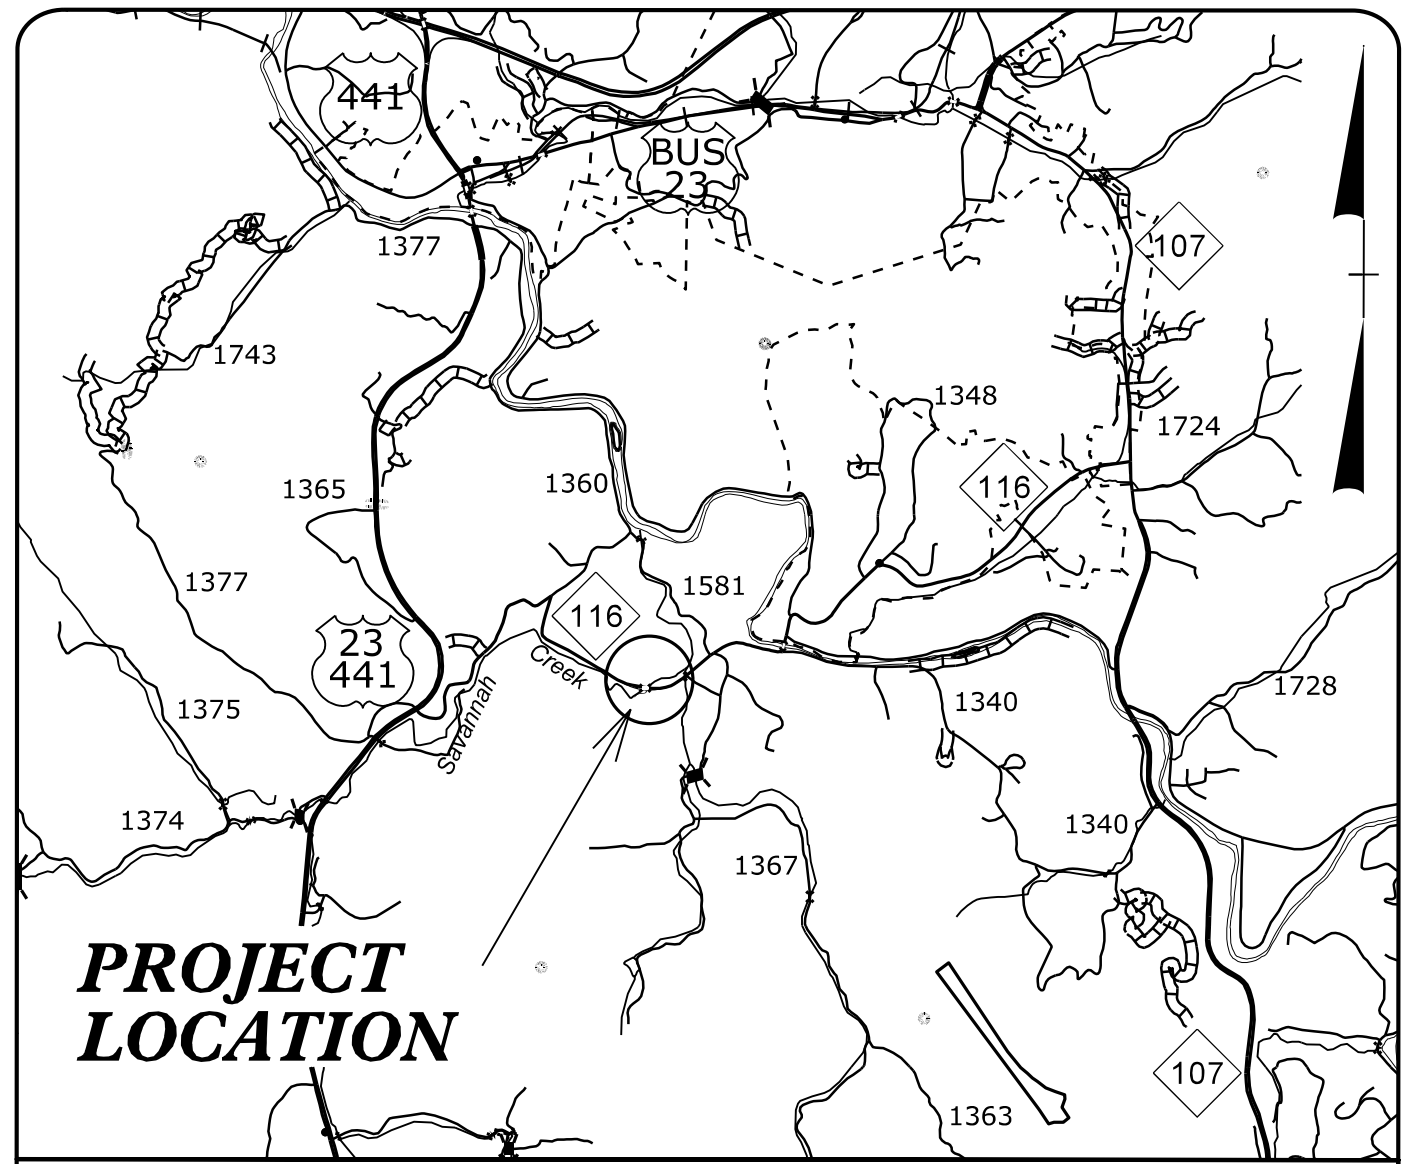

PROJECT LOCATION

VICINITY MAP

STATE OF NORTH CAROLINA
DIVISION OF HIGHWAYS

**UTILITIES BY OTHERS PLANS
JACKSON COUNTY**

**LOCATION: BRIDGE #490032 ON NC 116 (WEBSTER ROAD)
OVER SAVANNAH CREEK**

TYPE OF WORK: POWER DISTRIBUTION & COMMUNICATIONS

BEGIN CONSTRUCTION
-DR2- 10 + 35.00



END BRIDGE
-L- STA. 25 + 45 ±

BEGIN BRIDGE
-L- STA. 23 + 71 ±

BEGIN PROJECT
17BP.14.R.204
-L- STA. 17 + 00.00

END CONSTRUCTION
-DR- 13 + 55.00


END PROJECT
17BP.14.R.204
-L- STA. 35 + 00.00

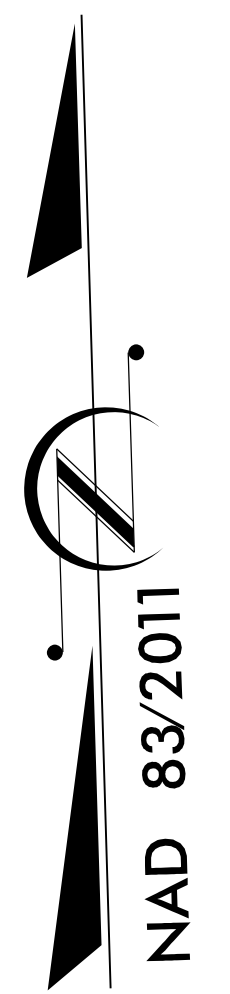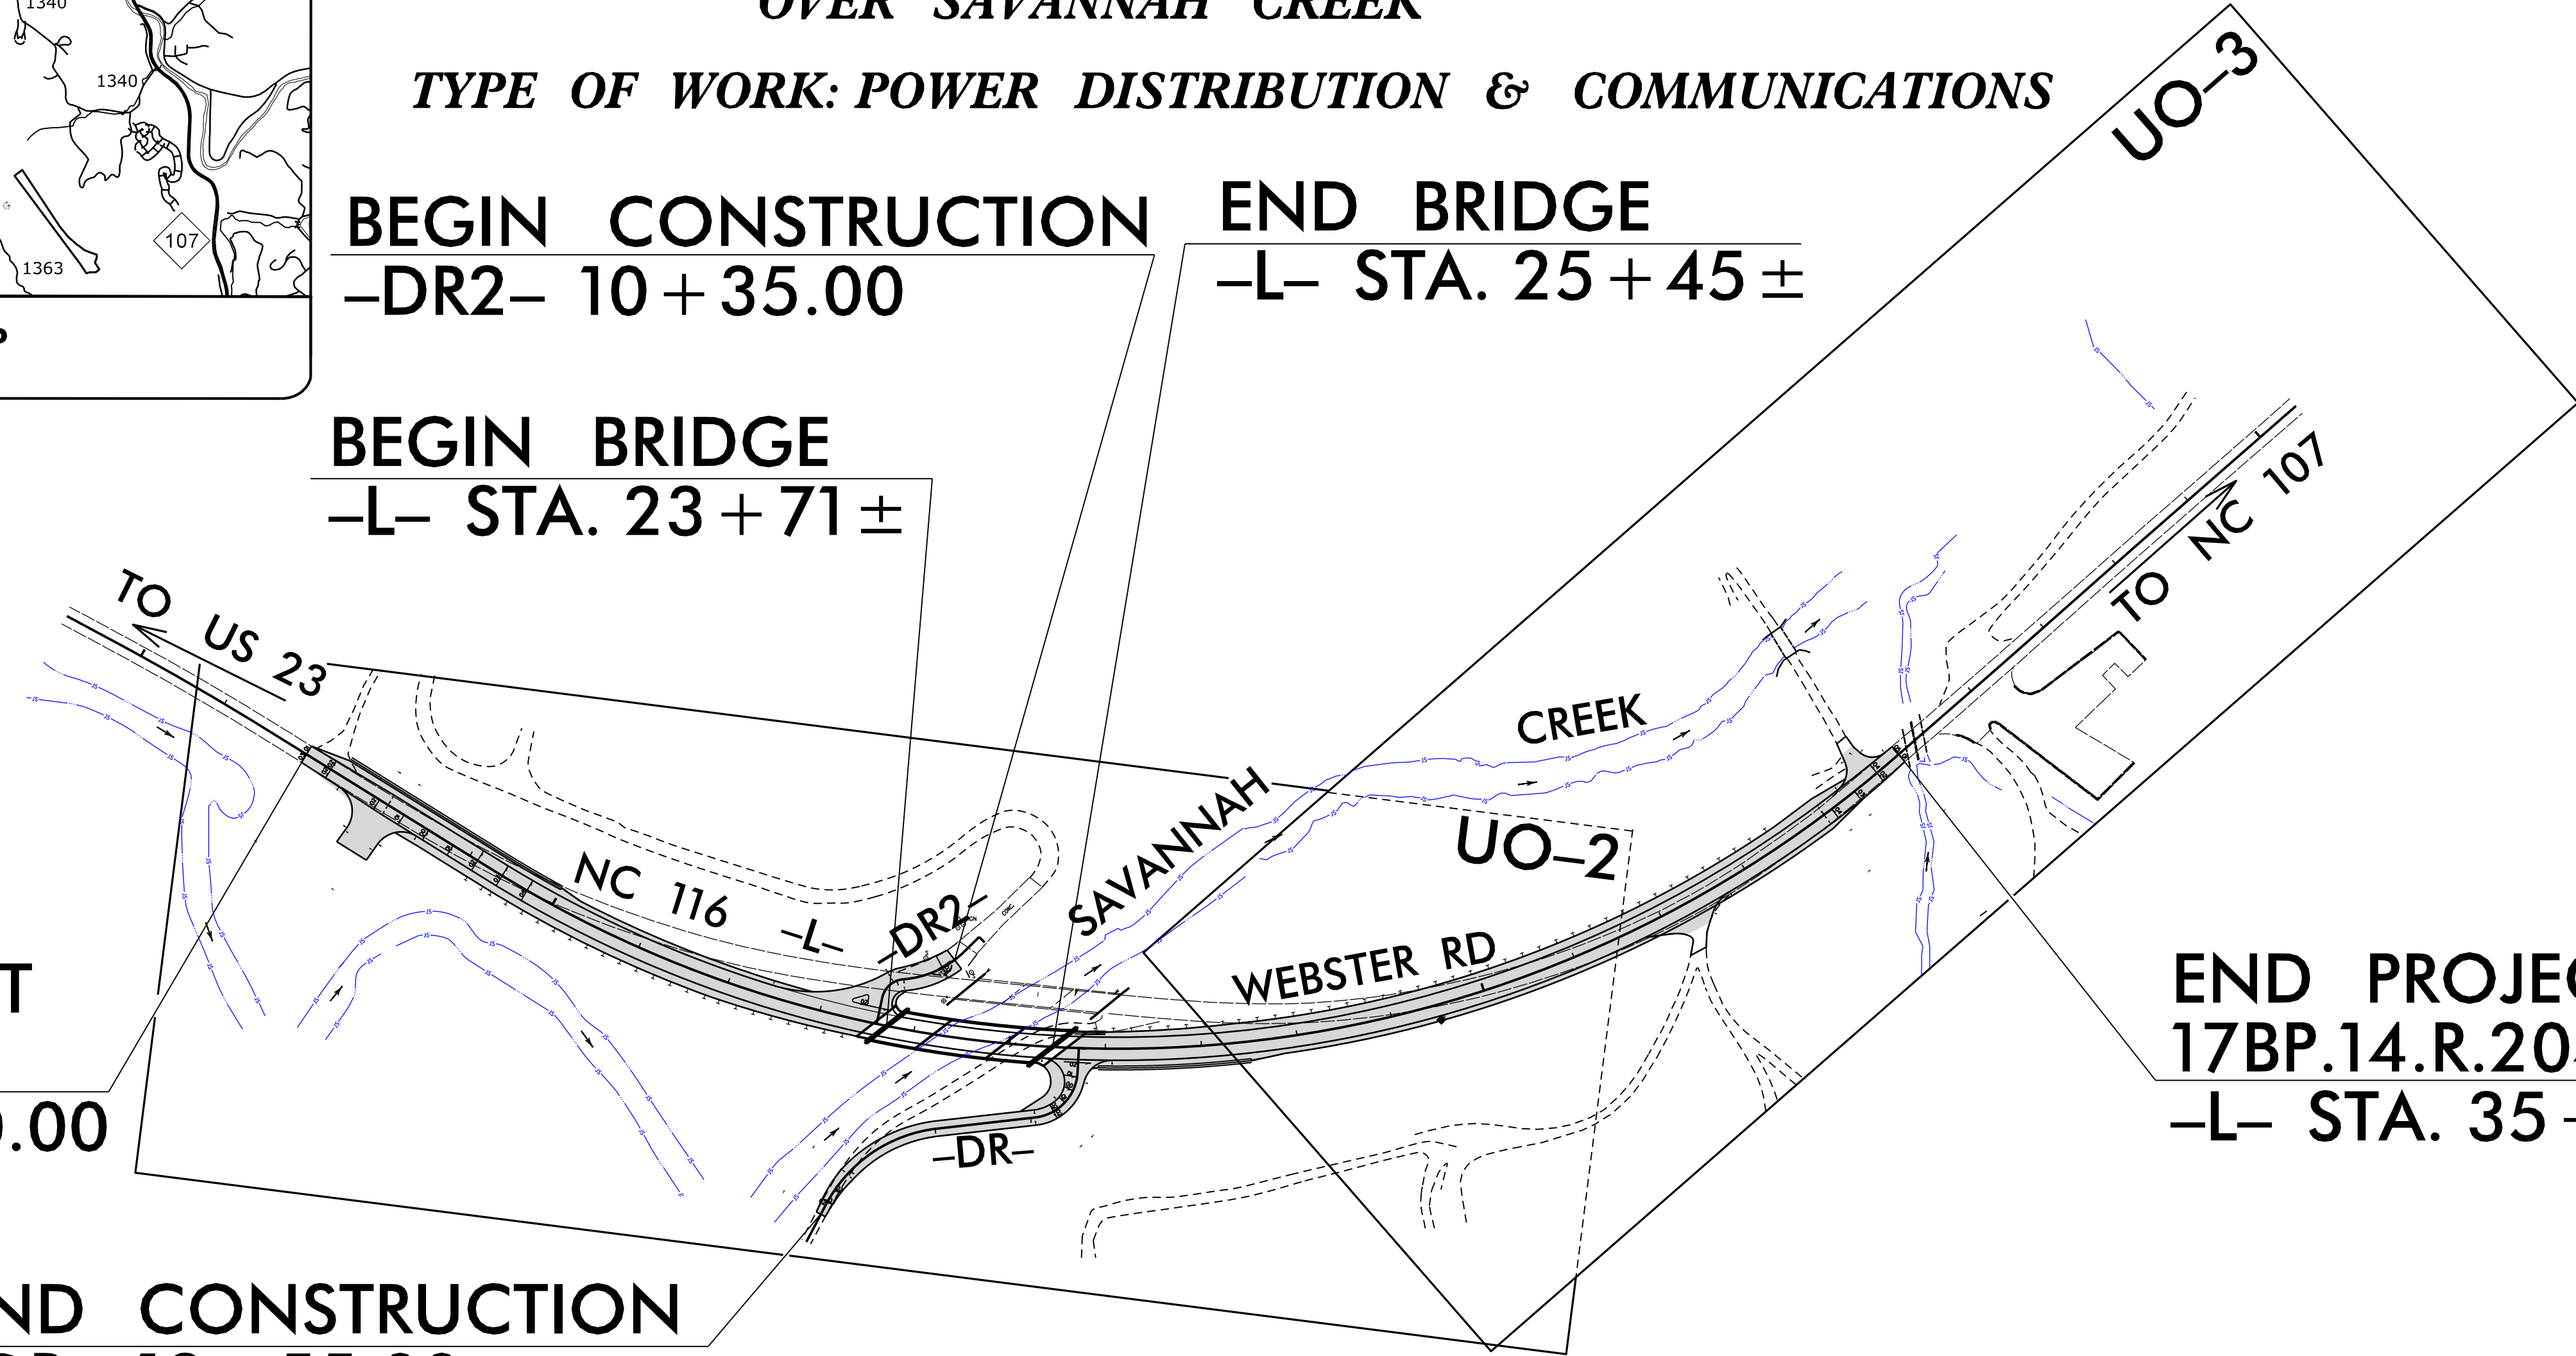

T.I.P. NO.	SHEET NO.
17BP.14.R.204	UO-1

NOTE:
ALL UTILITY WORK SHOWN ON THIS SHEET WILL BE DONE BY OTHERS. NO PAYMENT WILL BE MADE TO THE CONTRACTOR FOR UTILITY WORK SHOWN ON THIS SHEET.


CLEARING ON THIS PROJECT SHALL BE PERFORMED TO THE LIMITS ESTABLISHED BY METHOD II.
THIS PROJECT IS NOT WITHIN ANY MUNICIPAL BOUNDARIES.
DESIGN EXCEPTION REQUIRED FOR HORIZONTAL SSD

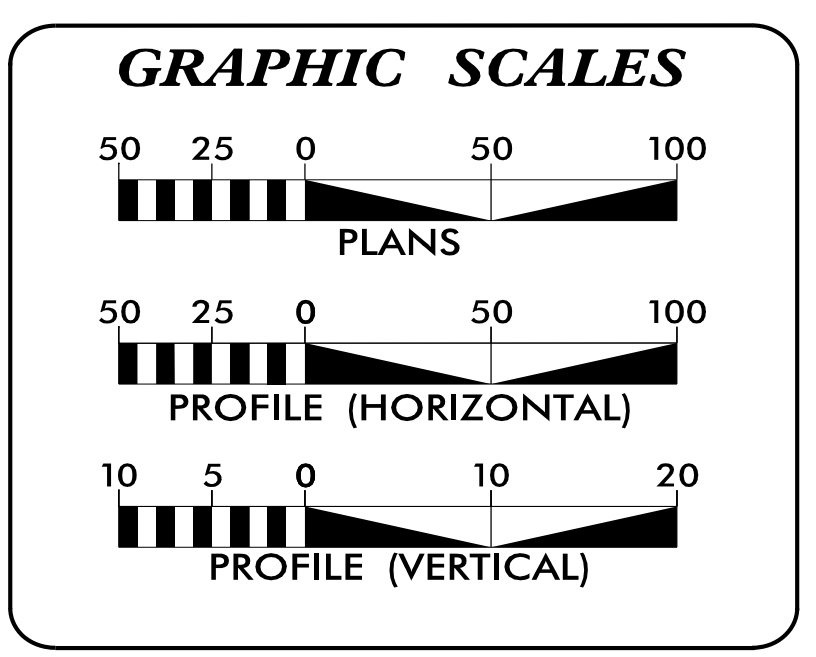

INDEX OF SHEETS	
SHEET NO.:	DESCRIPTION:
UO-1	TITLE SHEET
UO-2 THRU UO-3	UBO PLAN SHEETS


UTILITY OWNERS WITH CONFLICTS	
(A) POWER - DUKE ENERGY	
(B) COMMUNICATIONS - FRONTIER	
(C) COMMUNICATIONS - BALSAM WEST	

PREPARED IN THE OFFICE OF:



TELICS
1598 WESTBROOK PLAZA DR.
SUITE 202
WINSTON-SALEM, NC 27103
(336) 705-8844

<u>CORY WOOD</u>	UTILITY PROJECT MANAGER
<u>CORY WOOD</u>	PROJECT UTILITY COORDINATOR

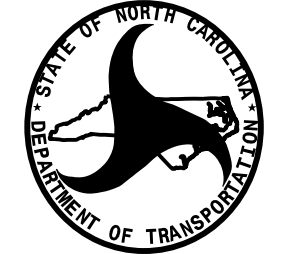

**DIVISION OF HIGHWAYS
DIVISION 14**
253 WEBSTER ROAD
SYLVA, NC 28779


<u>ZACHARY SHULER, PE</u>	DIVISION UTILITY ENGINEER
<u>BOB GOLDING</u>	DIVISION UTILITY COORDINATOR

5/14/2022 13:41
J:\rocktop\Utilities\Engineering\UBOV\Proj\B-5910_Ut_r.dwg_4_LU002-2_psh.dgn
13-MAY-2022 13:41
J:\rocktop\Utilities\Engineering\UBOV\Proj\B-5910_Ut_r.dwg_4_LU002-2_psh.dgn

PROJECT REFERENCE NO. 17BP.14.R.204	SHEET NO. U0-2
THIS SHEET CORRESPONDS TO RDY-4	

UTILITIES BY OTHERS

ALL PROPOSED UTILITY WORK SHOWN ON THIS SHEET WILL BE DONE BY OTHERS. NO PAYMENT WILL BE MADE TO THE CONTRACTOR FOR PROPOSED UTILITY WORK SHOWN ON THIS SHEET.

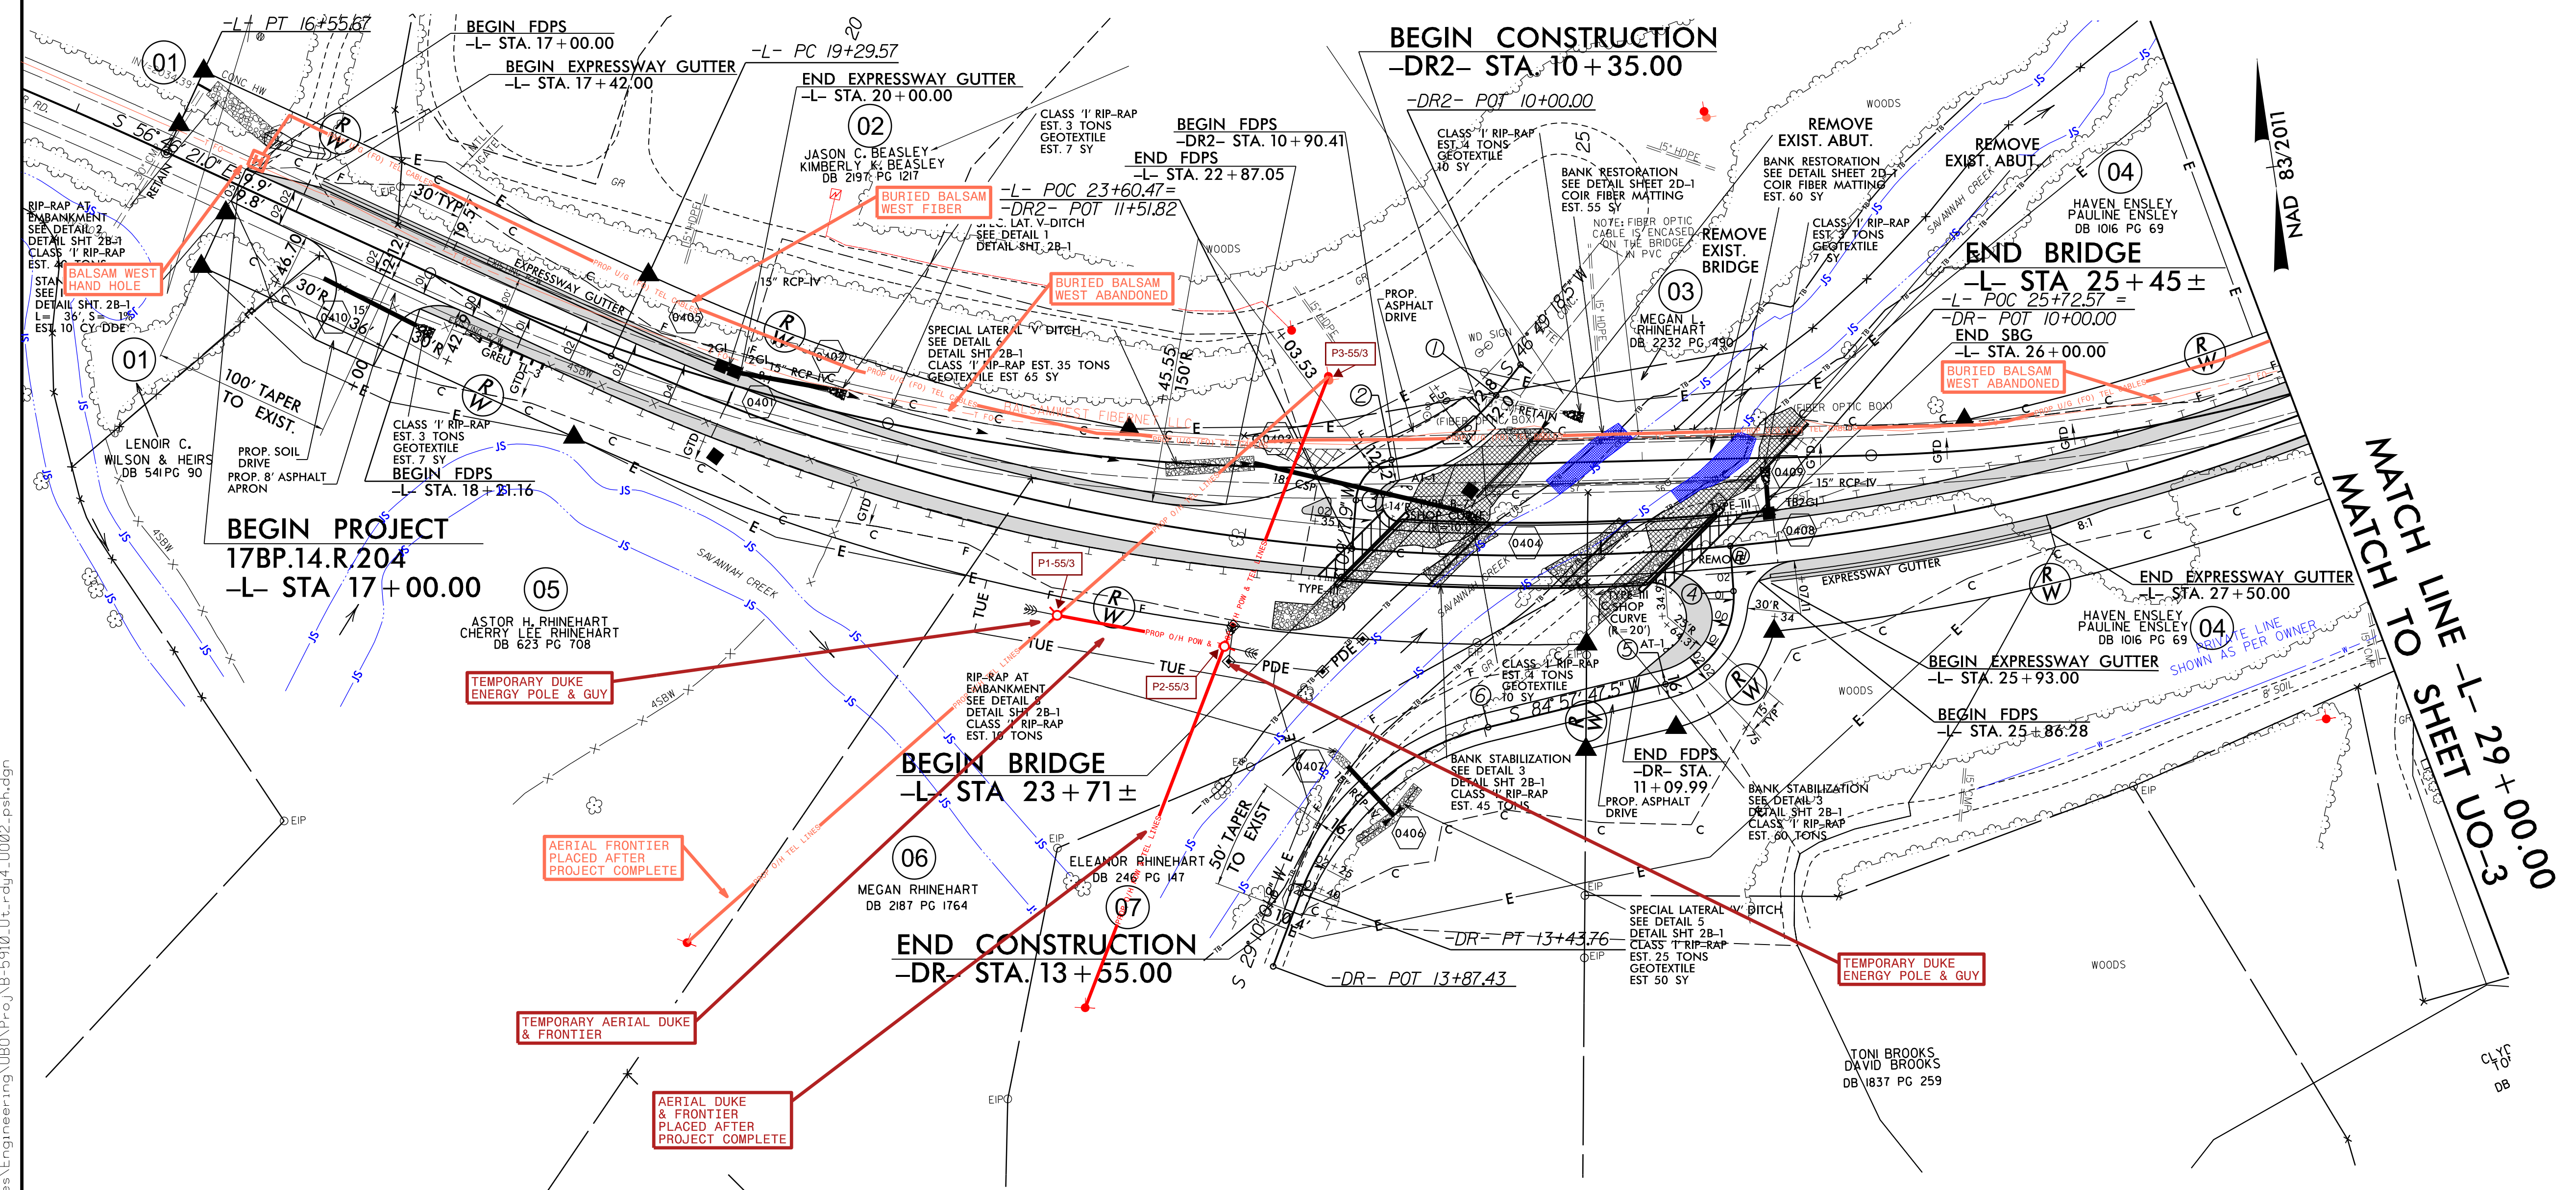

MATCH LINE TO SHEET U0-3
-L- STA 29+00.00

NAD 83/2011

