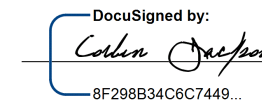



TIP NO. R-6046	SHEET NO. SIGN-1
APPROVED:  DocuSigned by: Corbin Jackson #F29B34C6C7489	
DATE: 10/4/2023	
SEAL 	
DOCUMENT NOT CONSIDERED FINAL UNLESS ALL SIGNATURES COMPLETED	

STATE OF NORTH CAROLINA
DIVISION OF HIGHWAYS

SIGNING PLAN
STANLY COUNTY

LOCATION: REPLACE BRIDGE No. 0102 ALONG SR 1917 (BETHLEHEM CHURCH RD)
OVER LONG CREEK

B-6046

SUMMARY OF QUANTITIES

ITEM NO.		ITEM DESCRIPTION	QUANTITY	UNIT
DESC. NO.	SECT. NO.			
4025000000	901	CONTRACTOR FURNISHED, TYPE E SIGN.....	48	SF
4072000000	903	SUPPORTS, 3 LB STEEL U CHANNEL.....	63	LF
4096000000	904	SIGN ERECTION, TYPE E.....	7	EA
4155000000	907	DISPOSAL OF SIGN SYSTEM, U-CHANNEL.....	14	EA

GENERAL NOTES

- SIGNS FURNISHED BY CONTRACTOR
- SIGNING PLANS DO NOT INCLUDE TEMPORARY CONSTRUCTION SIGNING. SEE TRAFFIC CONTROL PLANS.
- WHEN NOT STATIONED OR DIMENSIONED ON PLANS, ALL 'E' AND 'F' SIGNS SHALL BE FIELD LOCATED BY THE ENGINEER
- IF REMOVAL OR RELOCATION OF SIGNS ON PRIVATE STREET (NON-STATE MAINTAINED) IS REQUIRED DUE TO CONSTRUCTION, THE CONTRACTOR SHALL INFORM THE ENGINEER. THE WORK WILL BE COMPLETED BY OTHERS.
- ALL EXISTING SIGNS ON "U" CHANNEL POST WITHIN THE PROJECT LIMITS SHALL BE REMOVED AND DISPOSED OF UNLESS OTHERWISE NOTED ON PLANS.
- THE BACKGROUND FOR TYPE E & F SIGNS SHALL BE TYPE C REFLECTIVE SHEETING.
- SEE ROADWAY PLANS FOR GUARD/GUIDE RAIL DETAILS.

ROADWAY STANDARD DRAWING

THE FOLLOWING ROADWAY STANDARDS AS APPEAR IN "ROADWAY STANDARD DRAWINGS" PROJECT SERVICES UNIT - N.C. DEPARTMENT OF TRANSPORTATION - RALEIGH, N.C., DATED JANUARY 2024 ARE APPLICABLE TO THIS PROJECT AND BY REFERENCE HEREBY ARE CONSIDERED A PART OF THESE PLANS:

STD. NO.	TITLE
904.10	ORIENTATION OF GROUND MOUNTED SIGNS
904.50	MOUNTING OF TYPE 'D', 'E' AND 'F' SIGNS ON 'U' CHANNEL POSTS

PROJECT NOTES

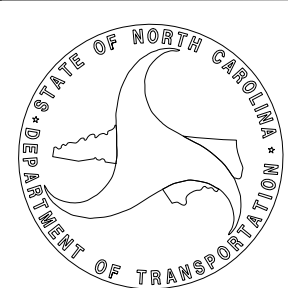
- | | |
|---|-----------------------------|
| 1 | DISPOSAL OF SIGN, U-CHANNEL |
|---|-----------------------------|

INDEX

SHEET NO.	DESCRIPTION
SIGN-1	TITLE SHEET, NOTES
SIGN-2	E SHEET
SIGN-3	SIGN DETAIL SHEET

PLANS SUBMITTED TO:

KELVIN L. JORDAN SIGNING & DELINEATION REGIONAL ENGINEER
ERIC WARD SIGNING & DELINEATION PROJECT DESIGN ENGINEER



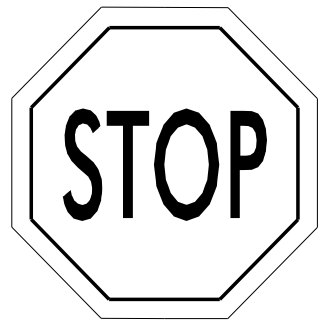
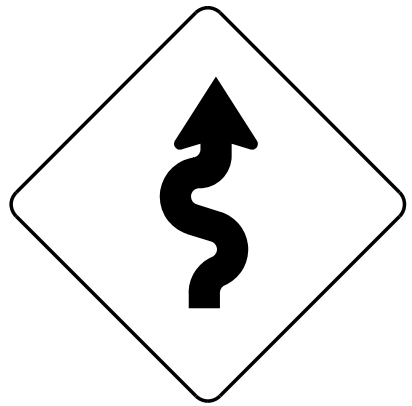
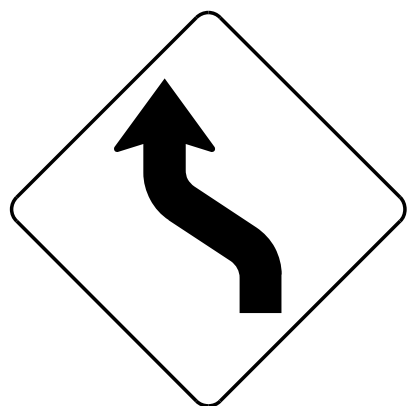
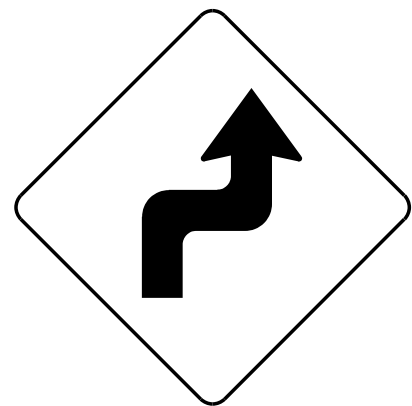

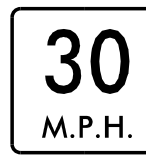
PLANS PREPARED BY: ICE OF CAROLINAS, PLLC

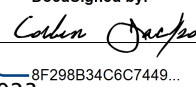
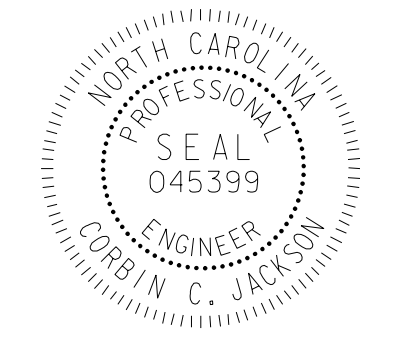
STUART BORNE, PE SIGNING PROJECT MANAGER
CORBIN JACKSON, PE SIGNING PROJECT ENGINEER

ICE of CAROLINAS, PLLC
ICE of Carolinas, PLLC
4505 Falls of Neuse Road, Suite 110
Raleigh, North Carolina 27609
Phone: 803-822-0333
License #: P-0999

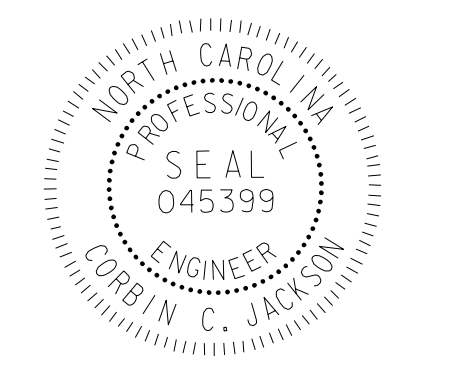
3:22:43 PM R:\Projects\19-55\01_SMU_B_6046_SR1917_over_Long_Creek\NCDDOT\Traffic\Signing\CADD\Signing_Layout_Plans\B_6046_Signing_SP_title.dgn corbin.jackson

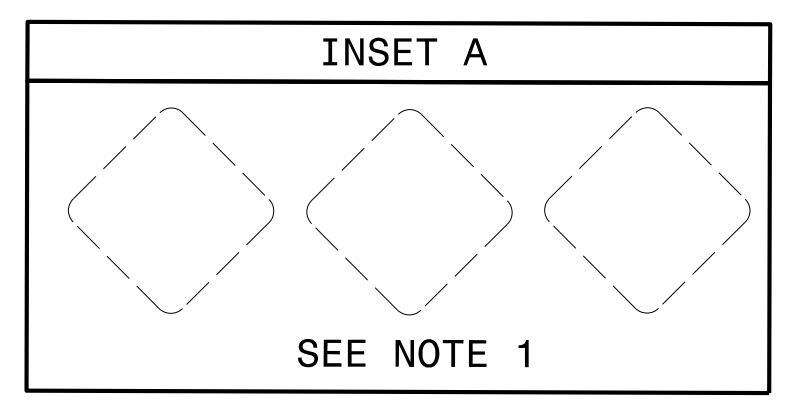
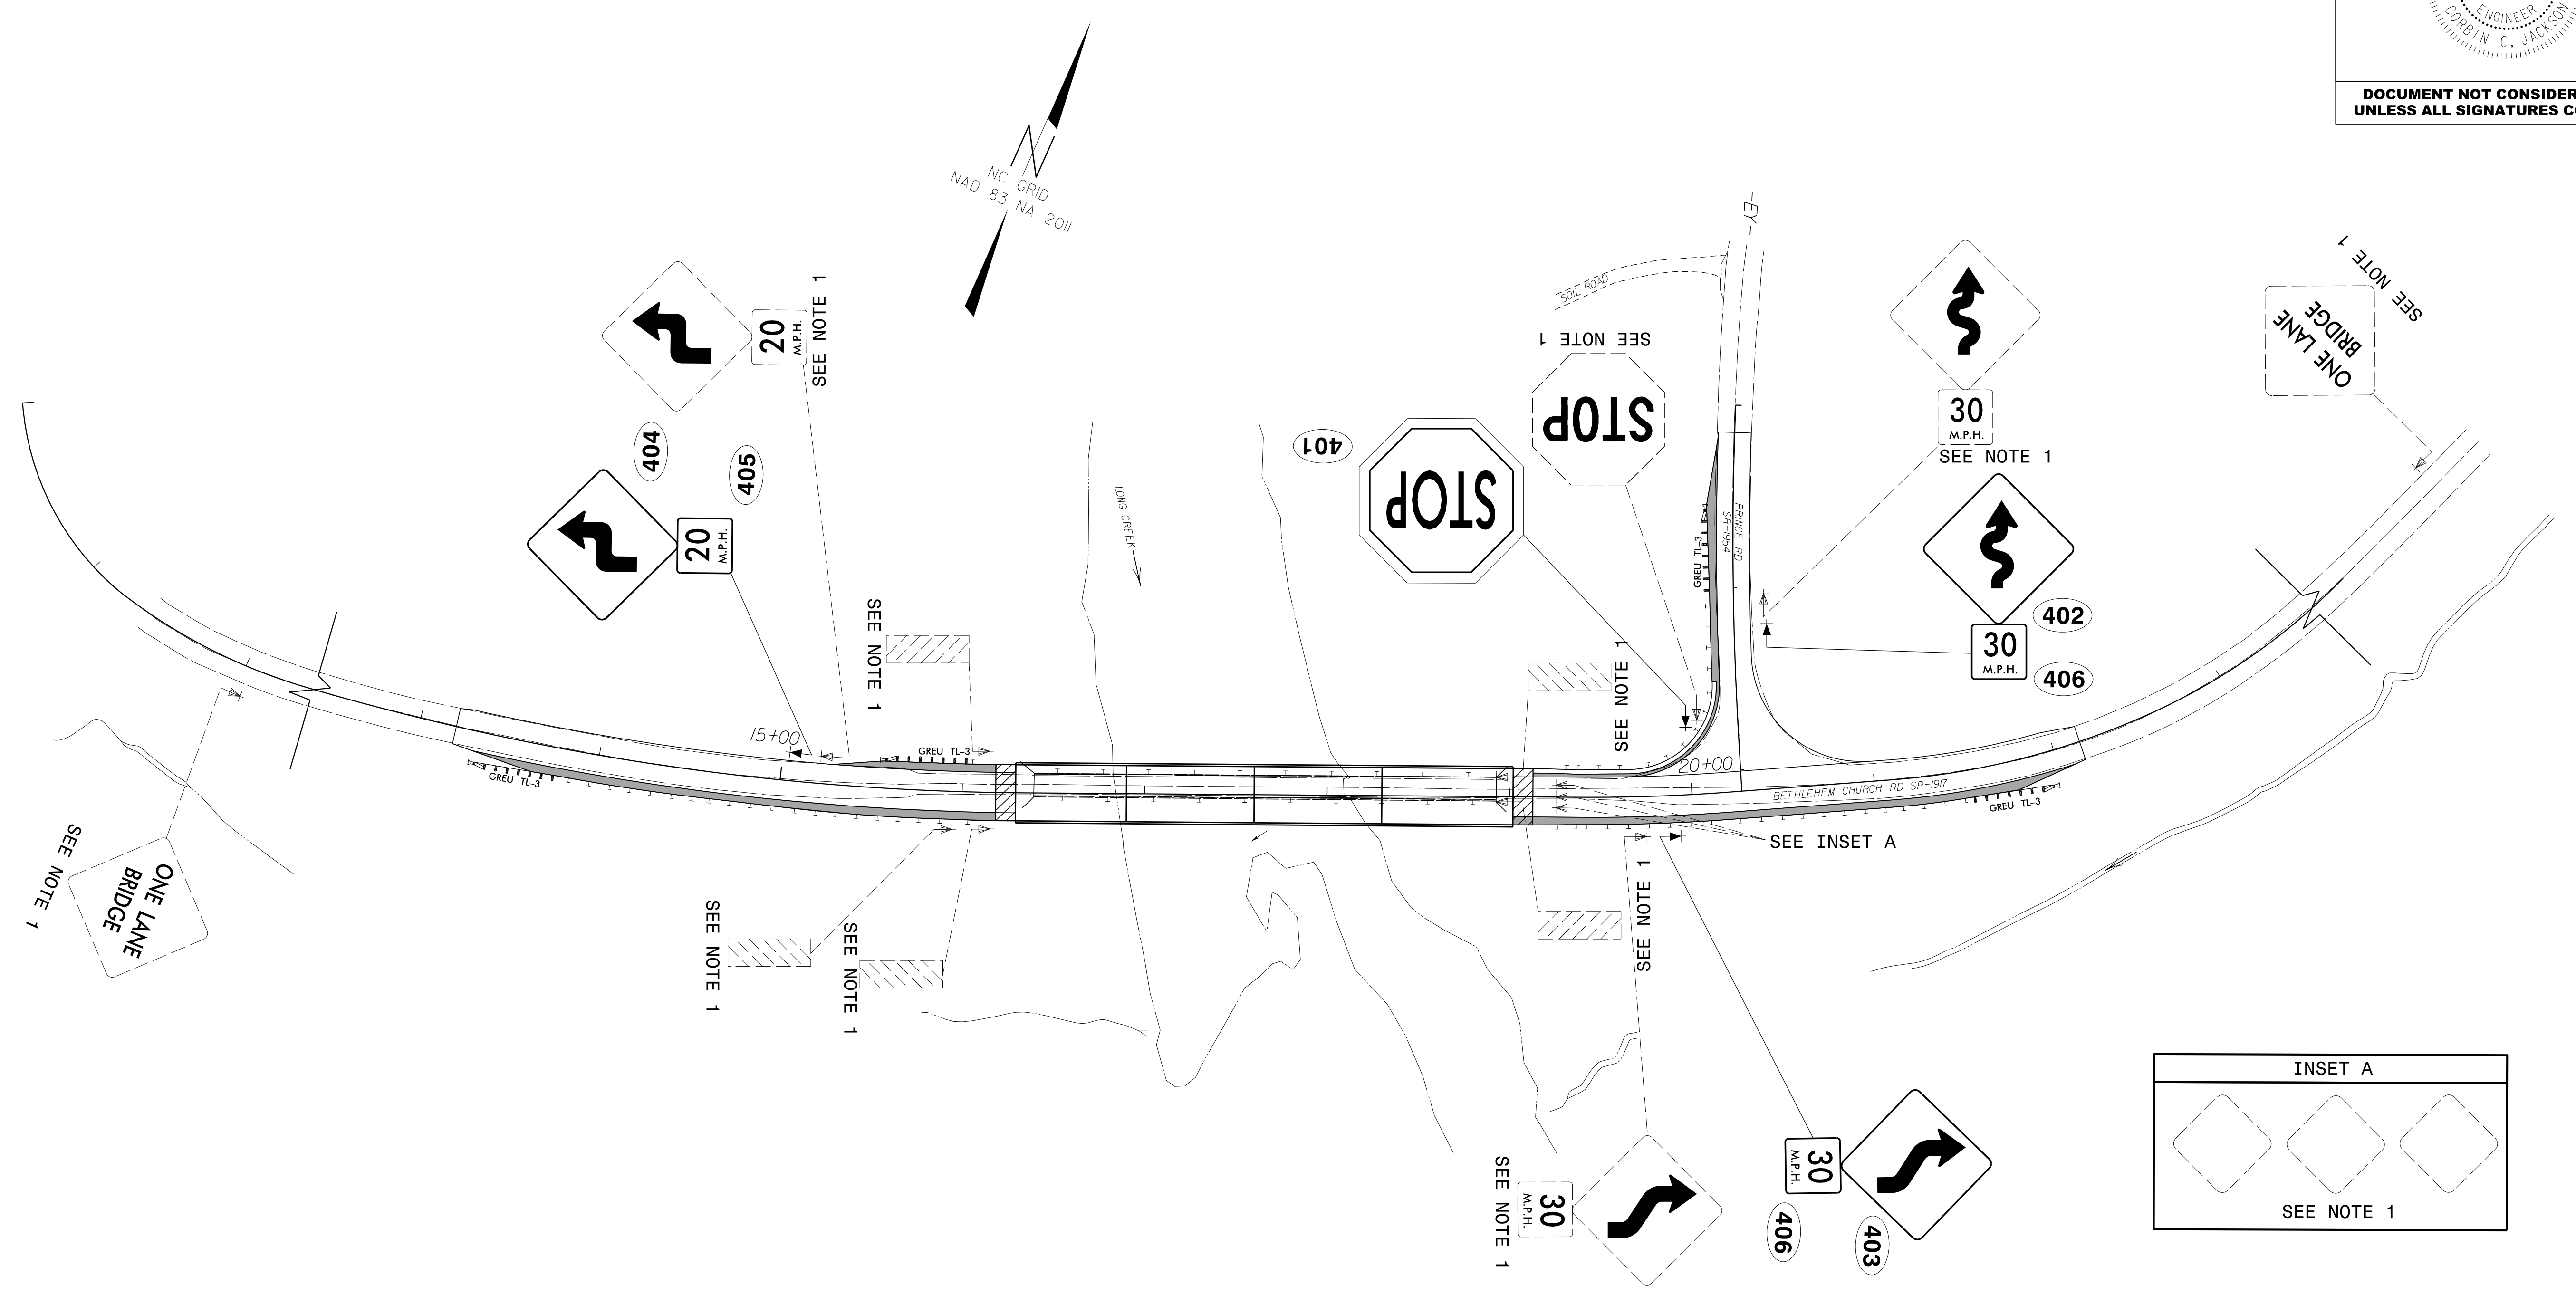
TIP PROJECT:

<p>401 QUANTITY REQ'D 1</p>  <p>36 X 36 R1-1</p> <p>ONE "U" POST PER SIGN</p>	<p>402 QUANTITY REQ'D 1</p>  <p>36 X 36 W1-5R</p> <p>ONE "U" POST PER SIGN</p>	<p>403 QUANTITY REQ'D 1</p>  <p>36 X 36 W1-4L</p> <p>ONE "U" POSTS PER SIGN</p>	<p>404 QUANTITY REQ'D 1</p>  <p>36 X 36 W1-3R</p> <p>ONE "U" POSTS PER SIGN</p>	<p>405 QUANTITY REQ'D 1</p>  <p>24 X 24 W13-1</p> <p>MOUNT BELLOW 404 IN 1 INSTALLATION</p>	<p>406 QUANTITY REQ'D 2</p>  <p>24 X 24 W13-1</p> <p>MOUNT BELLOW 402 IN 1 INSTALLATION MOUNT BELLOW 403 IN 1 INSTALLATION</p>
--	---	--	--	--	---

PROJECT REFERENCE NO. B-6046	SHEET NO. SIGN-2
APPROVED: 	
DATE: 10/4/2023	
SEAL	
	
DOCUMENT NOT CONSIDERED FINAL UNLESS ALL SIGNATURES COMPLETED	

TYPE E SIGNS

TIP NO. B-6046	SHEET NO. SIGN-3
APPROVED: <i>Corbin Jackson</i> 10/4/2023	
DATE: 10/4/2023	
SEAL 	
DOCUMENT NOT CONSIDERED FINAL UNLESS ALL SIGNATURES COMPLETED	



PROJECT NOTES	
1	DISPOSAL OF SIGN SYSTEM, U-CHANNEL

SIGN DETAIL SHEET

3:22:48 PM
 R:\Projects\19-55.01-SWU.B-6046-SR1917-over-Long-Creek\NCDDOT\Traffic\Signing\CADD\Signing Layout Plans\B-6046_Signing_Detail_Sheet.dgn
 Corbin Jackson