


# STATE OF NORTH CAROLINA DIVISION OF HIGHWAYS

NOTE: EMBANKMENT COLUMN DOES NOT INCLUDE BACKFILL FOR UNDERCUT

## CROSS-SECTION SUMMARY


Station	Uncl. Exc. (cu. yd.)	Embt (cu. yd.)	Station	Uncl. Exc. (cu. yd.)	Embt (cu. yd.)
-L-			-L-		
15+95.00	0	0	21+75.00	0	0
16+00.00	16	1	22+00.00	0	221
16+50.00	242	30	22+50.00	0	806
17+00.00	79	61	23+00.00	0	601
17+50.00	0	116	23+50.00	0	473
18+00.00	0	179	24+00.00	0	417
18+50.00	0	261	24+50.00	1	317
19+00.00	0	382	24+60.00	0	666
19+50.00	0	530			
20+00.00	0	601			
20+15.00	0	88			


**Approximate quantities only. Unclassified excavation, fine grading, clearing and grubbing, and removal of existing pavement will be paid for at the lump sum price for "Grading".**

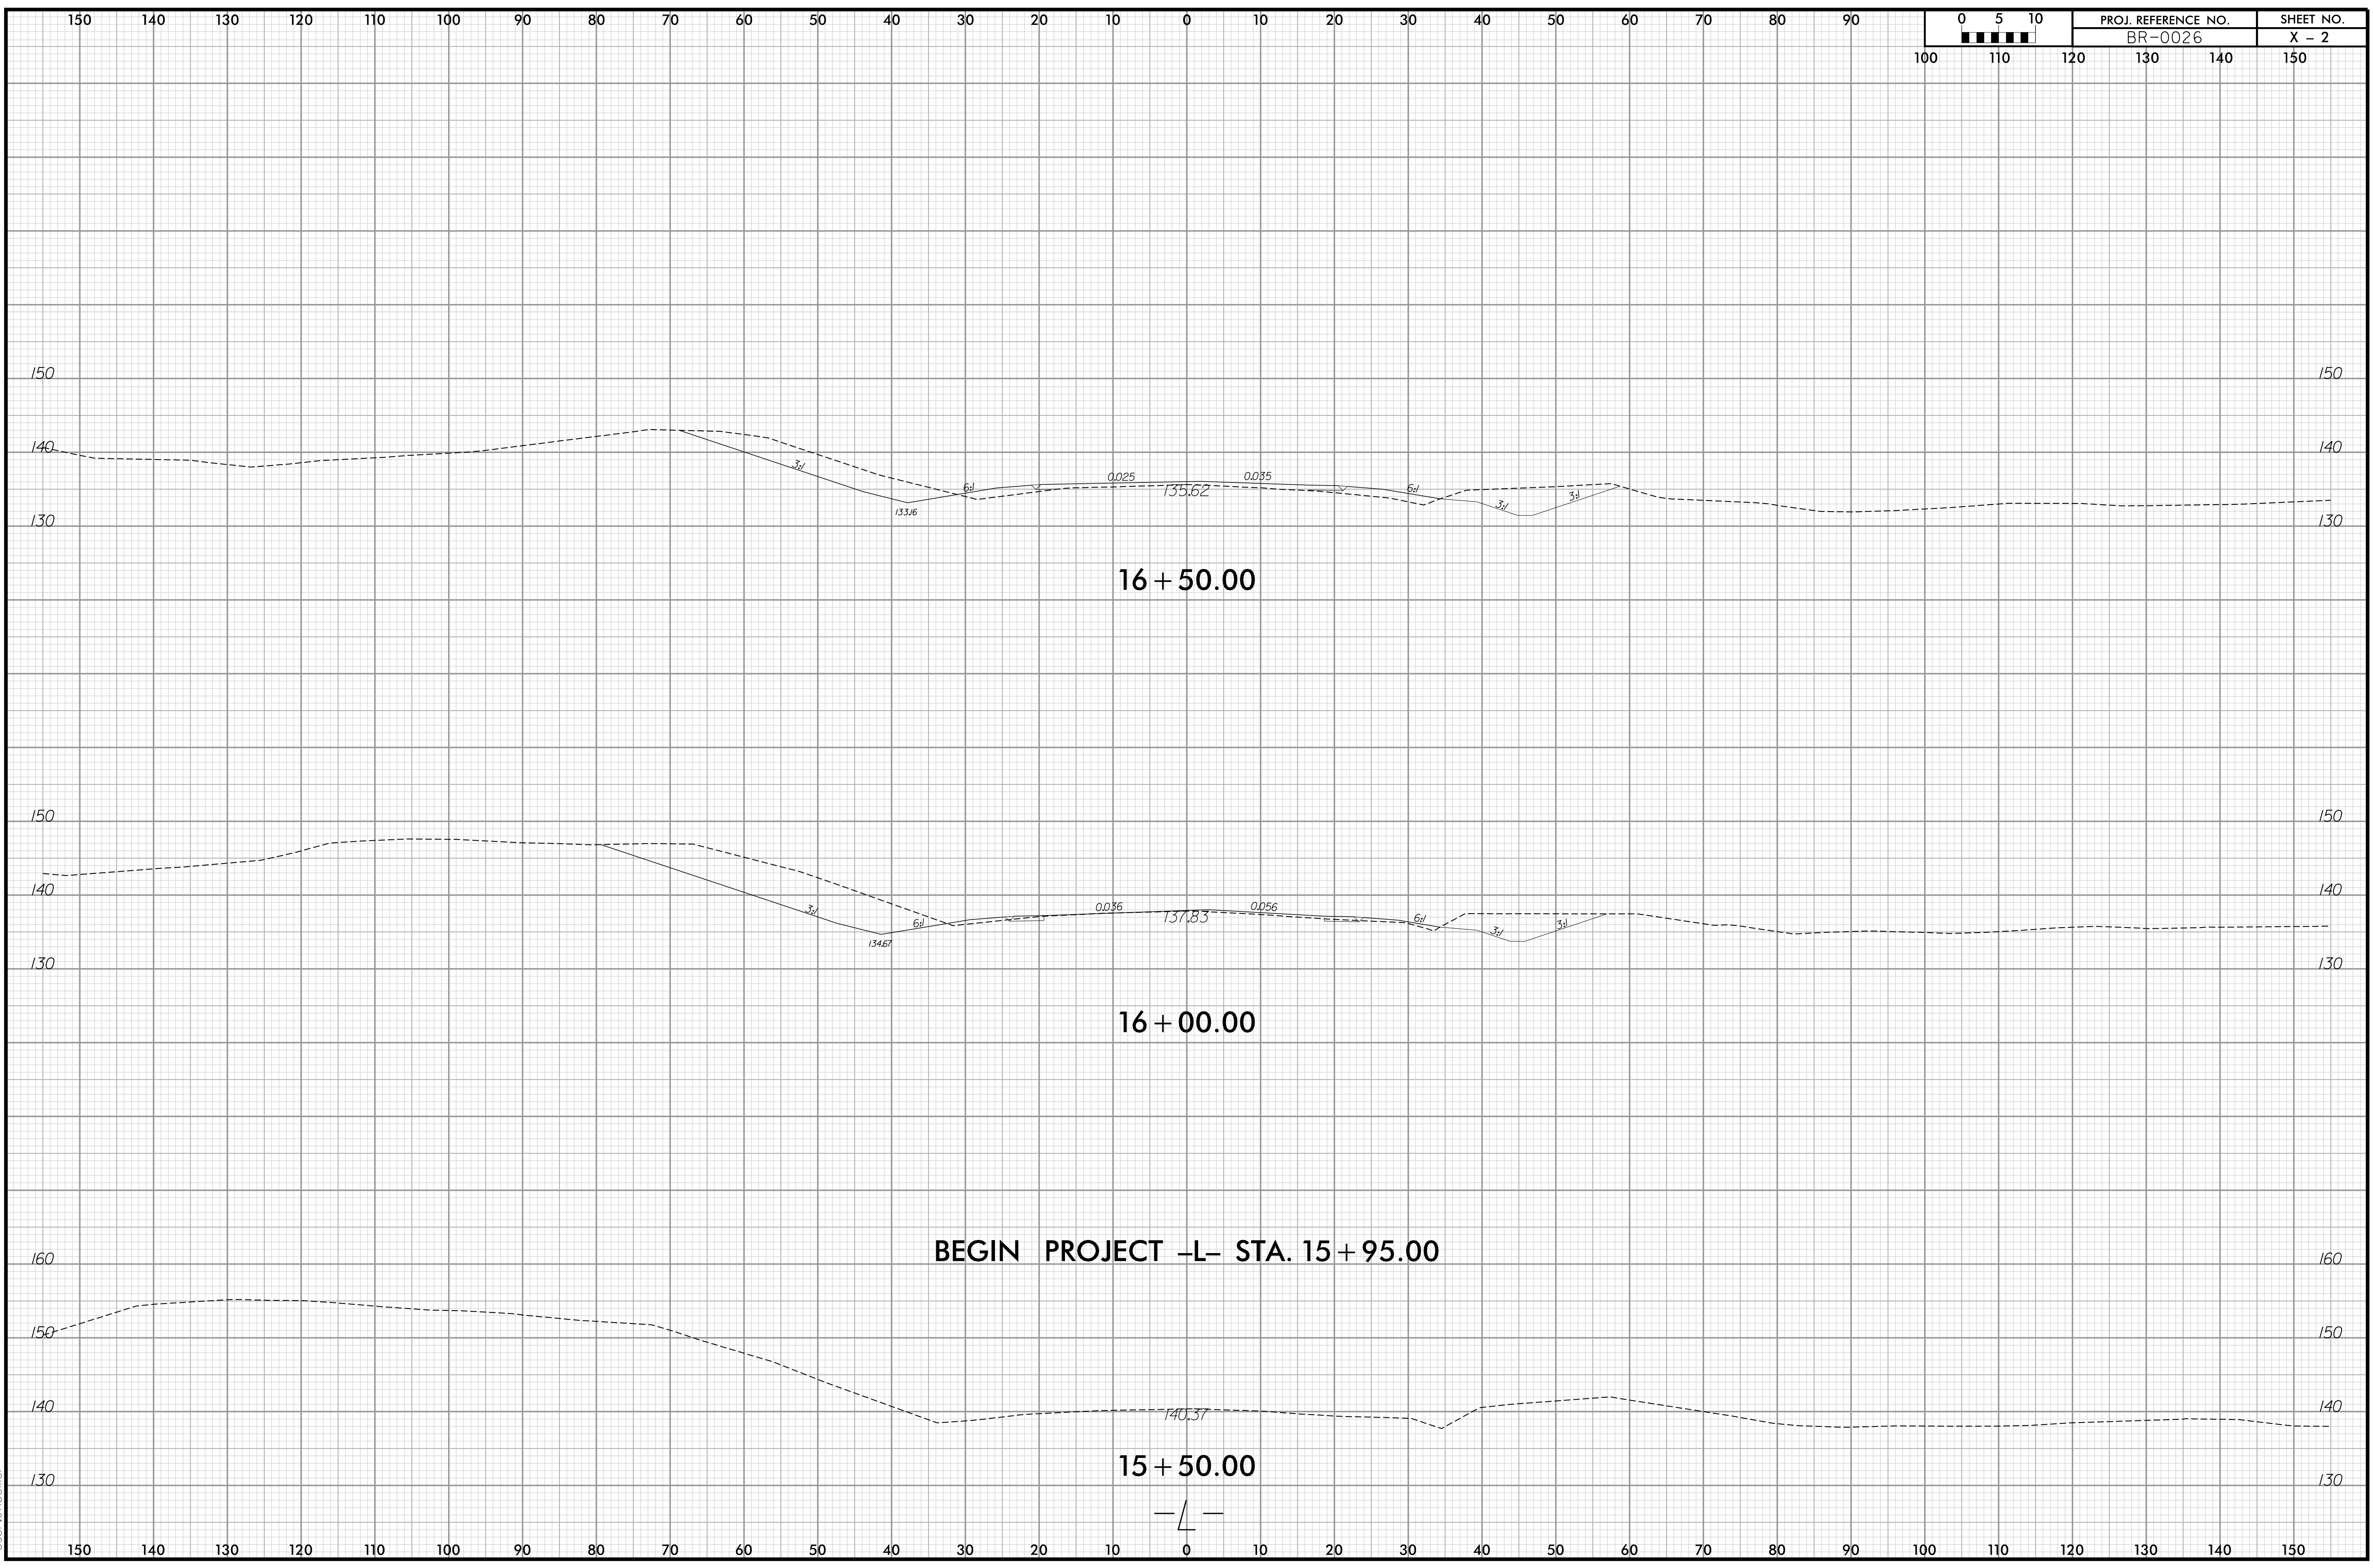


**BEGIN PROJECT -L- STA. 15+95.00**

6/30/2023 11:06:28 AM  
S:\Projects\BR-0026\026-01-L-xpl.dgn  
User: jfoomer

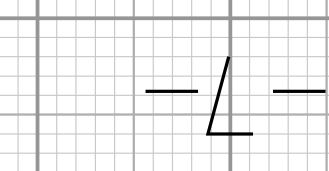


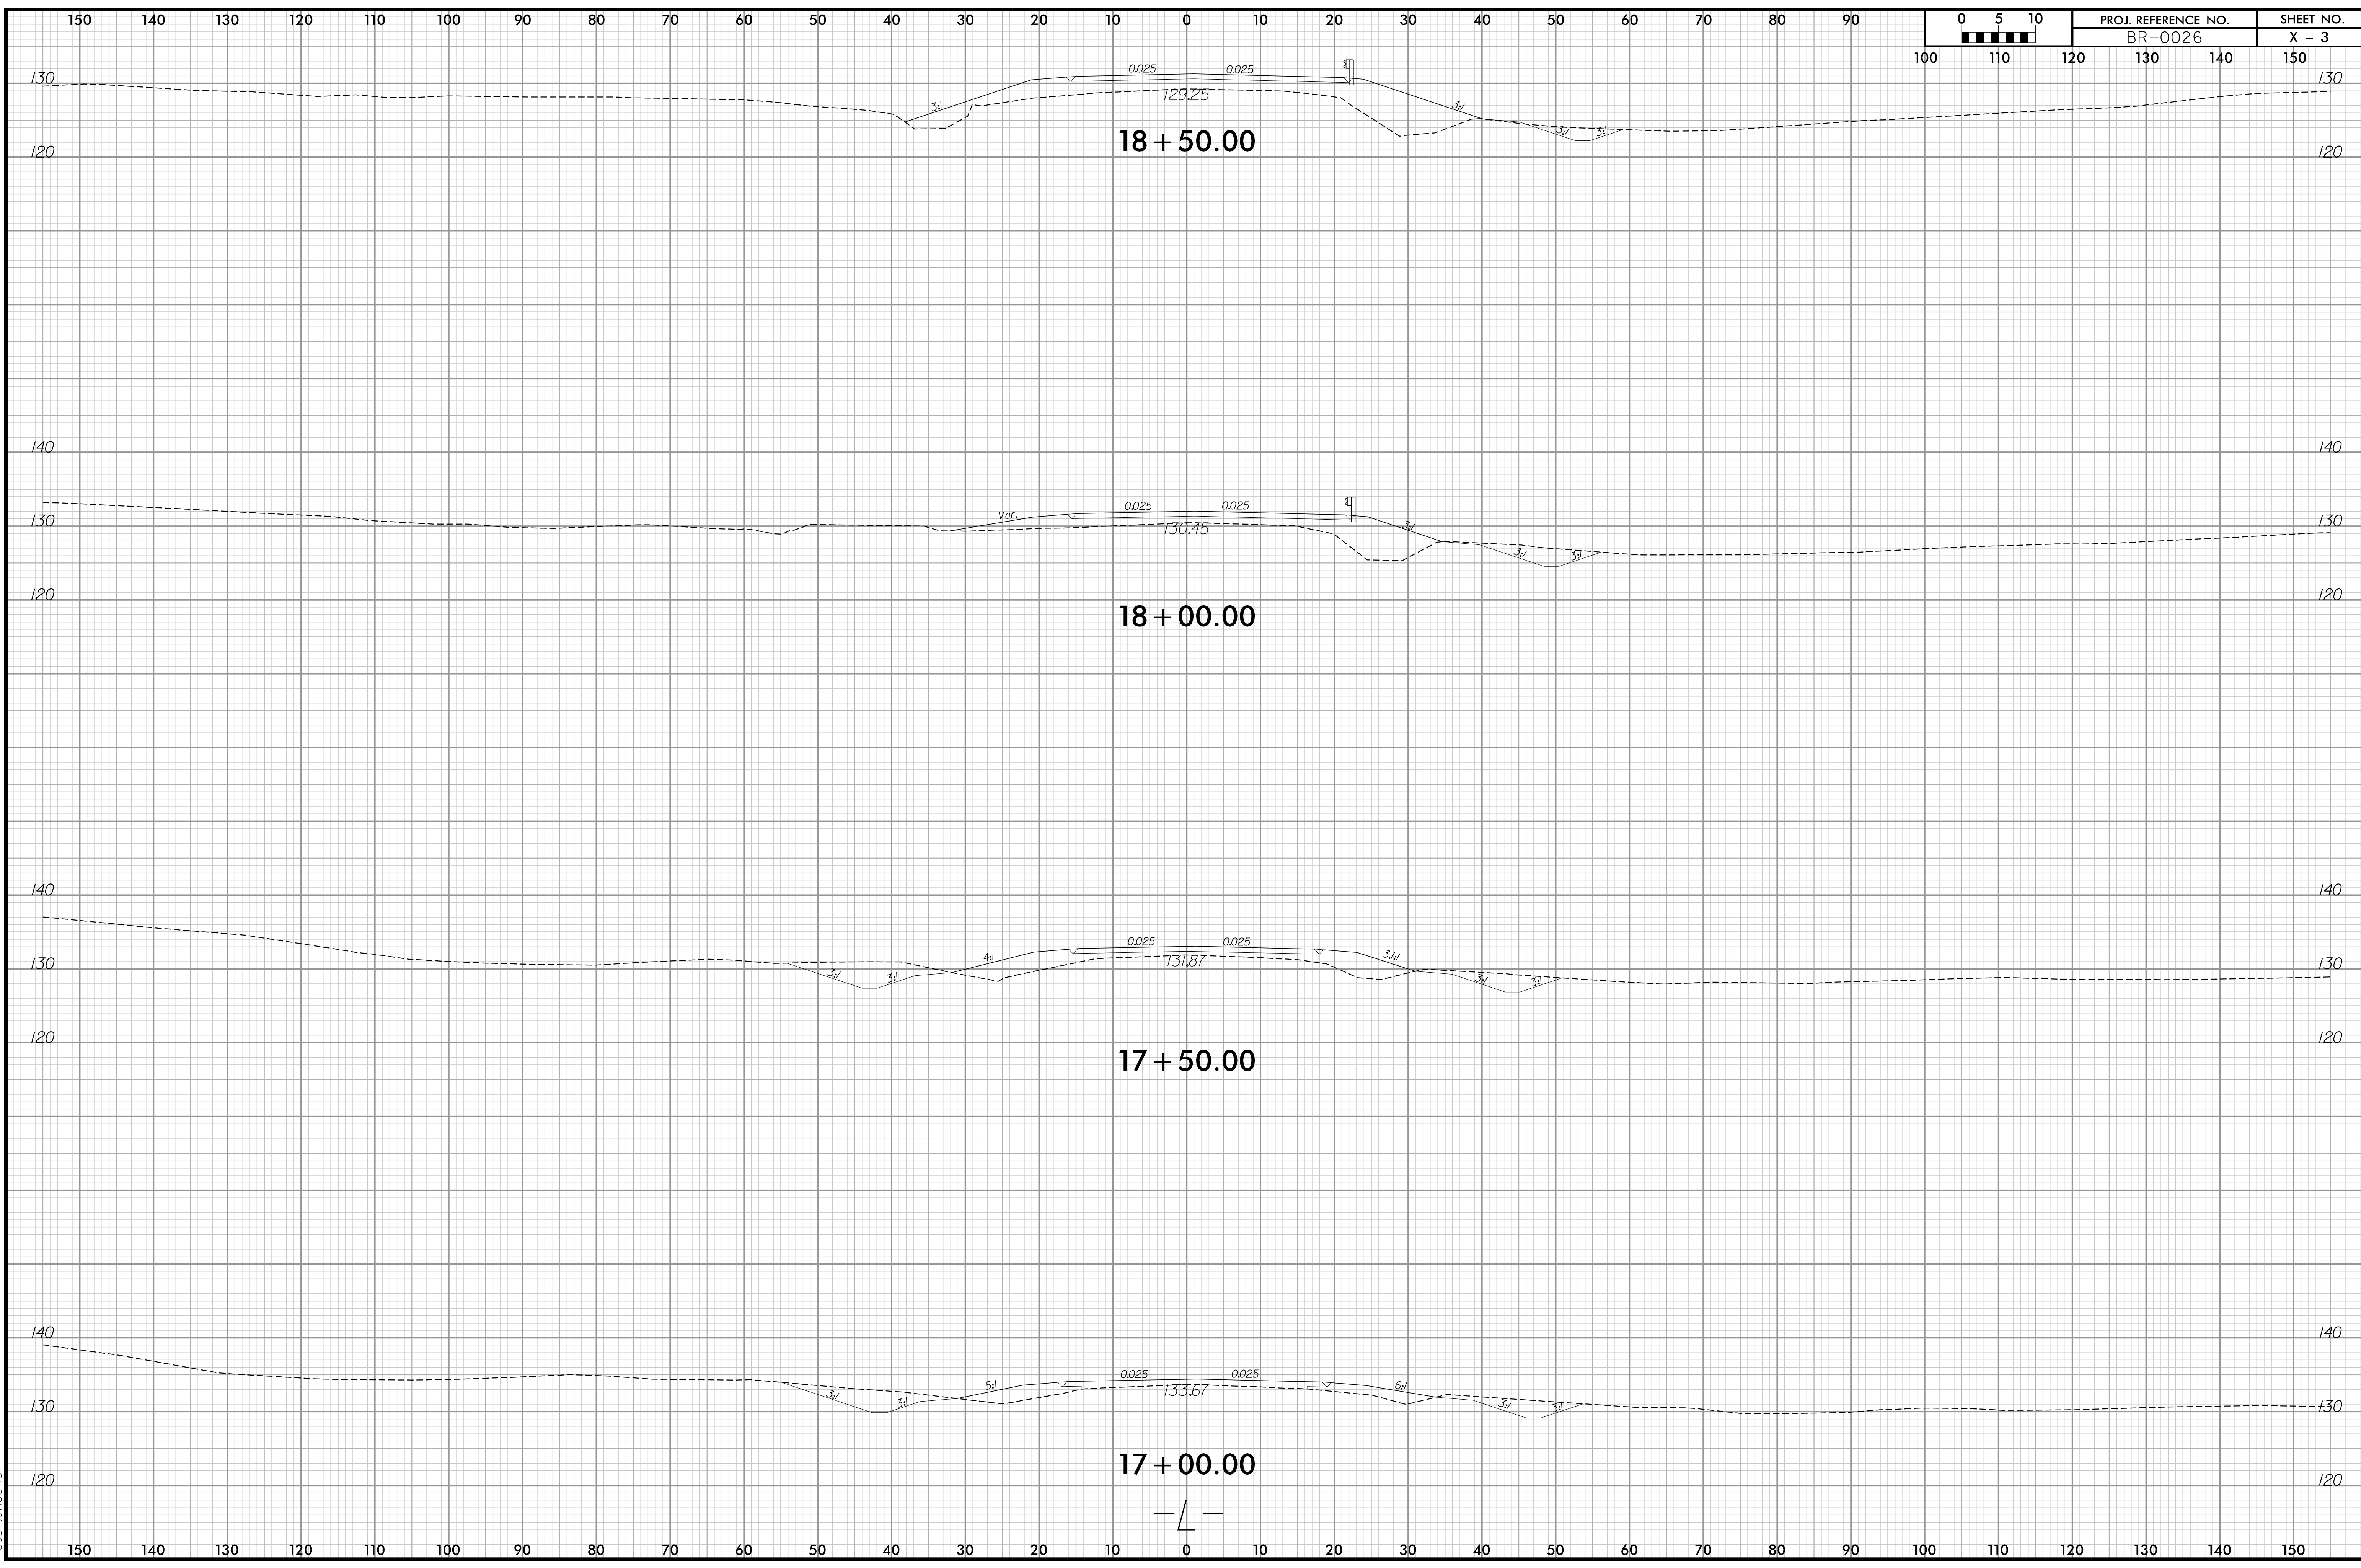

6/30/2023 11:29:05 AM  
\\Server\Projects\BR-0026\rdj.L.L.\xp1.dgn  
User: jfoomer

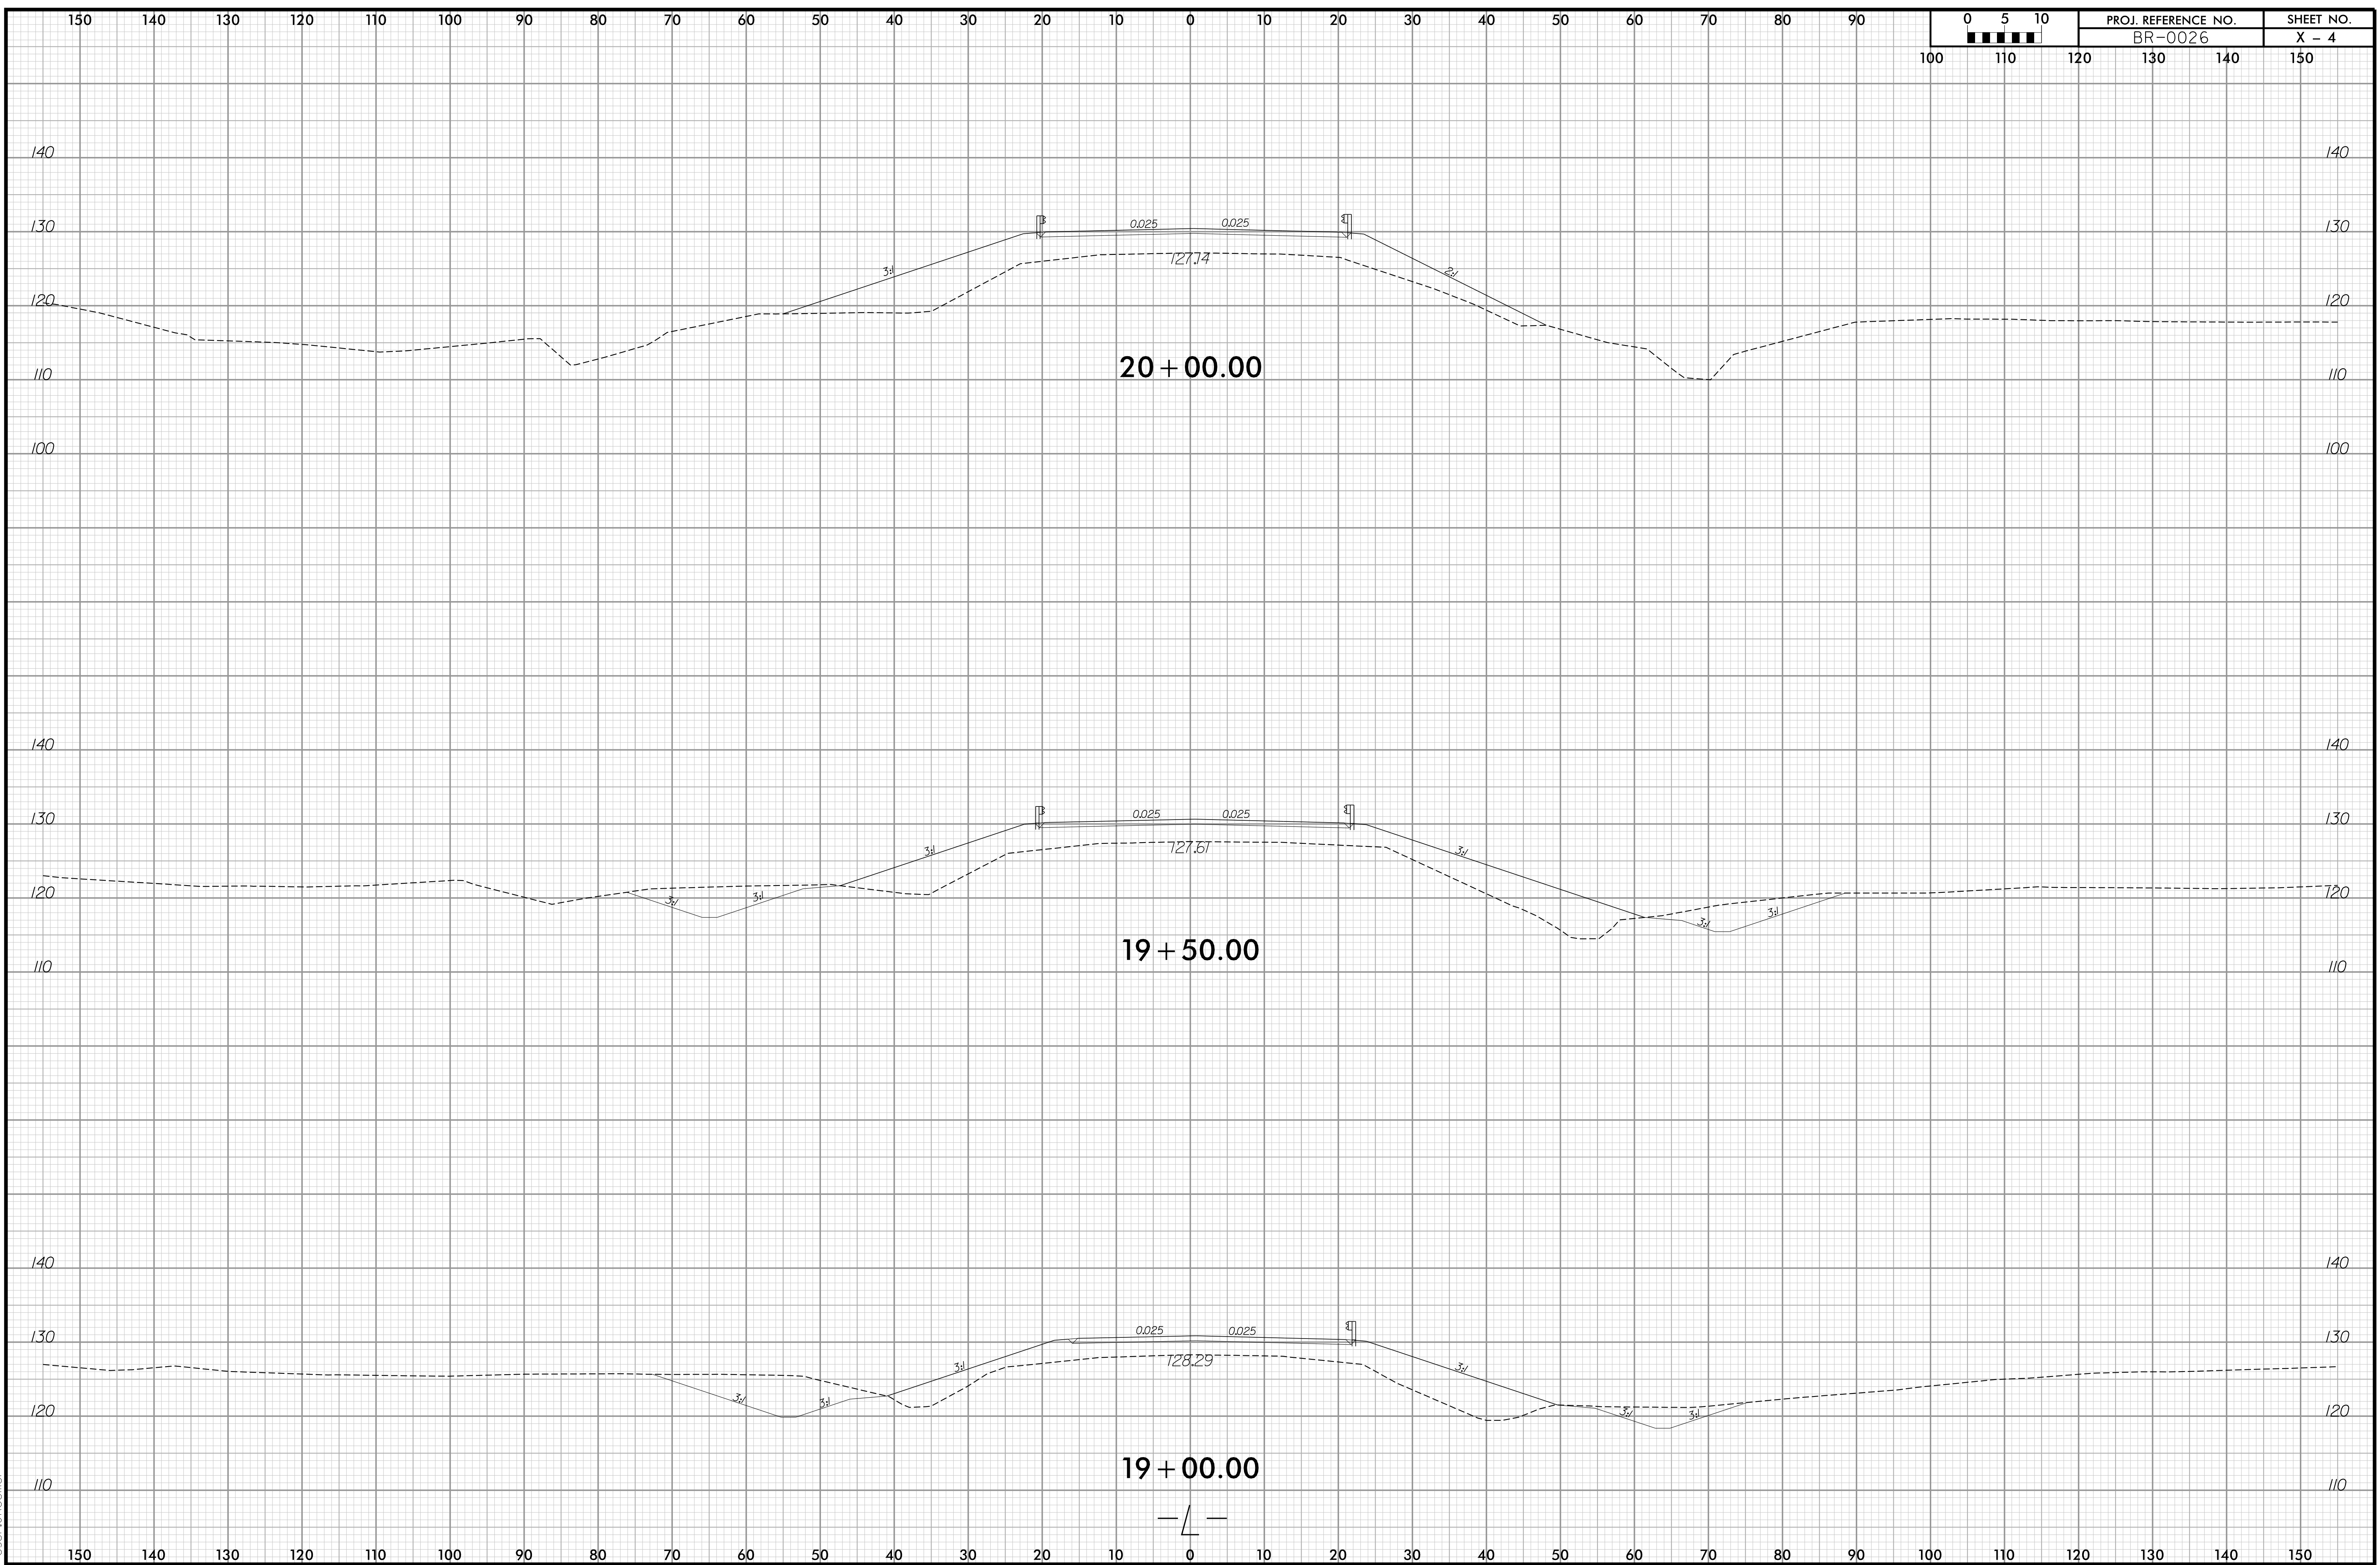


6/30/2023 11:29:05 AM  
S:\Projects\BR-0026\dwg\l...  
User: jfoomer

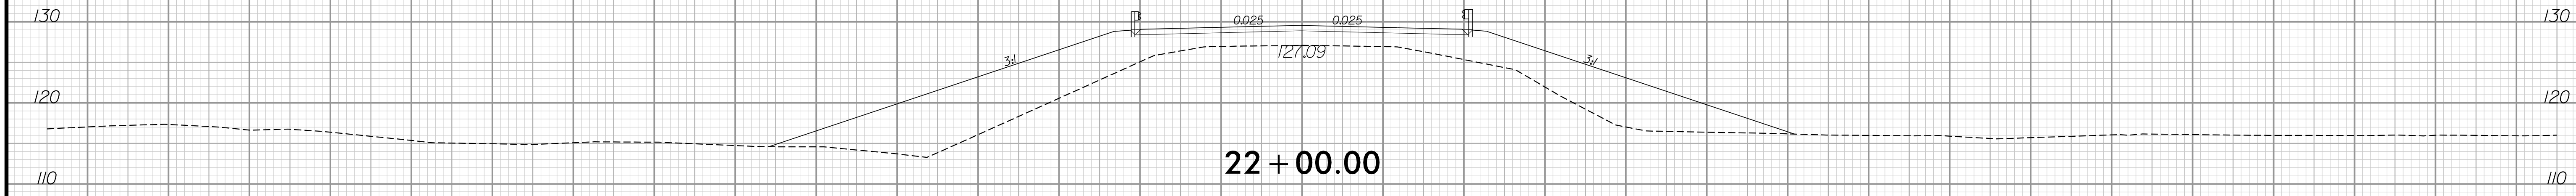


22 + 00.00


END BRIDGE -L- STA. 21 + 75.00

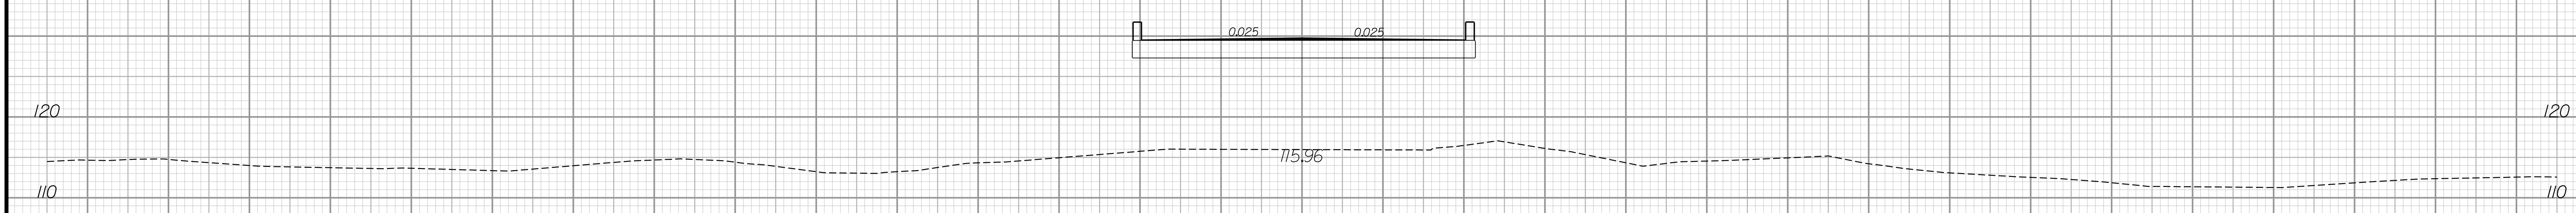

21 + 50.00

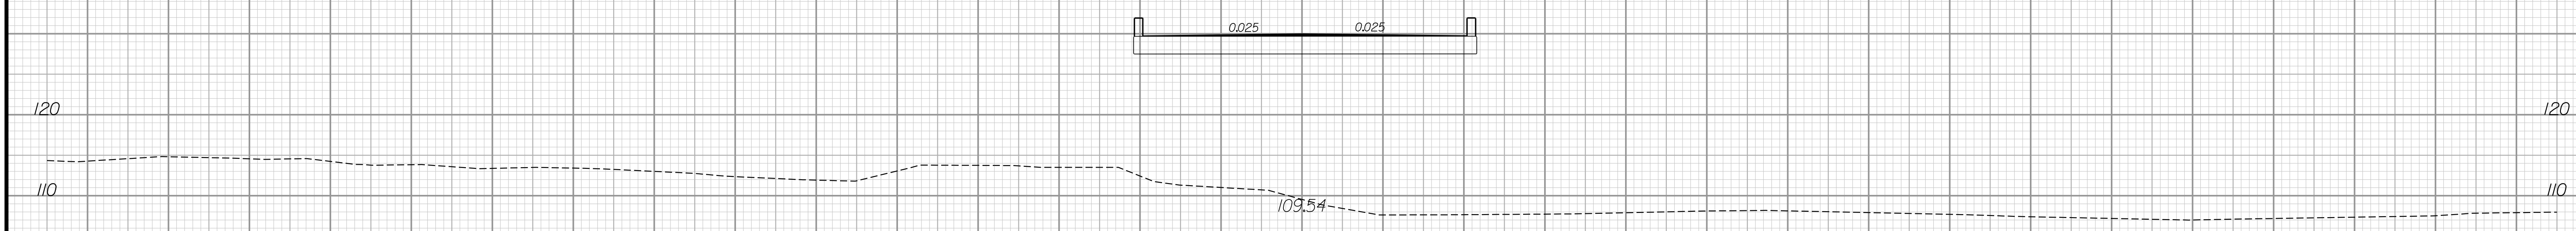


21 + 00.00

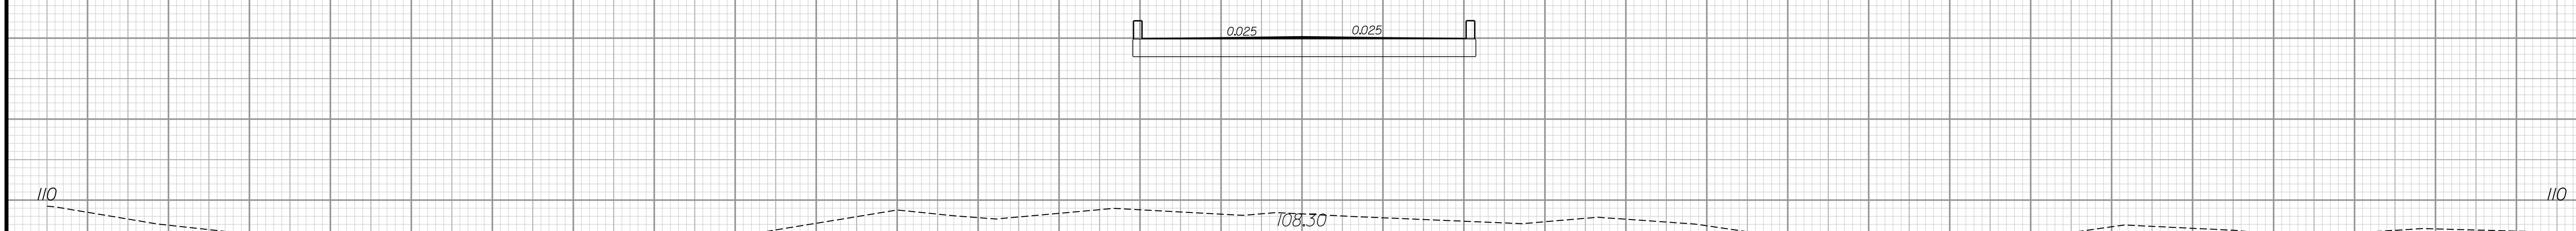


20 + 50.00

BEGIN BRIDGE -L- STA. 20 + 15.00

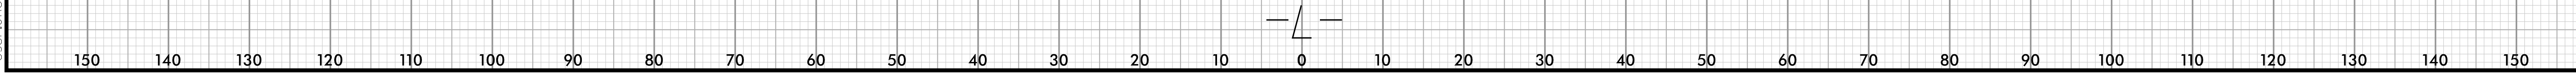

6/30/2023 11:29:05 AM  
S:\Projects\BR-0026\rdj.L.L.\xp1.dgn  
User: jfoomer

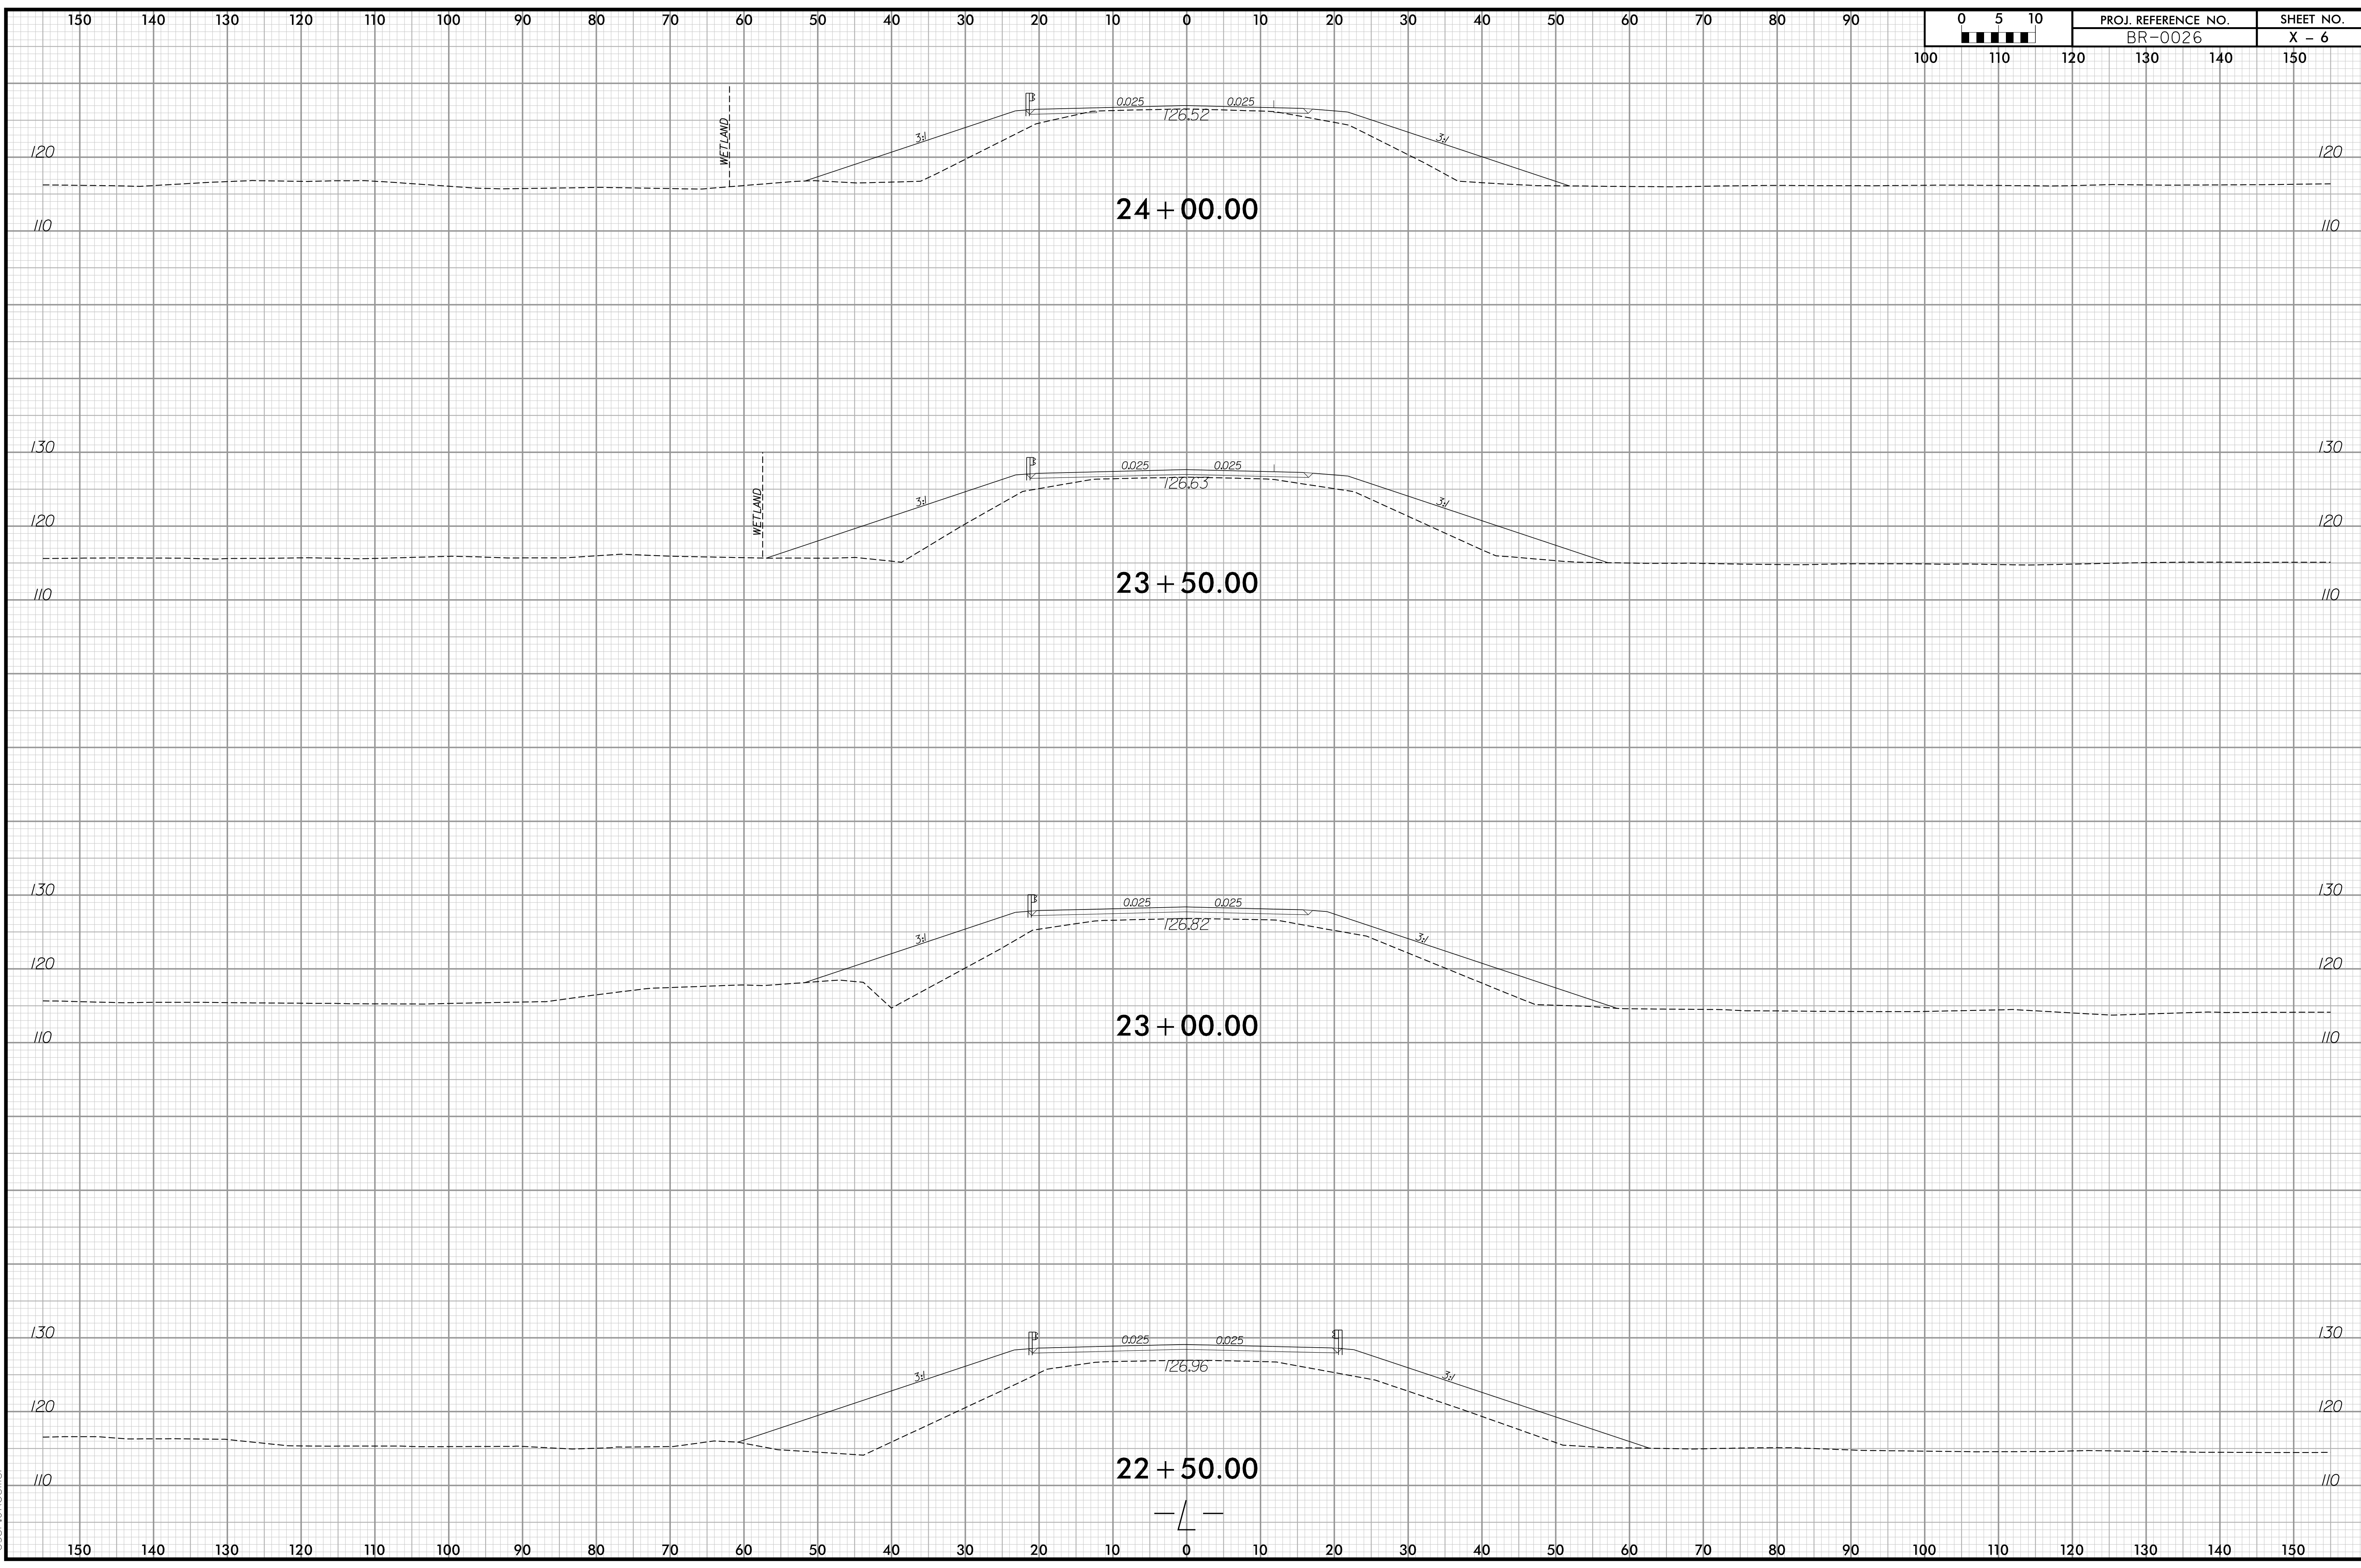

6/30/2023 11:29:05 AM  
\\Server\Projects\BR-0026\rdj.L.L.\xp1.dgn  
User:Jfoomer


22 + 50.00

23 + 00.00

23 + 50.00

24 + 00.00

0	5	10	PROJ. REFERENCE NO.	SHEET NO.	
█	█	█	BR-0026	X - 7	
100	110	120	130	140	150

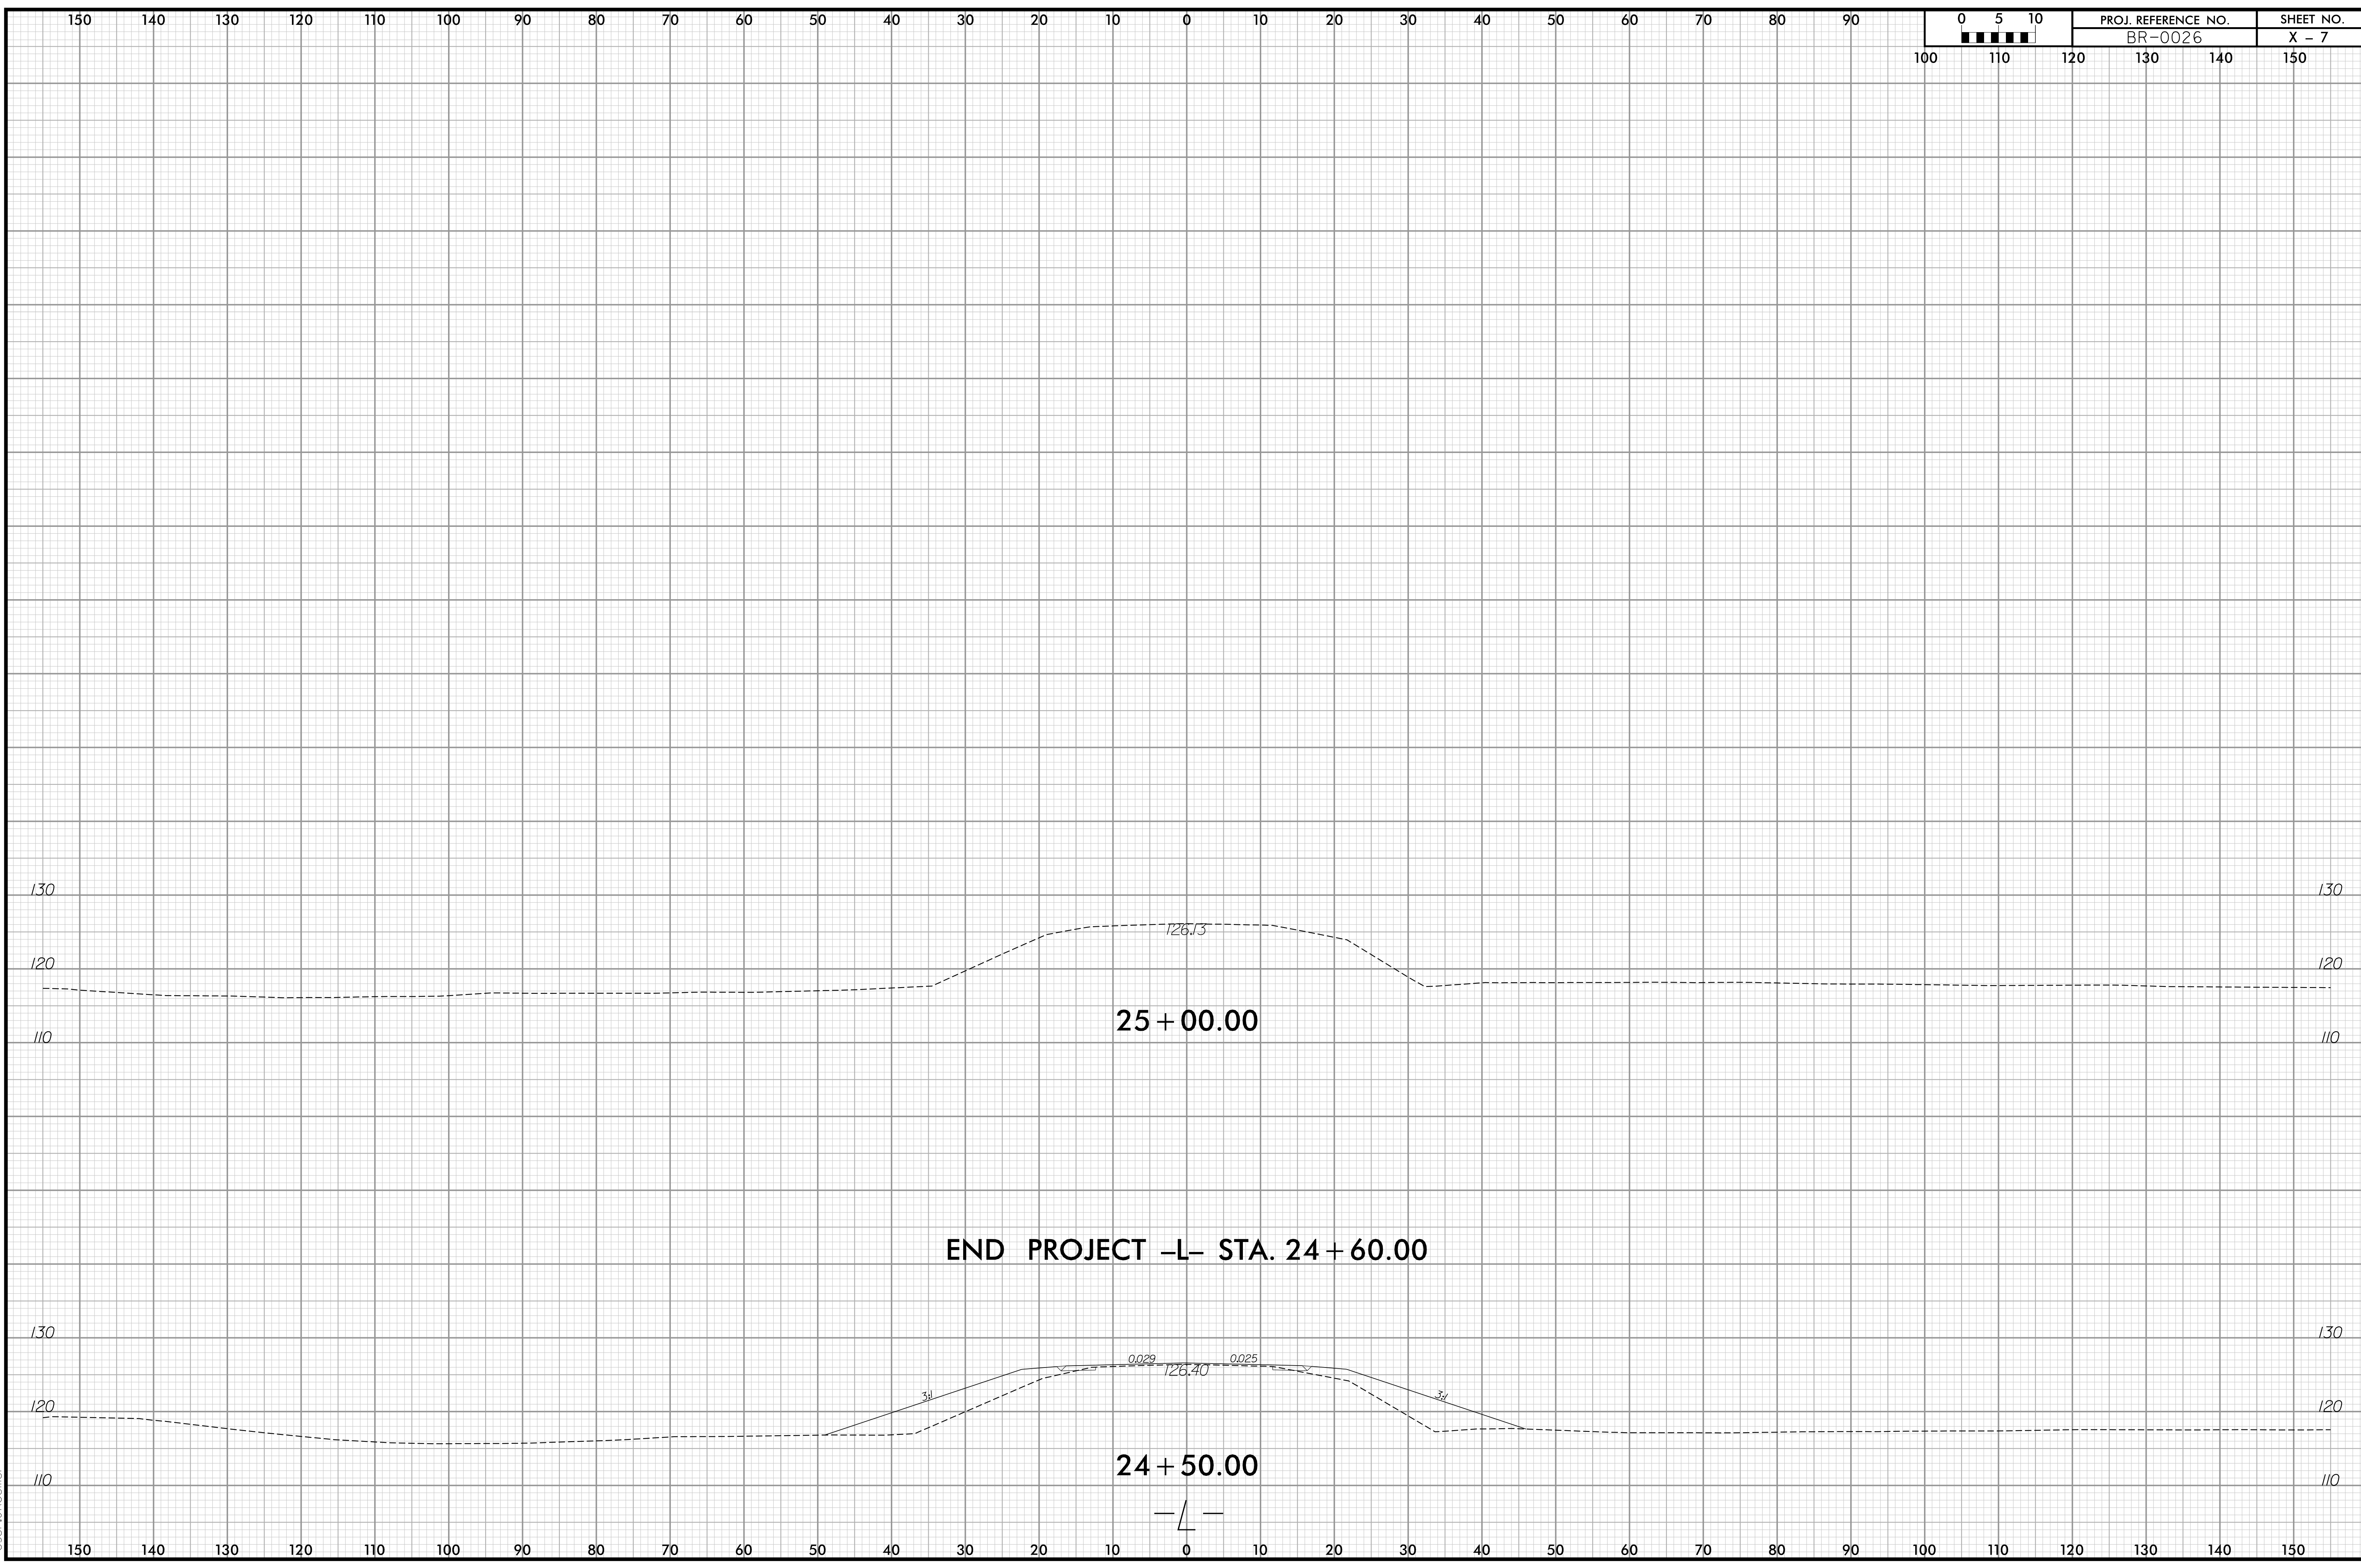

25 + 00.00

END PROJECT -L- STA. 24 + 60.00

24 + 50.00

6/30/2023 11:29:05 AM  
\\Server\Projects\BR-0026-rd-L-xpl.dgn  
User:Jfoomer