



DETAILS AND NOTES

PAVEMENT TIE-IN DETAIL

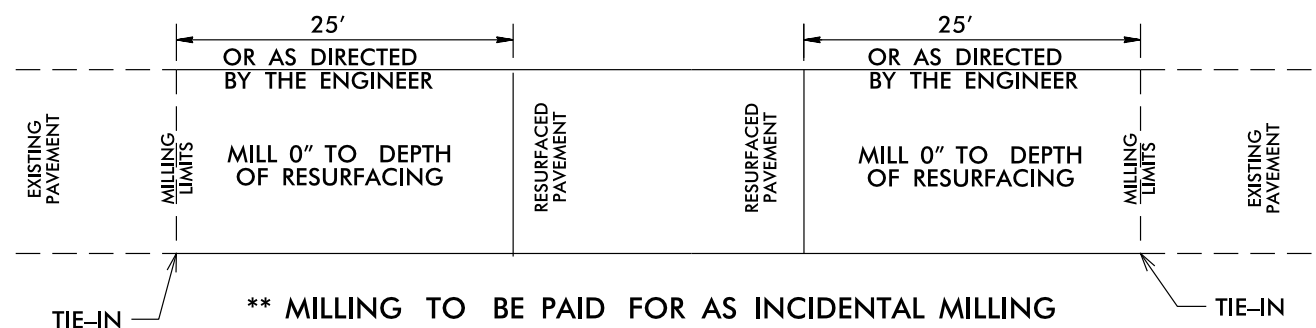

DETAILS OF PATCHING EXISTING PAVEMENT PRIOR TO RESURFACING

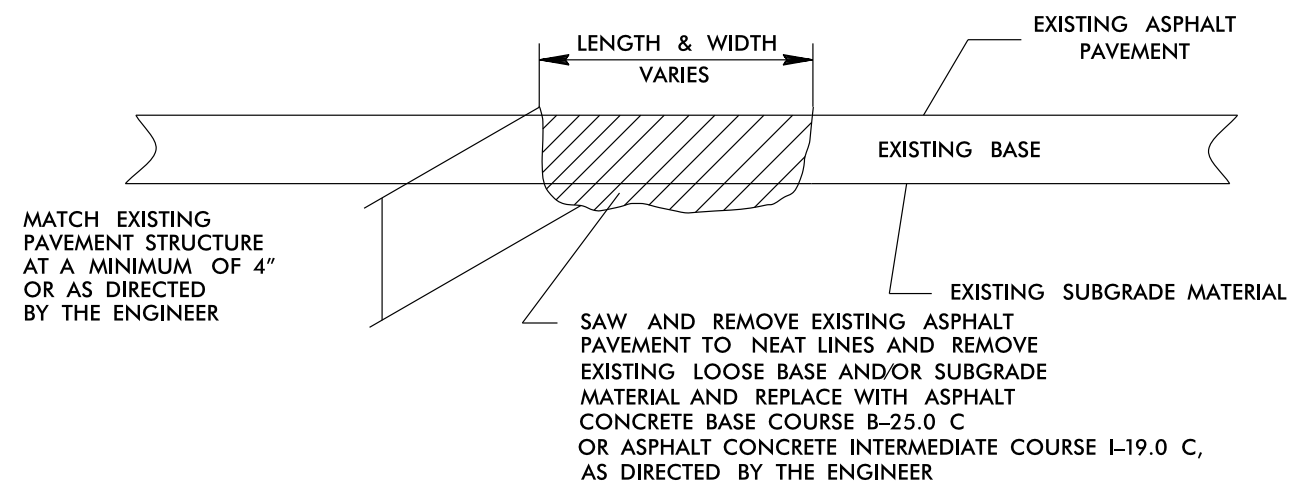

PROJECT NOTES

- ONE COAT OF PAINT MARKINGS TO BE APPLIED ON MAPS 6,7,8, and 9. PERMANENT MARKINGS TO BE HANDLED ON A LATER PROJECT.