




TYPICAL SECTION 1
 MAP 1 US70WB
 MAP 2 US70EB
 MAP 3 US70WB
 MAP 4 US70EB

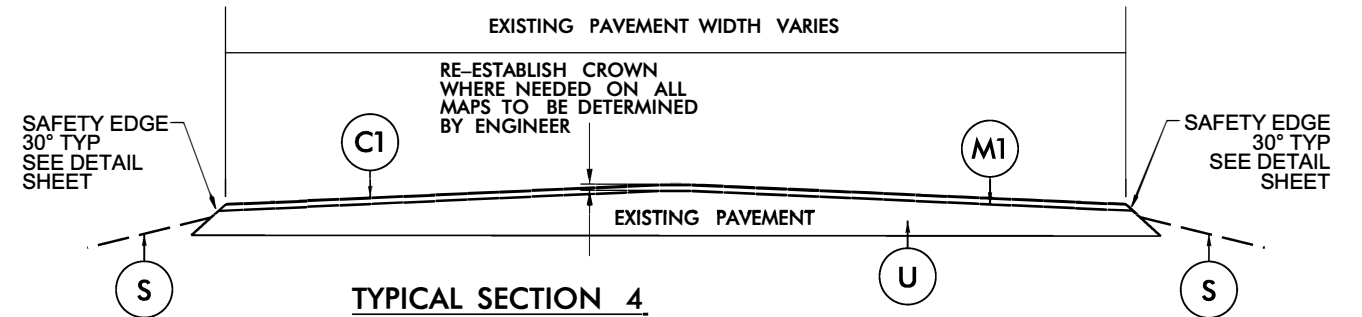


TYPICAL SECTION 4
 MAP 10 KLUMAC RD SR2692

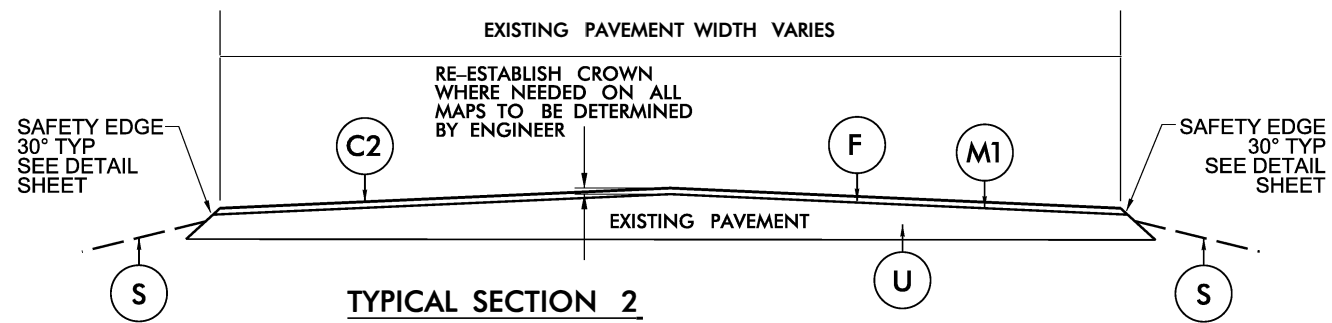


TYPICAL SECTION 2
 MAP 5 NC150

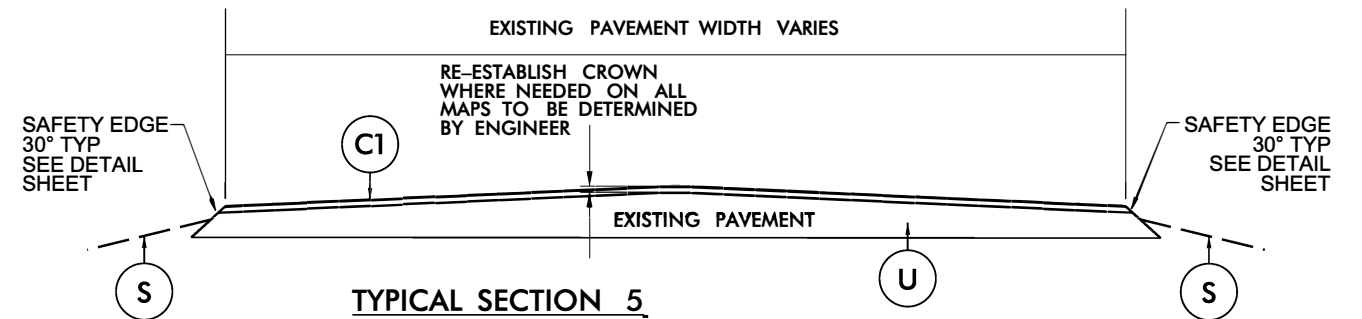

TYPICAL SECTION 5
 MAP 9 GLOVER RD SR2532
 MAP 11 ENON CHURCH RD/W RIDGE RD SR1944
 MAP 12 E RICHIE RD SR2574
 MAP 13 WHITE FARM RD SR1941

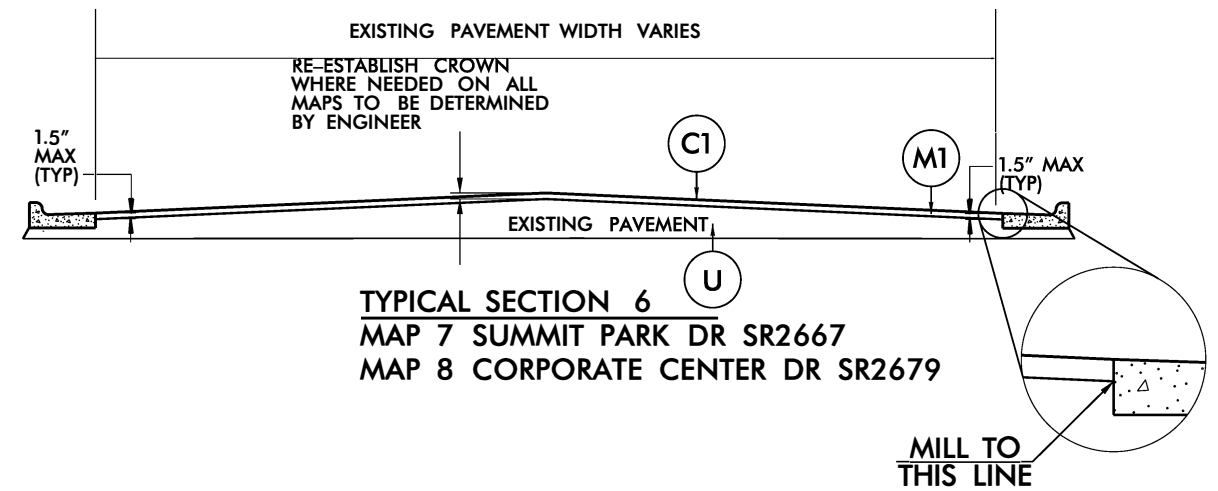

TYPICAL SECTION 6
 MAP 7 SUMMIT PARK DR SR2667
 MAP 8 CORPORATE CENTER DR SR2679

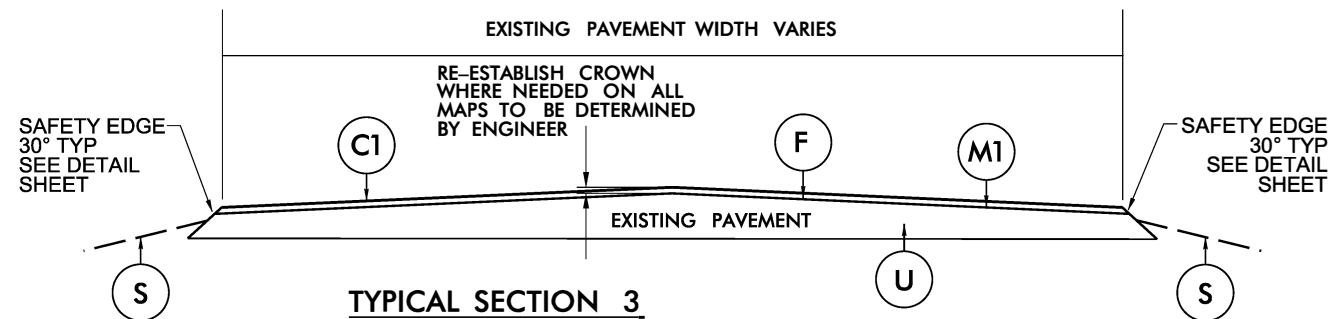

TYPICAL SECTION 3
 MAP 6 MILLBRIDGE RD SR1350

MILL TO THIS LINE

PAVEMENT SCHEDULE	
C1	PROP. APPROX. 1½" ASPHALT CONCRETE SURFACE COURSE, TYPE S9.5B, TO BE APPLIED AT AN AVERAGE RATE OF 165 LBS PER SQ YD.
C2	PROP. APPROX. 1½" ASPHALT CONCRETE SURFACE COURSE, TYPE S9.5C, TO BE APPLIED AT AN AVERAGE RATE OF 168 LBS PER SQ YD.
F	ASPHALT SURFACE TREATMENT, MATCOAT, #67M STONE TO BE APPLIED AT AN AVERAGE RATE OF 38 LBS PER SY YD, EMULSION RATE OF 0.40 GAL PER SY YD
M1	MILL ASPHALT PAVEMENT, 1½" DEPTH
S	SHOULDER RECONSTRUCTION (SEE DETAIL)
U	EXISTING PAVEMENT