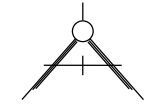



PROPOSED ALIGNMENT CONTROL SHEET

PROJECT REFERENCE NO. BR-0095	SHEET NO. RW02D-1
Location and Surveys	
 ALLIED ASSOCIATES, P.A. 4720 KESTER MILL ROAD WINSTON-SALEM, NC 27103 WWW.ALLIEDAPA.COM C-2198 (336)765-2377	
PROJECT SURVEYOR	
	
DOCUMENT NOT CONSIDERED FINAL UNLESS ALL SIGNATURES COMPLETED	

I, Clinton B. Osborne, PLS, certify that the data compiled came from available surveys/mapping performed by others and provided to me by NCDOT and do not certify to the accuracy or quality of the individual data sources.

This 15th day of March, 2023.

DocuSigned by:
Clinton B. Osborne

Professional Land Surveyor L-3834

L

TYPE	STATION	NORTH	EAST
PC	10+00.00	1002826.0445	1728429.7482
PT	12+98.73	1002879.4944	1728723.4574
PC	20+41.04	1003057.5645	1729444.0988
PT	22+54.81	1003116.1909	1729649.6221

Y

TYPE	STATION	NORTH	EAST
POT	10+00.00	1002531.1399	1729023.7086
POT	18+00.00	1003318.0062	1729168.0744

RPA

TYPE	STATION	NORTH	EAST
PC	10+00.00	1003268.9272	1728978.1744
PT	11+59.15	1003139.0141	1728886.2601
PC	11+95.01	1003110.0422	1728865.1267
PT	13+73.08	1002941.4660	1728823.5656
POT	14+09.39	1002905.5433	1728828.8762

RPB

TYPE	STATION	NORTH	EAST
POT	10+00.00	1002905.3034	1728827.9054
POT	13+82.98	1002526.8205	1728886.4202

RPC

TYPE	STATION	NORTH	EAST
POT	10+00.00	1003043.2977	1729386.3618
PC	10+21.12	1003022.4316	1729389.6575
PCC	11+85.65	1002863.9914	1729359.5032
PT	12+64.17	1002798.4787	1729316.2798
POT	14+00.61	1002688.5207	1729235.4940

RPD

TYPE	STATION	NORTH	EAST
POT	10+00.00	1003364.0760	1729334.8410
POT	10+91.01	1003274.1927	1729349.0990
POT	12+61.98	1003105.3324	1729375.8849
POT	13+24.94	1003043.1443	1729385.7496

NOTES:

1. PROJECT CONTROL WAS ESTABLISHED USING GNSS, THE GLOBAL NAVIGATION SATELLITE SYSTEM.
2. THE PROPOSED ALIGNMENT CONTROL DATA FOR THIS PROJECT HAS BEEN COMPILED FROM VARIOUS SOURCES. IF FURTHER INFORMATION REGARDING PROJECT CONTROL IS NEEDED, PLEASE CONTACT THE LOCATION AND SURVEYS UNIT.