


DOCUMENT NOT CONSIDERED FINAL UNLESS ALL SIGNATURES COMPLETED

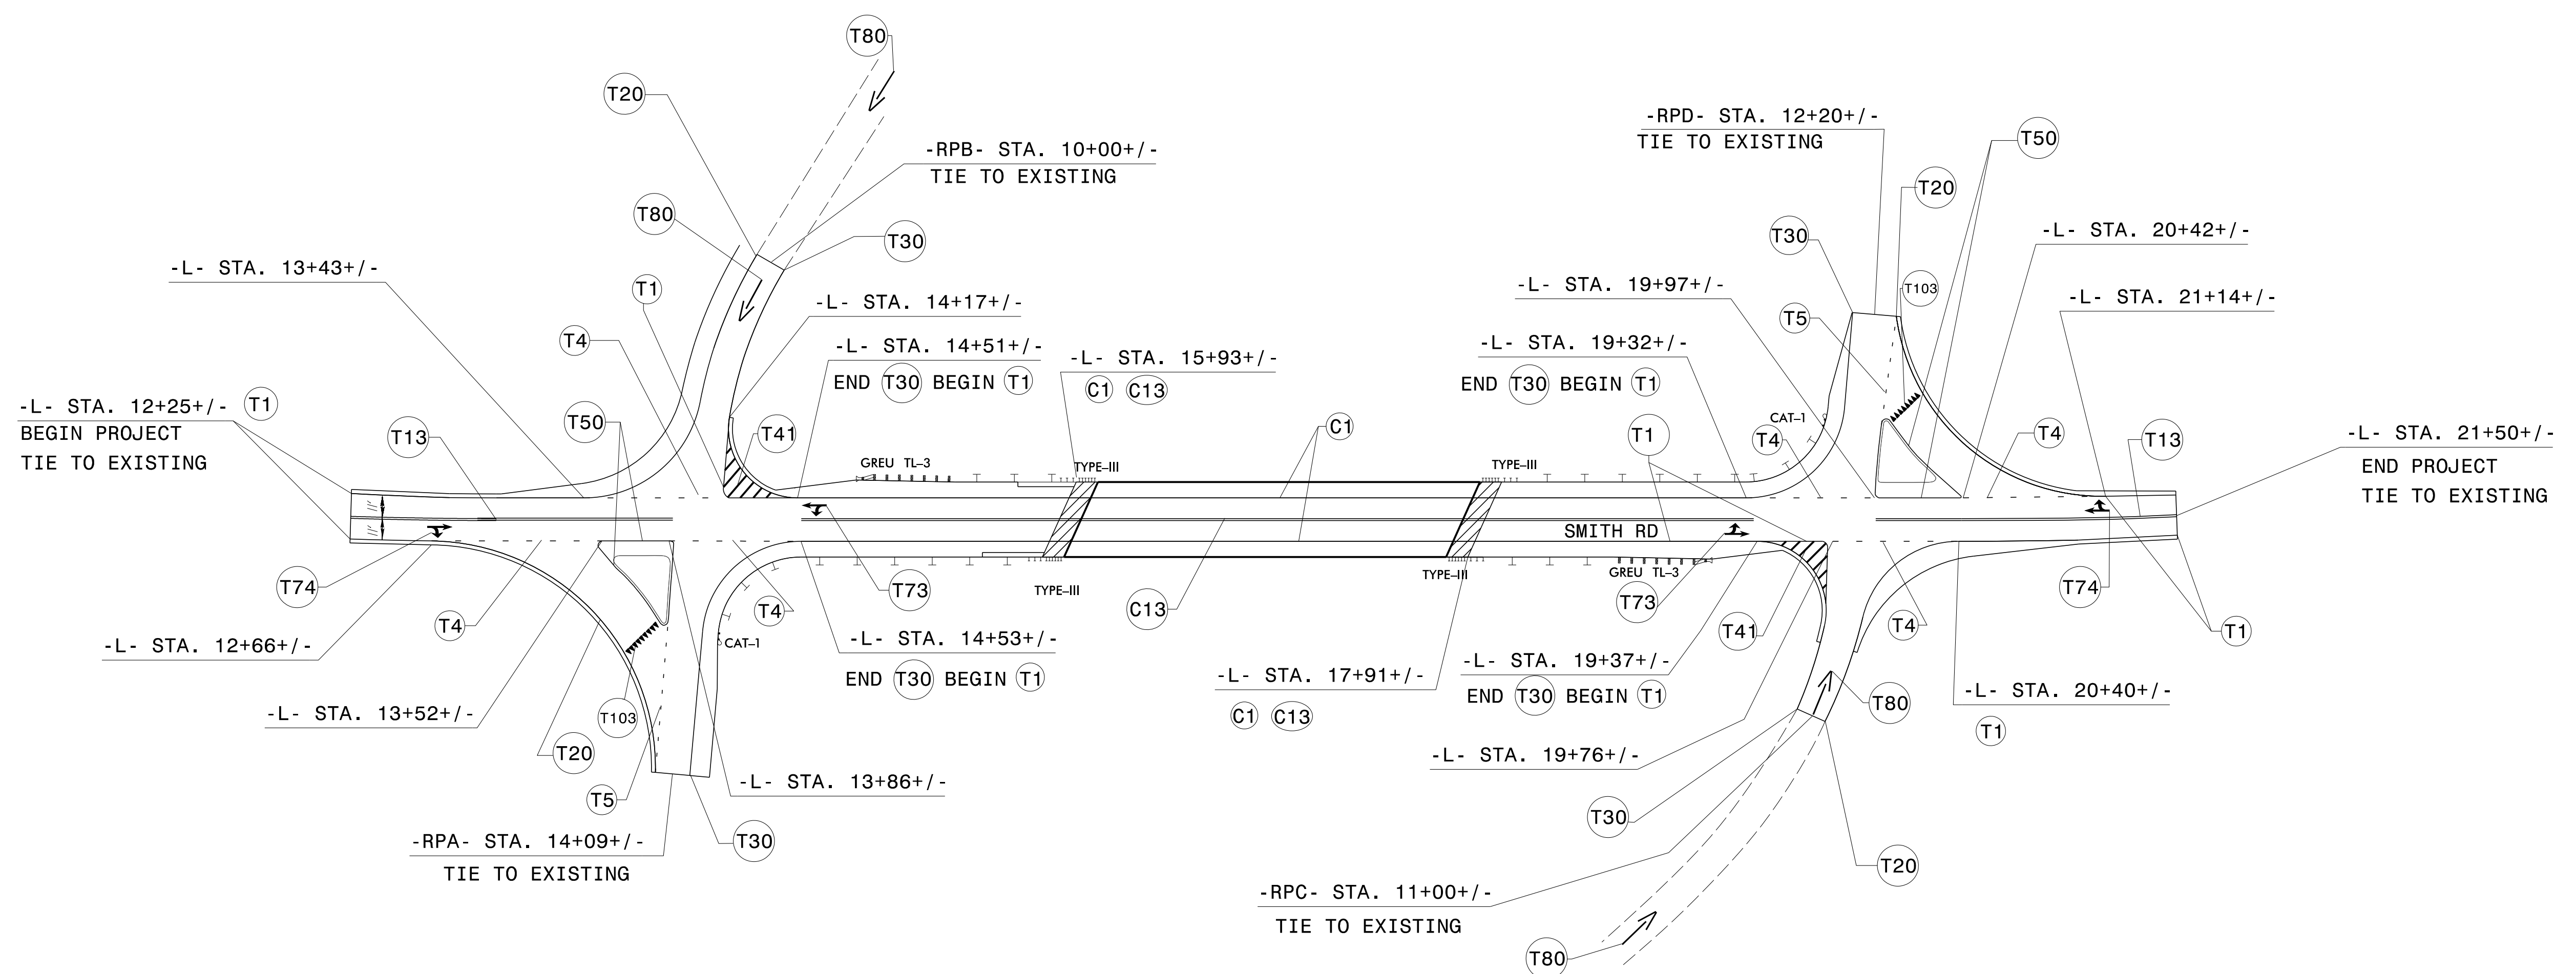

PAVEMENT MARKING SCHEDULE

SYMBOL	DESCRIPTION	SYMBOL	DESCRIPTION	SYMBOL	DESCRIPTION
THERMOPLASTIC (4", 90 MILS)					
T1	WHITE EDGELINE				
T4	3 FT. - 9 FT./SP WHITE MINISKIP				
T5	2 FT. - 6 FT./SP WHITE MINISKIP				
T10	YELLOW EDGELINE				
T13	YELLOW DOUBLE CENTER				
THERMOPLASTIC (6", 90 MILS)					
T20	WHITE EDGELINE				
T30	YELLOW EDGELINE				
COLD APPLIED PLASTIC (4")					
C1	WHITE EDGELINE				
C13	YELLOW DOUBLE CENTER				
THERMOPLASTIC (8", 90 MILS)					
T41	WHITE DIAGONAL				
THERMOPLASTIC (12", 90 MILS)					
T50	WHITE GORE LINE				
THERMOPLASTIC (90 MILS)					
T73	LEFT/STRAIGHT ARROW				
T74	RIGHT/STRAIGHT ARROW				
THERMOPLASTIC PAVEMENT MARKING SYMBOL (90 MILS)					
T80	RAMP ARROW				
T103	24" YIELD LINE TRIANGLE				
SNOWPLOWABLE PAVEMENT MARKER (NON-CAST IRON)					
MF	CRYSTAL & RED				
PERMANENT RAISED PAVEMENT MARKERS					
MB	CRYSTAL & RED				

PAVEMENT MARKING DETAIL

12/20/23
 P:\TipProjects\B\BR0095\Traffic\Signing\CADD\Signing Layout Plans\BR0095_PMP.dgn
 User: jmnovarrrete