


6/23/16

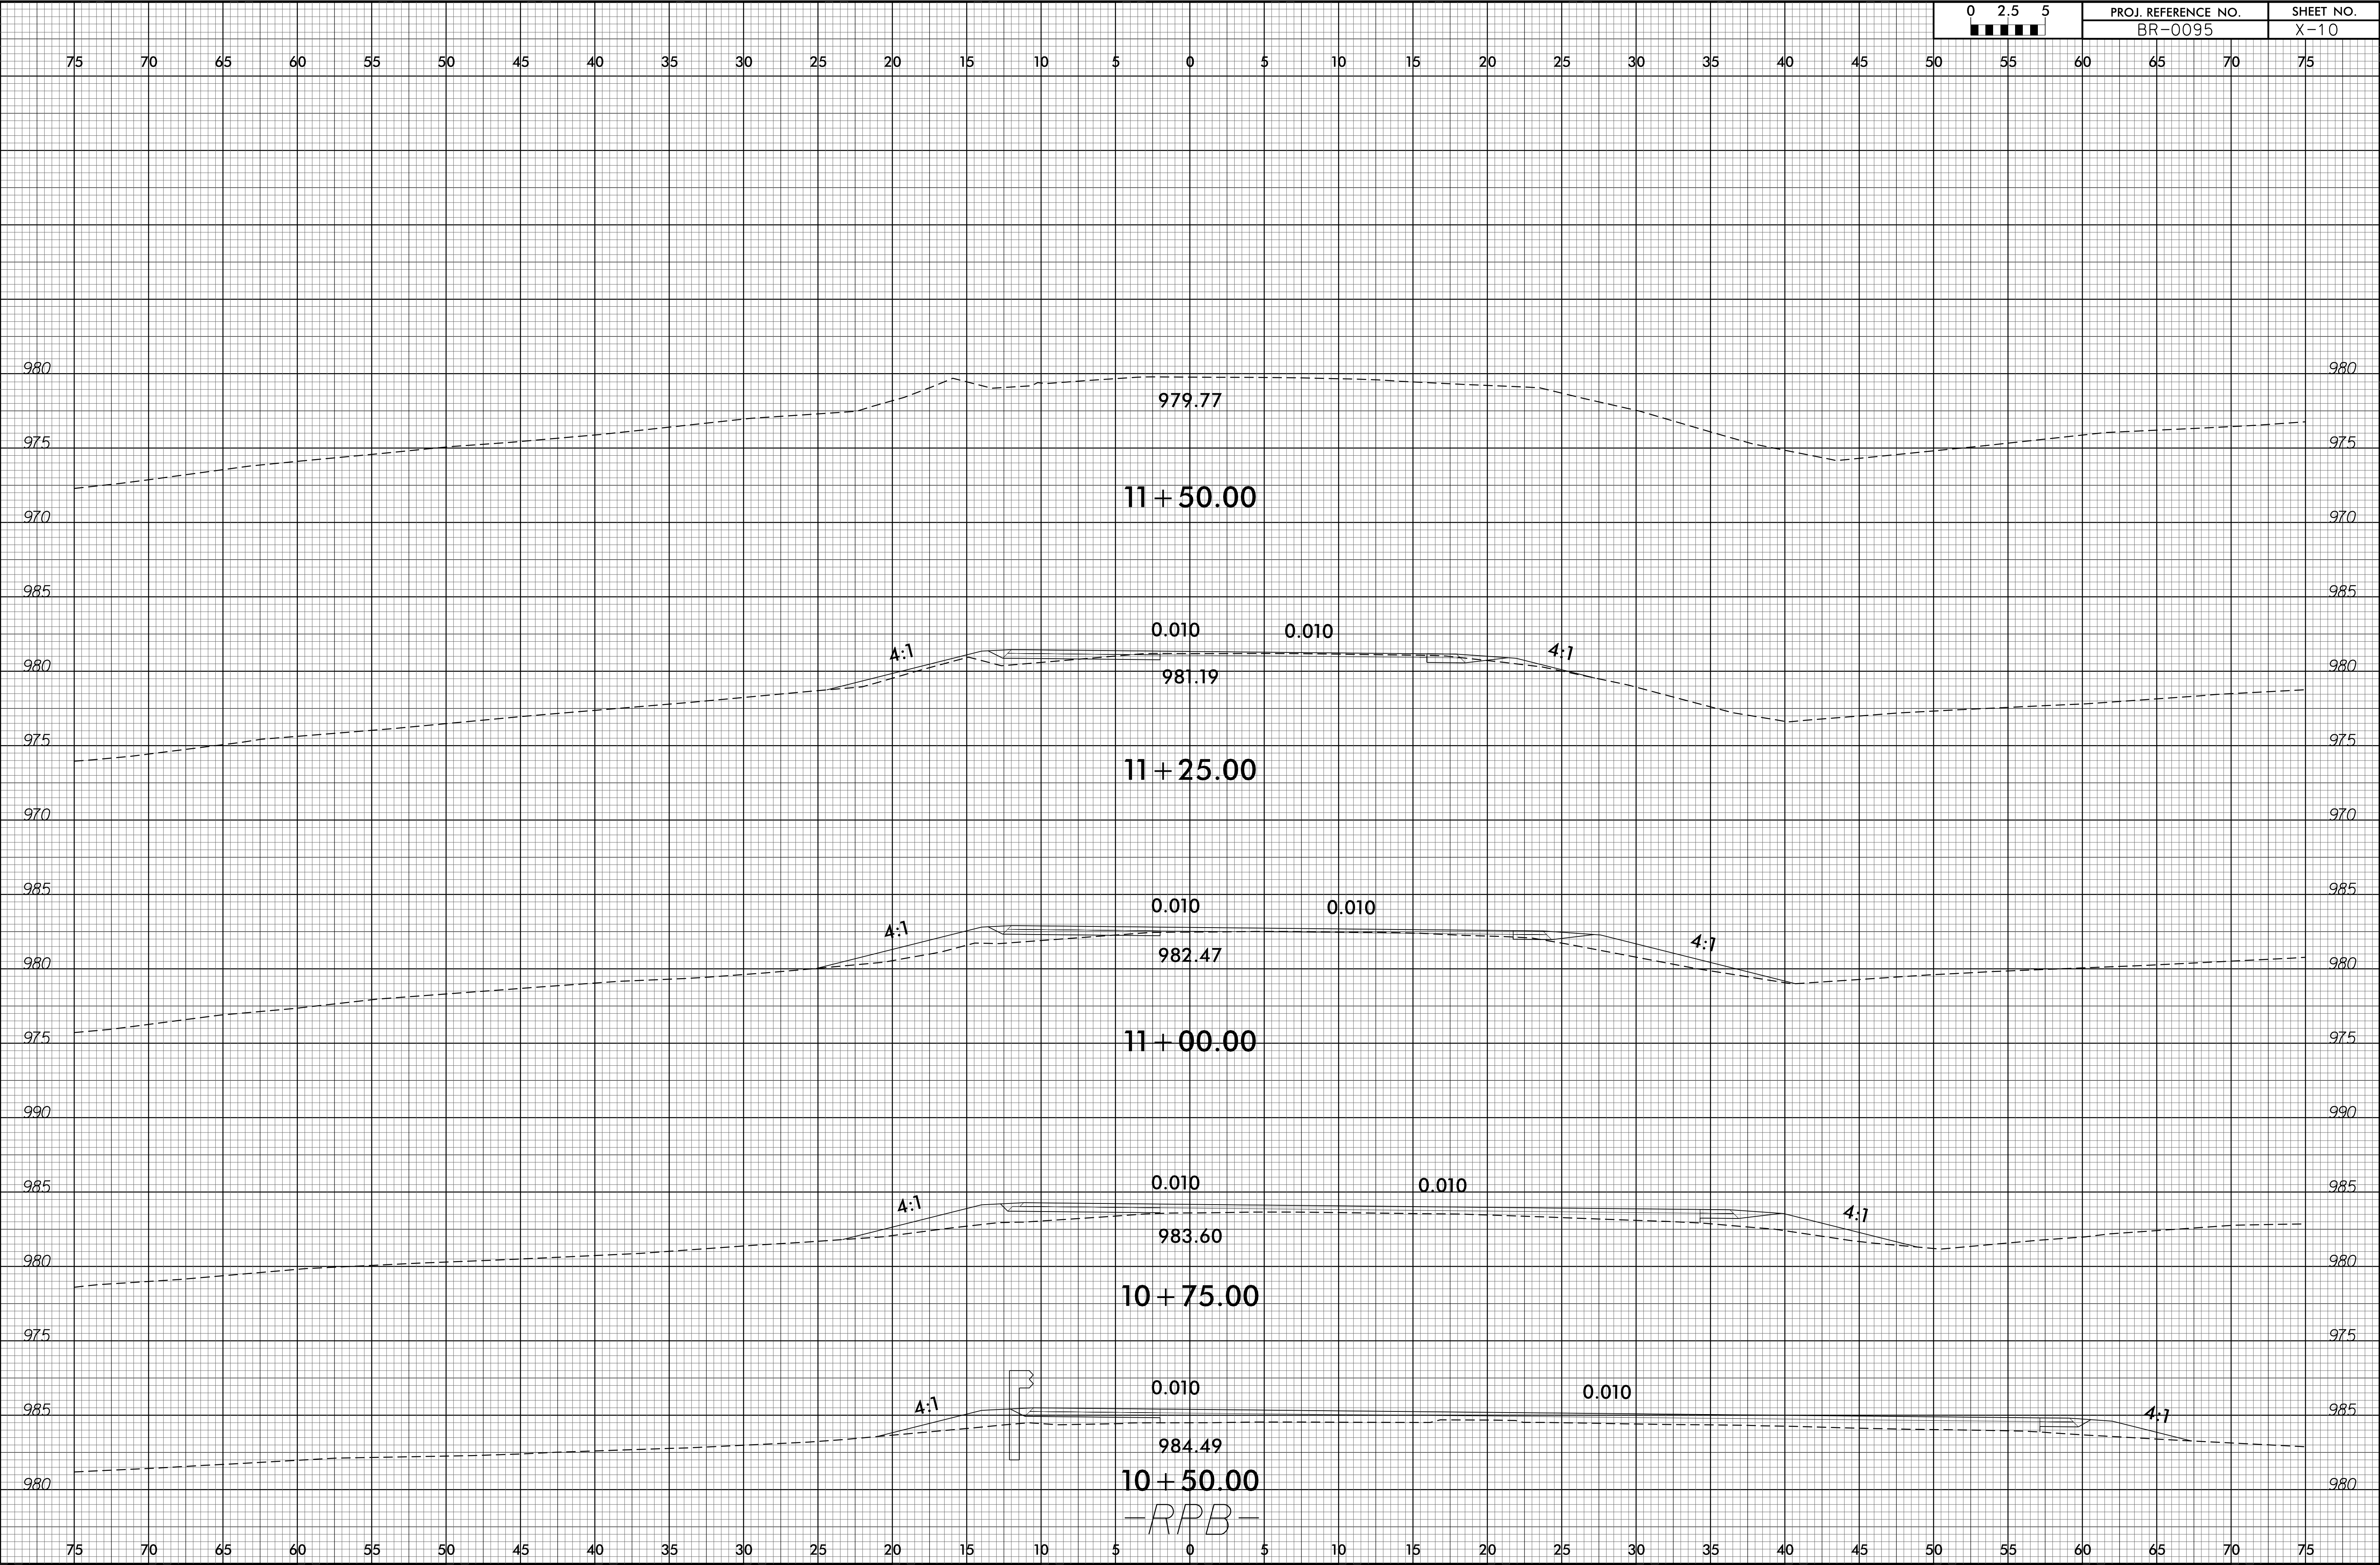

29-SEP-2023 12:50
R:\Projects\BR-0095\XSS\BR0095_Rdy_xpl_RPB.dgn
SSUSERR\SSUSERR

-RPB-