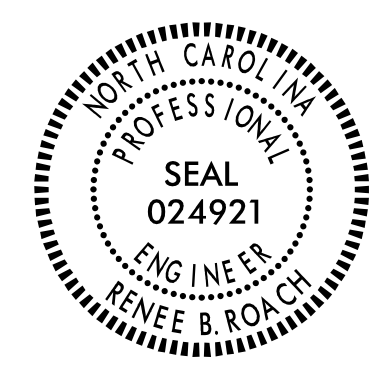


**STATE OF NORTH CAROLINA
DEPARTMENT OF TRANSPORTATION**

**SIGNING PLAN
ROCKINGHAM COUNTY**

**LOCATION: BRIDGE #70 ON SR 1360 (SMITH RD)
OVER US 220**

<small>PROJECT REFERENCE NO.</small> BR - 0095	<small>SHEET NO.</small> SIGN - 1
<small>Approved by:</small> APPROVED: <u>Renee B. Roach, P.E.</u>	
<small>DATE:</small> 01/02/2024	
	
DOCUMENT NOT CONSIDERED FINAL UNLESS ALL SIGNATURES COMPLETED	

T.I.P.: BR-0095

CONTRACT: 204876

ROADWAY STANDARD DRAWING

THE FOLLOWING ROADWAY STANDARDS AS APPEAR IN "ROADWAY STANDARD DRAWINGS" - PROJECT SERVICES UNIT - N.C. DEPARTMENT OF TRANSPORTATION - RALEIGH, N.C., DATED JANUARY 2024 ARE APPLICABLE TO THIS PROJECT AND BY REFERENCE HEREBY ARE CONSIDERED A PART OF THESE PLANS:

<u>STD. NO.</u>	<u>TITLE</u>
901.50	ARROWS AND SHIELDS
904.10	ORIENTATION OF GROUND MOUNTED SIGNS
904.50	MOUNTING OF TYPE 'D', 'E' AND 'F' SIGNS ON 'U' CHANNEL POSTS

GENERAL NOTES

- . SIGNS FURNISHED BY STATE
- . CONFIRM IN WRITING AT LEAST 4 MONTHS IN ADVANCE, THE ACTUAL DATE THE DEPARTMENT FURNISHED SIGNS WILL BE REQUIRED.
- . ALL TYPE 'D' SIGNS SHALL BE MOUNTED ON TWO U-CHANNEL POSTS UNLESS OTHERWISE INDICATED ON THE PLANS.
- . IF REMOVAL OR RELOCATION OF SIGNS ON PRIVATE STREET (NON-STATE MAINTAINED) IS REQUIRED DUE TO CONSTRUCTION, THE CONTRACTOR SHALL INFORM THE ENGINEER. THE WORK WILL BE COMPLETED BY OTHERS.
- . WHEN NOT STATIONED OR DIMENSIONED ON PLANS, ALL 'E' AND 'F' SIGNS SHALL BE FIELD LOCATED BY THE ENGINEER
- . ALL EXISTING SIGNS ON "U" CHANNEL POST WITHIN THE PROJECT LIMITS SHALL BE REMOVED AND DISPOSED OF UNLESS OTHERWISE NOTED ON PLANS.
- . WHEN EXISTING SIGNS ARE REMOVED AND INSTALLED ON NEW SUPPORTS, THE RE-ERECTION SHALL IMMEDIATELY FOLLOW THE REMOVAL.
- . THE BACKGROUND FOR TYPE E & F SIGNS SHALL BE TYPE C REFLECTIVE SHEETING.
- . SEE ROADWAY PLANS FOR GUARD/GUIDE RAIL DETAILS.

SUMMARY OF QUANTITIES


ITEM NO.		ITEM DESCRIPTION	QUANTITY	UNIT
DESC. NO.	SECT. NO.			
4072000000	903	SUPPORTS, 3 LB STEEL U-CHANNEL	318	L.F.
4096000000	904	SIGN ERECTION, TYPE D	4	EA.
4102000000	904	SIGN ERECTION, TYPE E	21	EA.
4108000000	904	SIGN ERECTION, TYPE F	6	EA.
4116100000	904	SIGN ERECTION, RELOCATE SIGN TYPE E, GROUND MOUNTED	2	EA.
4155000000	907	DISPOSAL OF SIGN SYSTEM, U-CHANNEL	25	EA.

INDEX


<u>SHEET NO.</u>	<u>DESCRIPTION</u>
SIGN-1	TITLE SHEET
SIGN-2	E AND F SHEETS
SIGN-3	SIGN DESIGNS
SIGN-4-5	SIGNING PLAN SHEETS

PLAN PREPARED BY: N.C.D.O.T. SIGNING AND DELINEATION UNIT

KELVIN JORDAN SIGNING & DELINEATION REGIONAL ENGINEER
J. NAVARRETE SIGNING & DELINEATION PROJECT DESIGN ENGINEER

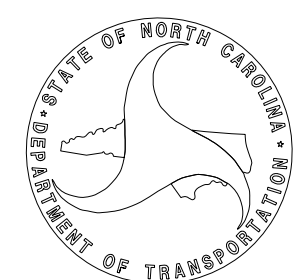


APPROVED: *Renee B. Roach, PE*
SEB4950318431..
 DATE: 01/02/2024

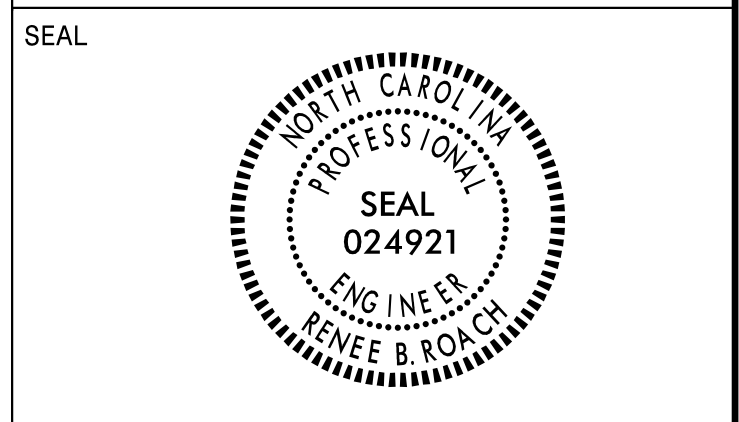


**DOCUMENT NOT CONSIDERED FINAL
UNLESS ALL SIGNATURES COMPLETED**

401 QUANTITY REQ'D 2


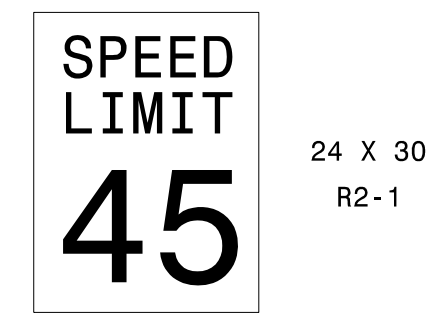


TWO "U" POSTS PER SIGN

406 QUANTITY REQ'D 2

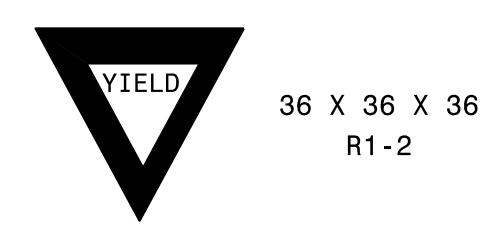

ONE "U" POST PER SIGN

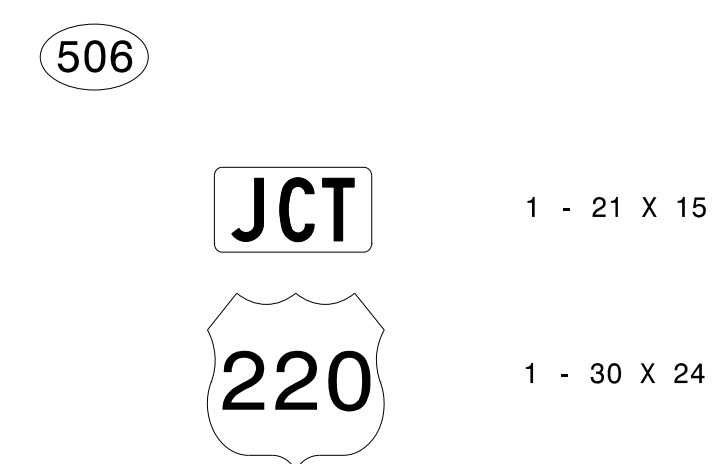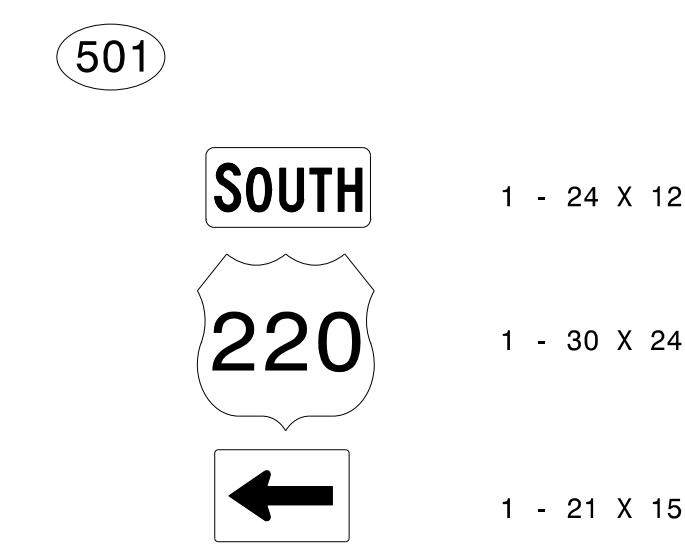

402 QUANTITY REQ'D 4





ONE "U" POST PER SIGN


407 QUANTITY REQ'D 2



TWO "U" POST PER SIGN

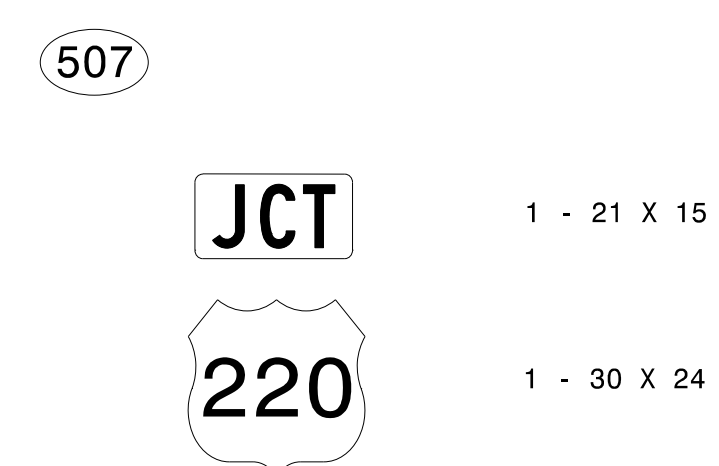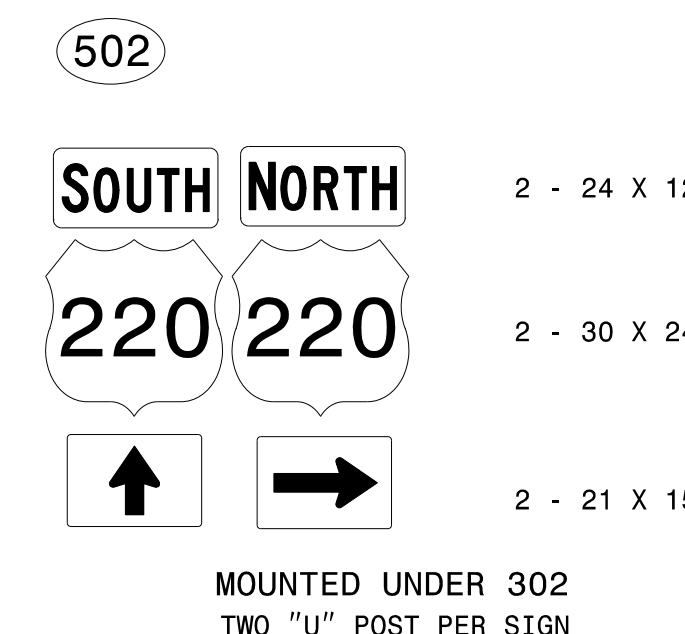


403 QUANTITY REQ'D 4

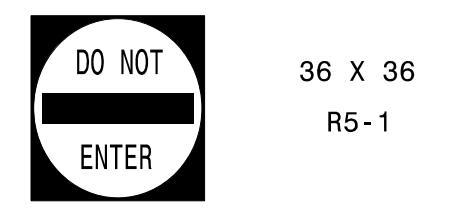


ONE "U" POST PER SIGN

408 QUANTITY REQ'D 1

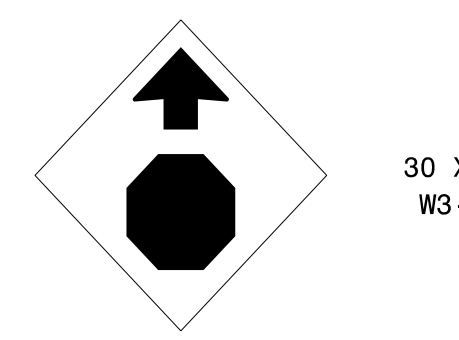

ONE "U" POST PER SIGN

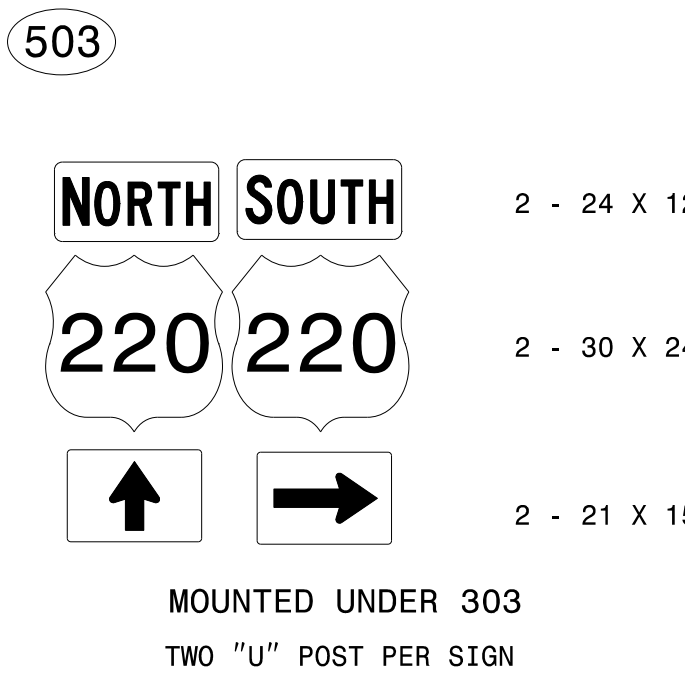


404 QUANTITY REQ'D 2




BACK TO BACK WITH SIGN 407
at 2 INSTALLATIONS

TWO "U" POSTS PER SIGN

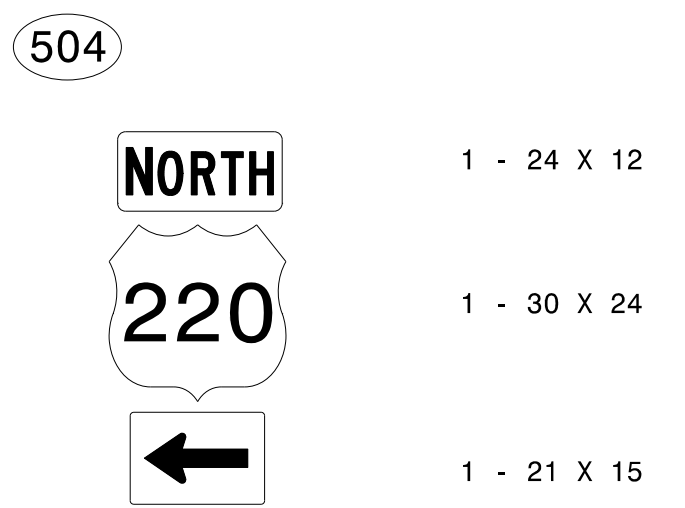

405 QUANTITY REQ'D 4

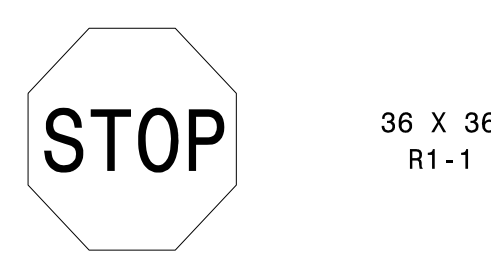


BACK TO BACK WITH SIGN 403
at 4 INSTALLATIONS

ONE "U" POST PER SIGN

TYPE "E" & "F" SIGNS

I2/08/23 P:\Projects-BR0095\Traffic\Signing\CADD\Signing_Layout_Plans\BR0095_signing_existing.dgn User: rba@carate

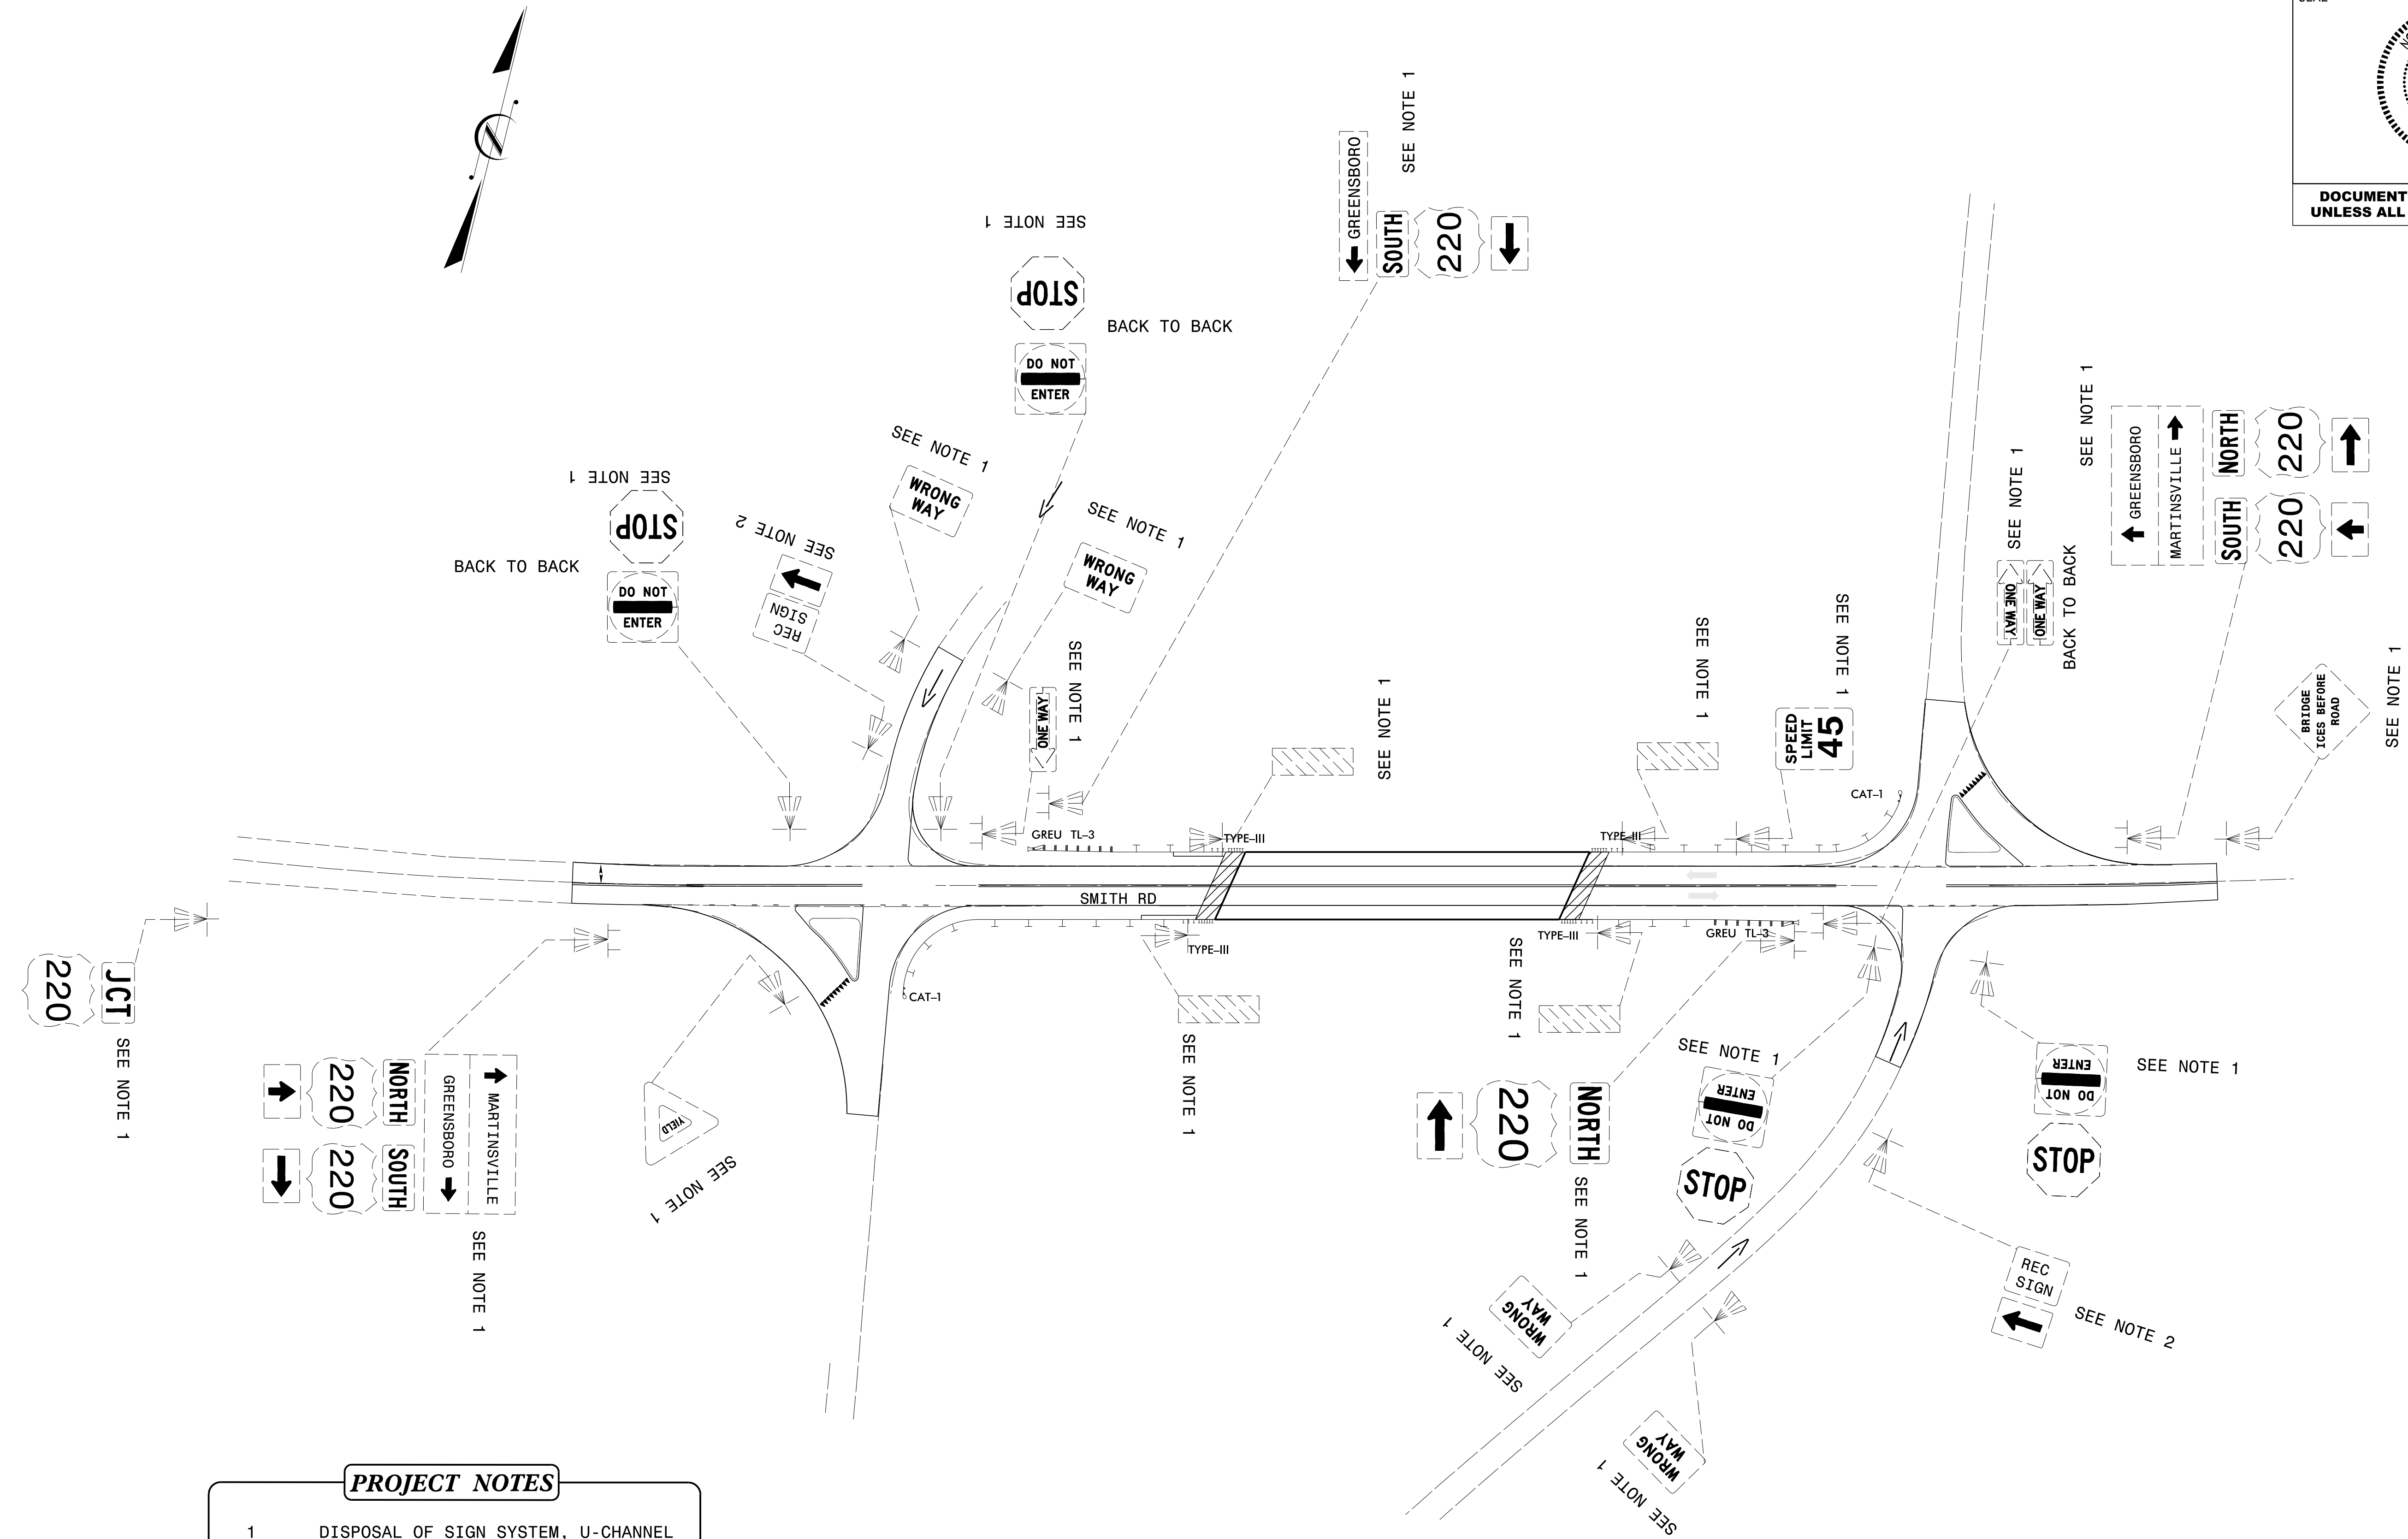


PROJECT NOTES

- 1 DISPOSAL OF SIGN SYSTEM, U-CHANNEL
- 2 RELOCATE SIGN, TYPE E

SIGNING PLAN SHEET

12/19/23
 P:\Projects\BR0095\Traffic\Signing\CADD\Signing_Layout_Plans\BR0095_signing_existing.dgn
 User: rnavarrete

TIP NO. BR-0095	SHEET NO. SIGN-5
APPROVED: <i>Renee B. Roach, PE</i>	
DATE: 01/02/2024	
SEAL	
DOCUMENT NOT CONSIDERED FINAL UNLESS ALL SIGNATURES COMPLETED	

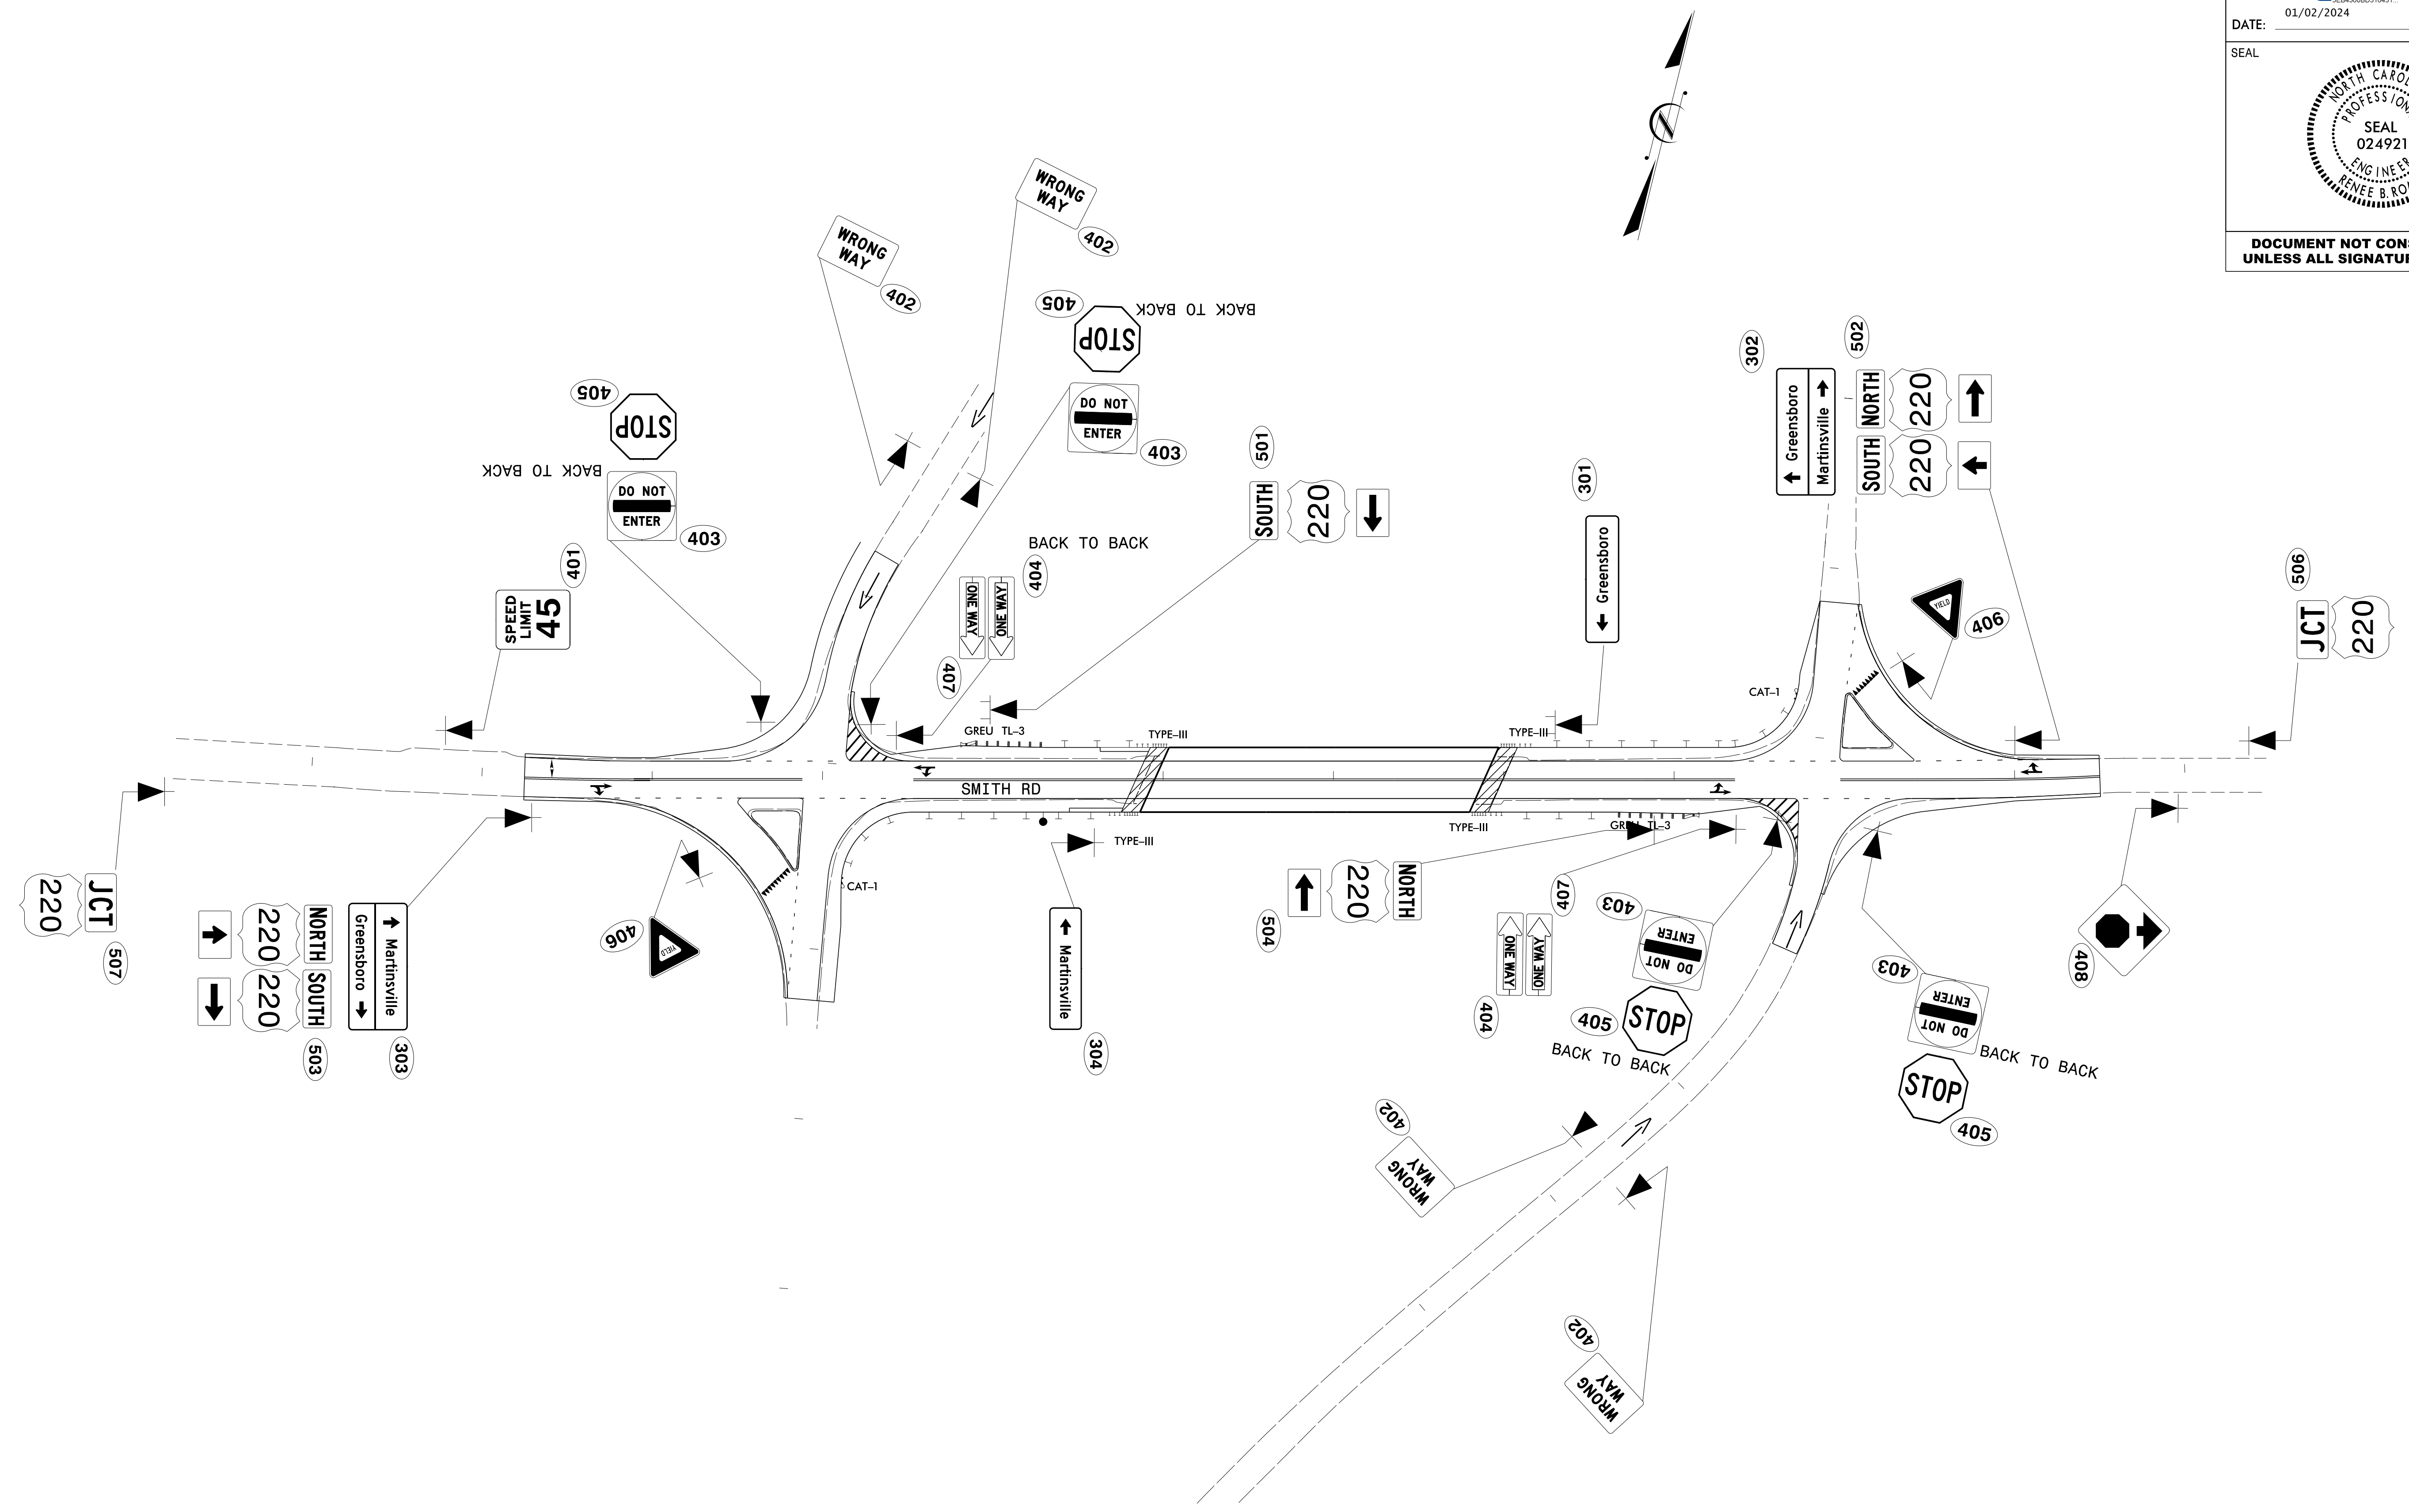

I:\12\123\Projects-B\BR0095-Traffic\Signing\CADD\Signing_Layout_Plans\BR0095_signing-proposed.dgn
 User:jinnavarrete

SIGNING PLAN SHEET