


SEE SHEET 12 FOR -YI- PROFILE

Kimley»Horn


200 S. TRYON ST. • CHARLOTTE, NC 28202

RIGHT-OF-WAY REV.
CONST. REV.

PROJECT REFERENCE NO. U-5112	SHEET NO. 8
RW SHEET NO.	
ROADWAY ENGINEER FRANK D. MASTERSON, JR. SEAL 037923 REGISTERED PROFESSIONAL ENGINEER EXPIRES 12/31/2024	HYDRAULICS ENGINEER FRANK D. MASTERSON, JR. SEAL 037923 REGISTERED PROFESSIONAL ENGINEER EXPIRES 12/31/2024
<p>GUION FAMILY LIMITED PARTNERSHIP DB 0604 PG 168 PB E PG 435</p> <p>GUION FAMILY LIMITED PARTNERSHIP DB 0604 PG 168 PB E PG 435</p> <p>GUION FAMILY LIMITED PARTNERSHIP DB 0604 PG 168 PB E PG 435</p> <p>MARIA HOUSIADAS DB 376 PG 166</p> <p>RICHARD & JENNY WAKEFIELD DB 1475 PG 350</p> <p>RONNIE & KATRINA FREEMAN DB 0459 PG 029</p>	
<p>DOCUMENT NOT CONSIDERED FINAL UNLESS ALL SIGNATURES COMPLETED</p>	

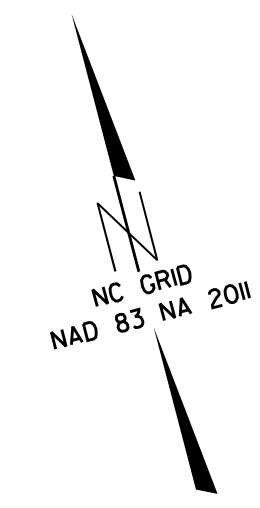

REVISIONS

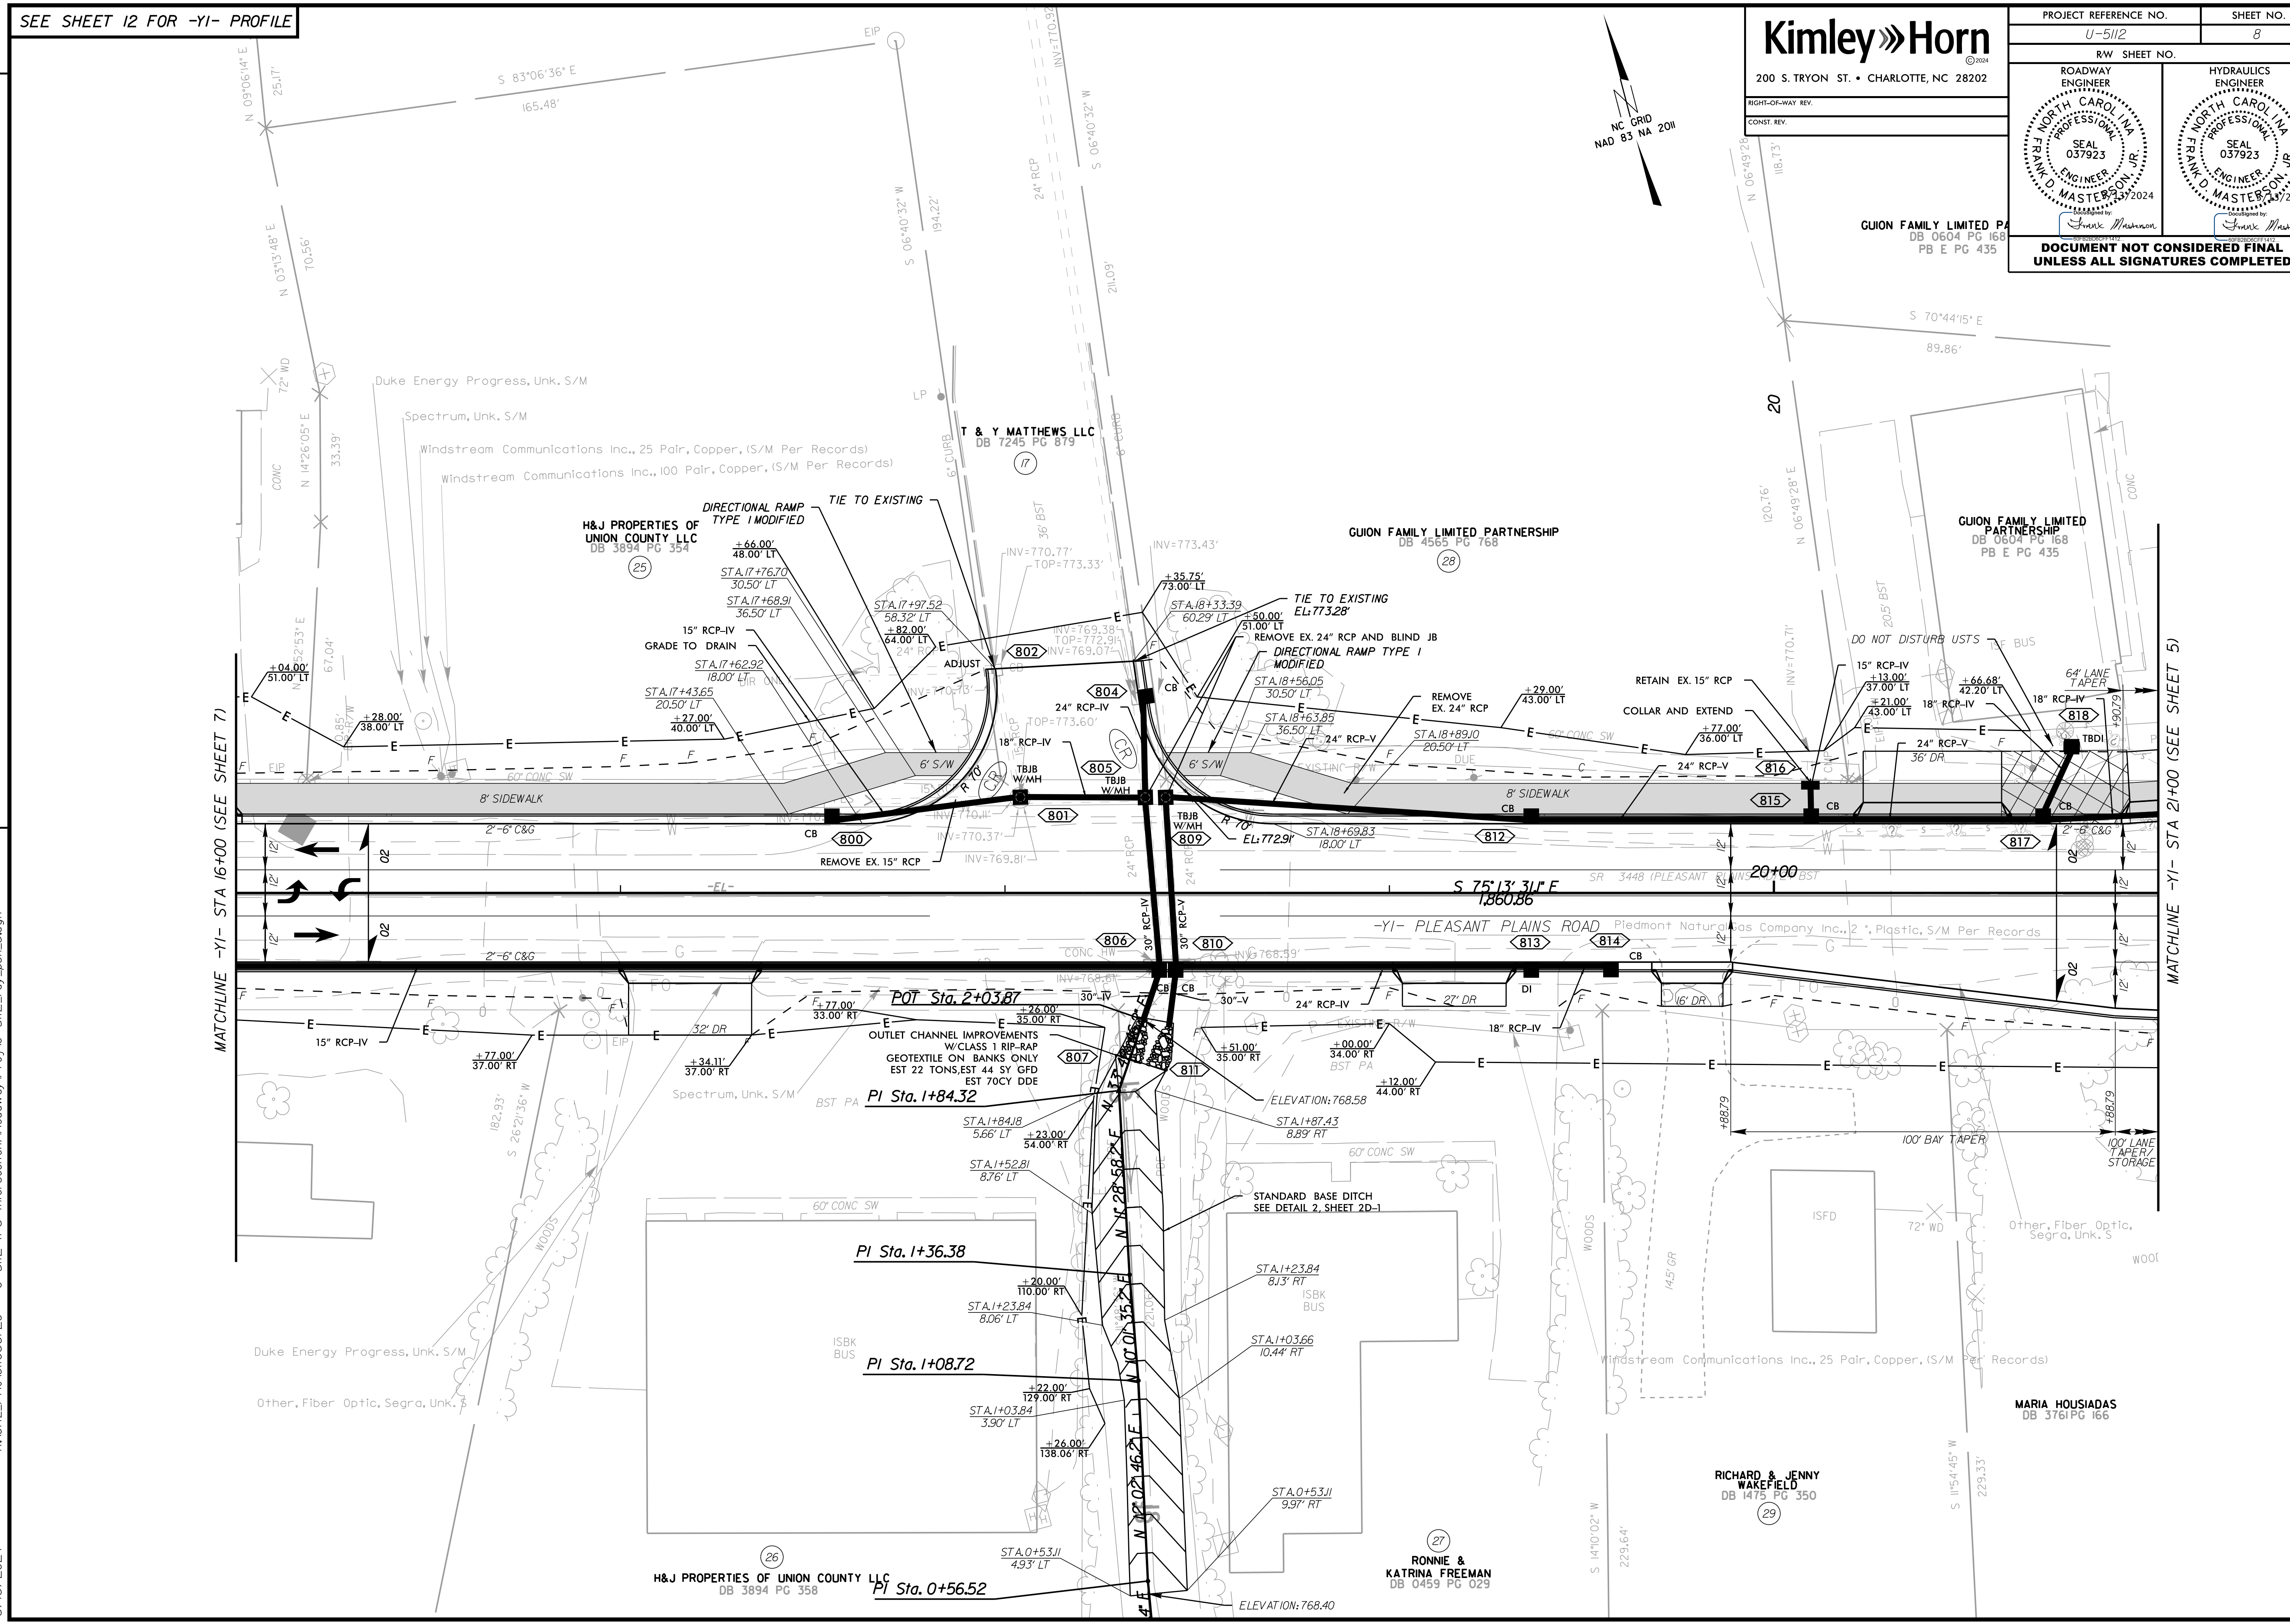

MATCHLINE -YI- STA 16+00 (SEE SHEET 7)

MATCHLINE -YI- STA 21+00 (SEE SHEET 5)

K:\CHL_P\PROJECTS\U-5112\Roadway\Pro\U-5112_rdy_psh_b.dgn 3/13/2024