


REVISIONS

1/12/2024 K:\CHL_P\01036720 - U-5112 (P3 Intersection)\Erosion Control\Design\U-5112.ec_pst_5.dgn

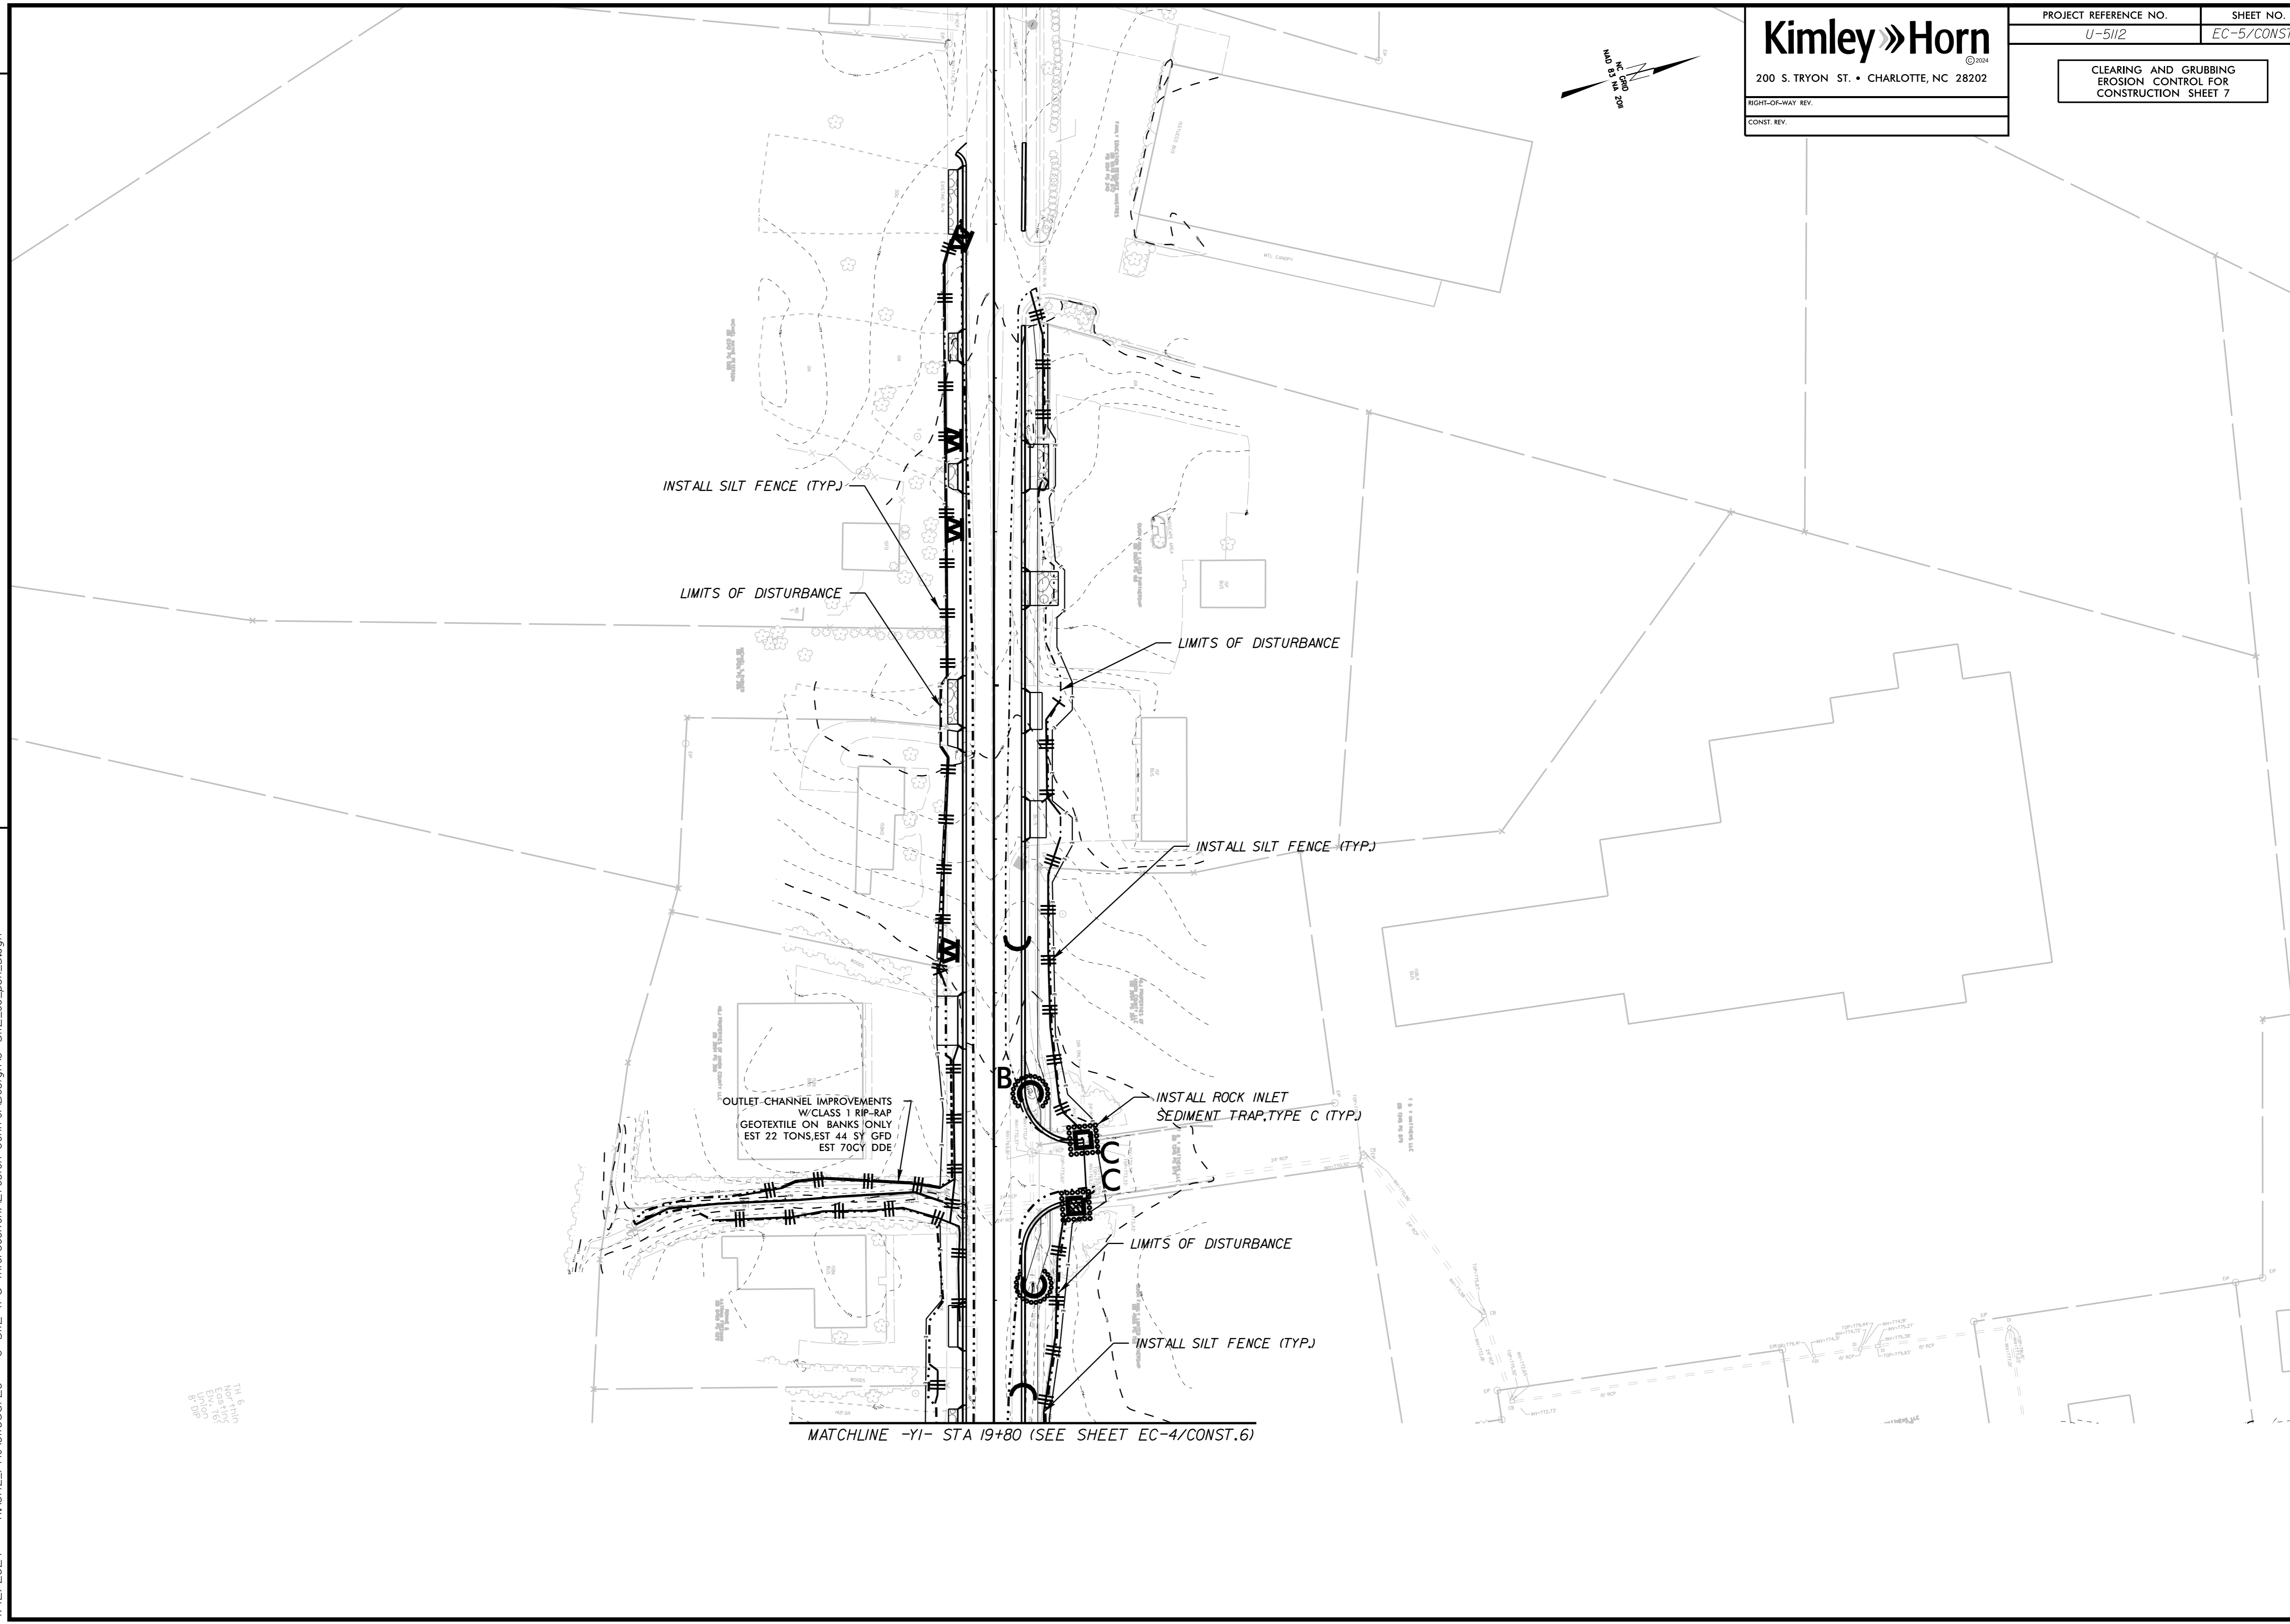

T11 & 111
North
East
South
West
B-UP

INSTALL SILT FENCE (TYP.)

LIMITS OF DISTURBANCE

LIMITS OF DISTURBANCE

INSTALL SILT FENCE (TYP.)

OUTLET-CHANNEL IMPROVEMENTS
W/CLASS 1 RIP-RAP
GEOTEXTILE ON BANKS ONLY
EST 22 TONS, EST 44 SY GFD
EST 70CY DDE

INSTALL ROCK INLET
SEDIMENT TRAP, TYPE C (TYP.)

LIMITS OF DISTURBANCE

INSTALL SILT FENCE (TYP.)

MATCHLINE -Y1- STA 19+80 (SEE SHEET EC-4/CONST.6)