
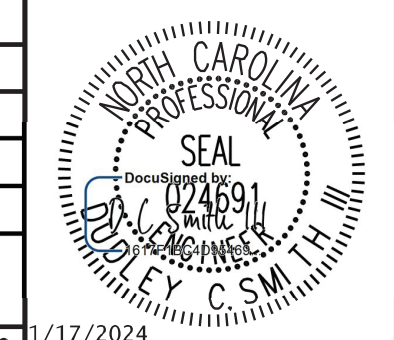



PROJECT REFERENCE NO.		SHEET NO.	
U-5112		UC-4	
DESIGNED BY:	SJJ		
DRAWN BY:	SCA		
CHECKED BY:	MAS		
APPROVED BY:			
REVISED:			
NORTH CAROLINA DEPARTMENT OF TRANSPORTATION		1/17/2024	
UTILITIES ENGINEERING SEC.		UTILITY CONSTRUCTION PLANS ONLY	
PHONE: (919) 707-6690			
FAX: (919) 250-4151			

UTILITY CONSTRUCTION

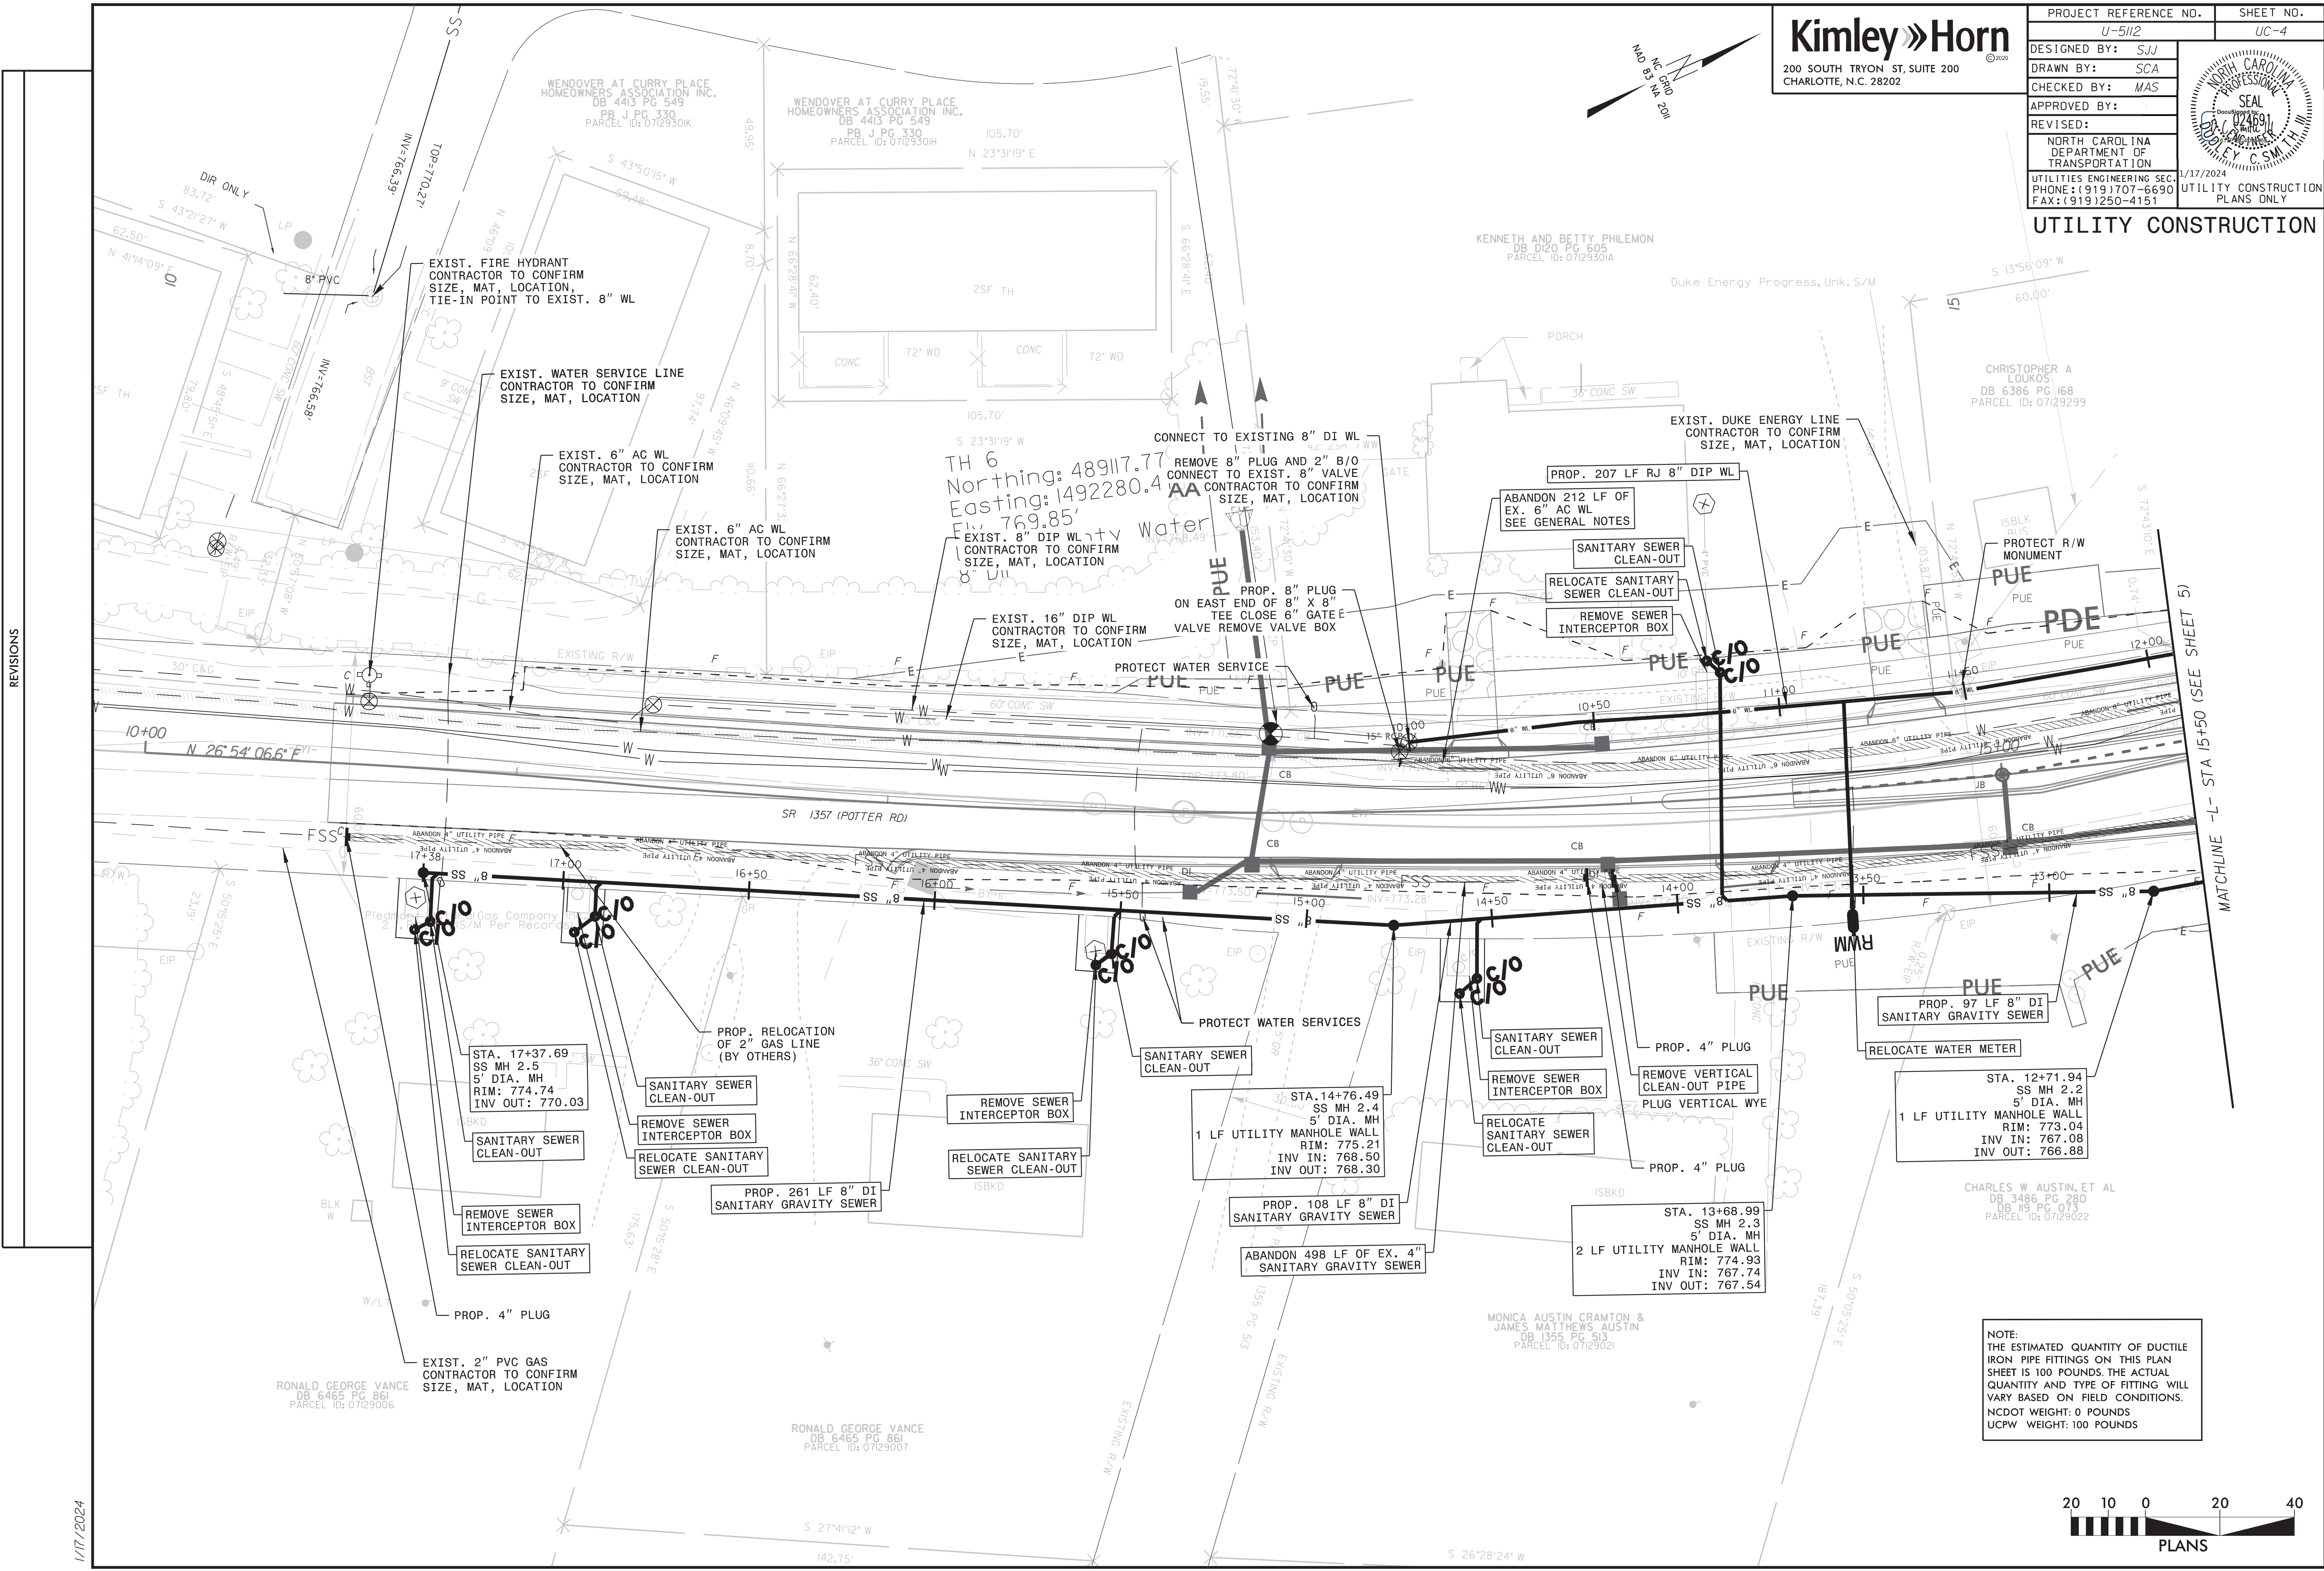

1/17/2024

NOTE:
THE ESTIMATED QUANTITY OF DUCTILE IRON PIPE FITTINGS ON THIS PLAN SHEET IS 100 POUNDS. THE ACTUAL QUANTITY AND TYPE OF FITTING WILL VARY BASED ON FIELD CONDITIONS.
NCDOT WEIGHT: 0 POUNDS
UCPW WEIGHT: 100 POUNDS

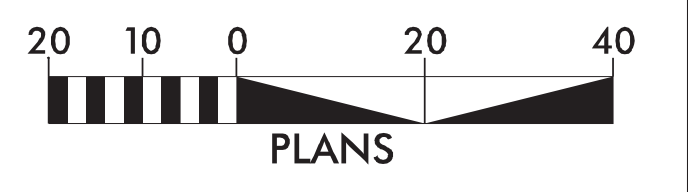

REVISIONS

MATCHLINE -L- STA 15+50 (SEE SHEET 5)