
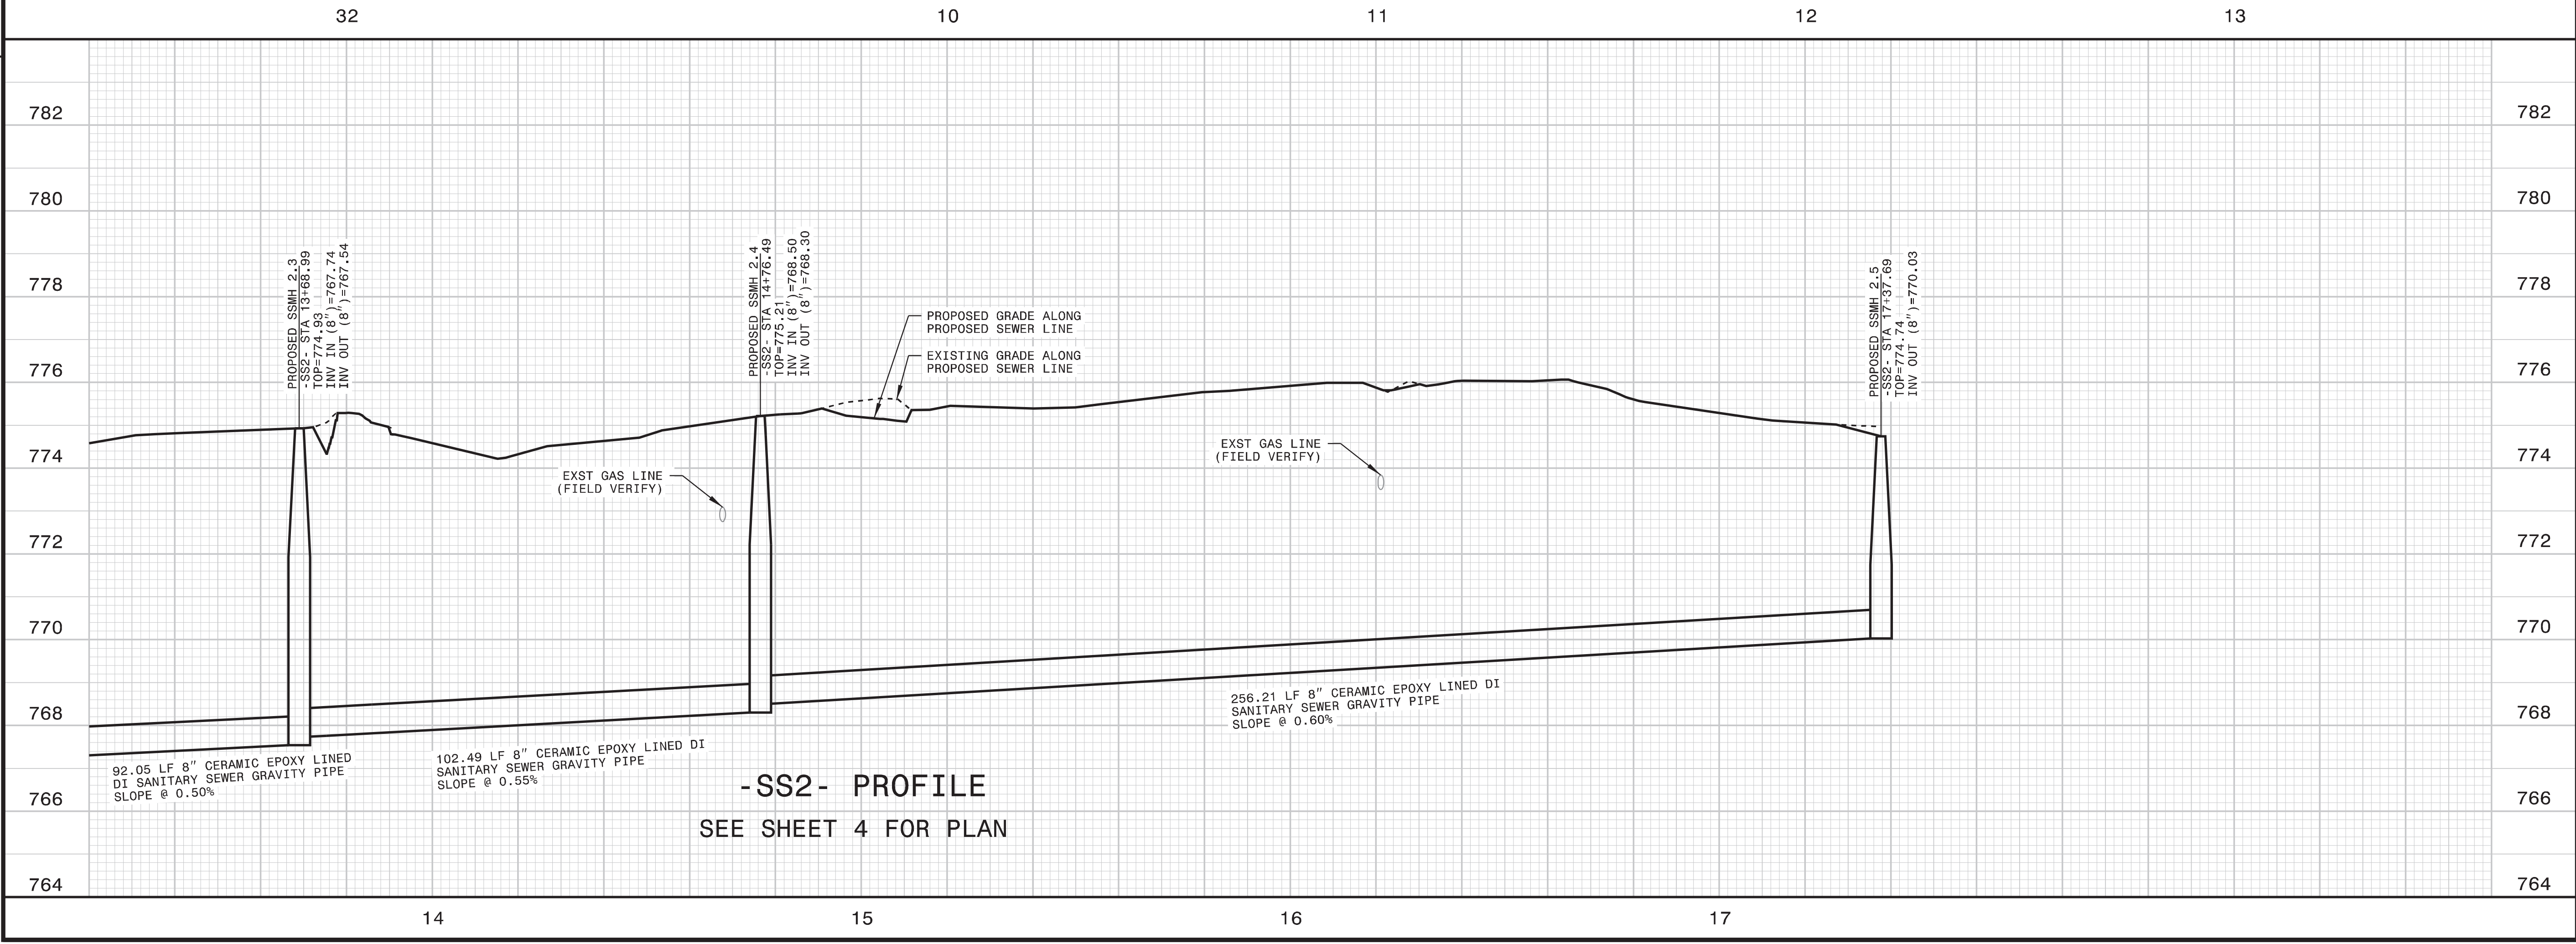


PROJECT REFERENCE NO.	SHEET NO.
U-5112	UC-13
DESIGNED BY: CWMK	
DRAWN BY: JNB	
CHECKED BY: MAS	
APPROVED BY: ---	
REVISED:	
NORTH CAROLINA DEPARTMENT OF TRANSPORTATION	1/17/2024
UTILITIES ENGINEERING SEC. PHONE: (919) 707-6690 FAX: (919) 250-4151	UTILITY CONSTRUCTION PLANS ONLY

REVISIONS

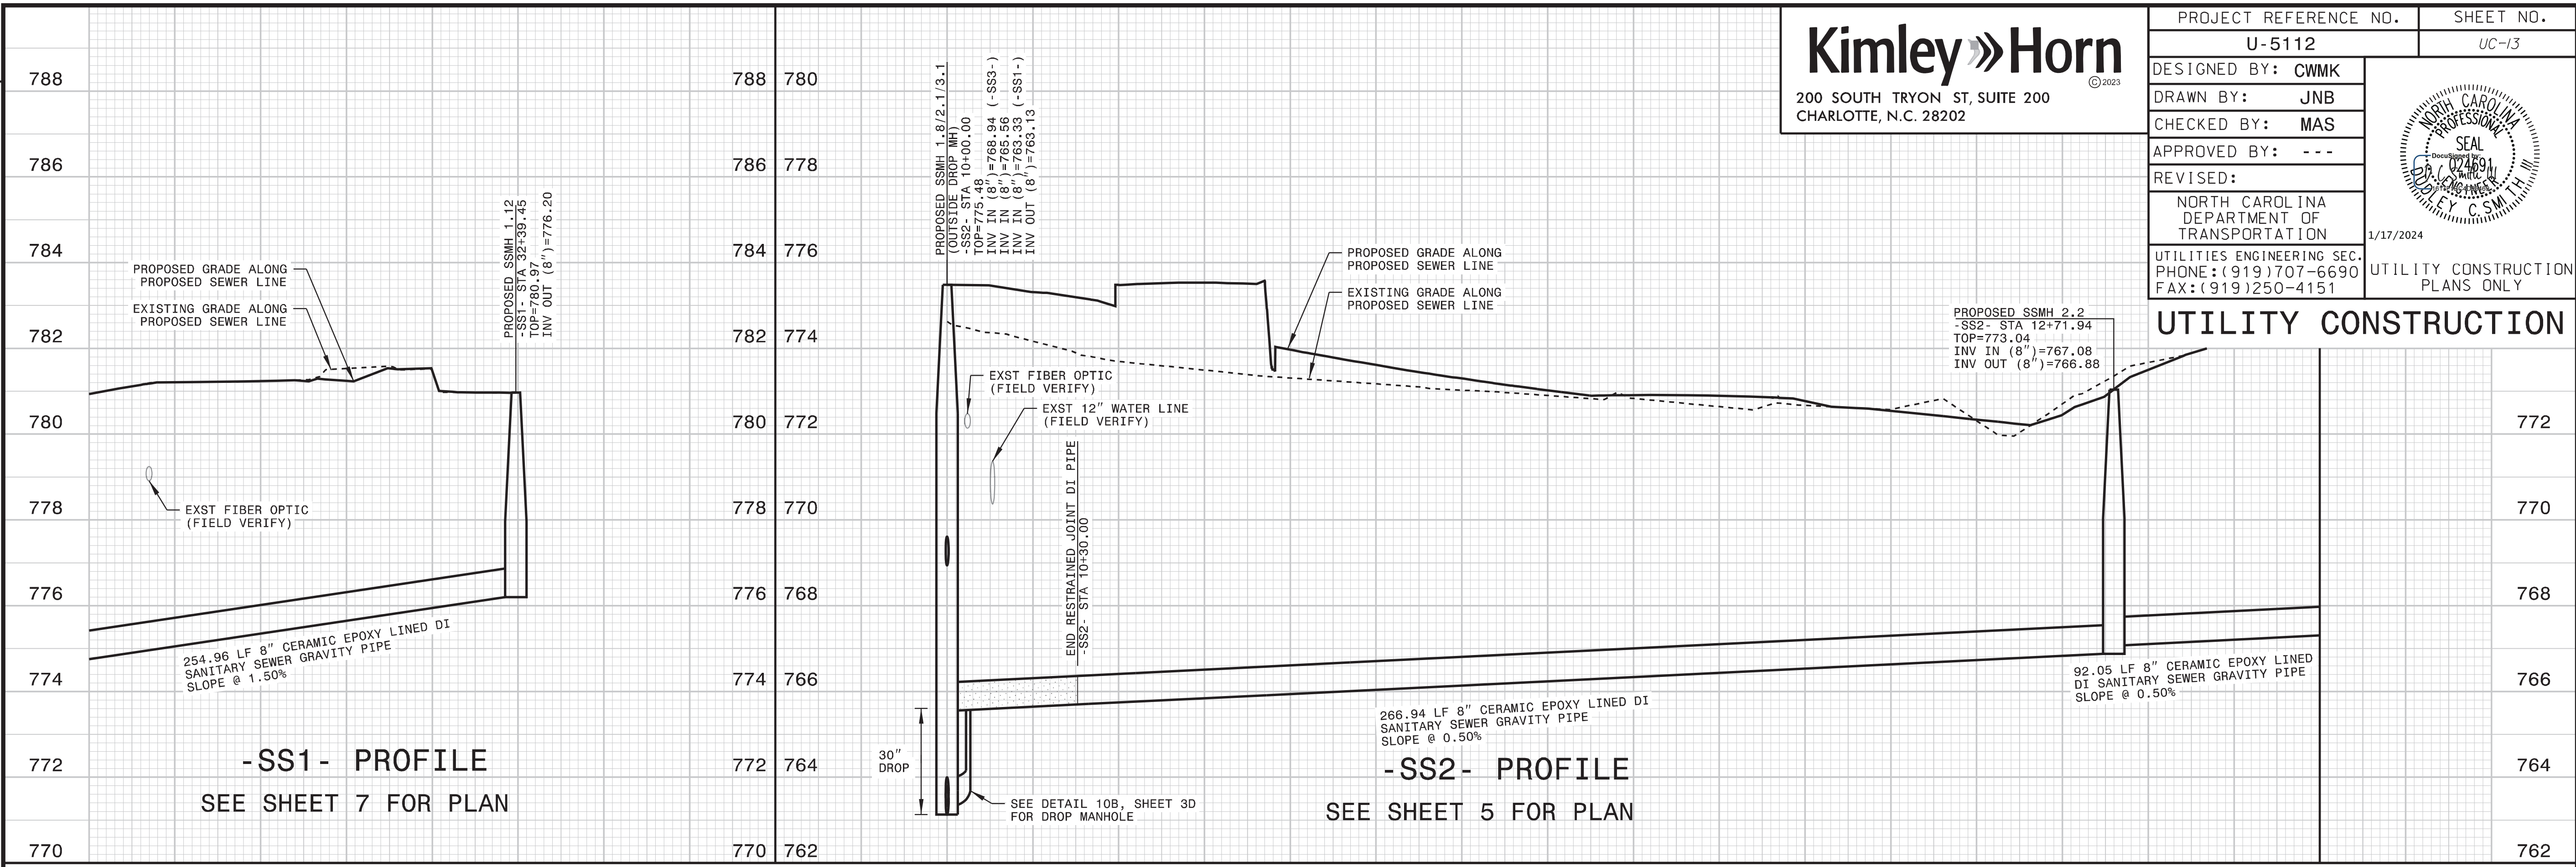

UTILITY CONSTRUCTION

-SS1- PROFILE
SEE SHEET 7 FOR PLAN

-SS2- PROFILE
SEE SHEET 5 FOR PLAN

-SS2- PROFILE
SEE SHEET 4 FOR PLAN